

2-8) KITCHEN, PENINSULAR, EAST FACING

FLAT 5, FITZROY LODGE


THE GROVE, NG 6LM

PROPOSED KITCHEN AREA

1:20

0 500mm

PENINSULAR, FACING EAST

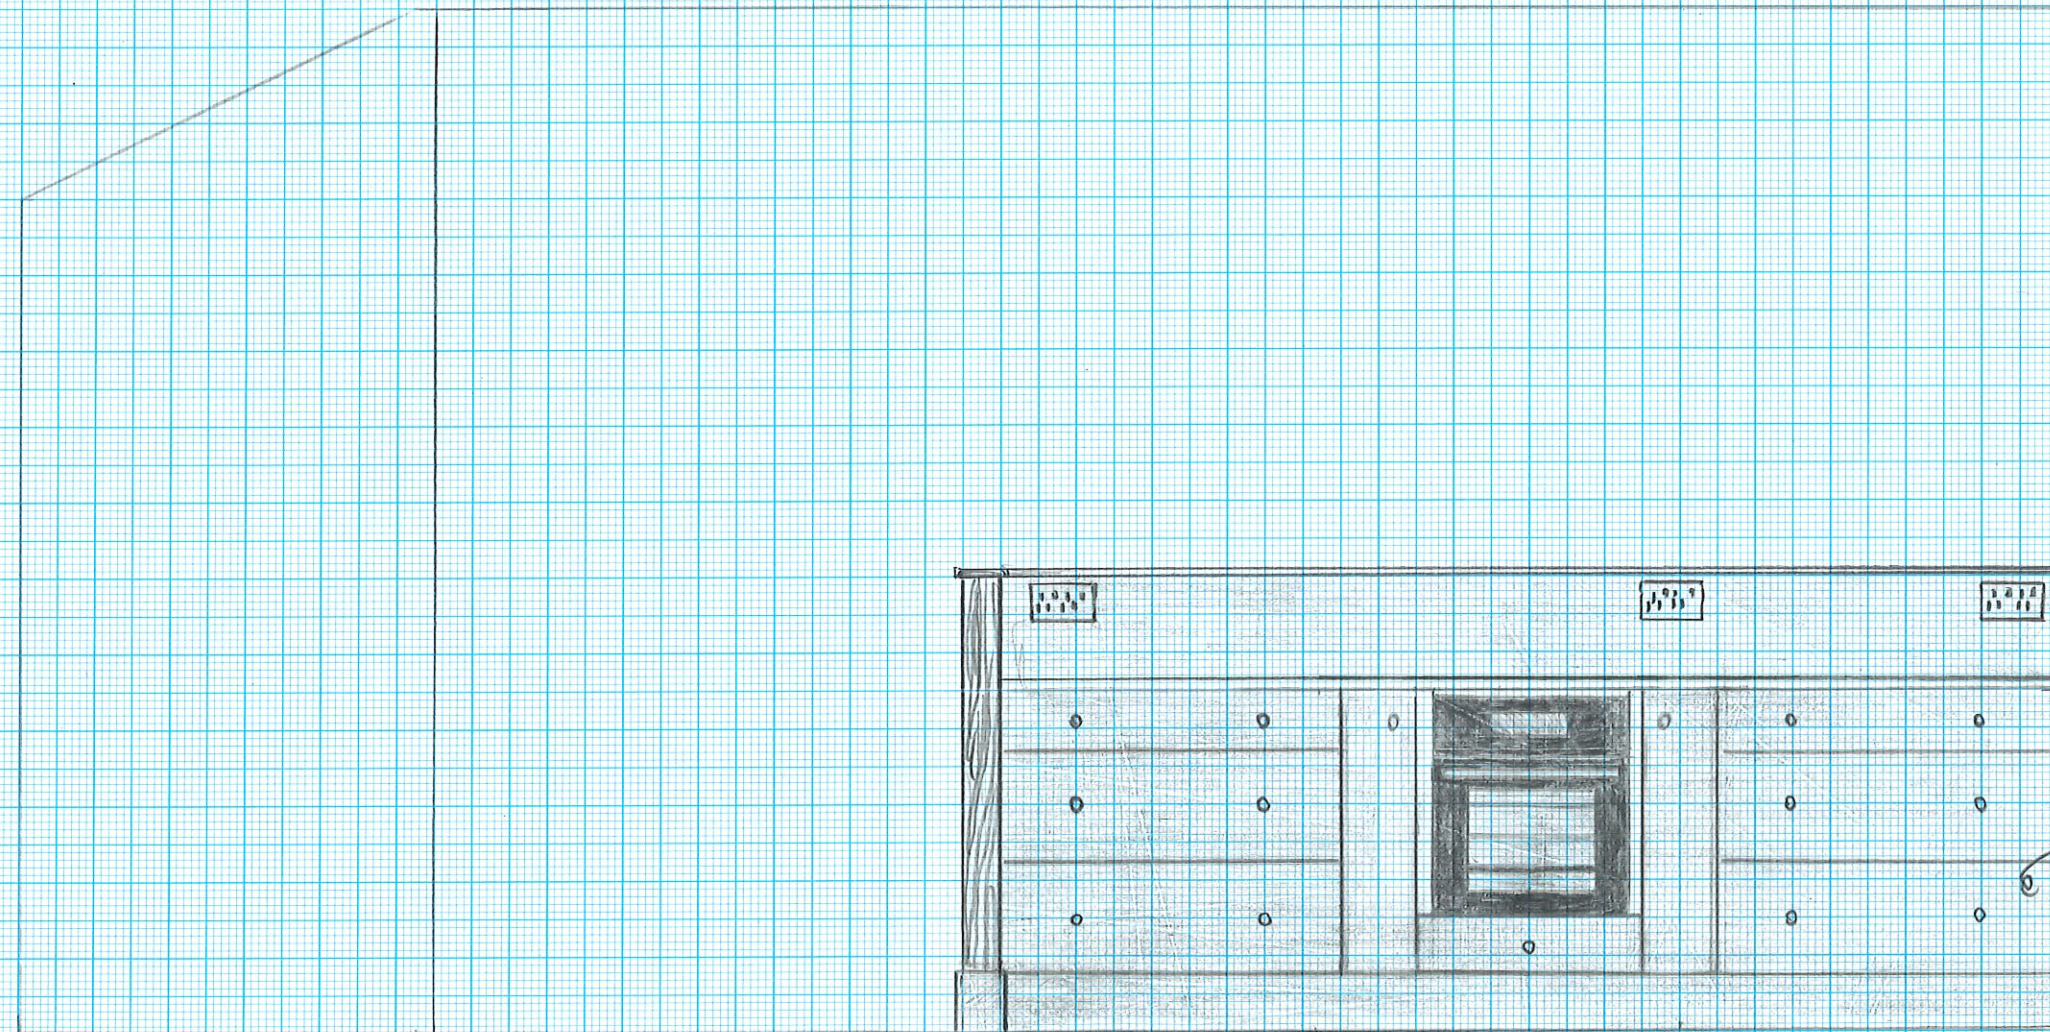

UPSTAND ACCOMMODATING
POWER POINTS

RANGE OF UNITS CUT OF
(BIRCH PLY BOARD WITH
18MM SPRAY FINISHED FRONTS
WITH FINGER HOLES

900mm
END PANEL
CLAD IN
VANOUSWOOD

900mm
PAN DRAWER UNIT

200mm
TRAY
STORE

600mm
BUILT-IN OVEN
DRAWER UNDER

200mm
TRAY
STORE

900mm
PAN DRAWER UNIT