

General Notes

All dimensions to be verified on site before work commences.
All design work and drawings are for indicative purposes only.
DO NOT SCALE OFF THIS DRAWING
Subject to building regulations, fire regulations and statutory approvals.
Drawings to be read in conjunction with AW Spaces schedules and specs according to drawing issue sheet.
All design work in this drawing is Copyright © 2022 AW Spaces.
All rights reserved. Any unauthorised copying, lending or distribution will constitute an infringement of copyright.

P1	Planning	02.12.22
----	----------	----------

Rev	Details	Date
-----	---------	------

PRODUCED BY:

117-121 St John St, London, EC1V 4JA
Tel: +44(0)2080162446
Email: hello@awspaces.co.uk

Client
Odyssey Education

Project
**45 Russell Square
London WC1B 4JP**


Drawing Title
**Existing Layout
Level -01**


Scale	Date
1:50 @ A1	10.11.2022

Dwg. No	CAD. No	Rev
AOO	8231- EK	P1

Issue	Drawn by	Checked by
PLANNING	ML	LM

© AW Spaces 2022

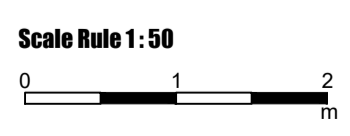

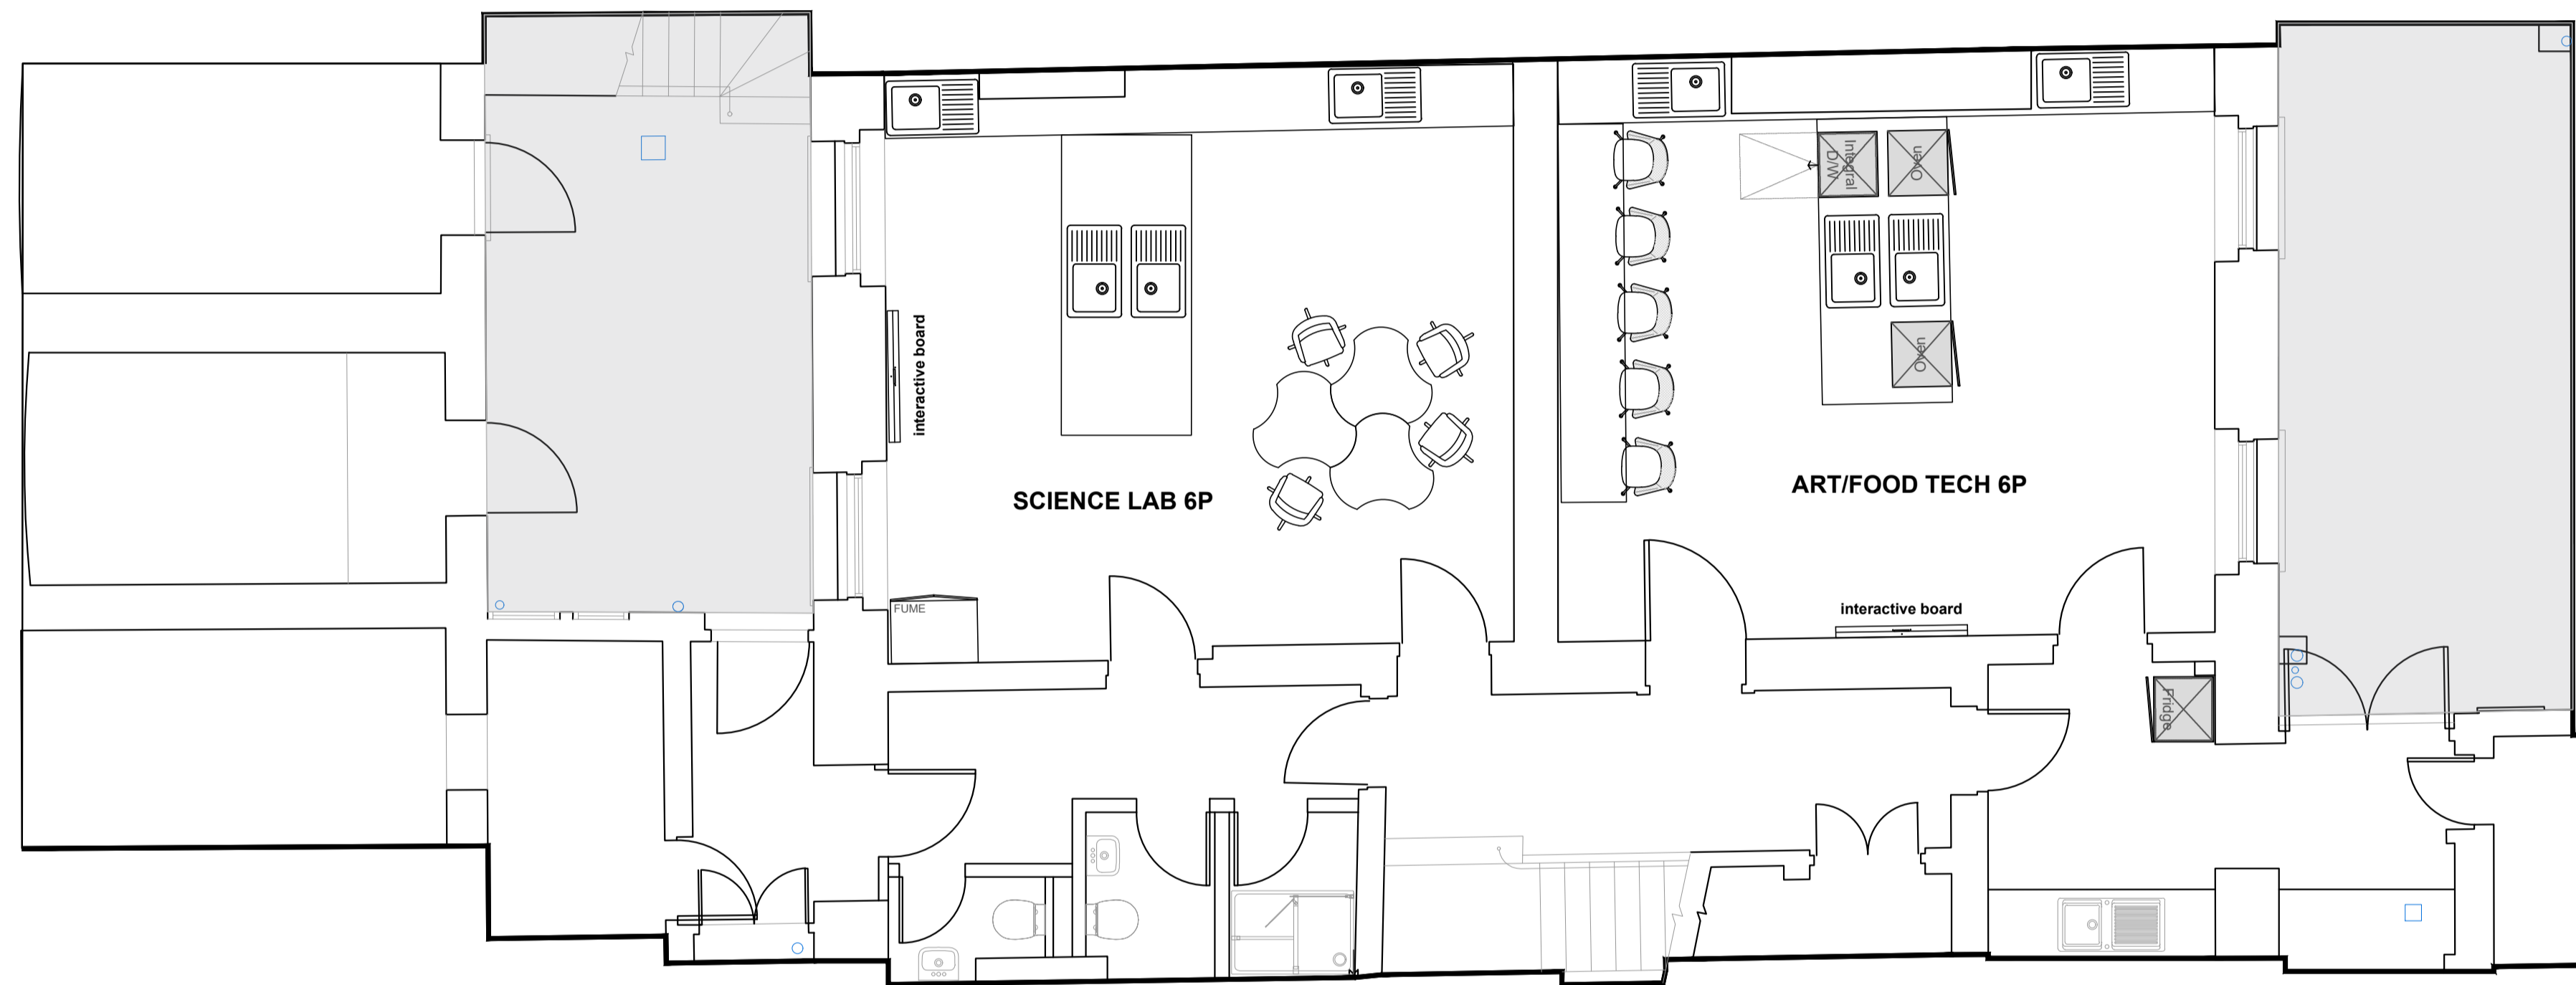

General Notes

All dimensions to be verified on site before work commences.
 All design work and drawings are for indicative purposes only.
 DO NOT SCALE OFF THIS DRAWING
 Subject to building regulations, fire regulations and statutory approvals.
 Drawings to be read in conjunction with AW Spaces schedules and specs according to drawing issue sheet.
 All design work in this drawing is Copyright © 2022 AW Spaces.
 All rights reserved. Any unauthorised copying, lending or distribution will constitute an infringement of copyright.

P2	Planning	06.12.22
P1	Planning	02.12.22
Rev	Details	Date

PRODUCED BY:



117-121 St John St, London, EC1V 4JA
 Tel: +44(0)2080162446
 Email: hello@awspaces.co.uk

Client
Odyssey Education

Project
**45 Russell Square
London WC1B 4JP**


Drawing Title
**General Arrangement Plan
Level -01**

Scale	Date
1:50 @ A1	10.11.2022

Dwg. No	CAD. No	Rev
A02	8231- GA	P2

Issue	Drawn by	Checked by
PLANNING	ML	LM

© AW Spaces 2022

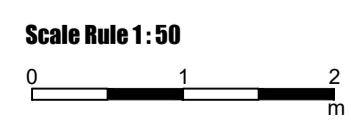



General Notes

All dimensions to be verified on site before work commences.
 All design work and drawings are for indicative purposes only.
 DO NOT SCALE OFF THIS DRAWING



Subject to building regulations, fire regulations and statutory approvals.
 Drawings to be read in conjunction with AW Spaces schedules and specs according to drawing issue sheet.

All design work in this drawing is Copyright © 2022 AW Spaces.
 All rights reserved. Any unauthorised copying, lending or distribution will constitute an infringement of copyright.

02 View 02: Looking through the double doors to the enclosed courtyard
NTS

03 View 03: Looking through the windows to the enclosed courtyard
NTS

01 Elevation 01
Scale 1:50

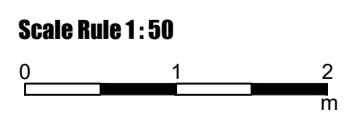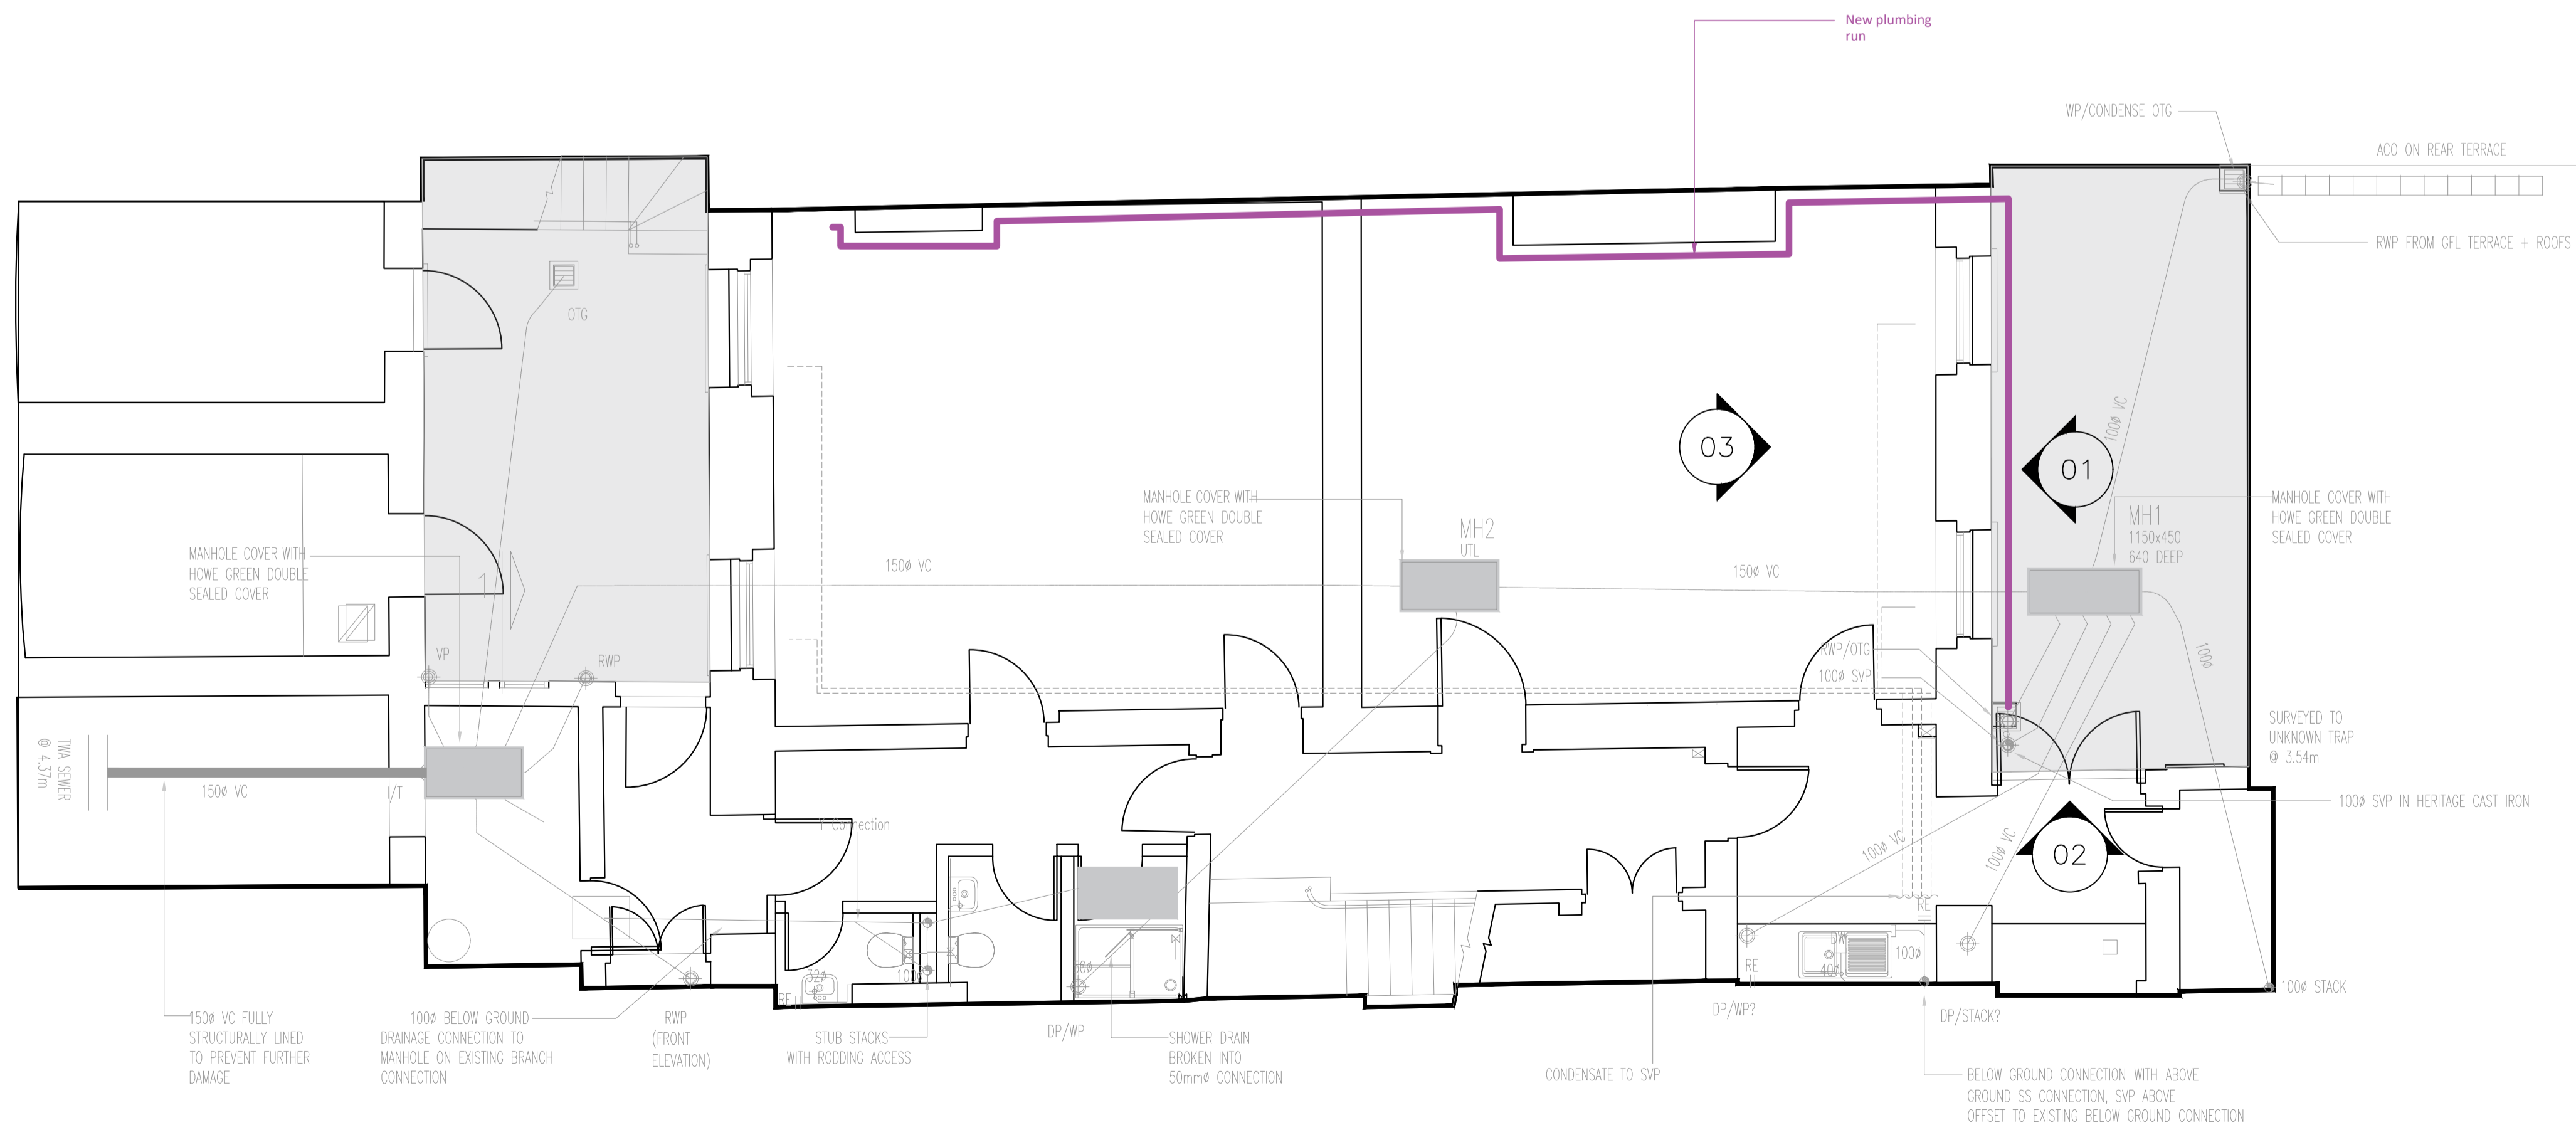

P2	Planning	06.12.22
P1	Planning	02.12.22
Rev	Details	Date

PRODUCED BY:

AW SPACES

117-121 St John St, London, EC1V 4JA
 Tel: +44(0)2080162446
 Email: hello@awspaces.co.uk

Client
Odyssey Education

Project
**45 Russell Square
London WC1B 4JP**

Drawing Title
**Services
Level -01**

Scale	Date
1:50 @ A1	10.11.2022

Dwg No	CAD No	Rev
A09	8231-SER	P2

Issue
PLANNING

Drawn by
ML

Checked by
LM