


Section AA

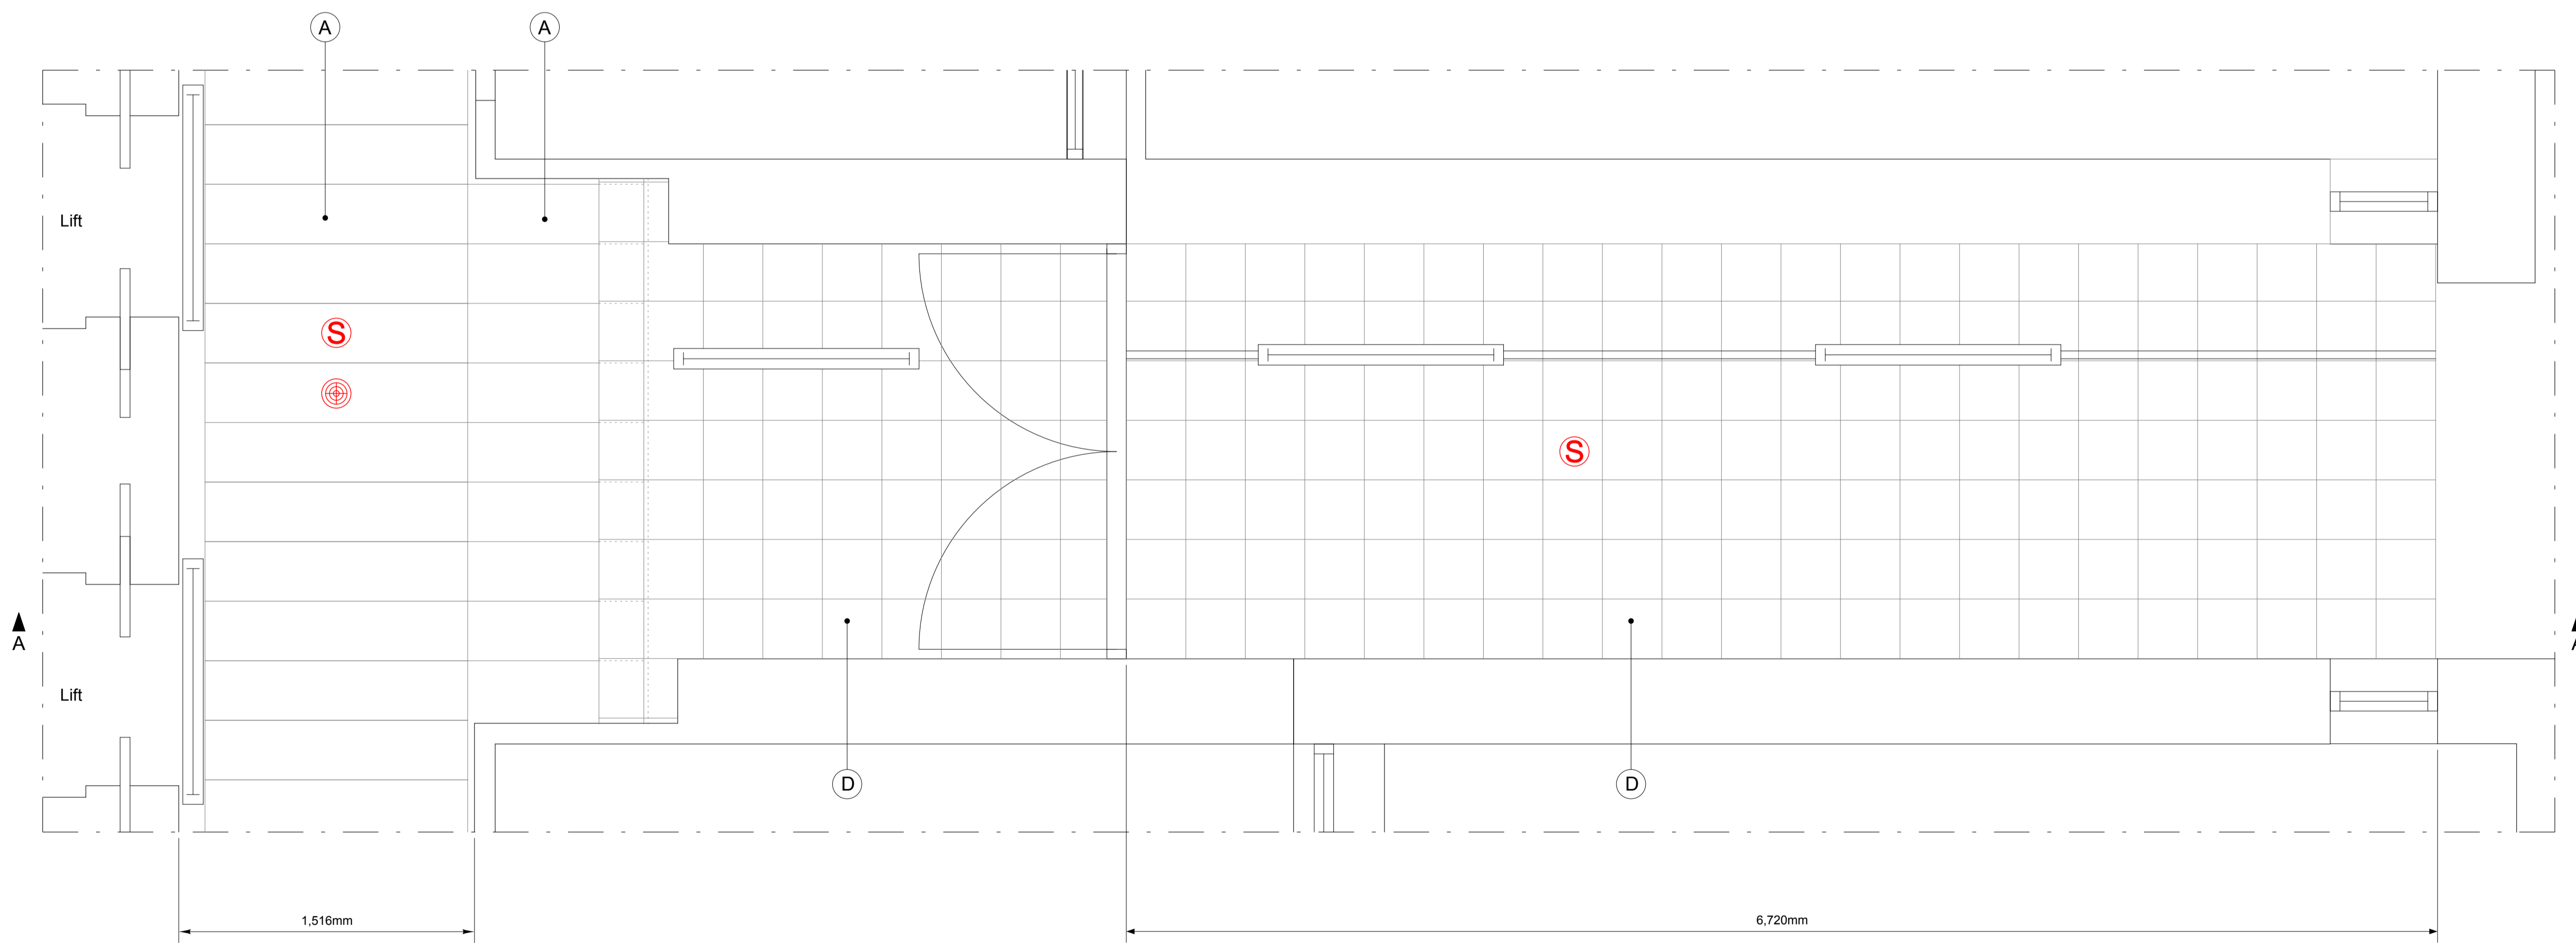

Existing Link Bridge - Ceiling Plan

- (A) Suspended ceiling system with 53" x 12" white perforated steel tiles with concealed fixing
- (B) Suspended ceiling system with 53" x 12" white perforated steel tiles with concealed fixing - angled installation up to ceiling slab
- (C) White perimeter steel trim border
- (D) Textured fibre ceiling tiles 12" x 12" white dab bonded to ceiling slab
- (E) Suspended solid plasterboard soffits

- Surface mounted linear fluorescent with crystal opal diffuser
- Recessed downlight
- Smoke head
- Sounder

Date _____ Rev _____

Neville Bruton Design

info@nbd-design.co.uk
copyright reserved

Client

SOAS
Thornhaugh Street London WC1H 0XG

Drawing Title

Philips Building
2nd 3rd & 4th Floor Link Bridge
Existing General Ceiling Detail

Scale 1:20 @ A1

Date 09.09.2022

DO NOT SCALE FROM THIS DRAWING UNLESS USING THE SCALE BAR FOR IDENTIFICATION PURPOSES ONLY - NOT FOR CONSTRUCTION. ALL DIMENSIONS TO BE CHECKED ON SITE AND USED IN PREFERENCE TO THOSE GIVEN OR SCALED FROM THIS DRAWING.

Drawing N°

SOAS-PB-GD-002

Revision letter

--	--	--	--	--	--	--	--

