

This drawing is protected under Copyright and at no time should any portion of this drawing be reproduced or copied without the permission of the Architect (Design Copyright Act 1968)
This drawing must not be used for purposes other than that for which it was provided. It is supplied without liability for any errors or omissions.
Drawings only to be scaled for planning application purposes, all dimensions to be checked on site. All drawings subject to Statutory Authority Approval.

Notes:



1 0 1 2 3 4 5
SCALE 1:100 m

Key

- Boundary line
- Outline above
- Outline of building pre-demolition
- Root Protection Zone
- Tree canopy
- Trees to be removed

Room Types

- Amenity
- Ancillary
- Circulation
- Services
- Staff
- Studios

P1	Planning Issue	21/10/22	MM	AG
Rev	Description	Date	Drawn	Ckd



16 lambton place
notting hill
london w112sh
t 02072293125
f 02072293257
e info@wolffarchitects.co.uk

status:

PLANNING

project:
Mansfield Green
London

drawing title:


Proposed First Floor

date:
07/09/21

scale:
As
indicated

dwg no:
1962-PL-0201

rev no:
P1

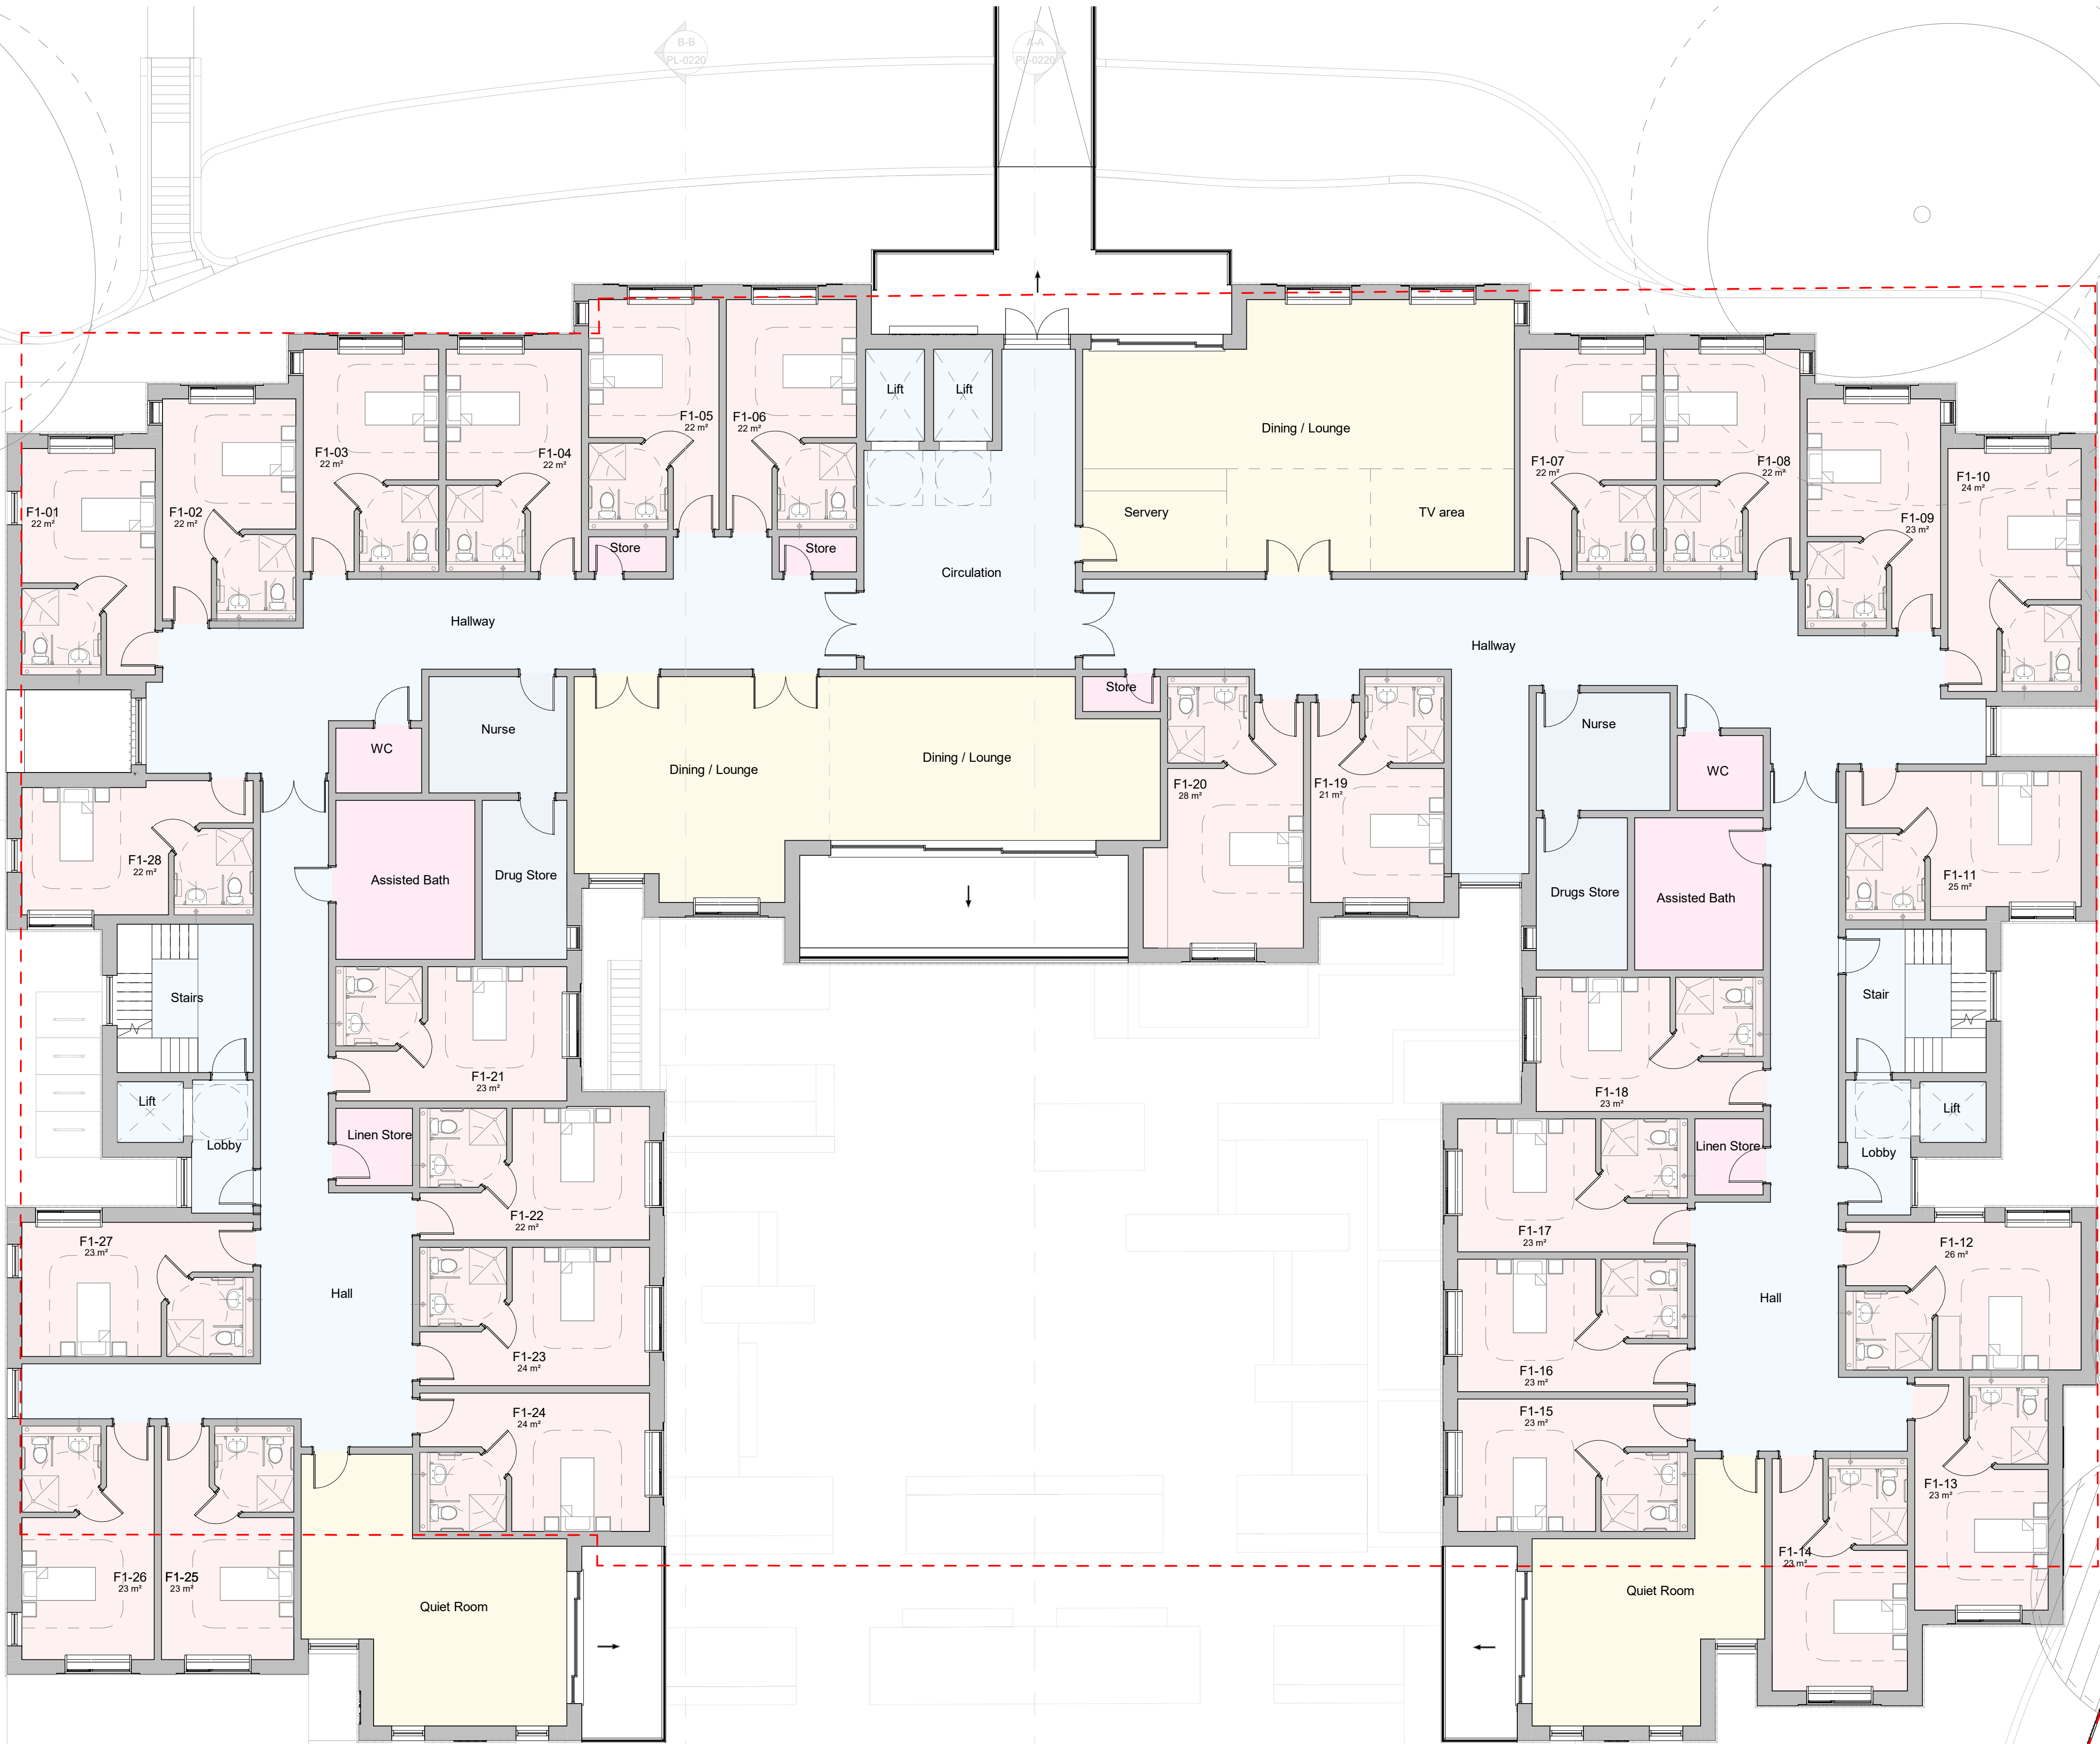

Proposed First Floor
1:100