
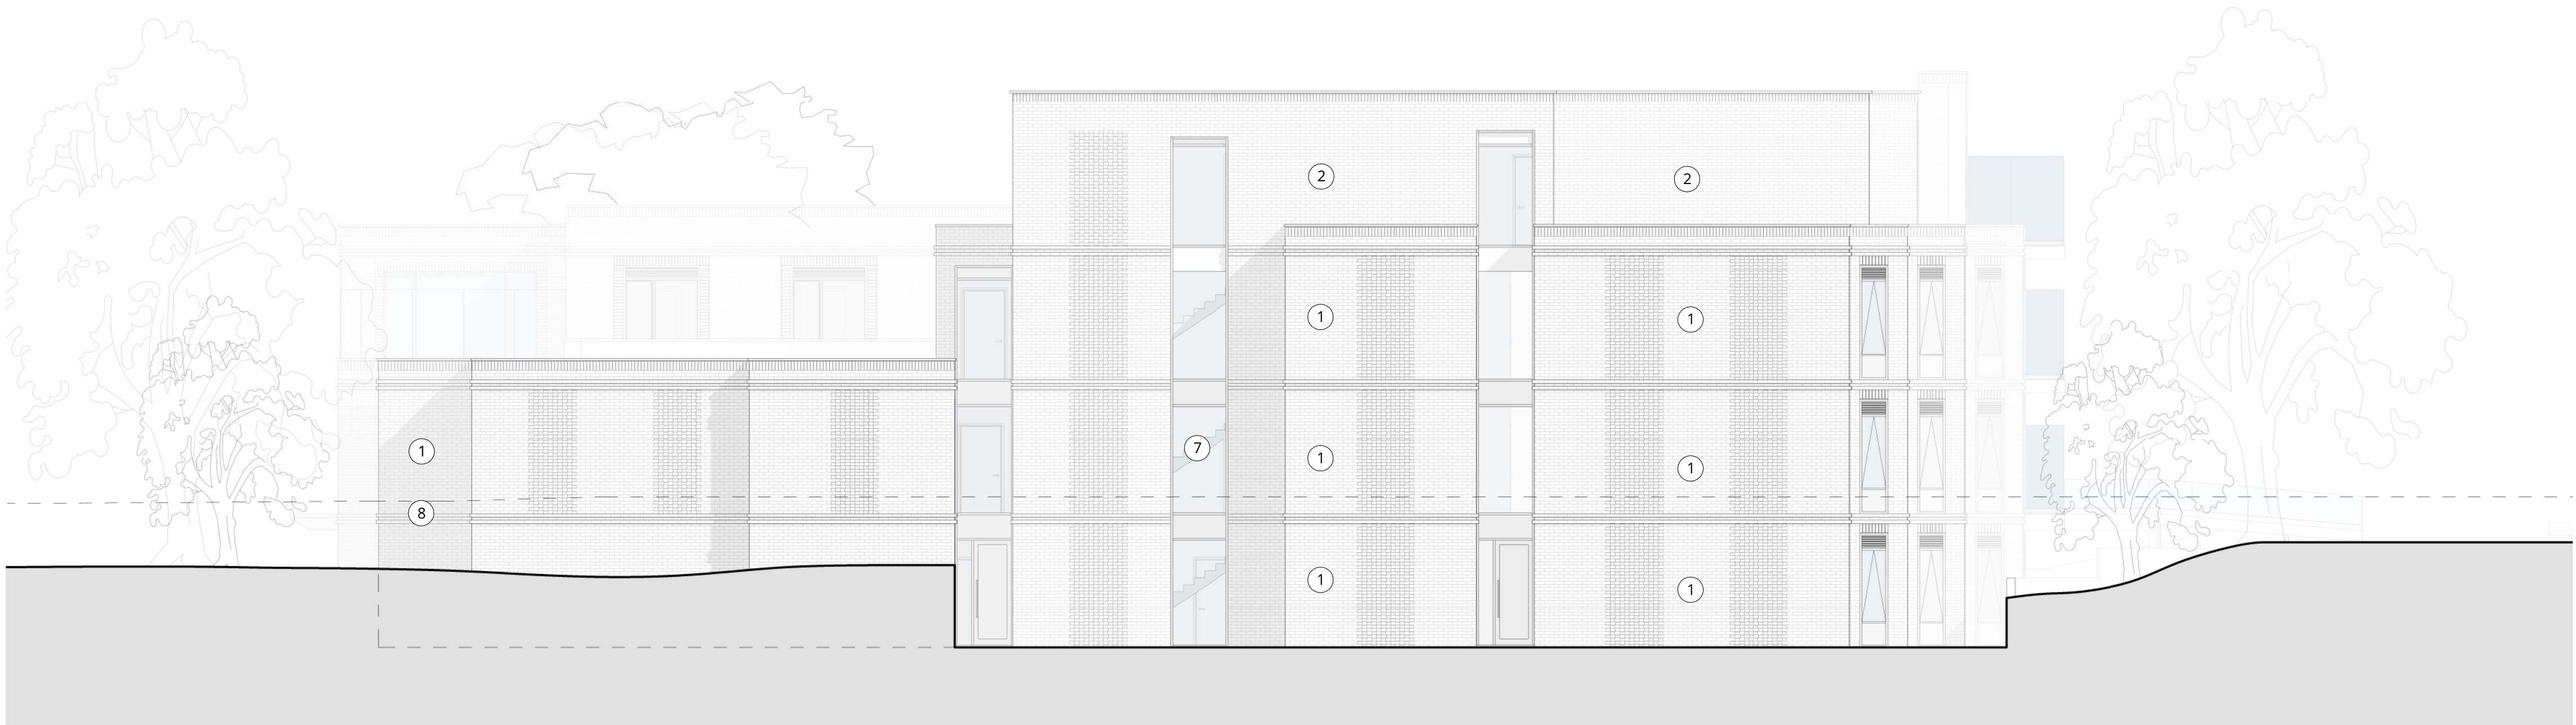



Notes:

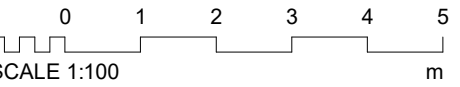

Proposed Eastern Elevation
1 : 100

--- Line of Soil

- 1 Contemporary darker beige brick at base levels
- 2 Contemporary lighter beige brick at third floor level and recessed walls
- 3 Soldier course and stacked brickbond detailing around windows
- 4 Decorative expressed brick feature detailing
- 5 Powder coated aluminium window system with integral ventilation grills to head of window
- 6 Soldier course brick detail to top of parapet
- 7 Powder coated aluminium curtain walling system
- 8 Decorative expressed brick banding ribbon detailing
- 9 Glazed balustrade
- 10 Green feature planting

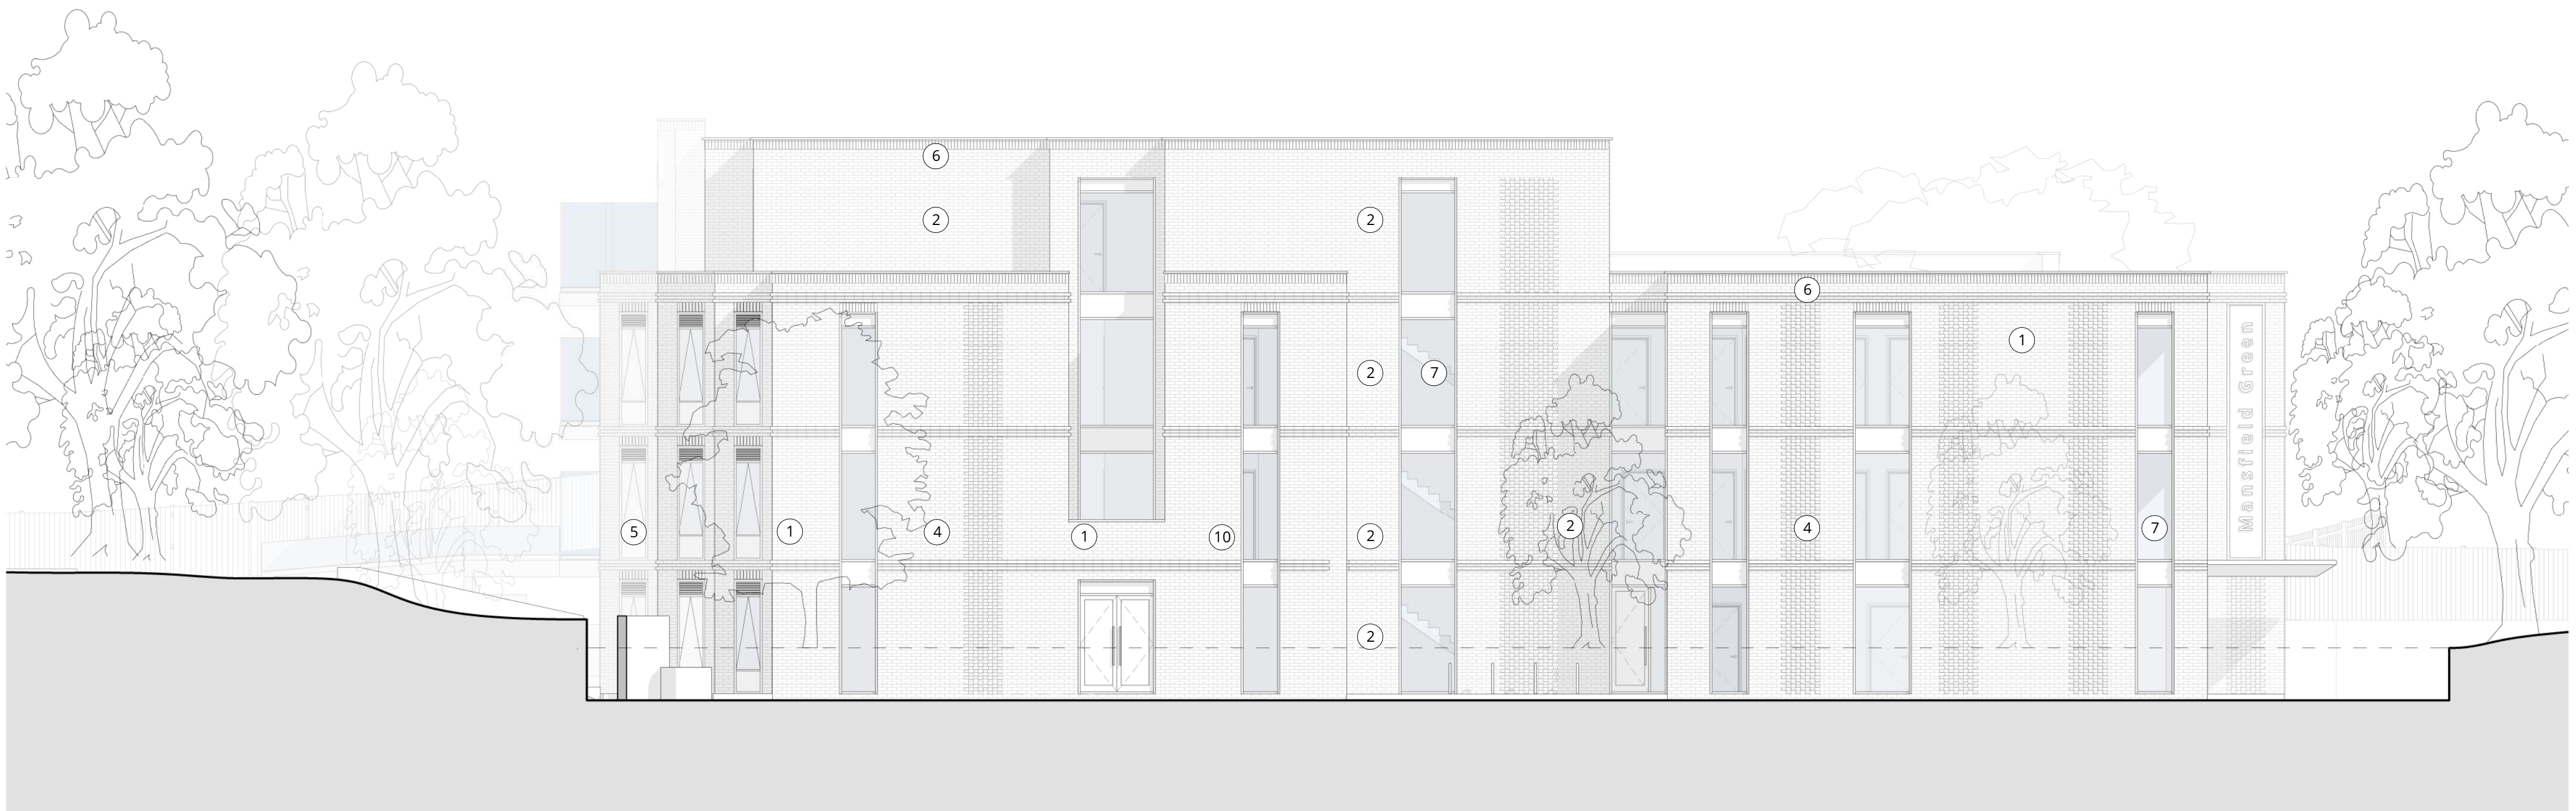

Proposed Western Elevation
1 : 100

P1	Planning Issue	21/10/22	MM	AG
Rev	Description	Date	Drawn	Ckd



16 lambton place
notting hill
london w112sh
t 02072293125
f 02072293257
e info@wolffarchitects.co.uk

status:

PLANNING

project:
Mansfield Green
London

drawing title:

Proposed Elevations

date:
11/02/21

scale:
1 : 100

dwg no:
1962-PL-0211

rev no:
P1