
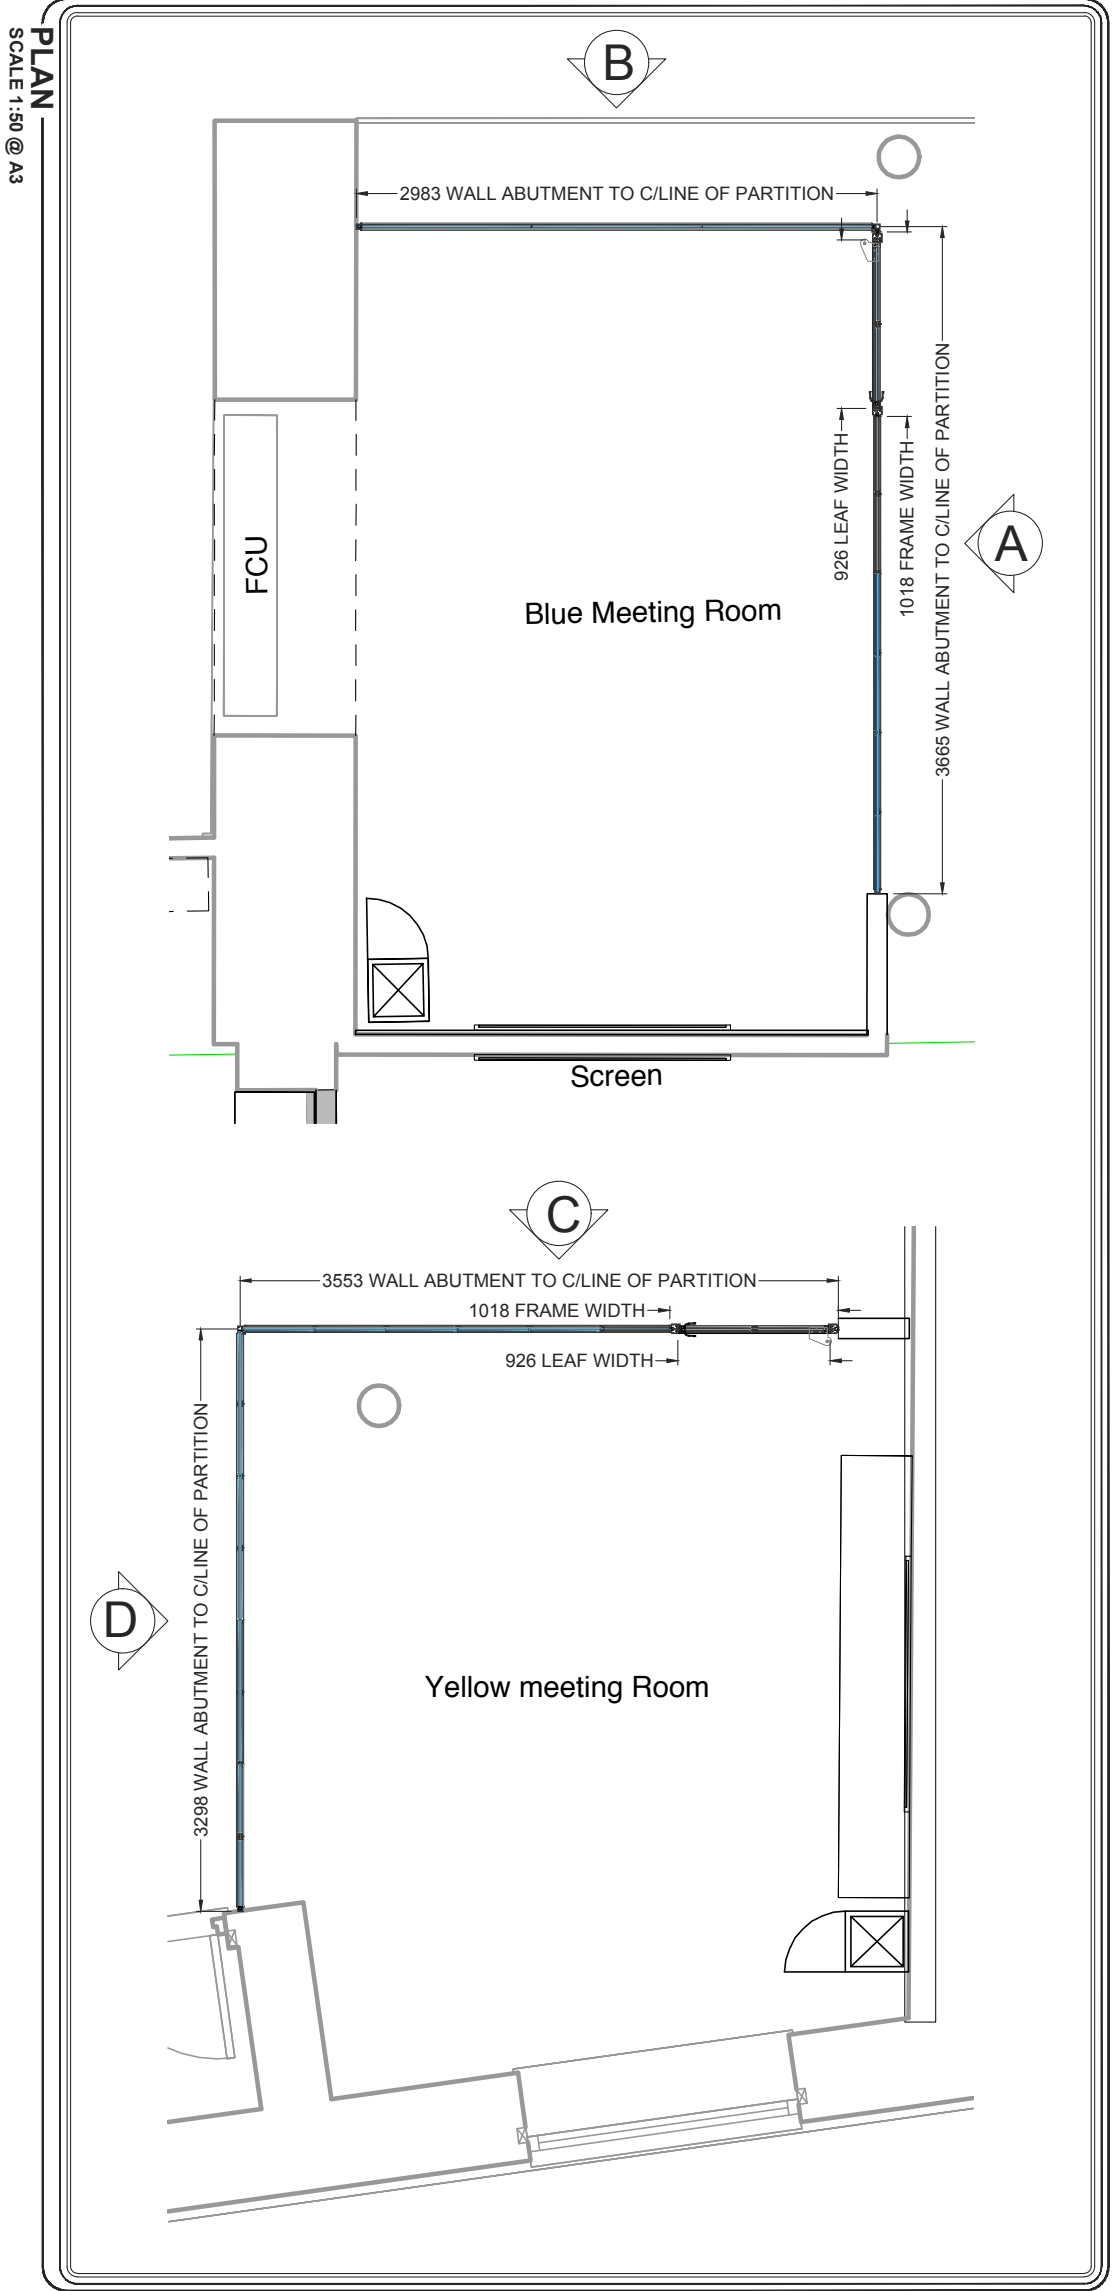
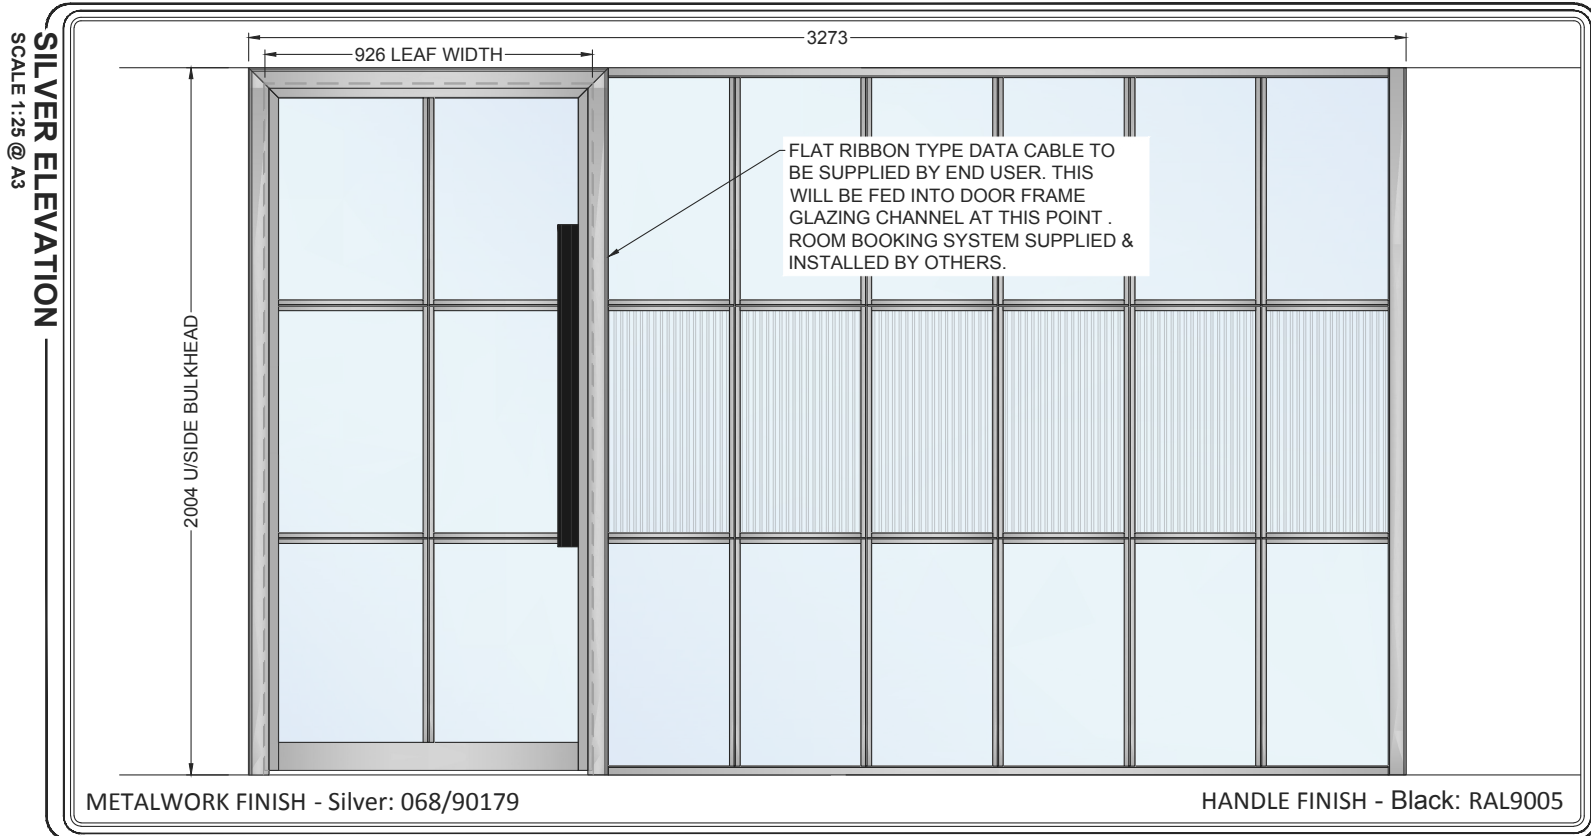
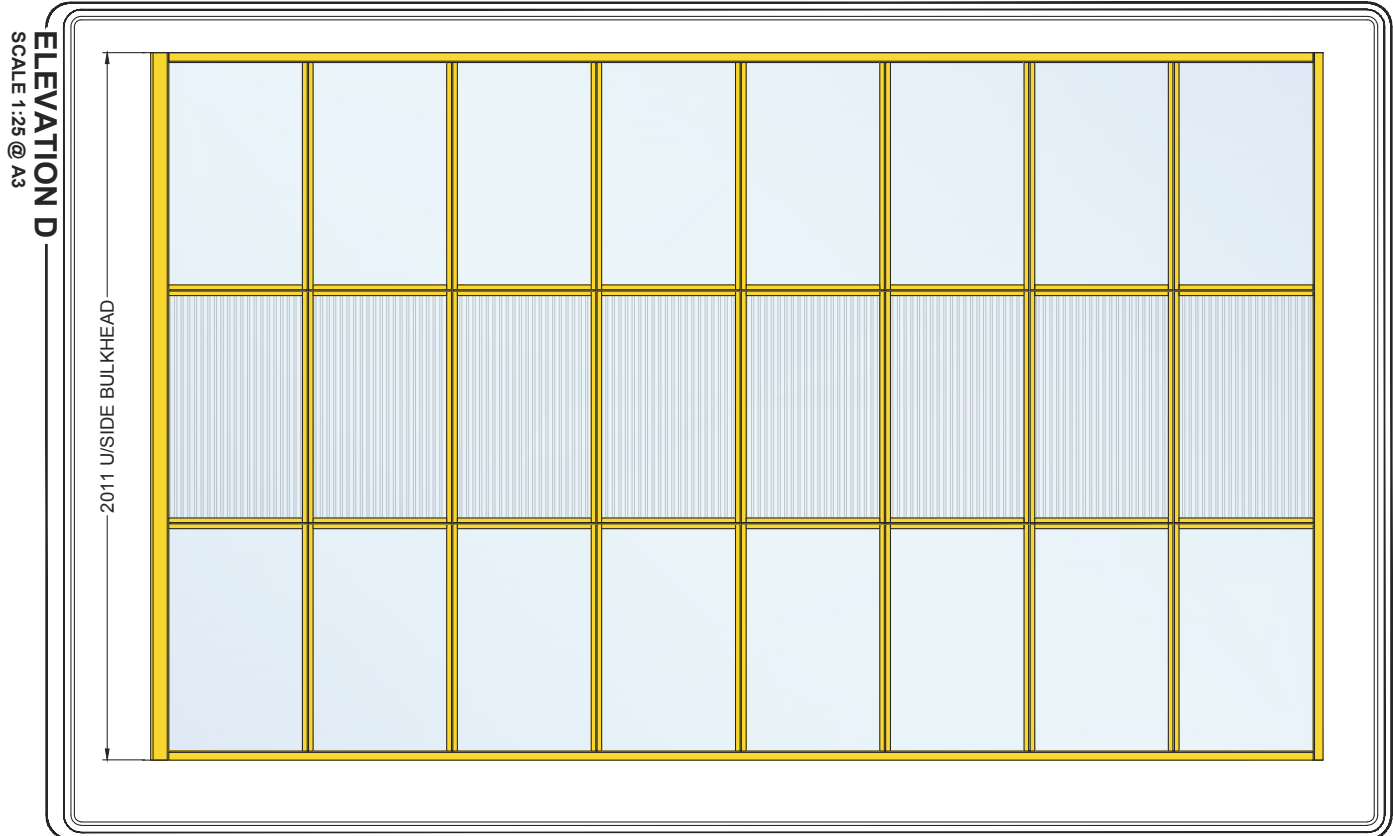
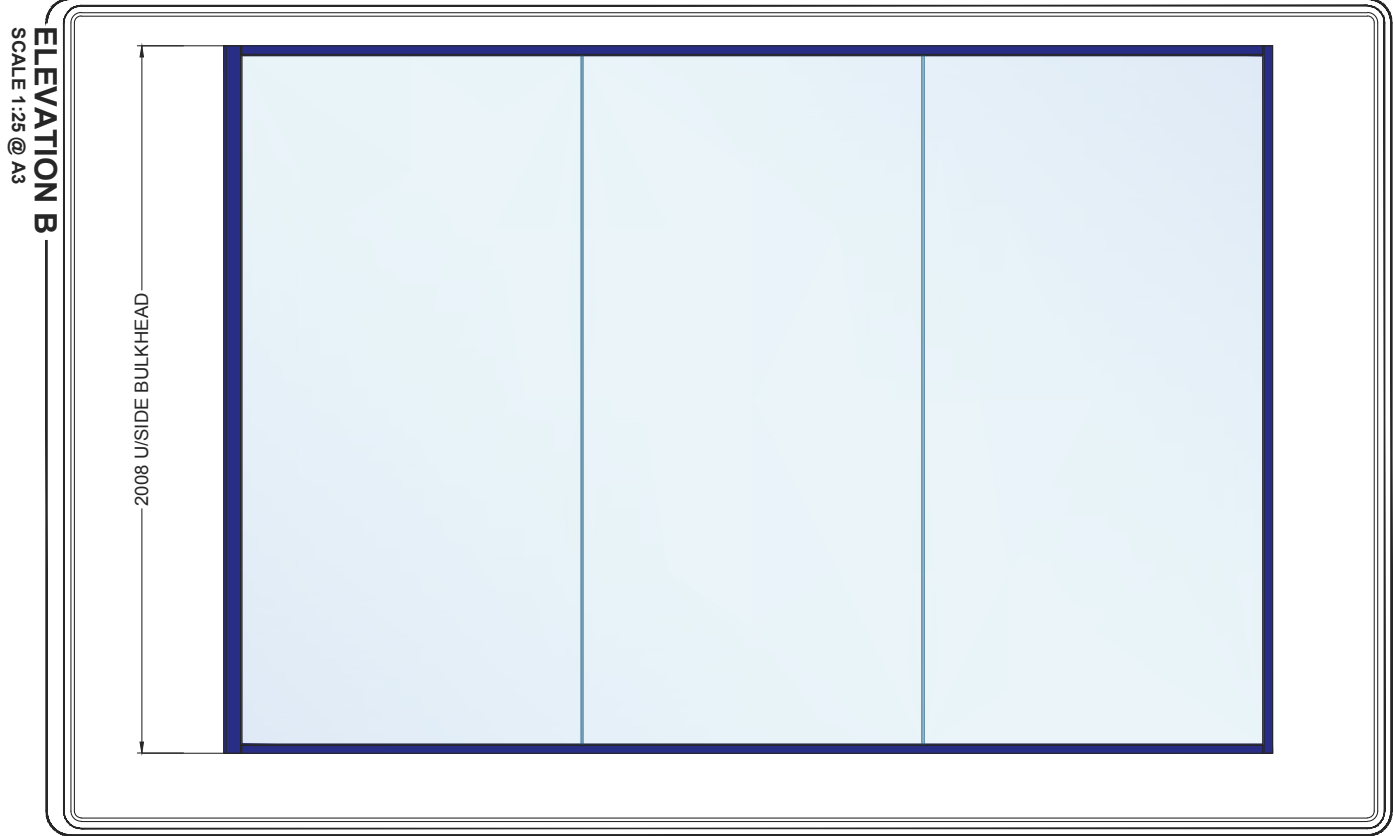
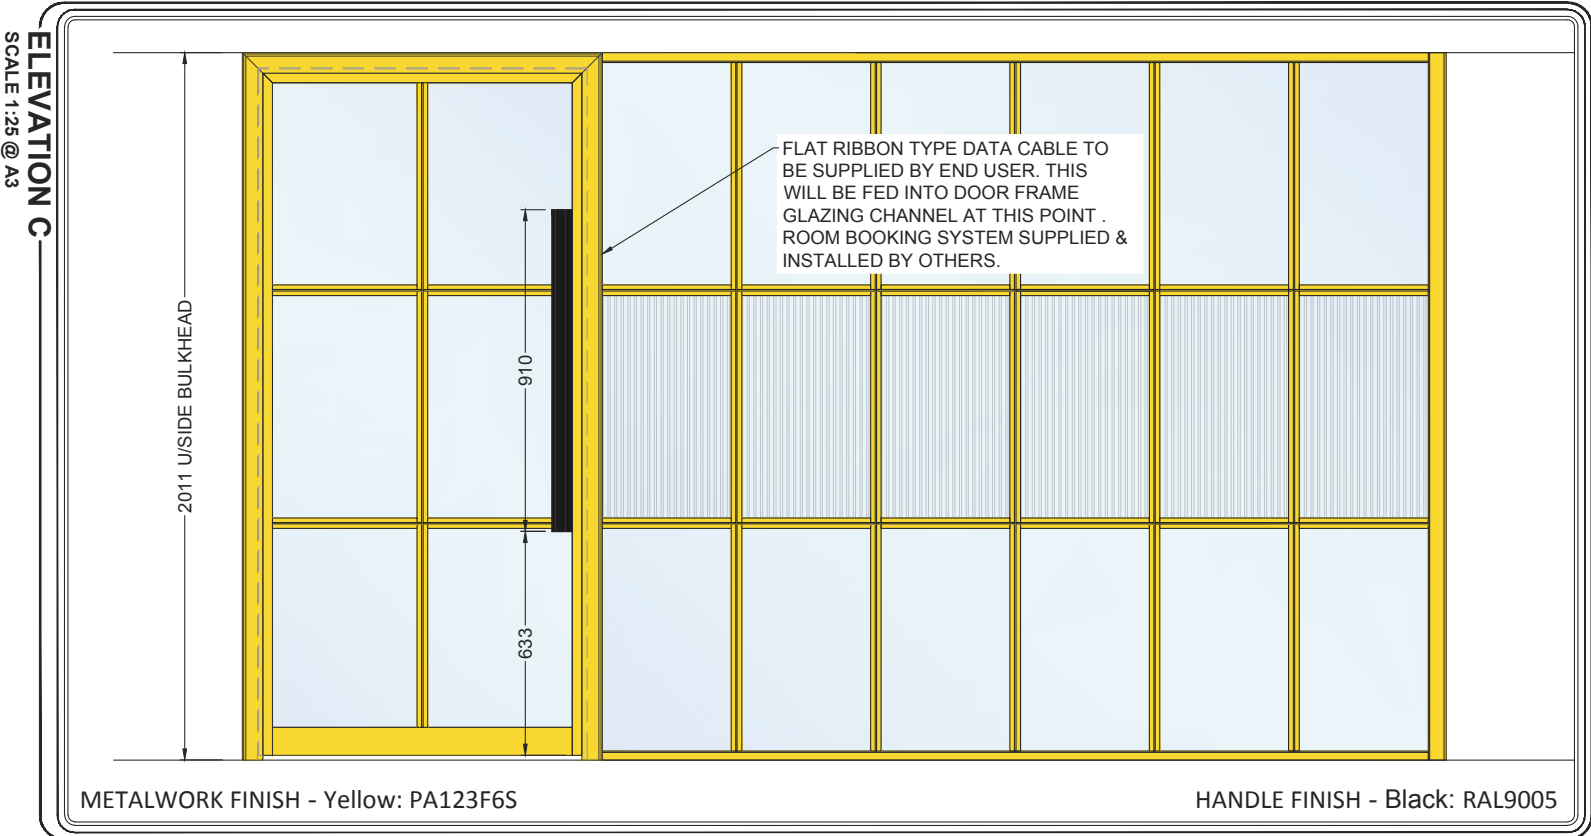


FUSION VICTORIAN

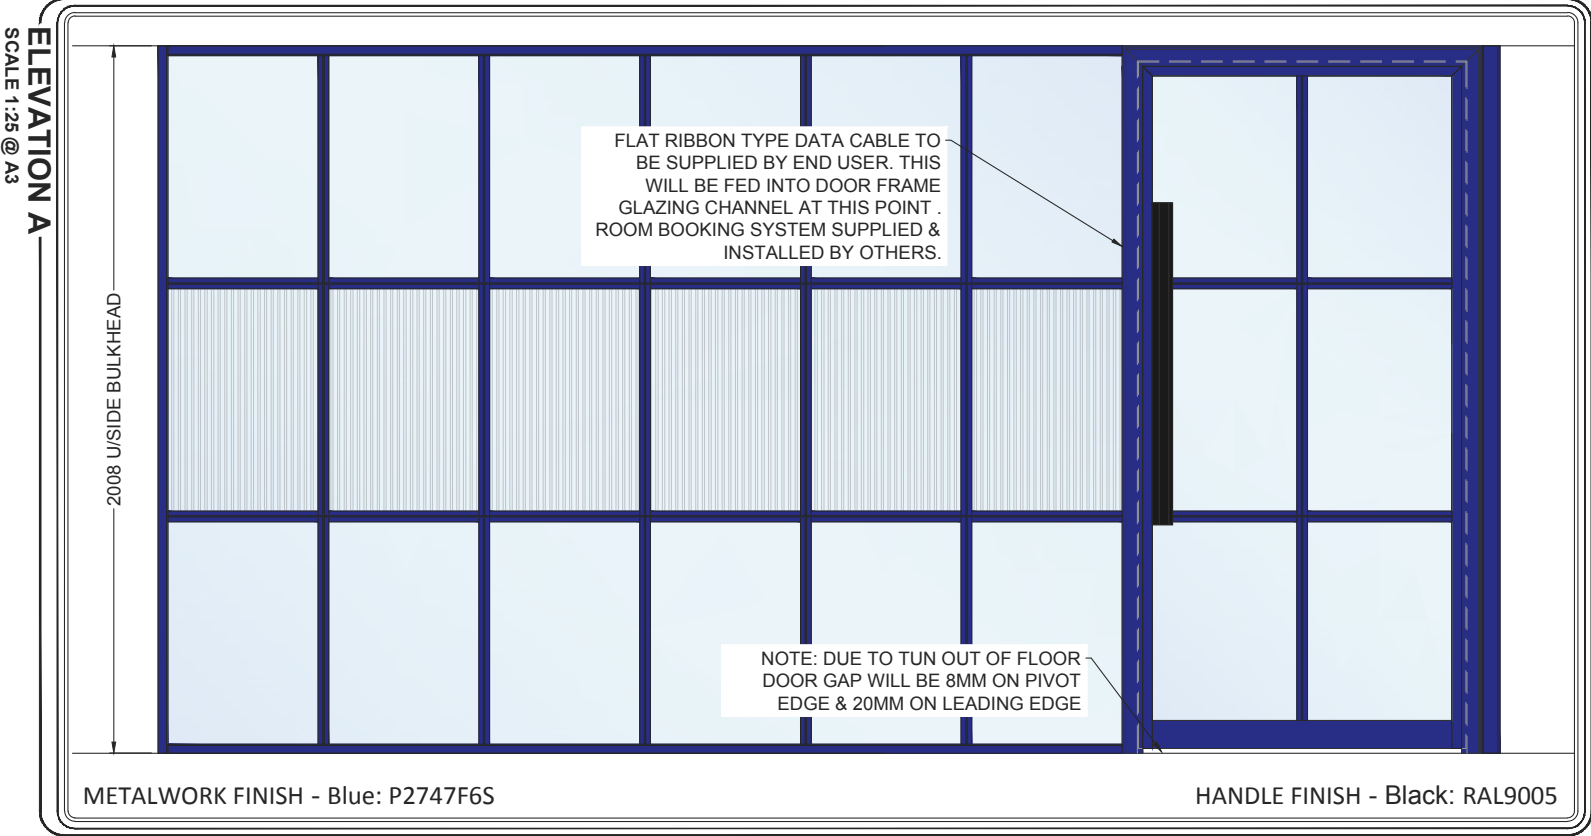

Drawing Title
Fusion Victorian
Single Glazed & Contempo LT
Scale @ A3
1:3
SB
Date
23/11/22
Rev.
03
INGLE-FV-SG-PJ01-2

Unit 6, I/O Centre,
Salbrook Road Industrial Estate,
Salisbury, Wiltshire, BA1 1SJ

T: +44 (0)1285 228970
E: info@fusionpartitions.com

Aluminium
Glass
Steel
Gasket
Timber
Insulation
Plasterboard
Glazing Packer

Do not scale this drawing (printed or electronic versions)
This drawing is copyright
The drawings and/or photographs within this drawing, whether in electronic or printed form, must be reported immediately to the office of origin before proceeding.
All works to be carried out in accordance with the latest British Standards/Codes of Practice unless specifically directed otherwise in the specification.
Responsibility for the reproduction of this drawing in paper form, or if required in electronic format, lies with the recipient. It is the responsibility of the recipient to ensure that all information has been replicated in full and is correct when compared to the original paper or electronic image.
Graphical representations of details on this drawing have been simplified for clarity and are approximate only. Please refer to Specifications and/or details for actual sizes.

NOTE: PLEASE BE AWARE, YOUR FINISHED FLOOR TO UNDERSIDE OF FINISHED BULKHEAD HEIGHT MUST BE BUILT TO THE EXACT DIMENSIONS SHOWN ON THIS DRAWING TO ENABLE SUCCESSFUL DOOR INSTALLATION.

DRAWING APPROVED FOR MANUFACTURE

COMPANY:	
NAME:	POSITION:
SIGNED:	DATE: