


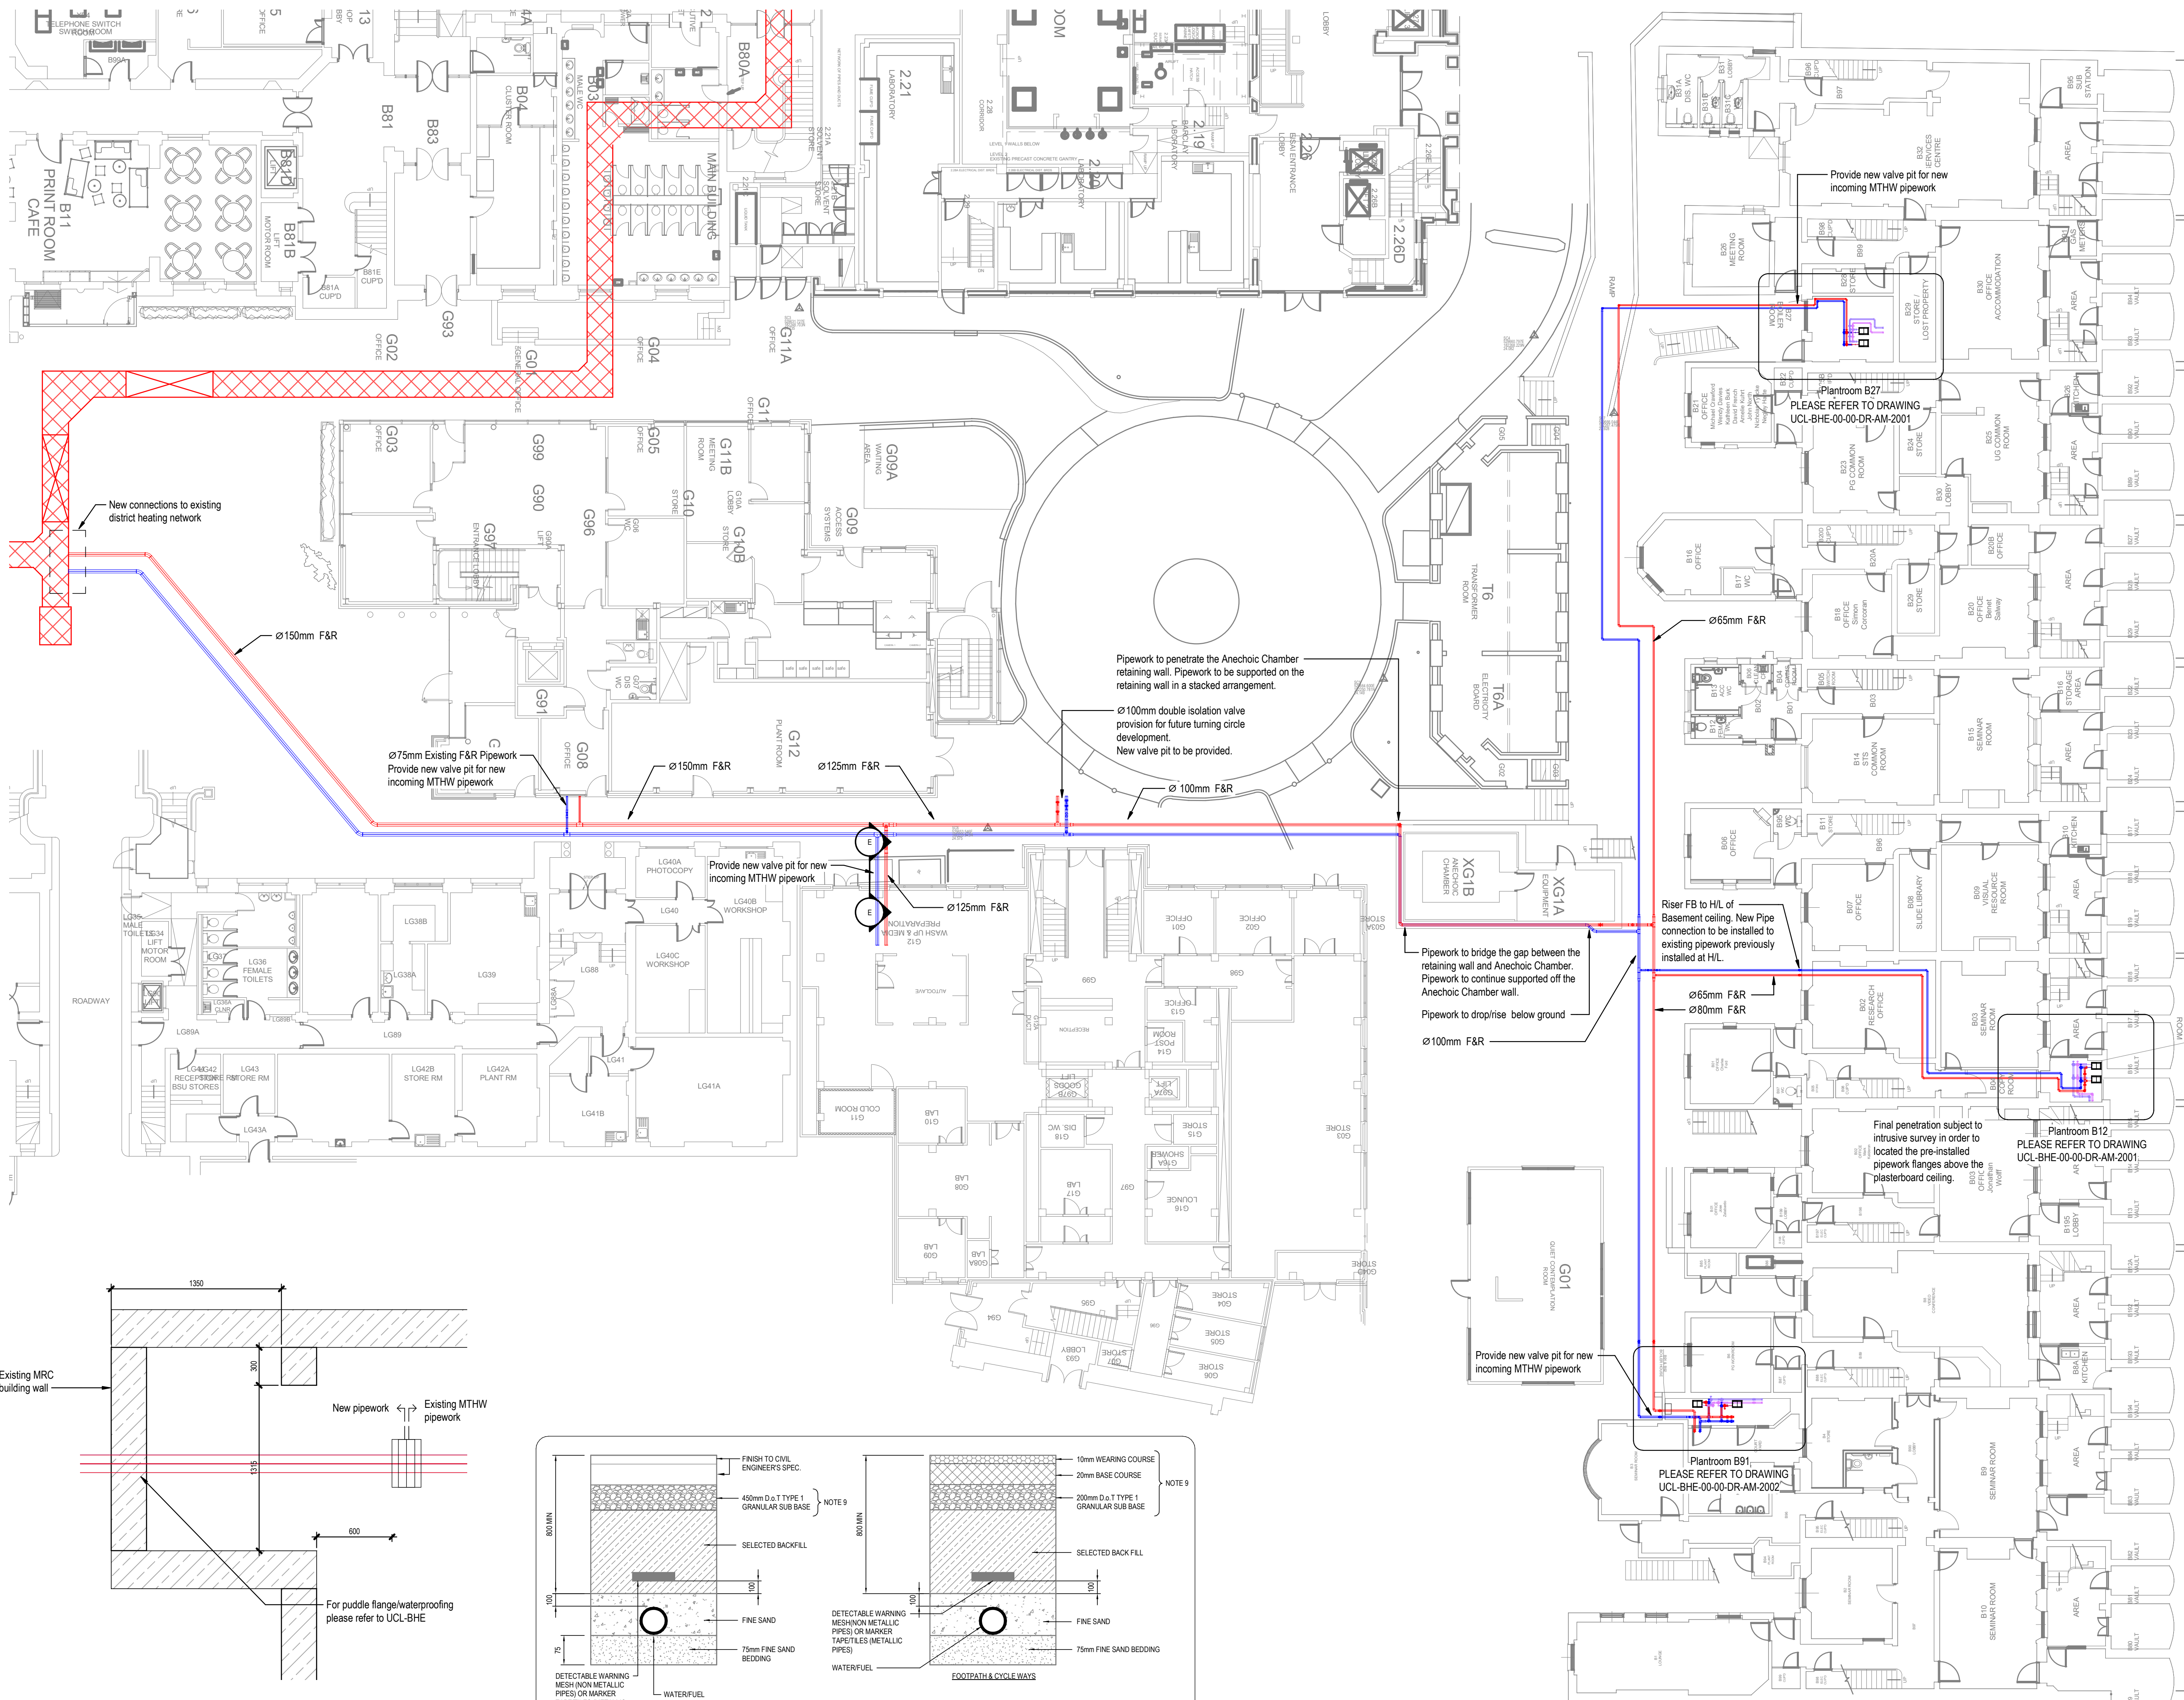

© Buro Happold Limited or its group companies. All Rights reserved. Buro Happold and its group companies assert (unless otherwise agreed in writing) their rights under 17.7.19 of the Copyright, Designs and Patents Act 1988. DO NOT SCALE THIS DRAWING.	
SAFETY HEALTH AND ENVIRONMENTAL INFORMATION	
IN ADDITION TO THE HAZARDS/RISKS NORMALLY ASSOCIATED WITH THE TYPES OF WORK DETAILLED ON THIS DRAWING, NOTE THE FOLLOWING:	
CONSTRUCTION Installation will require working at height	
MAINTENANCE/CLEANING/OPERATION Visual pipework inspection will require working at height	
DECOMMISSIONING/DEMOLITION	

- Notes
- STANDARD NOTES**
- THIS DRAWING IS TO BE READ IN CONJUNCTION WITH ALL OTHER DISCIPLINES, DRAWINGS, SCHEDULES AND SPECIFICATIONS, LEGENDS AND STANDARD DETAILS.
 - THIS DRAWING IS COPYRIGHT AND SHALL NOT BE REPRODUCED WITHOUT PERMISSION.
 - DIMENSIONS GOVERN ON ALL DRAWINGS AND DETAILS. SHOULD ANY DISCREPANCIES BE FOUND WITH THIS DRAWING AND ANY ASSOCIATED DRAWINGS OR SPECIFICATIONS THIS SHOULD BE BROUGHT TO THE ATTENTION OF THE M&E BUILDING SERVICES CONSULTANT IMMEDIATELY.
 - UNLESS OTHERWISE STATED ALL DIMENSIONS ARE IN MILLIMETRES.
 - DO NOT SCALE FROM THIS DRAWING.
 - DIMENSIONS TO BE CHECKED ON SITE BEFORE ANY WORK IS PUT IN HAND OR PREFABRICATED.
 - THIS DRAWING SHOULD ONLY BE USED FOR THE SPECIFIC SERVICES INTENDED.
 - THIS DRAWING SHOWS THE DESIGN INTENT ONLY. THE CONTRACTOR SHALL BE RESPONSIBLE FOR THE FULL CO-ORDINATION OF THE SERVICES INDICATED ON THIS AND ALL EXISTING SERVICES.
 - FINAL ACCESS AND SETTING OUT OF SERVICES SHALL BE AGREED BETWEEN THE CLIENTS REPRESENTATIVE AND THE CONTRACTOR.
 - THE PROJECT NOTES ARE TO BE READ IN CONJUNCTION WITH ALL RELEVANT TECHNICAL SPECIFICATIONS.
 - WHERE MECHANICAL SERVICES PASS THROUGH FIRE COMPARTMENTATION CEILING VOIDS, FLOOR VOIDS AND STRUCTURAL WALLS THE CONTRACTOR SHALL SEAL/SEAL THE OPENING WITH AN ACOUSTIC AND FIRE SEALANT APPROVED BY THE CLIENTS REPRESENTATIVE.
 - THE CONTRACTOR SHALL REFER TO THE RECORD DRAWING OR REQUEST FROM THE BUILDING OWNER FOR DETAILS OF FIRE COMPARTMENTATION.
 - PLEASE REFER TO DRAWING UCL-BHE-00-00-DR-AM-810 FOR EXISTING TOPOGRAPHICAL AND EXISTING SERVICES SURVEY INFORMATION.

Legend	
—	MEDIUM TEMPERATURE HOT WATER RETURN
—	MEDIUM TEMPERATURE HOT WATER FLOW

P01	Planning Issue	22/11/2022	SC/PN
P00	Stage 4a - Tender Issue	14/11/2019	SC/PN
Rev	Description	Date	Appr/Dm

PLANNING	
Status/Suitability of Drawing	

BUROHAPPOLD ENGINEERING	
Camden Mill Lower Bristol Road Bath BA2 3DQ UK	
Tel: +44 (0)1225 320600 Fax: +44 (0)870 787 4148 Email: 0042994@burohappold.com Web: www.burohappold.com	
Architect	N/A
Project	UCL Bloomsbury Campus
Proj Title	Proposed District Heating Pipework External Pipework
Scale@ A1	1:150
Job No.	0042994
Drawn by	SC
Checked by	PN
Drawing No.	Date 14/11/2019
Revision	
UCL-BHE-00-00-DR-AM-850	
P01	