



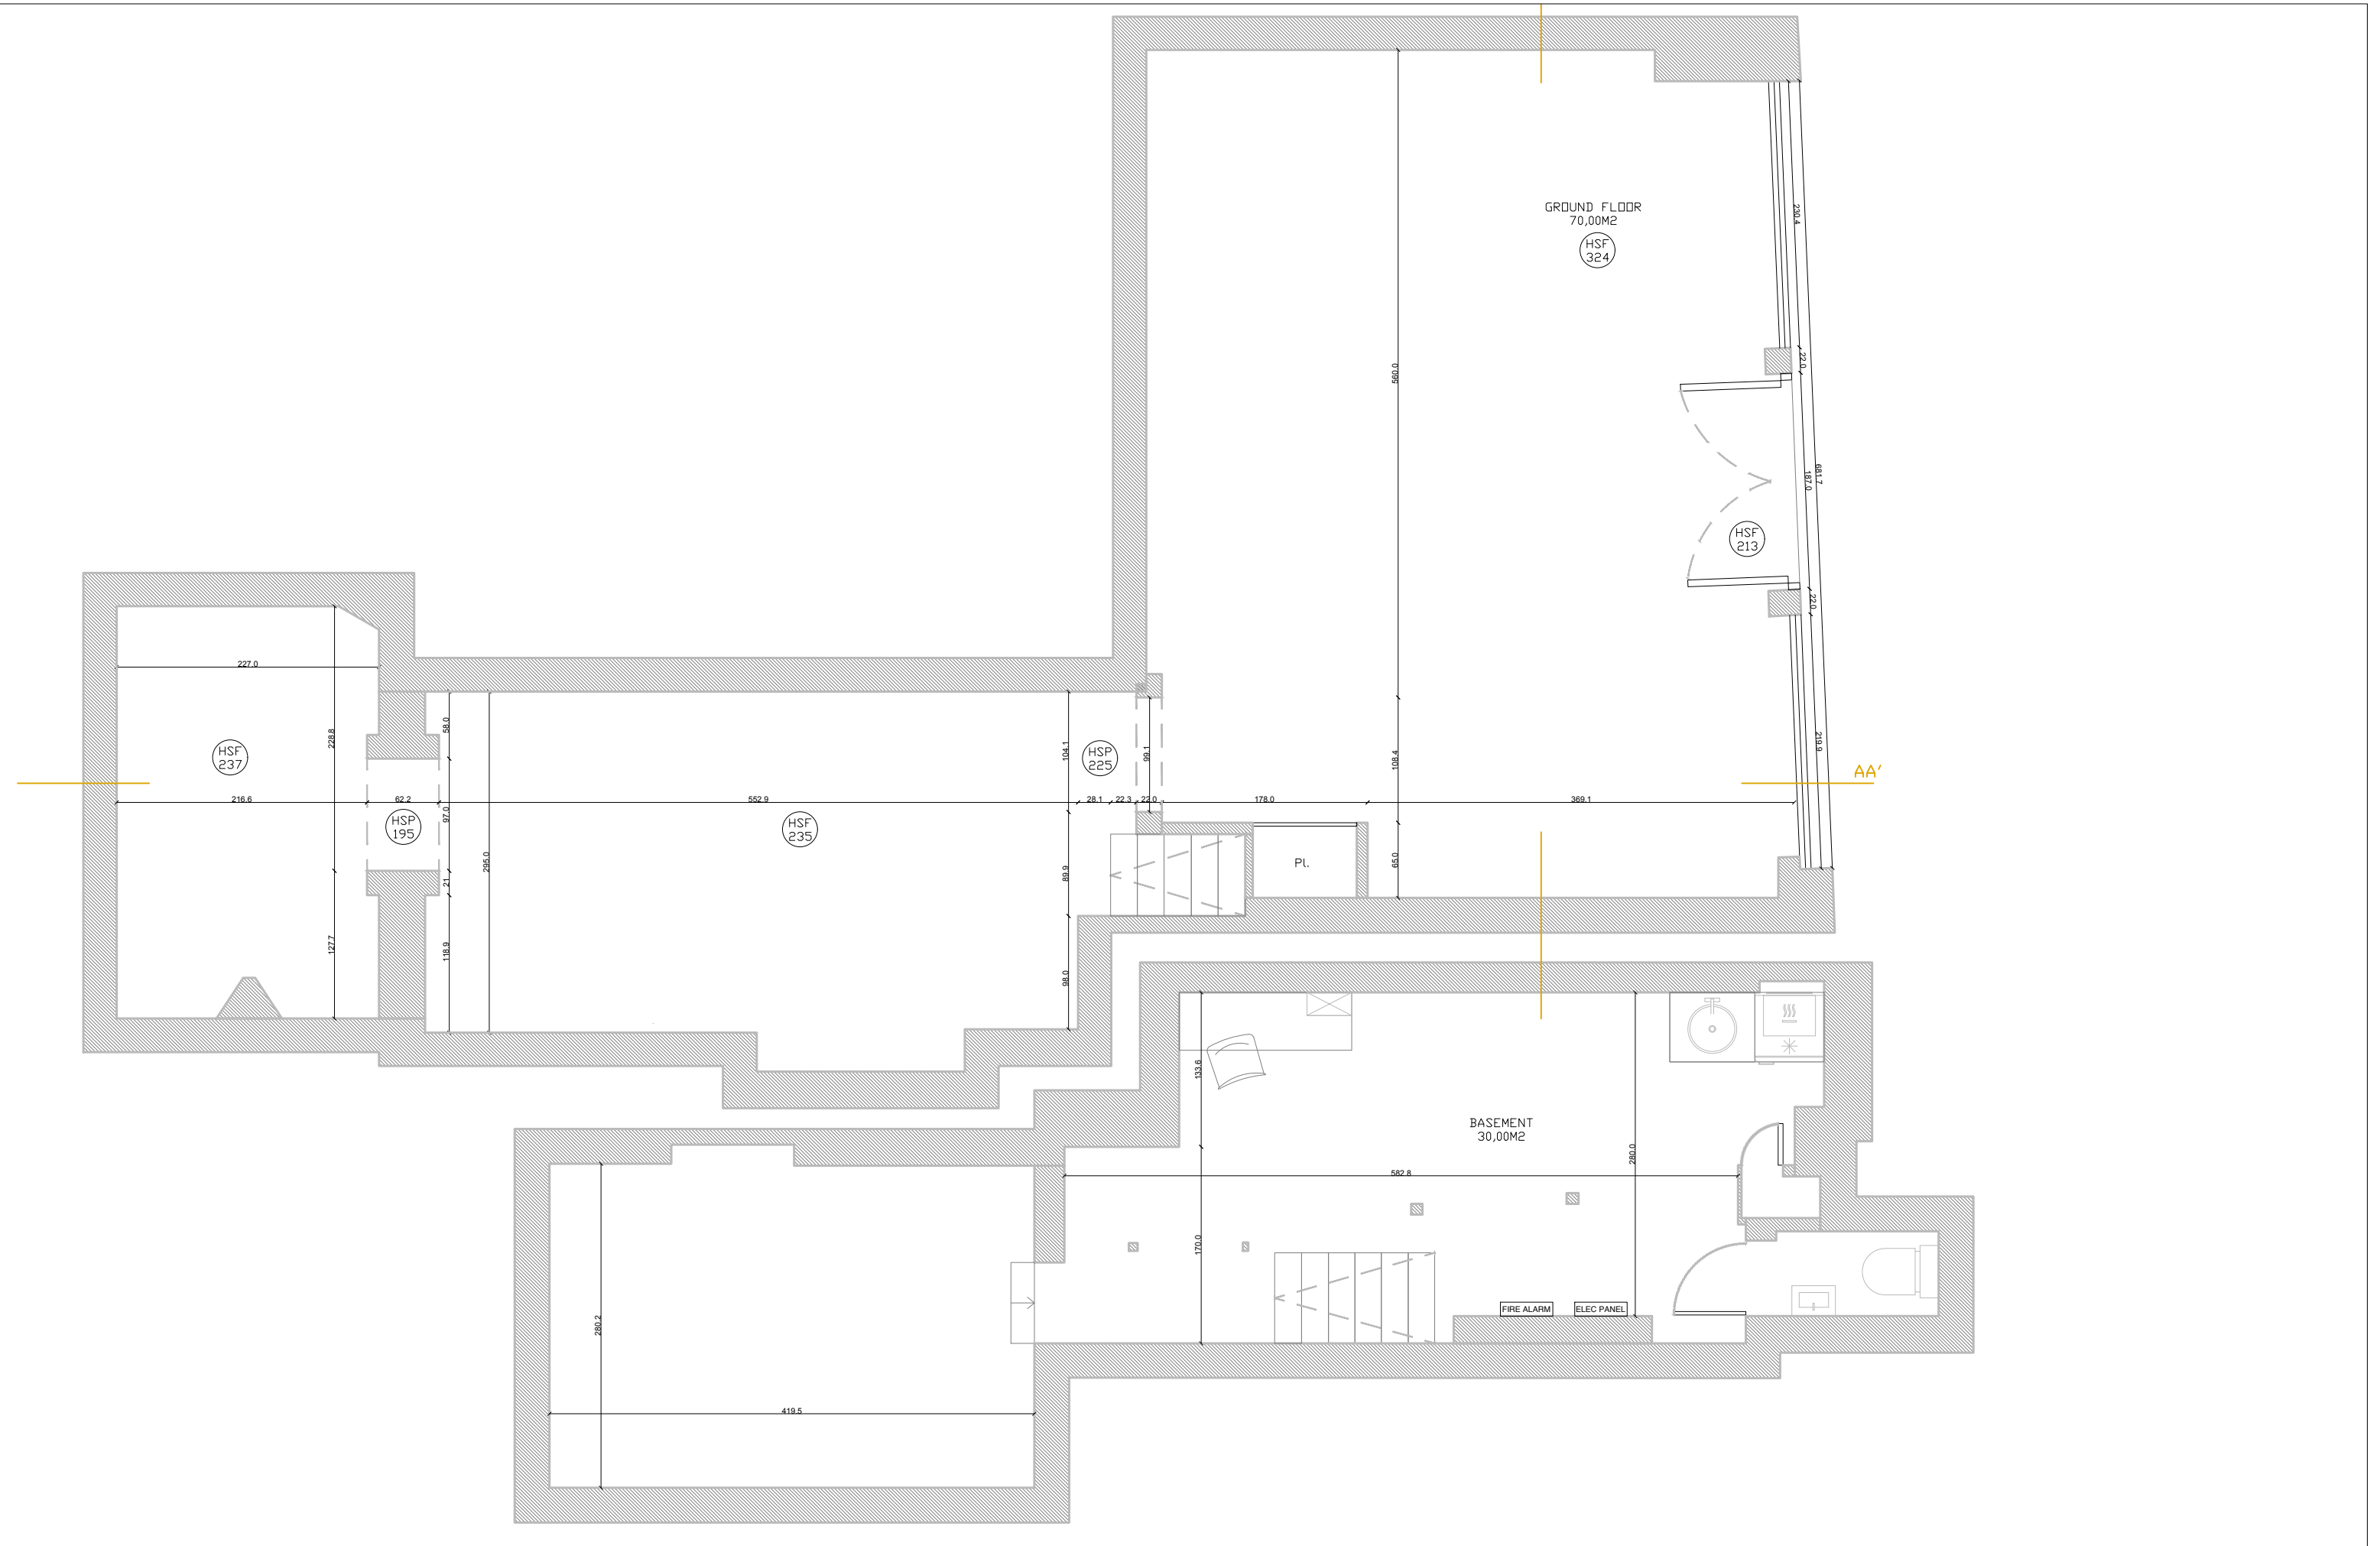

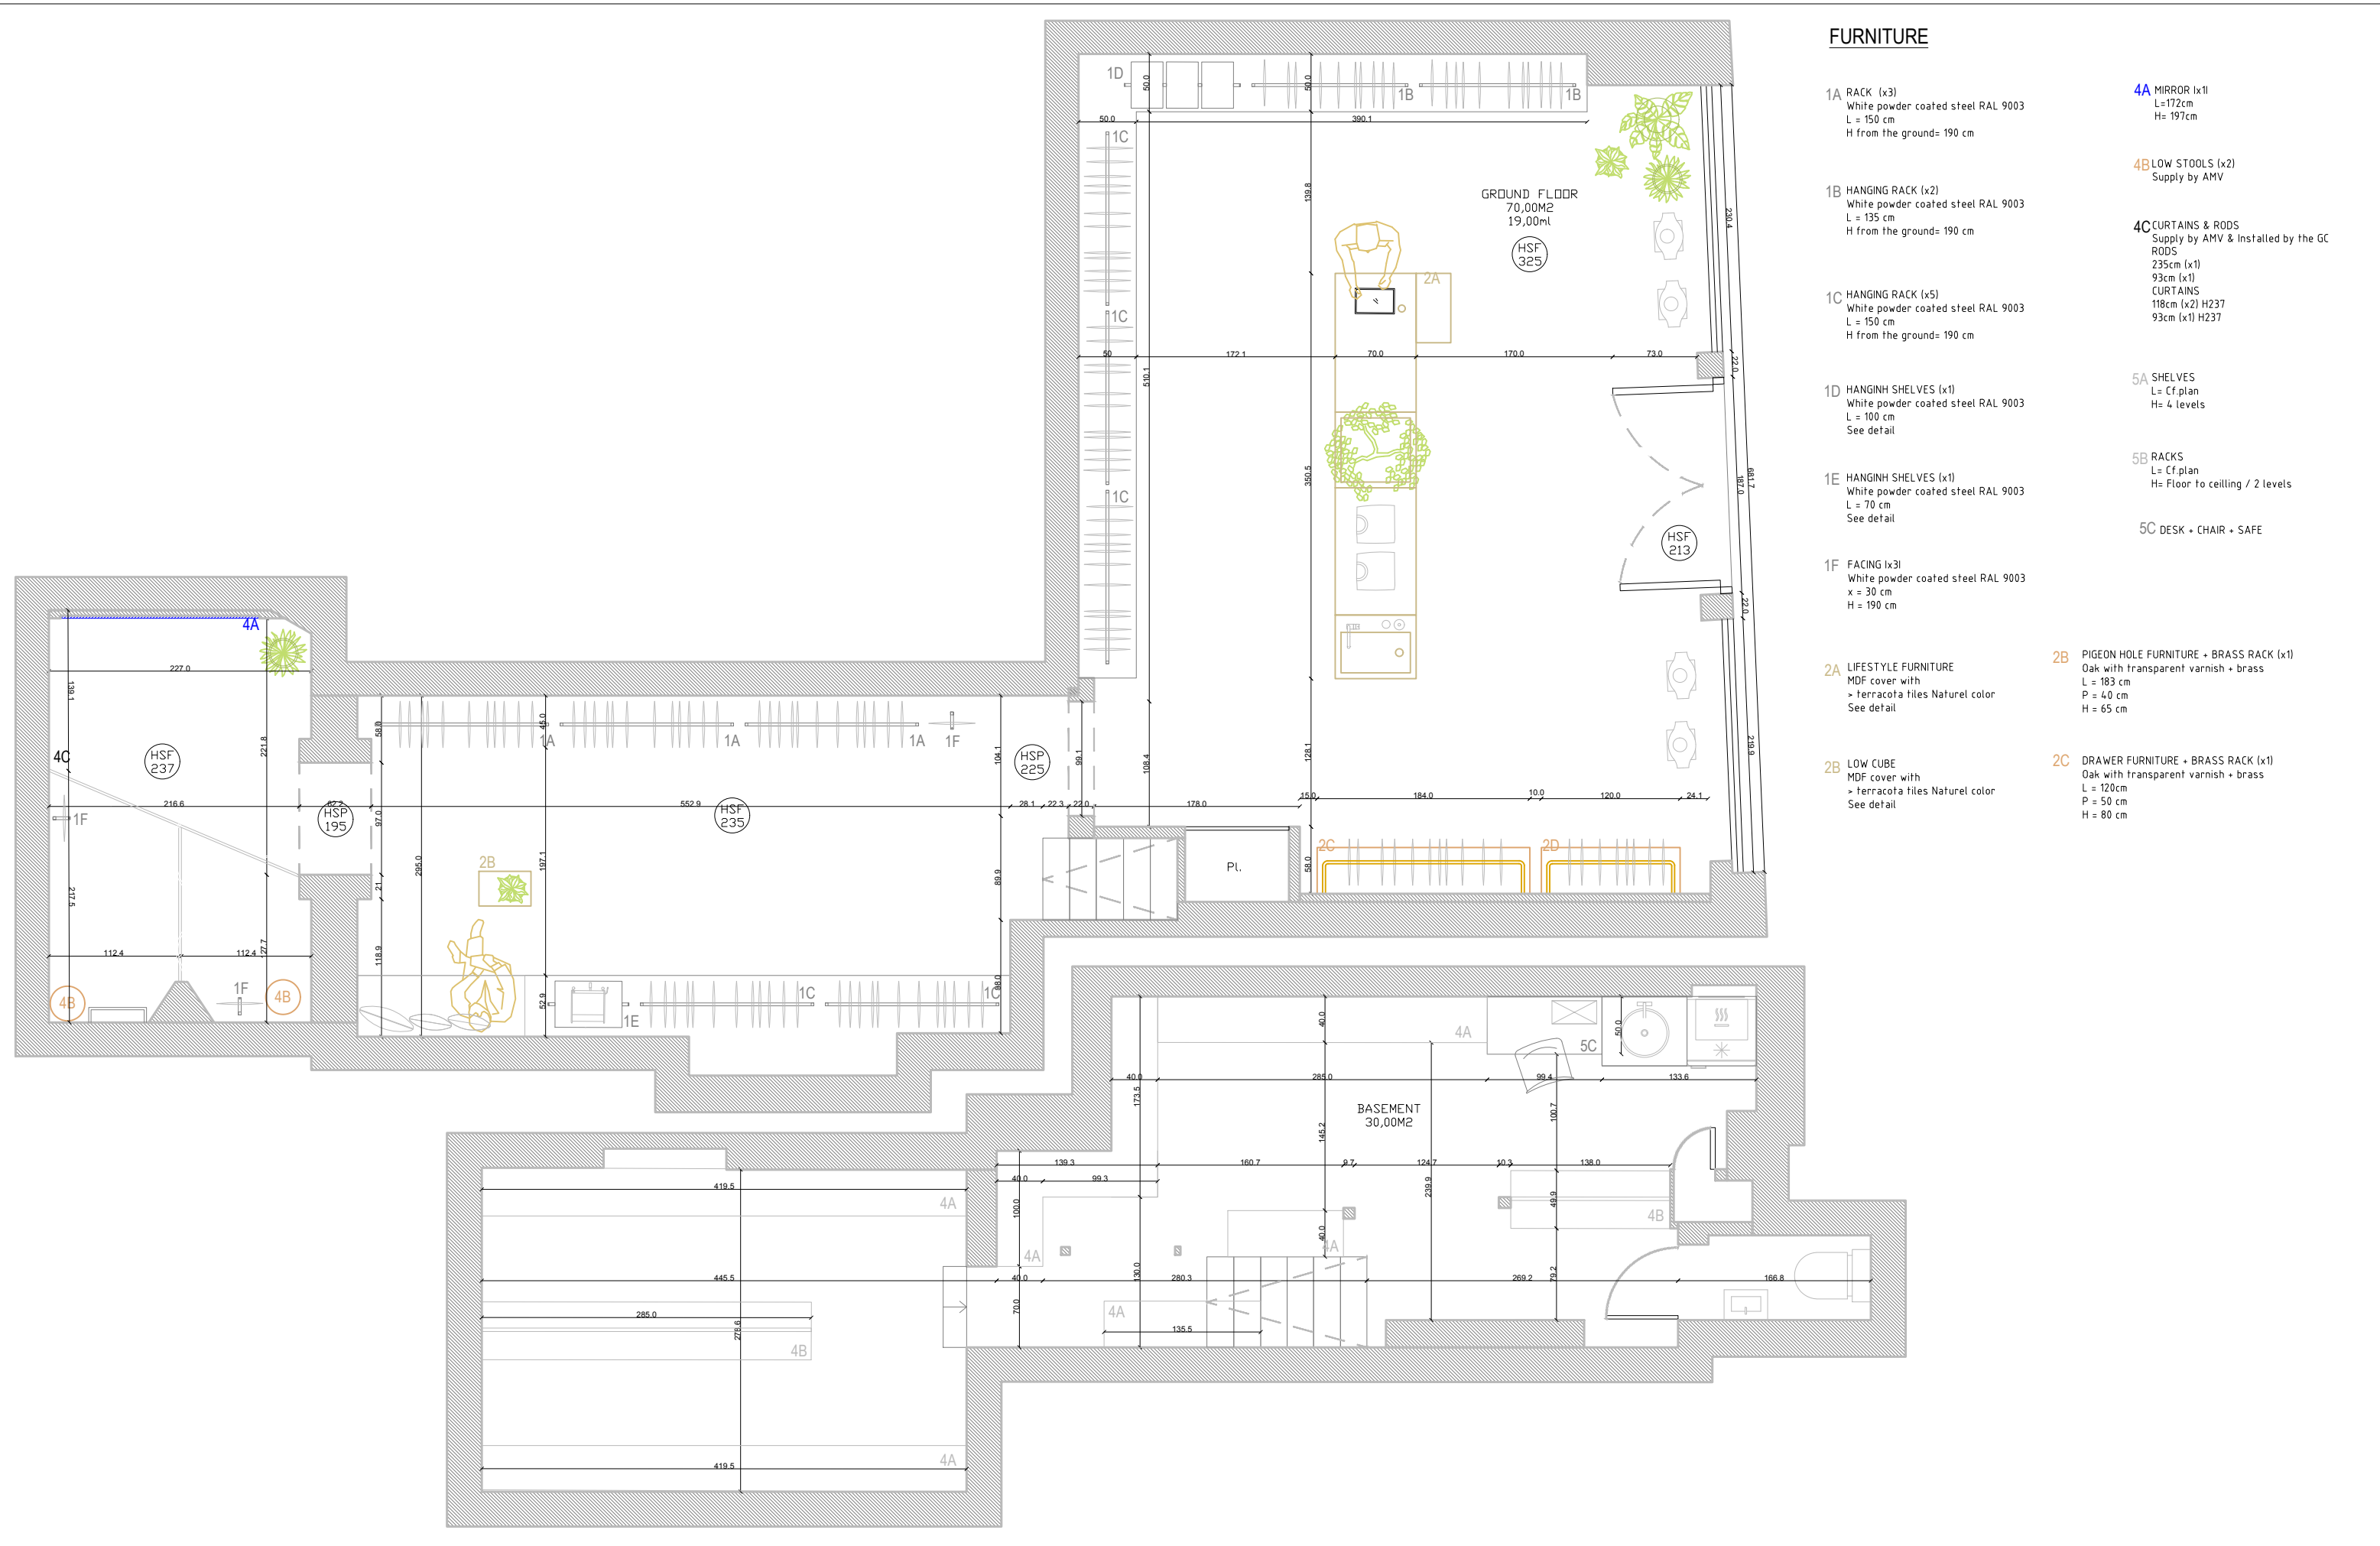

FURNITURE

- 1A RACK (x3)
White powder coated steel RAL 9003
L = 150 cm
H from the ground= 190 cm

1B HANGING RACK (x2)
White powder coated steel RAL 9003
L = 135 cm
H from the ground= 190 cm

1C HANGING RACK (x5)
White powder coated steel RAL 9003
L = 150 cm
H from the ground= 190 cm

1D HANGINH SHELVES (x1)
White powder coated steel RAL 9003
L = 100 cm
See detail

1E HANGINH SHELVES (x1)
White powder coated steel RAL 9003
L = 70 cm
See detail

1F FACING (x3)
White powder coated steel RAL 9003
x = 30 cm
H = 190 cm

2A LIFESTYLE FURNITURE
MDF cover with
> terracota tiles Naturel color
See detail

2B LOW CUBE
MDF cover with
> terracota tiles Naturel color
See detail

4A MIRROR (x1)
L=172cm
H= 197cm

4B LOW STOOLS (x2)
Supply by AMV

4C CURTAINS & RODS
Supply by AMV & Installed by the GC
RODS
235cm (x1)
93cm (x1)
CURTAINS
118cm (x2) H237
93cm (x1) H237

5A SHELVES
L= Cf.plan
H= 4 levels

5B RACKS
L= Cf.plan
H= Floor to ceiling / 2 levels

5C DESK + CHAIR + SAFE

2B PIGEON HOLE FURNITURE + BRASS RACK (x1)
Oak with transparent varnish + brass
L = 183 cm
P = 40 cm
H = 65 cm



2C DRAWER FURNITURE + BRASS RACK (x1)
Oak with transparent varnish + brass
L = 120cm
P = 50 cm
H = 80 cm









SURVEY

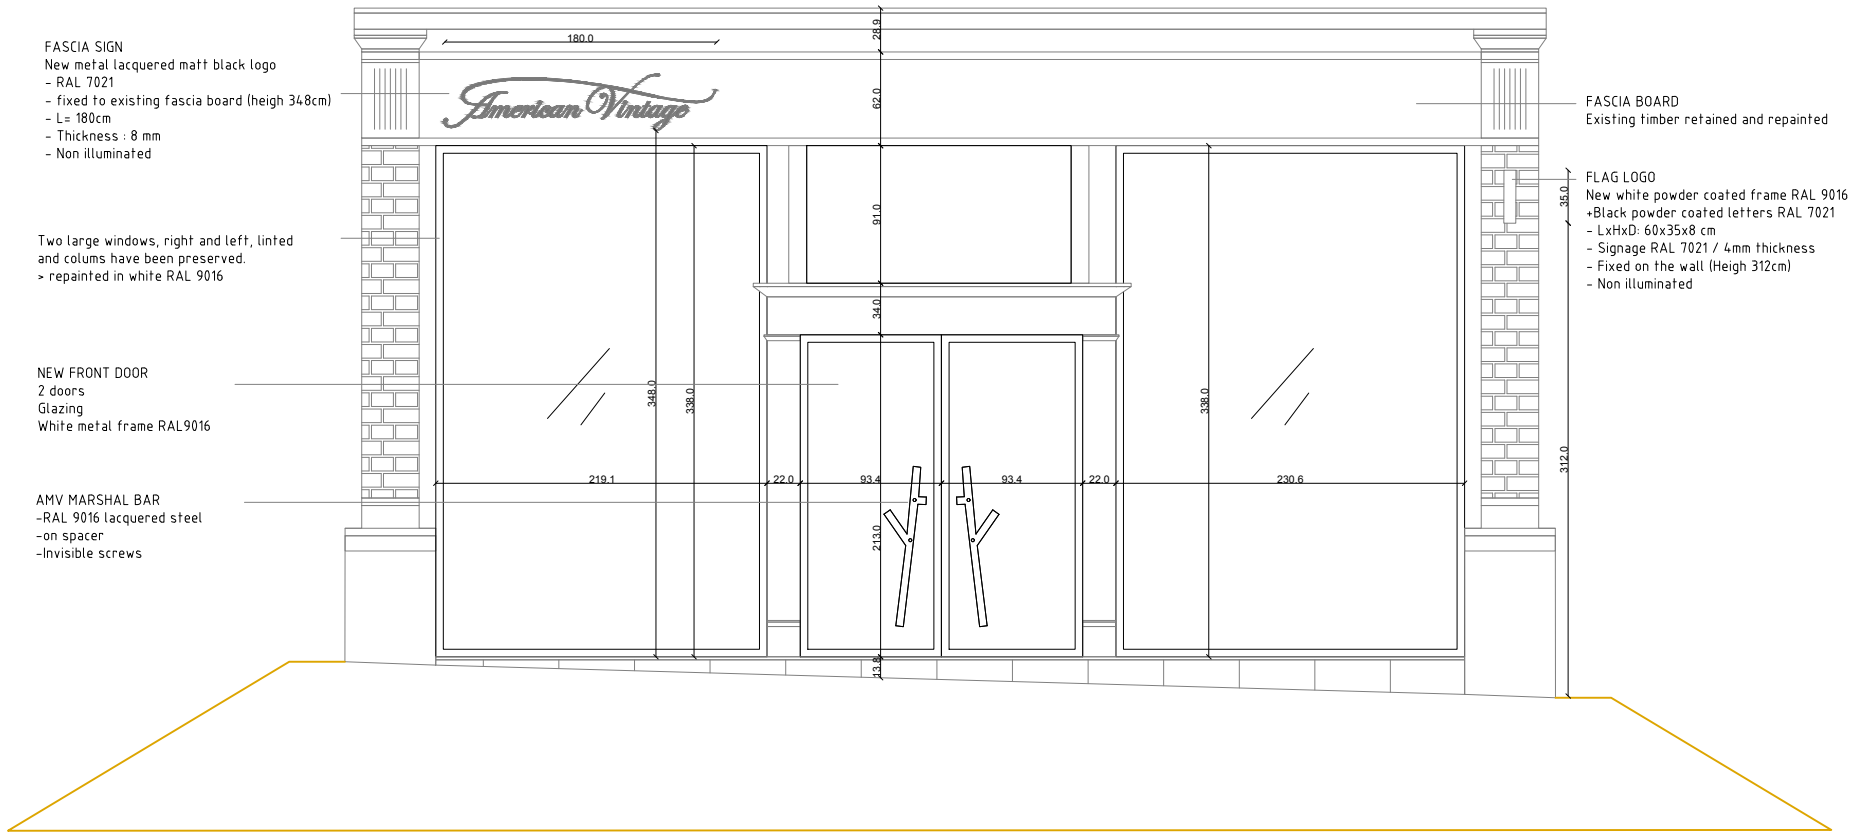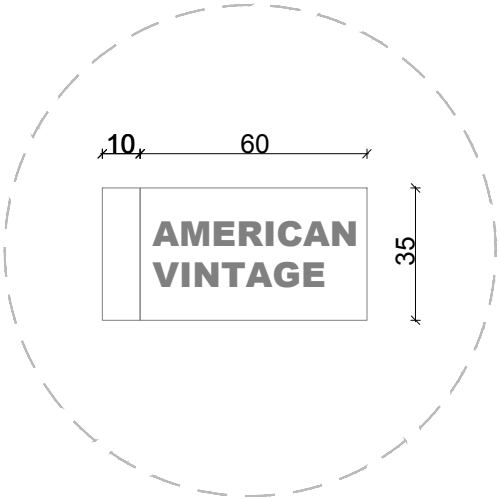


PROJECT

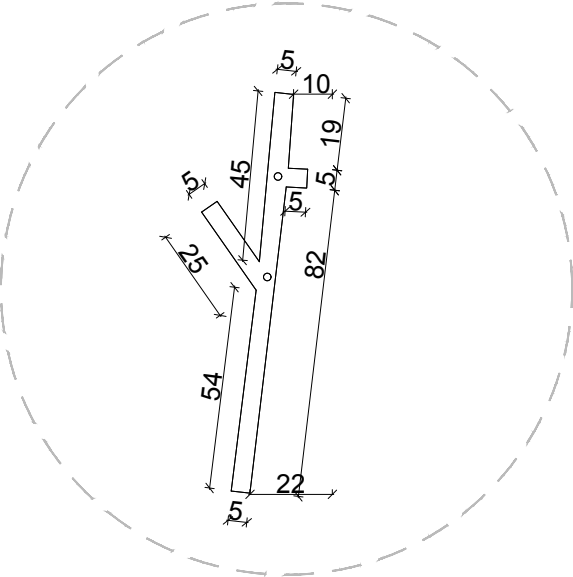

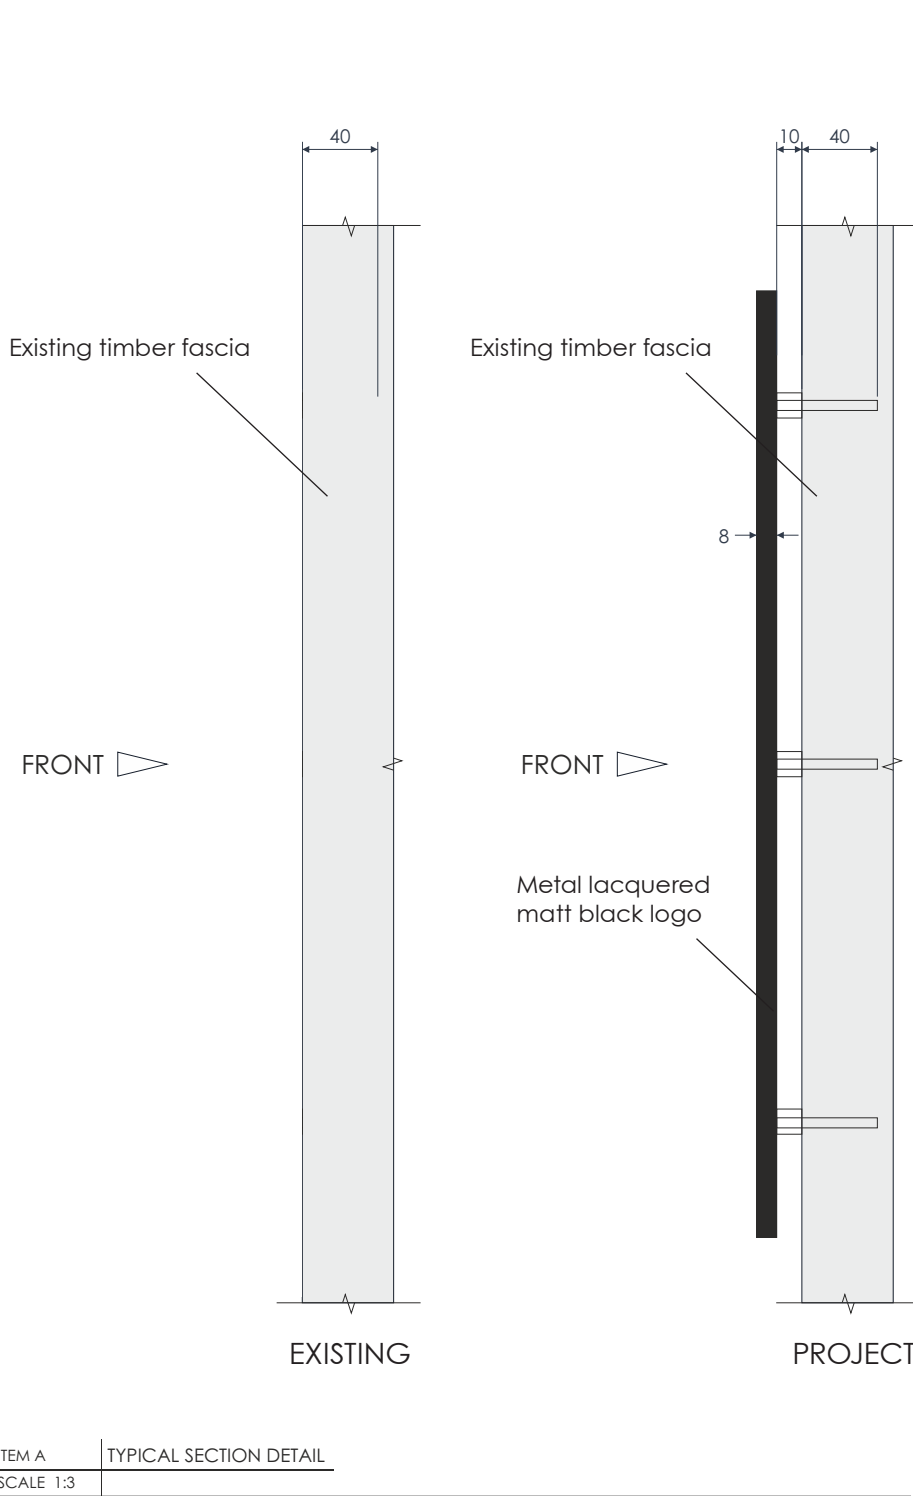


FLAT CUT LETTER/LOGO SPEC				PROD. FILES
FACE	8MM ALUMINIUM	FINISH	RAL7021 MATT D. GREY	X
FIXINGS	M4X40MM + NUT, W/10MM ACRYLIC SPACER			
VINYL DETAIL	N/A			
PAPER PLOT/V GUIDE	PAPER FITTING GUIDE REQUIRED			X
QUANTITY	1NO. UNIT			
OTHER DETAIL				

CLIENT/JOB NO.		REVISIONS				ISSUE NO.	PM	DRAWN	CHK	SURVEY	DESIGN HOUSE SWIFE BUSINESS PARK BROAD OAK EAST SUSSEX TN21 8UP TEL: 01435 866763 EMAIL: SALES@GRAFFITIDESIGN.CO.UK GRAFFITI DESIGN SIGNMAKERS SINCE 1976
MACRON						A01-01	SH	LG	RB	-	
JOB TITLE/SITE						INITIAL DRAWING		SCALE/S AT A3			
EXTERNAL SIGNAGE/AMERICAN VINTAGE						07.12.2022		1:40, 1:10, 1:3			
DRAWING NUMBER		DRAWING TITLE				FILE REFERENCE					
DRG001		PROPOSED SIGNAGE LAYOUT				\\GRAFFITI-SERVER\media2\PROJECTS - GRAFFITI\Marcon\American Vintage\DRAWINGS					
GRAFFITI DESIGN INTERNATIONAL LTD OWNS THE COPYRIGHT OF THIS DRAWING. REPRODUCTION OF THIS DRAWING OR ANY PART THEREOF WITHOUT WRITTEN PERMISSION FROM GRAFFITI DESIGN INTERNATIONAL LTD WILL BE SUBJECT TO A MINIMUM CHARGE OF £150 FOR COPYRIGHT INFRINGEMENT ALL DIMENSIONS ARE IN MILLIMETRES UNLESS OTHERWISE STATED PLEASE CHECK ALL DETAILS ARE ACCURATE BEFORE PRODUCTION											GRAFFITIDESIGN.CO.UK

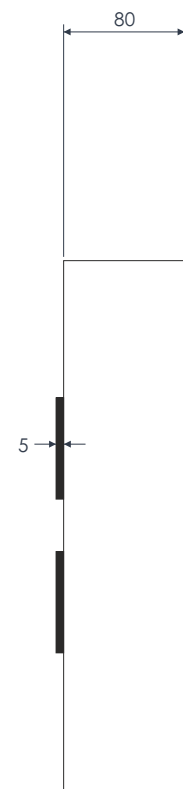

ITEM B	PROPOSED END VIEW
SCALE 1:5	

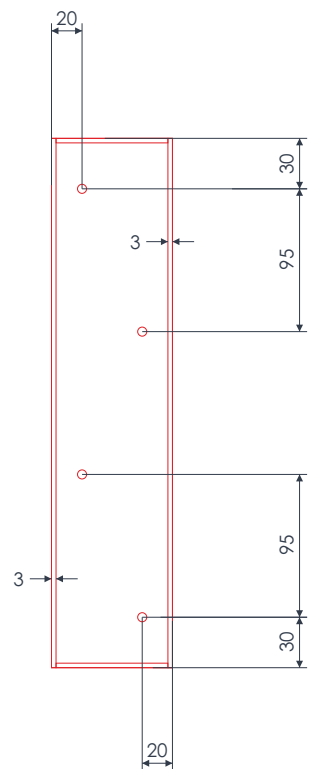

ITEM B	PROPOSED PROJECTING SIGN BUILD
SCALE 1:5	

CLIENT/JOB NO.		REVISIONS		ISSUE NO.		PM	DRAWN	CHK	SURVEY	DESIGN HOUSE		 GRAFFITI DESIGN SIGNMAKERS SINCE 1976
MACRON				A01-01		SH	LG	RB	-	SWIFE BUSINESS PARK BROAD OAK EAST SUSSEX TN21 8UP		
JOB TITLE/SITE				INITIAL DRAWING		SCALE/S AT A3				TEL: (01435) 866763 EMAIL: SALES@GRAFFITIDESIGN.CO.UK		
EXTERNAL SIGNAGE/AMERICAN VINTAGE				07.12.2022		1:5						
DRAWING NUMBER		DRAWING TITLE		FILE REFERENCE						GRAFFITI DESIGN INTERNATIONAL LTD OWNS THE COPYRIGHT OF THIS DRAWING. REPRODUCTION OF THIS DRAWING OR ANY PART THEREOF WITHOUT WRITTEN PERMISSION FROM GRAFFITI DESIGN INTERNATIONAL LTD WILL BE SUBJECT TO A MINIMUM CHARGE OF £150 FOR COPYRIGHT INFRINGEMENT		
DRG002	PROPOSED SIGNAGE LAYOUT			\\GRAFFITI-SERVER\media2\PROJECTS - GRAFFITI\Marcon\American Vintage\DRAWINGS						ALL DIMENSIONS ARE IN MILLIMETRES UNLESS OTHERWISE STATED PLEASE CHECK ALL DETAILS ARE ACCURATE BEFORE PRODUCTION		GRAFFITIDESIGN.CO.UK

FASCIA LOGO

- Metal lacquered matt black logo
- RAL 7021
- fixed to existing fascia board
- L= 180cm
- Thickness : 8 mm
- Non illuminated



FLAG LOGO

- White powder coated frame RAL 9016
- +Black powder coated letters RAL 7021
- LxHxD: 60x35x8 cm
- Signage RAL 7021 / 4mm thickness
- Fixed on the wall
- Non illuminated

