


1. Do not scale from this drawing. Use figured dimensions only.

2. This drawing may not be based on survey drawings and areas are therefore subject to change as part of the general design process and/or the obtention of a survey drawing study.

Legend:

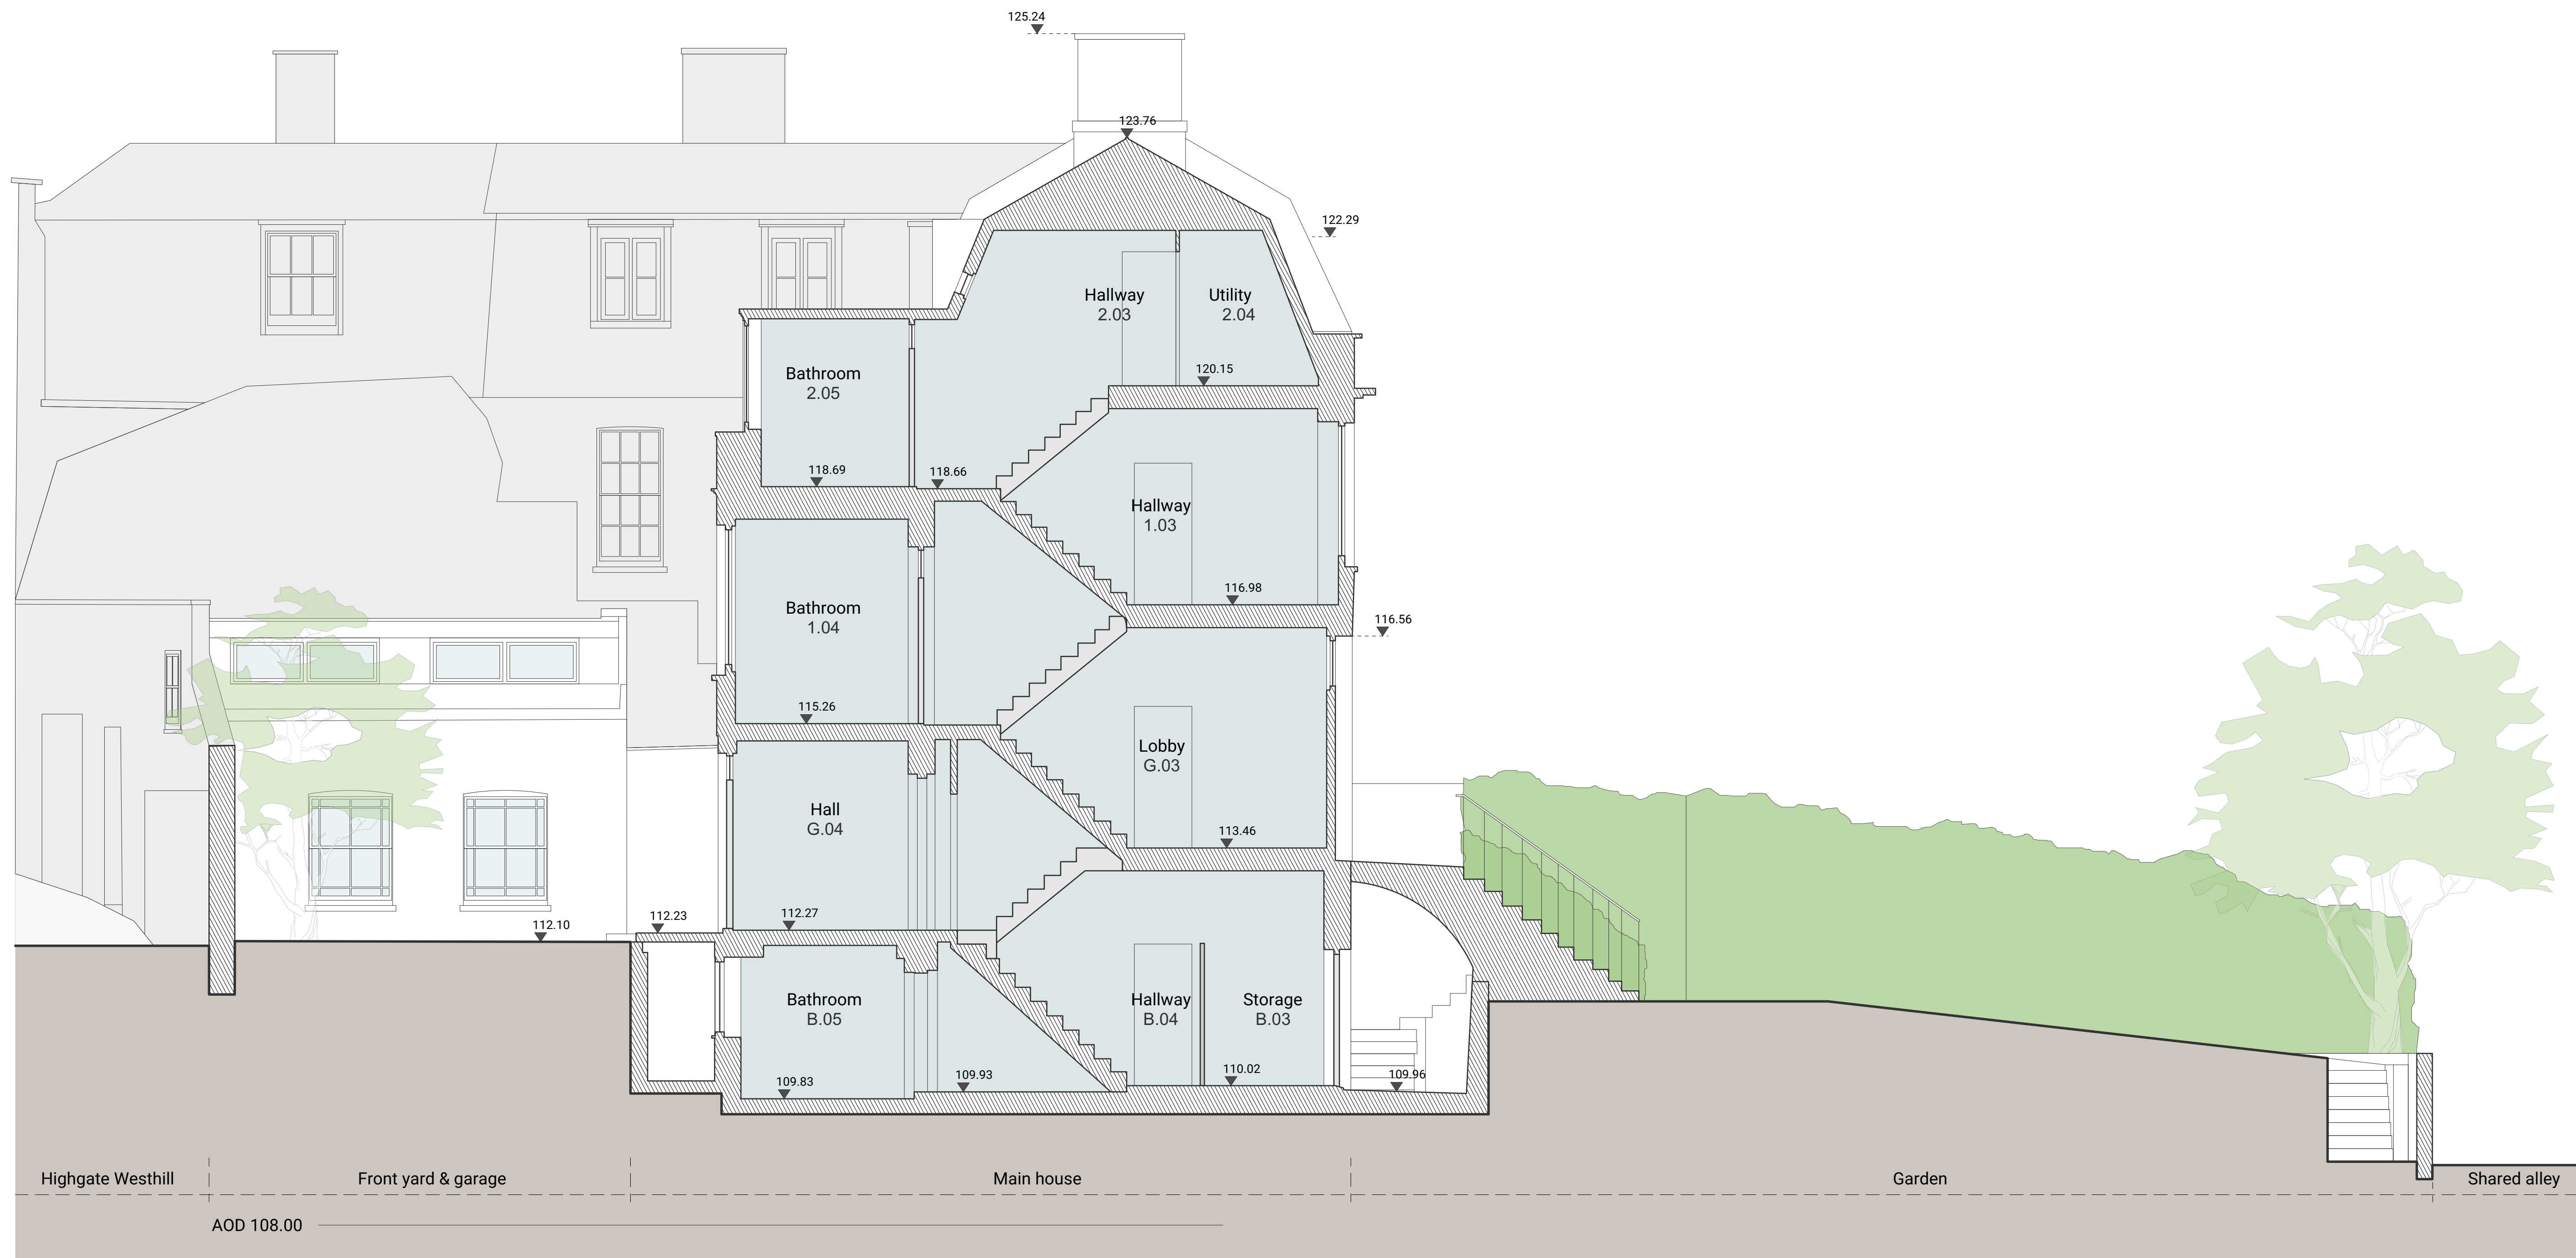

EXISTING SECTION AA



Rev.	Date	Description
-	-/-/-	-

Pre-application Planning



Holly Terrace
2 Holly Terrace, London, N6 6LX

PROJECT NO.	DWG NO.	REV.
_22269	DR_0140	-

TITLE
Existing Section AA

DATE 24/10/2022 SCALE 1:50@ A0 / 1:100@ A2

Alistair Downie Ltd., Home ground, Glebe Farm, Great Rissington, Cheltenham, Glos, GL54 2LH
T: +44 7973 154540 E: studio@alistairdownie.com W: www.alistairdownie.com
All sizes in millimetres unless otherwise stated. Do not scale this drawing. © Alistair Downie Ltd., 2019.