



NOTES

1. ANY DUPLEX APARTMENTS WITH PROTECTED STAIRCASES TO HAVE UPVC VENTILATION DUCTWORK FIRE-SLEEVED THROUGH LOBBY CEILING TRANSFER.
2. AC UNIT TO BE FIRE RATED IN ENCLOSURE.

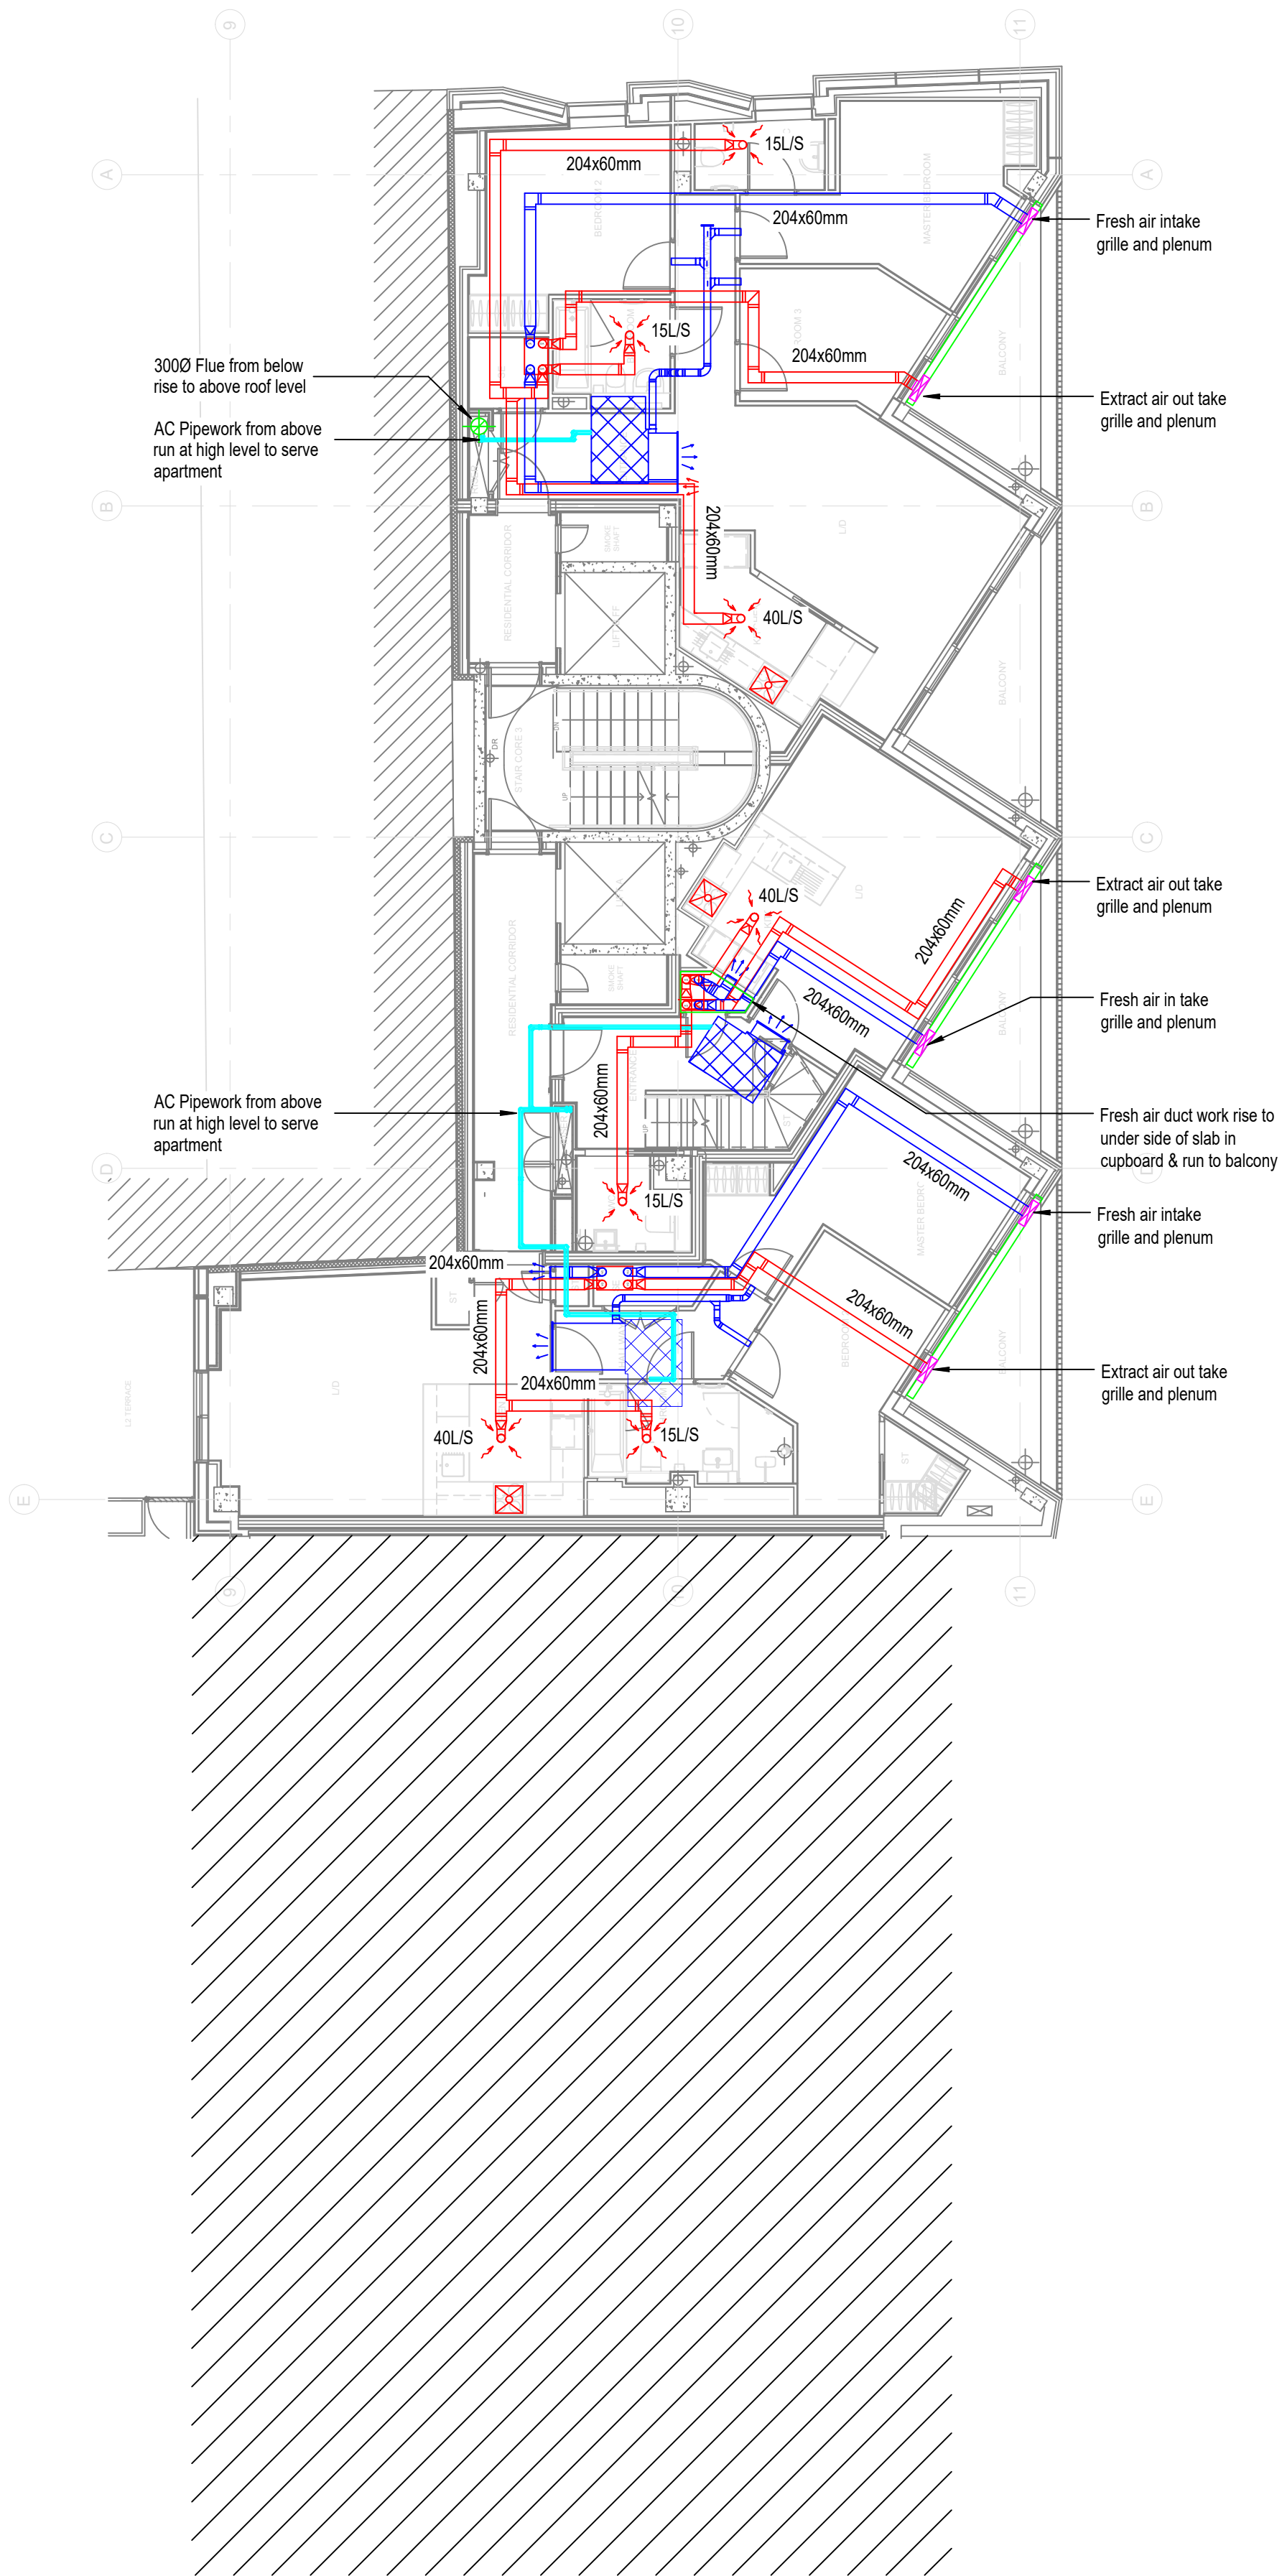

HVAC & Ventilation Extract



1 : 100

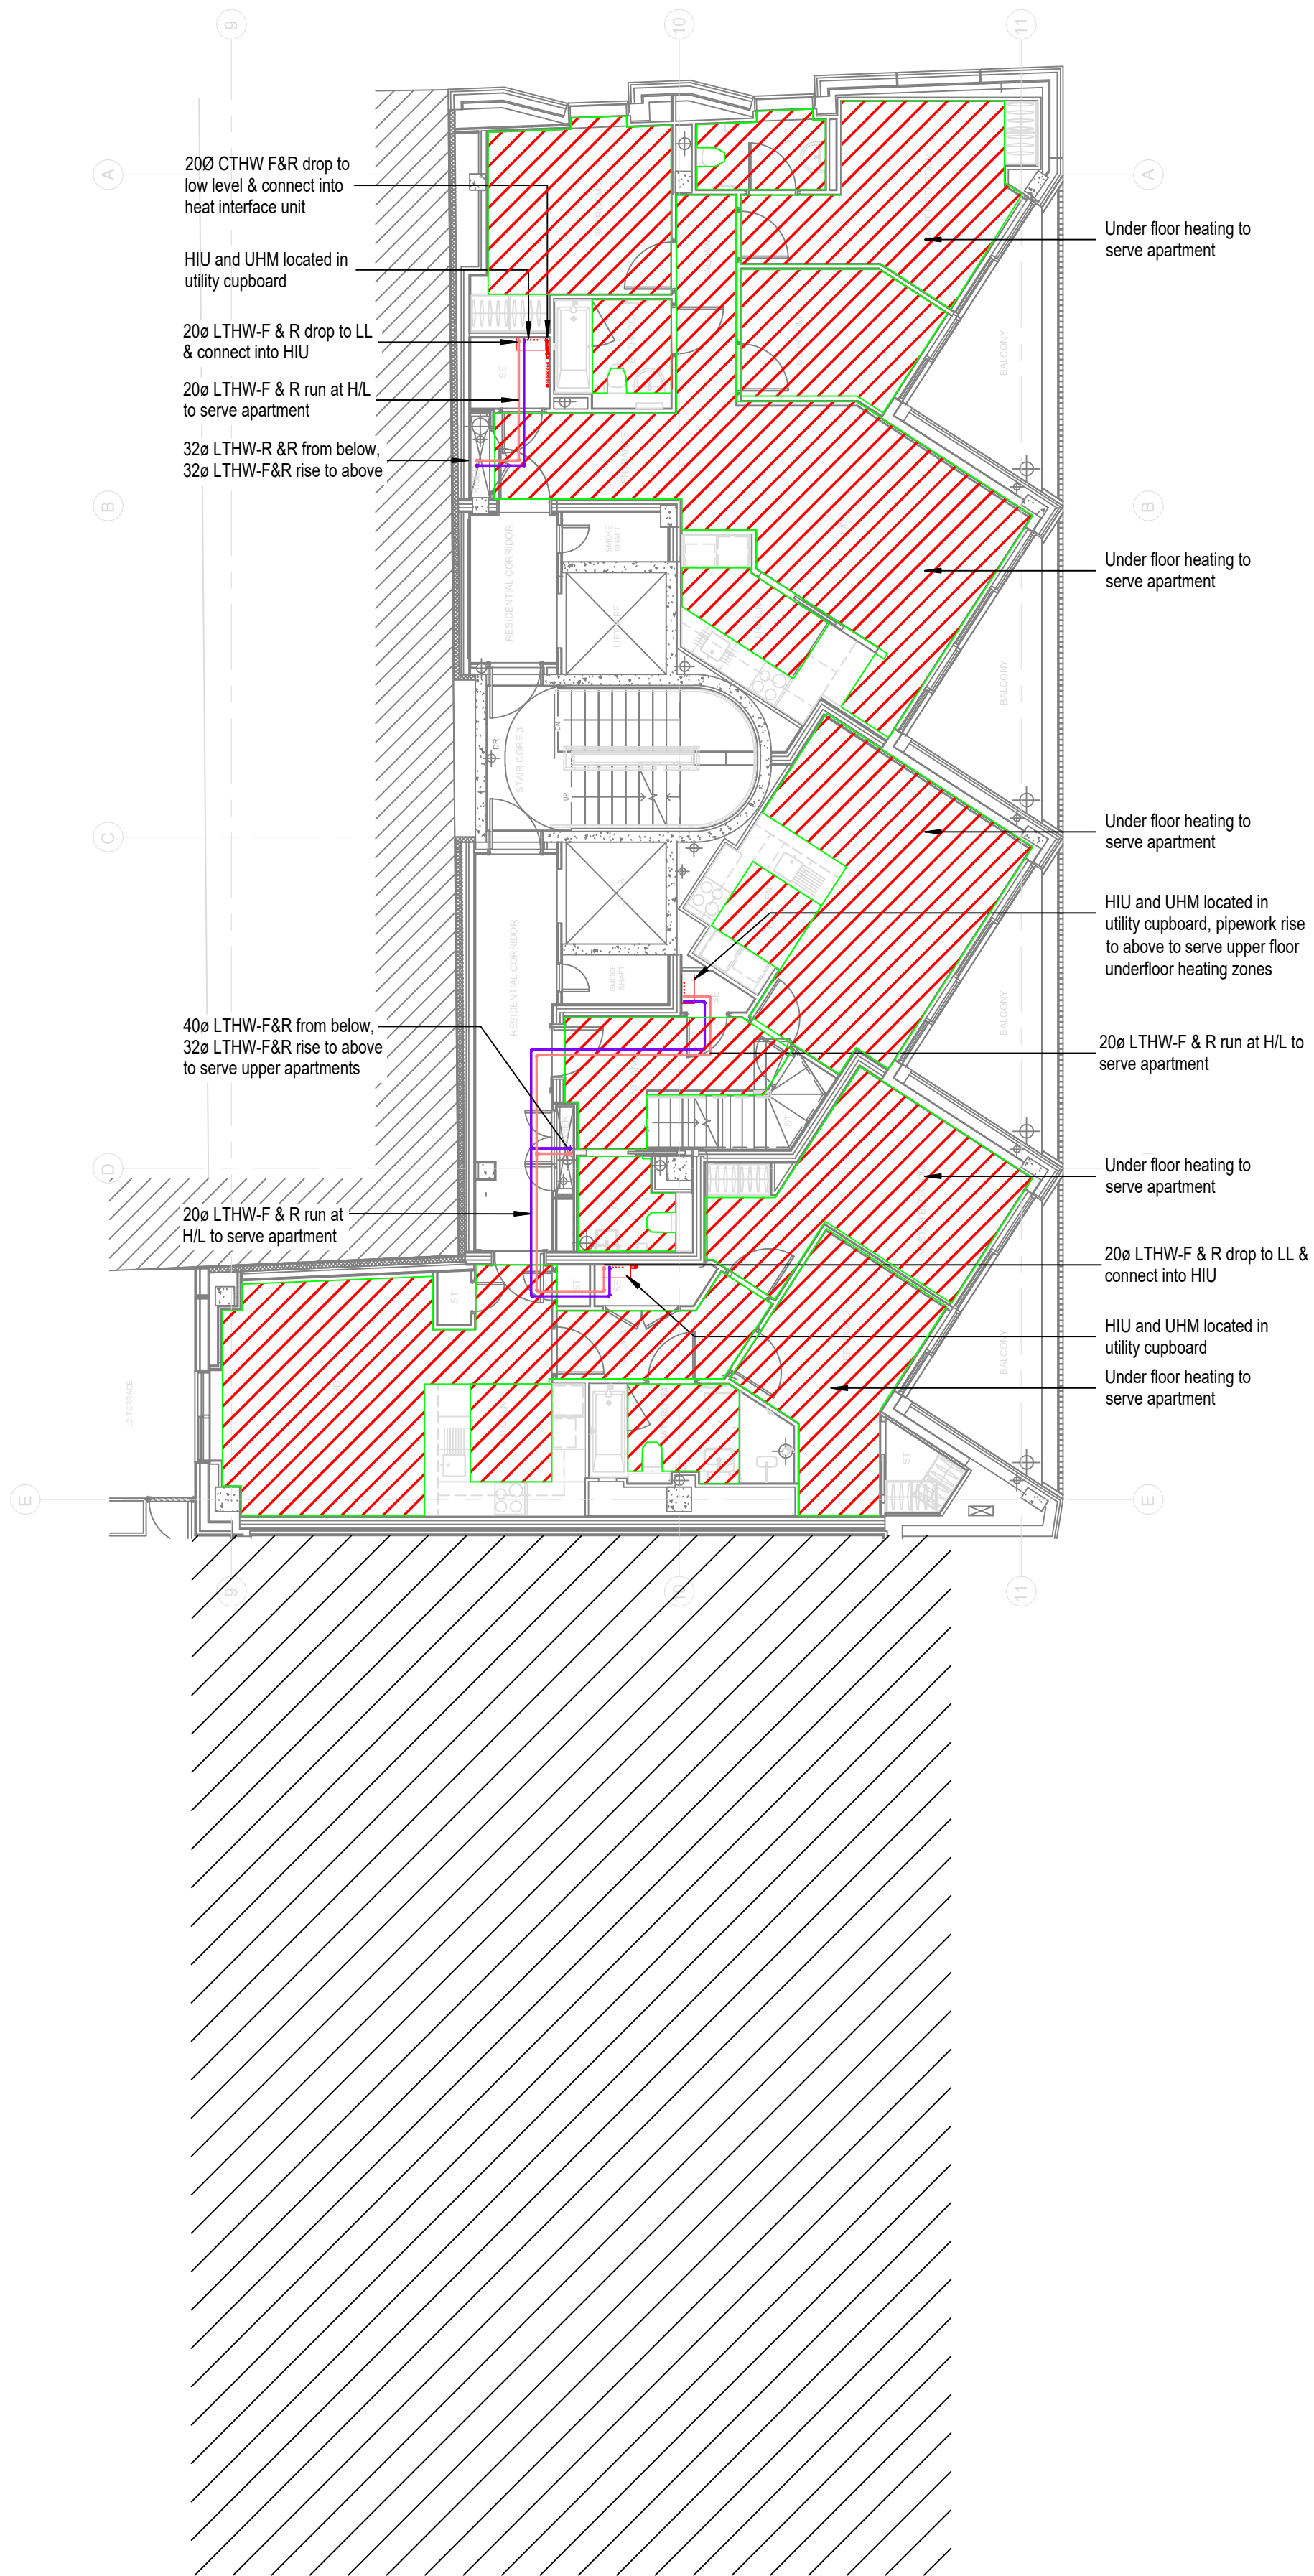

Heating

1 : 100

Location Plan

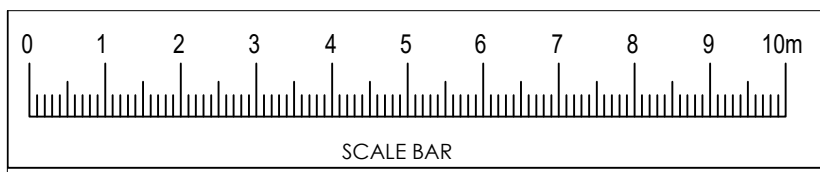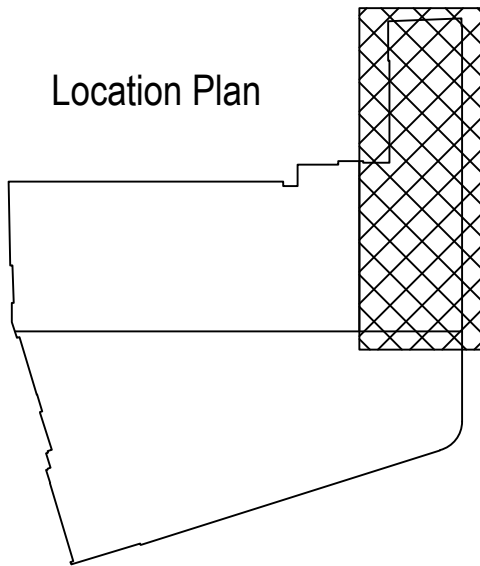

Unit 5 Howarth Court, Gateway Crescent,  
Oldham Broadway Business Park,  
Chadderton, OL9 9XB  
Tel: 0161 681 7070  
Email: mail@glpartnership.co.uk

Rev	Description	Date
C1	Construction Issue	10/12/18
C2	Construction issue - Draft Revision 1	20/12/18
C3	Construction issue - Whole house ventilation added	13/03/20
C4	Construction issue - Revised backgrounds added & services amended to suit	07/05/20
C5	Construction issue - Mechanical services amended to suite fire strategy comments	25/06/20
C6	Construction issue - Revised Architects Background Added	24/07/20

PROJECT

Stephenson House

TITLE

Second - Residential HVAC +  
Ventilation Extract & Heating  
Services Layout

CLIENT

Lazari Properties Two Limited

DRAWN BY

YC

CHECKED BY

TT

DATE

'08/07/17

SCALE (@ A1)

1 : 100

PROJECT NUMBER

1640

DRAWING NUMBER

1640-700-04-2




REV

C6

18/06/2019 16:04:46



1. ANY DUPLEX APARTMENTS WITH PROTECTED STAIRCASES TO HAVE UPVC VENTILATION DUCTWORK FIRE-SLEEVED THROUGH LOBBY CEILING TRANSFER.
2. AC UNIT TO BE FIRE RATED IN ENCLOSURE.

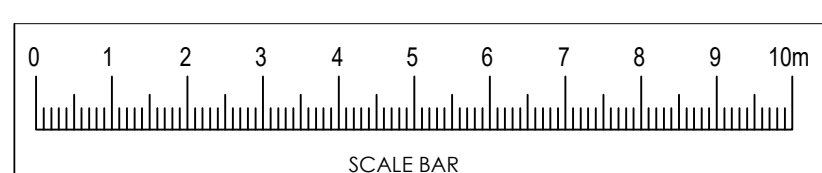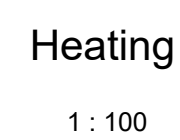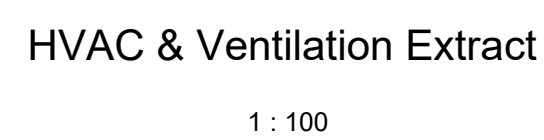

Rev	Description	Date
C1	Construction Issue	10/12/18
C2	Construction issue - Draft Revision 1	20/12/18
C3	Construction issue - Whole house ventilation added	13/03/20
C4	Construction issue - Revised Architectural backgrounds added & services amended to suit	07/05/20
C5	Construction issue - Mechanical services amended to suite fire strategy comments	25/06/20
C6	Construction issue - Revised Architects Backaround Added	24/07/20

Stephenson House

### Third - Residential HVAC + Ventilation Extract & Heating Services Layout


Lazari Properties Two Limited

DRAWN BY YC	CHECKED BY TT	DATE 26/01/18
SCALE (@ A1) 1 : 100	PROJECT NUMBER 1640	
DRAWING NUMBER 1640-700-05-3		REV C6




NOTES

1. ANY DUPLEX APARTMENTS WITH PROTECTED STAIRCASES TO HAVE UPVC VENTILATION DUCTWORK FIRE-SLEEVED THROUGH LOBBY CEILING TRANSFER.
2. AC UNIT TO BE FIRE RATED IN ENCLOSURE.

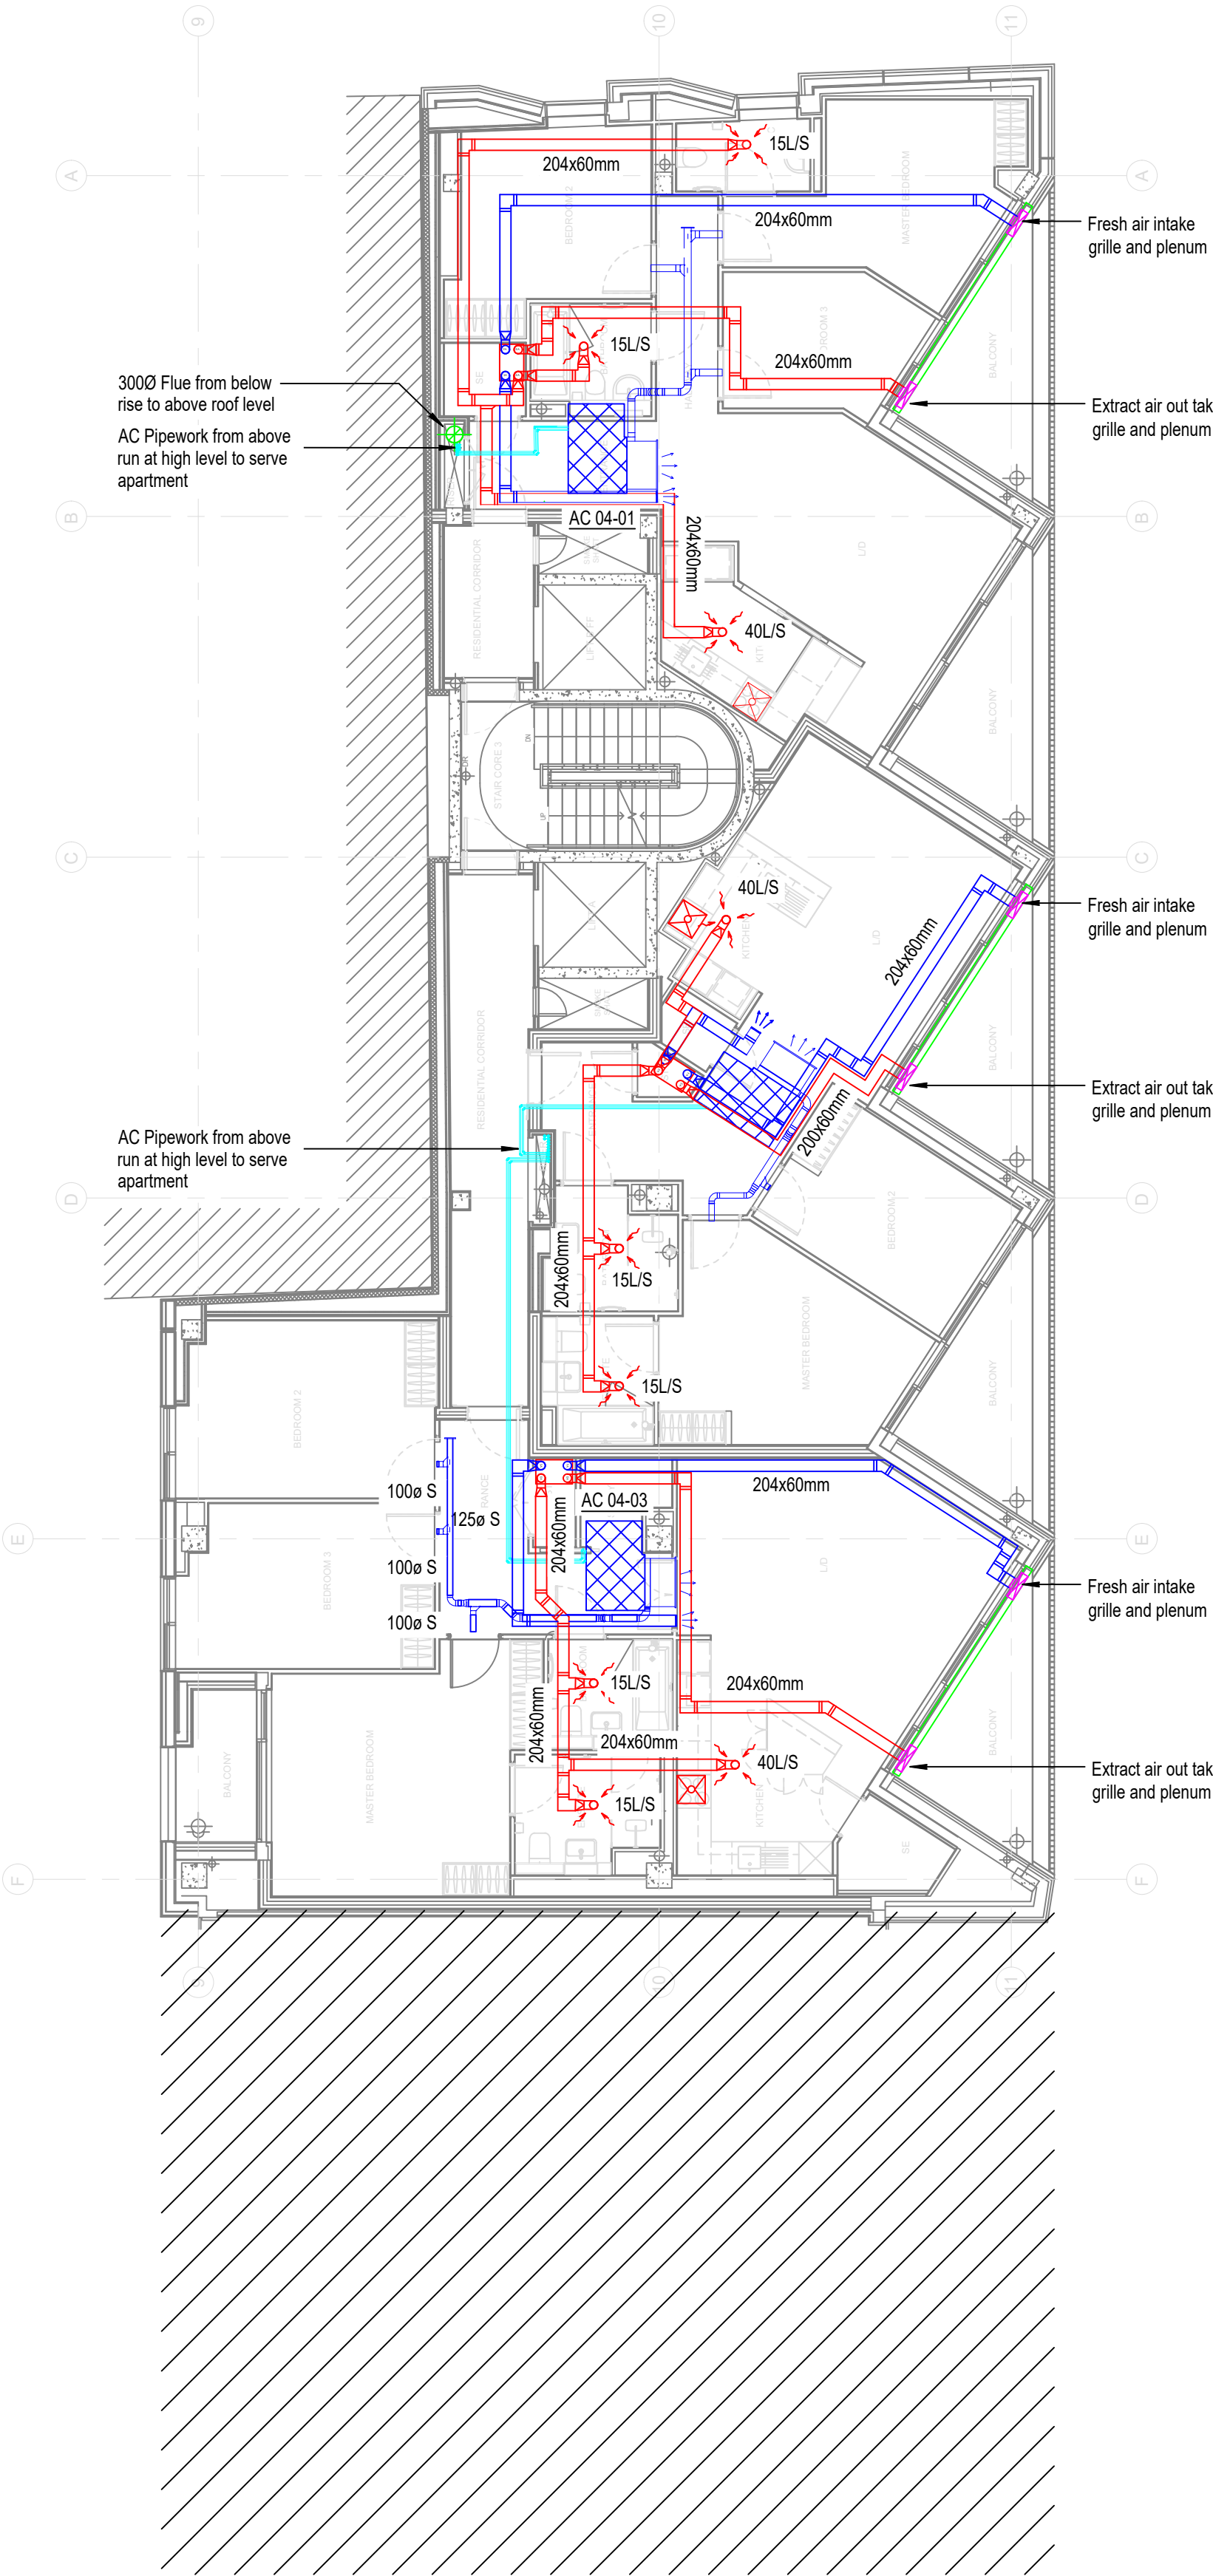

HVAC & Ventilation Extract



1 : 100

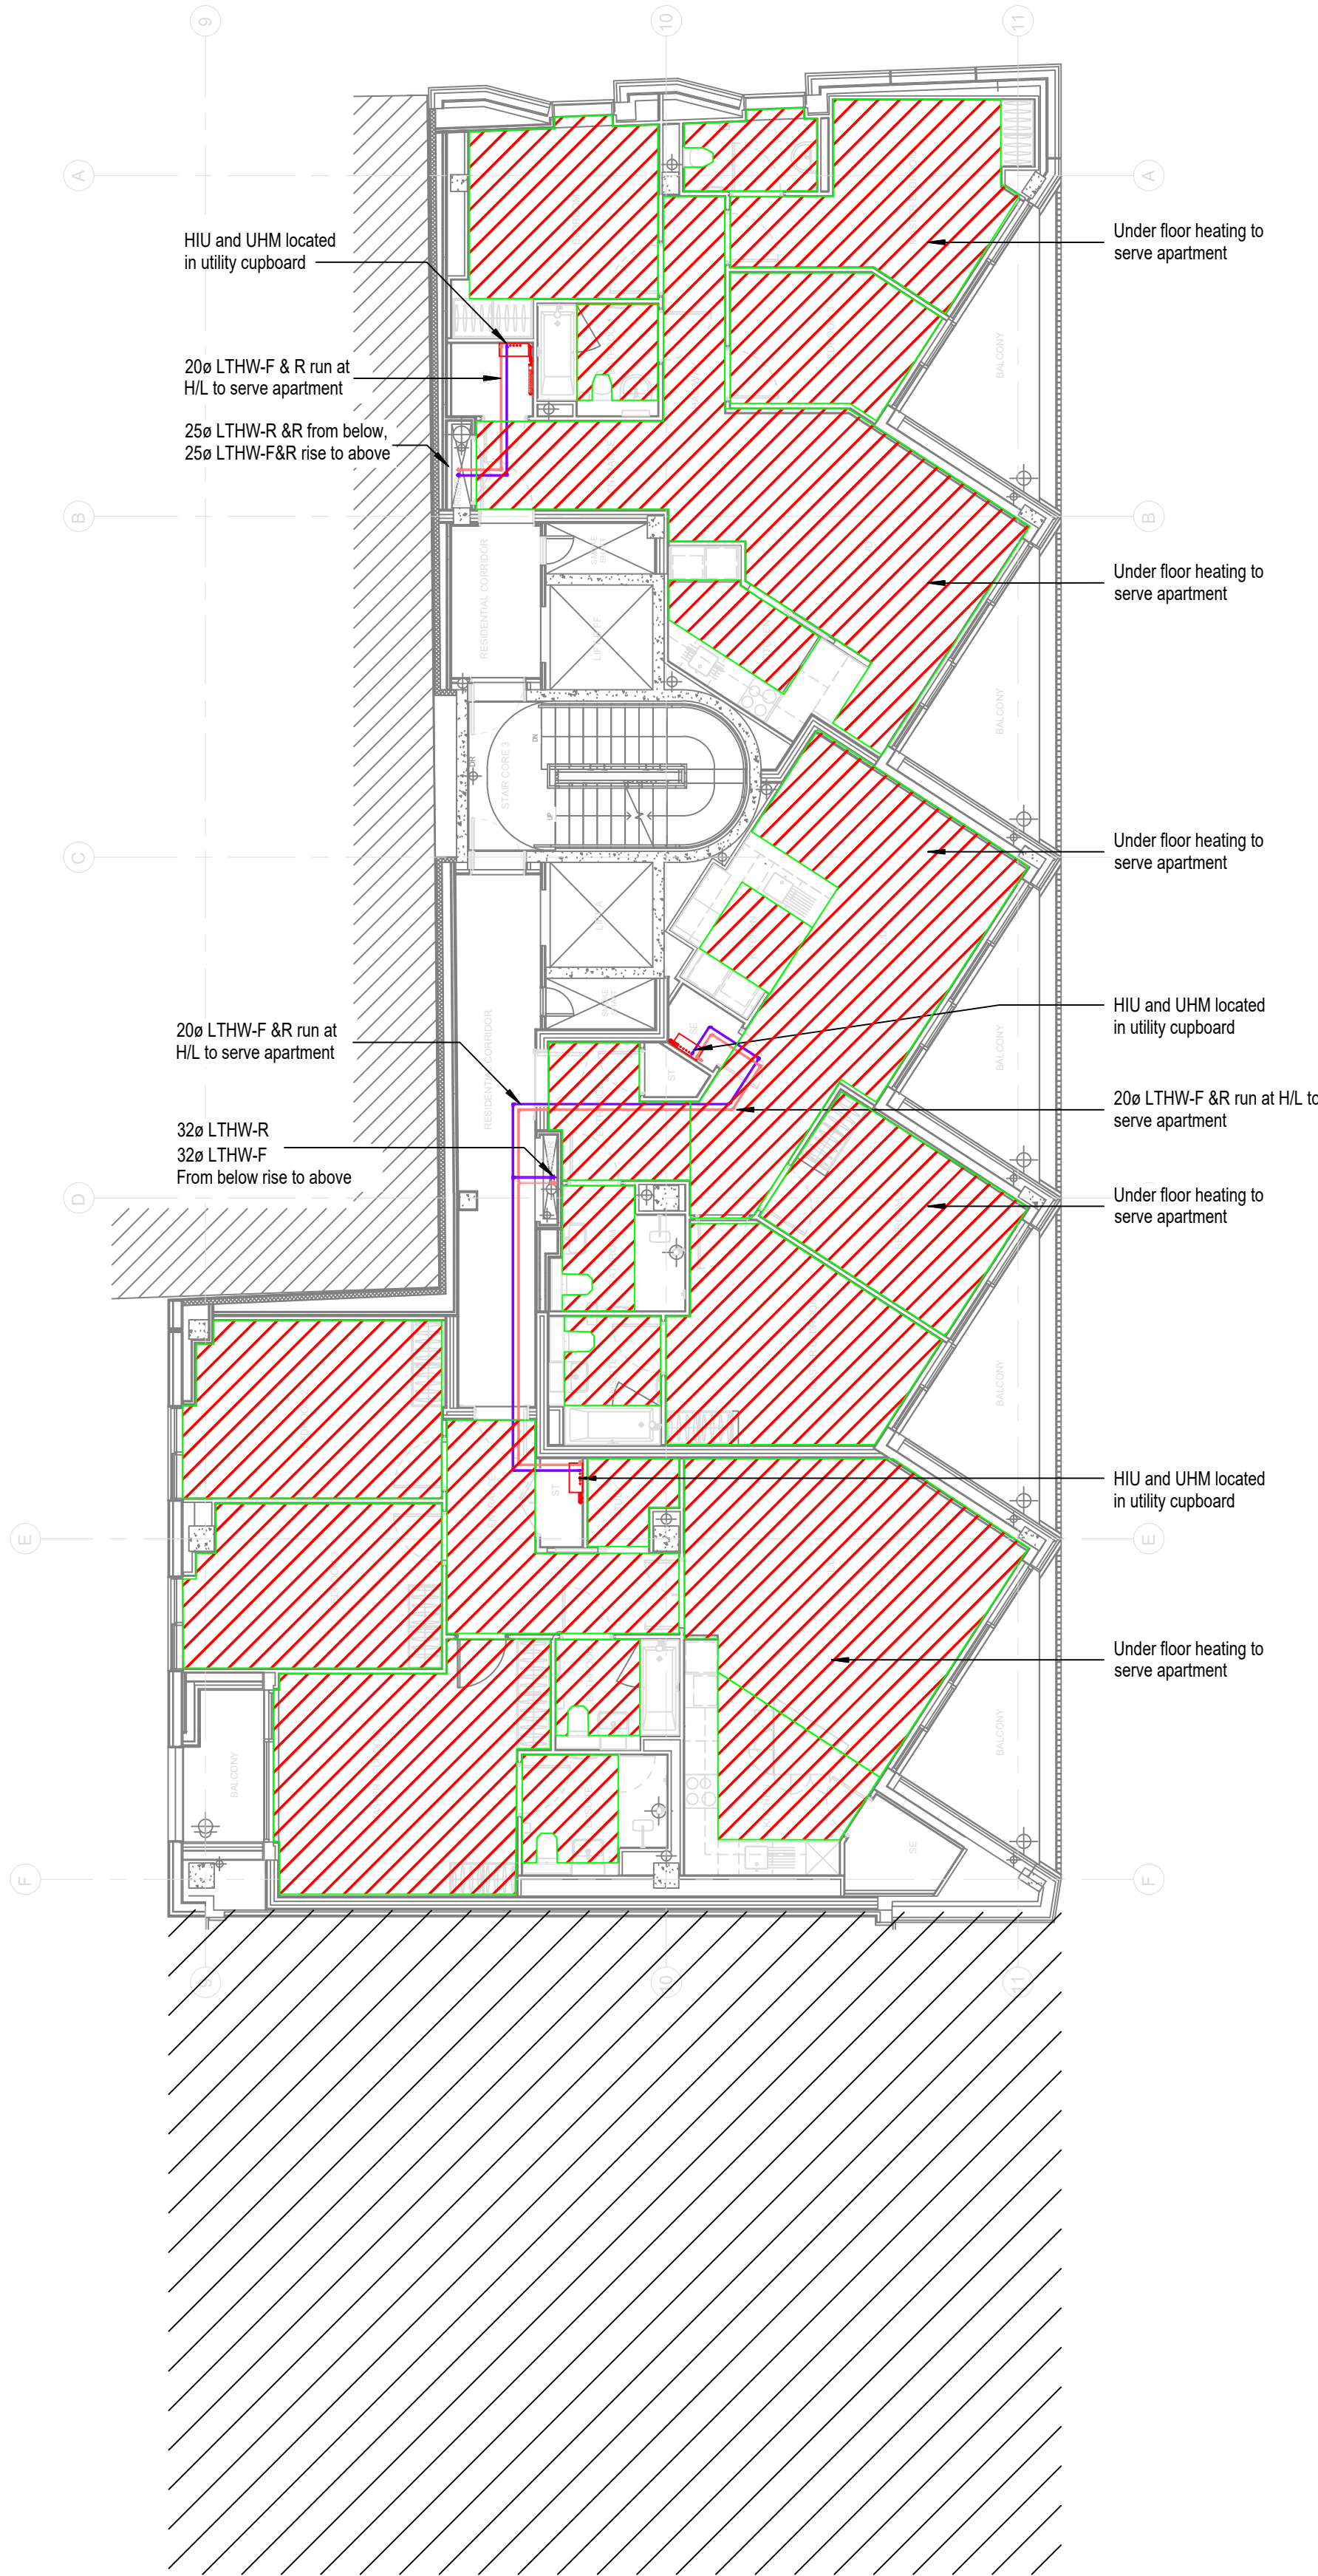

Heating

1 : 100

Location Plan

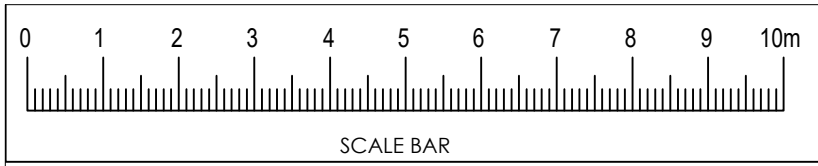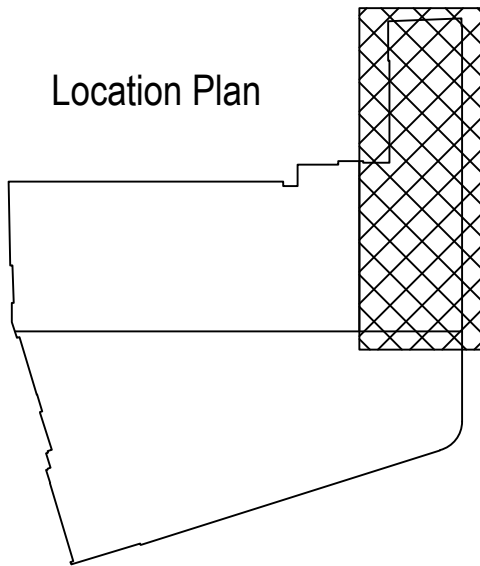

Unit 5 Howarth Court, Gateway Crescent,  
Oldham Broadway Business Park,  
Chadderton, OL9 9XB  
Tel: 0161 681 7070  
Email: mail@glpartnership.co.uk

Rev	Description	Date
T3	Issued for Stage 3 Tender	25/07/18
C1	Construction Issue	10/12/18
C2	Construction issue - Draft Revision 1	20/12/18
C3	Construction issue - Whole house ventilation added	13/03/20
C4	Construction issue - Revised Architectural backgrounds added & services amended to suit	07/05/20
C5	Construction issue - Mechanical services amended to suite fire strategy comments	25/06/20

PROJECT

Stephenson House

TITLE

Fourth - Residential HVAC +  
Ventilation Extract & Heating  
Services Layout

CLIENT

Lazari Properties Two Limited

DRAWN BY

YC

CHECKED BY

TT

DATE

'08/07/17

SCALE (@ A1)

1 : 100

PROJECT NUMBER

1640

DRAWING NUMBER

1640-700-06-4

REV


C5

18/06/2019 16:05:47




NOTES

1. ANY DUPLEX APARTMENTS WITH PROTECTED STAIRCASES TO HAVE UPVC VENTILATION DUCTWORK FIRE-SLEEVED THROUGH LOBBY CEILING TRANSFER.
2. AC UNIT TO BE FIRE RATED IN ENCLOSURE.

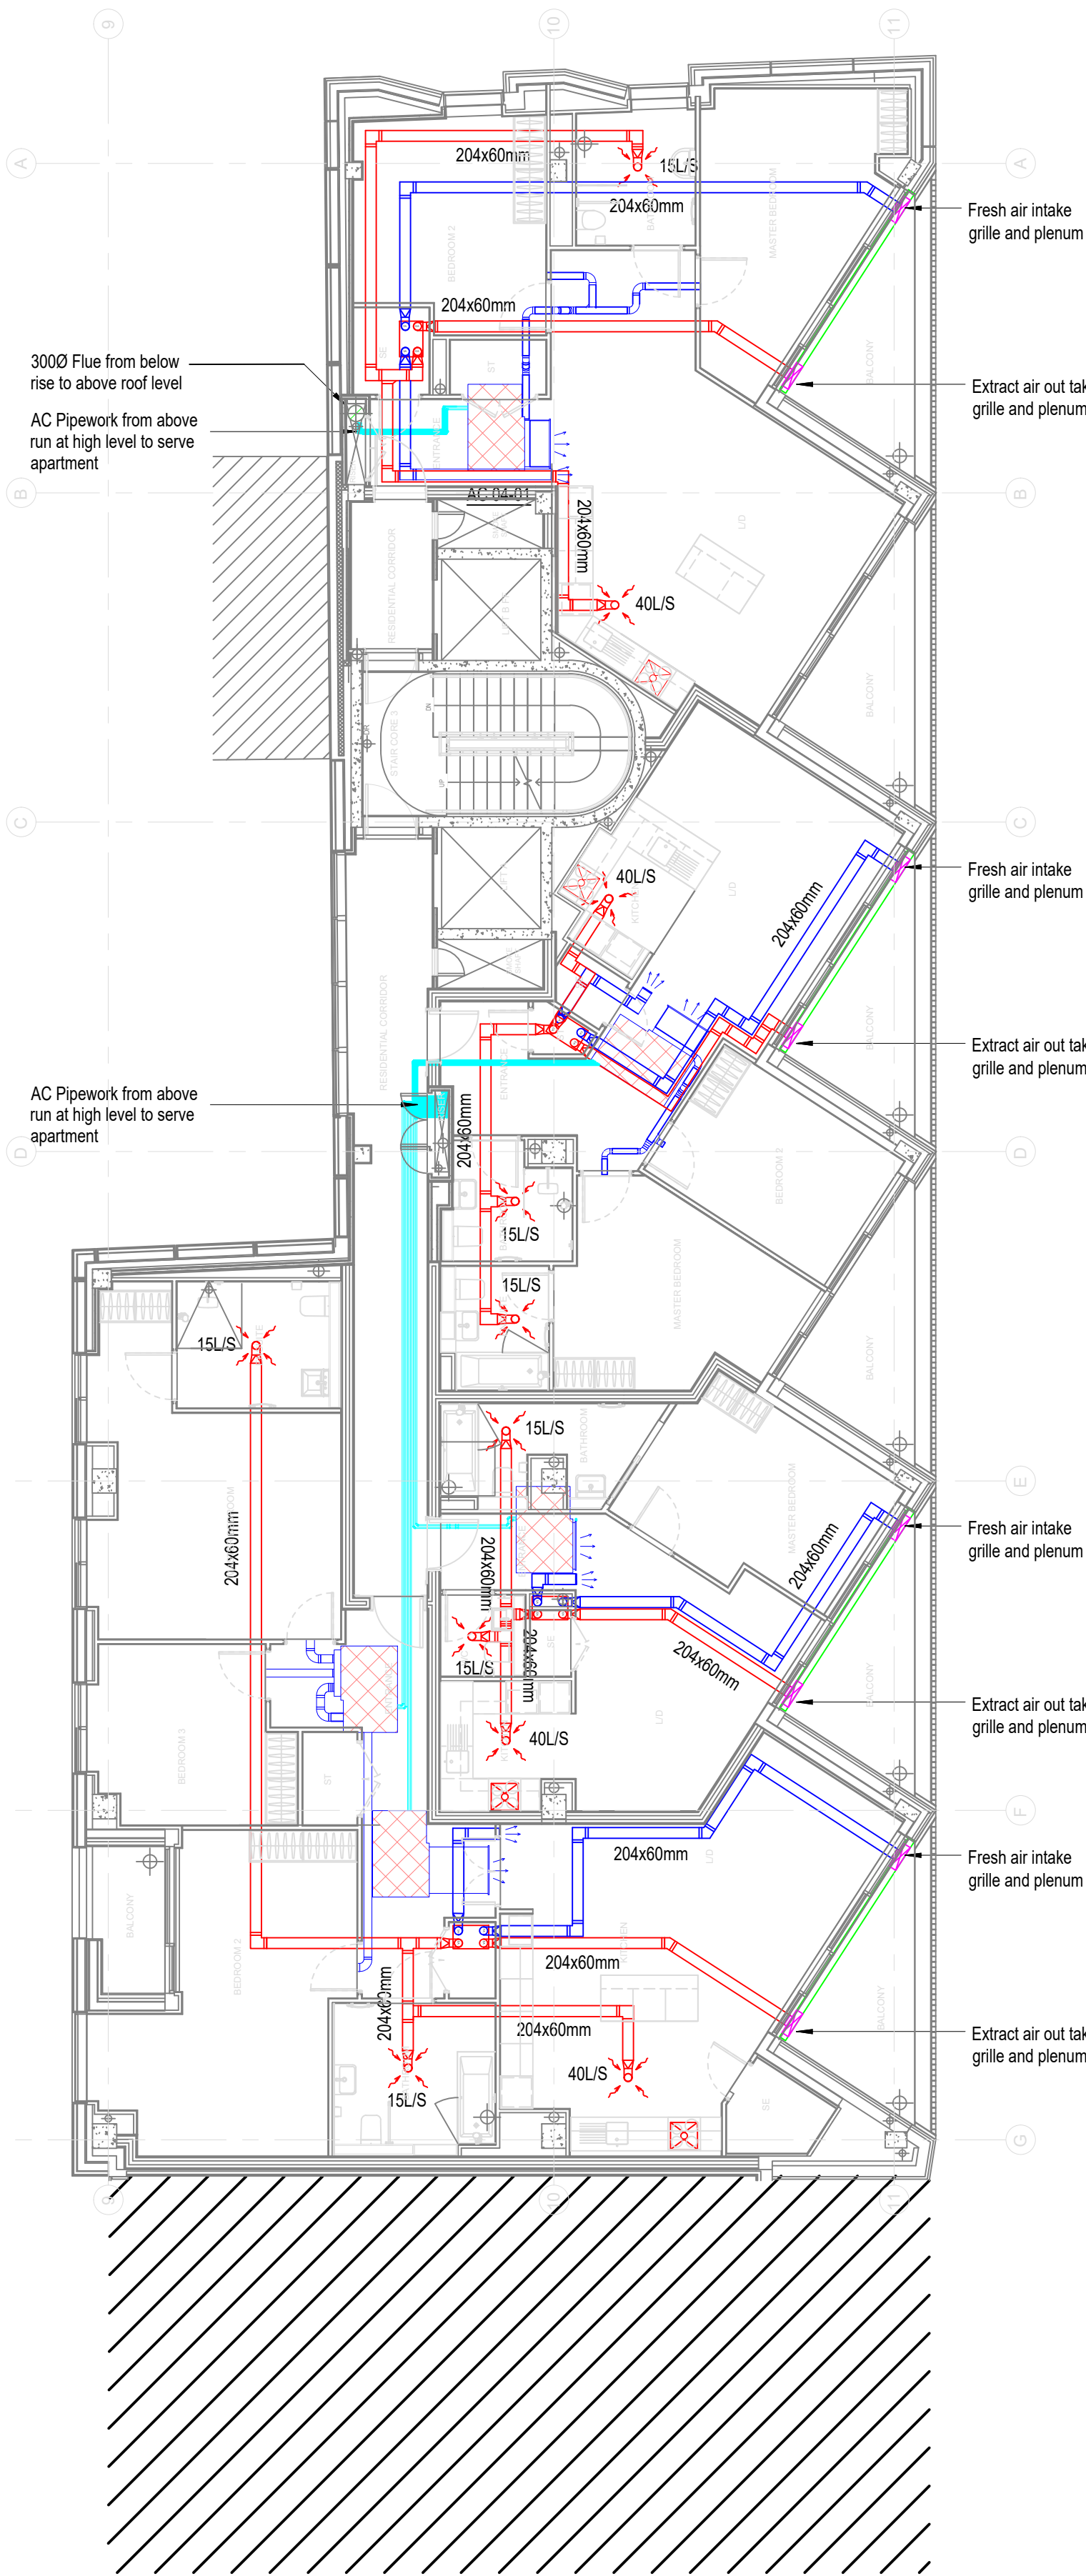

HVAC & Ventilation Extract



1 : 100

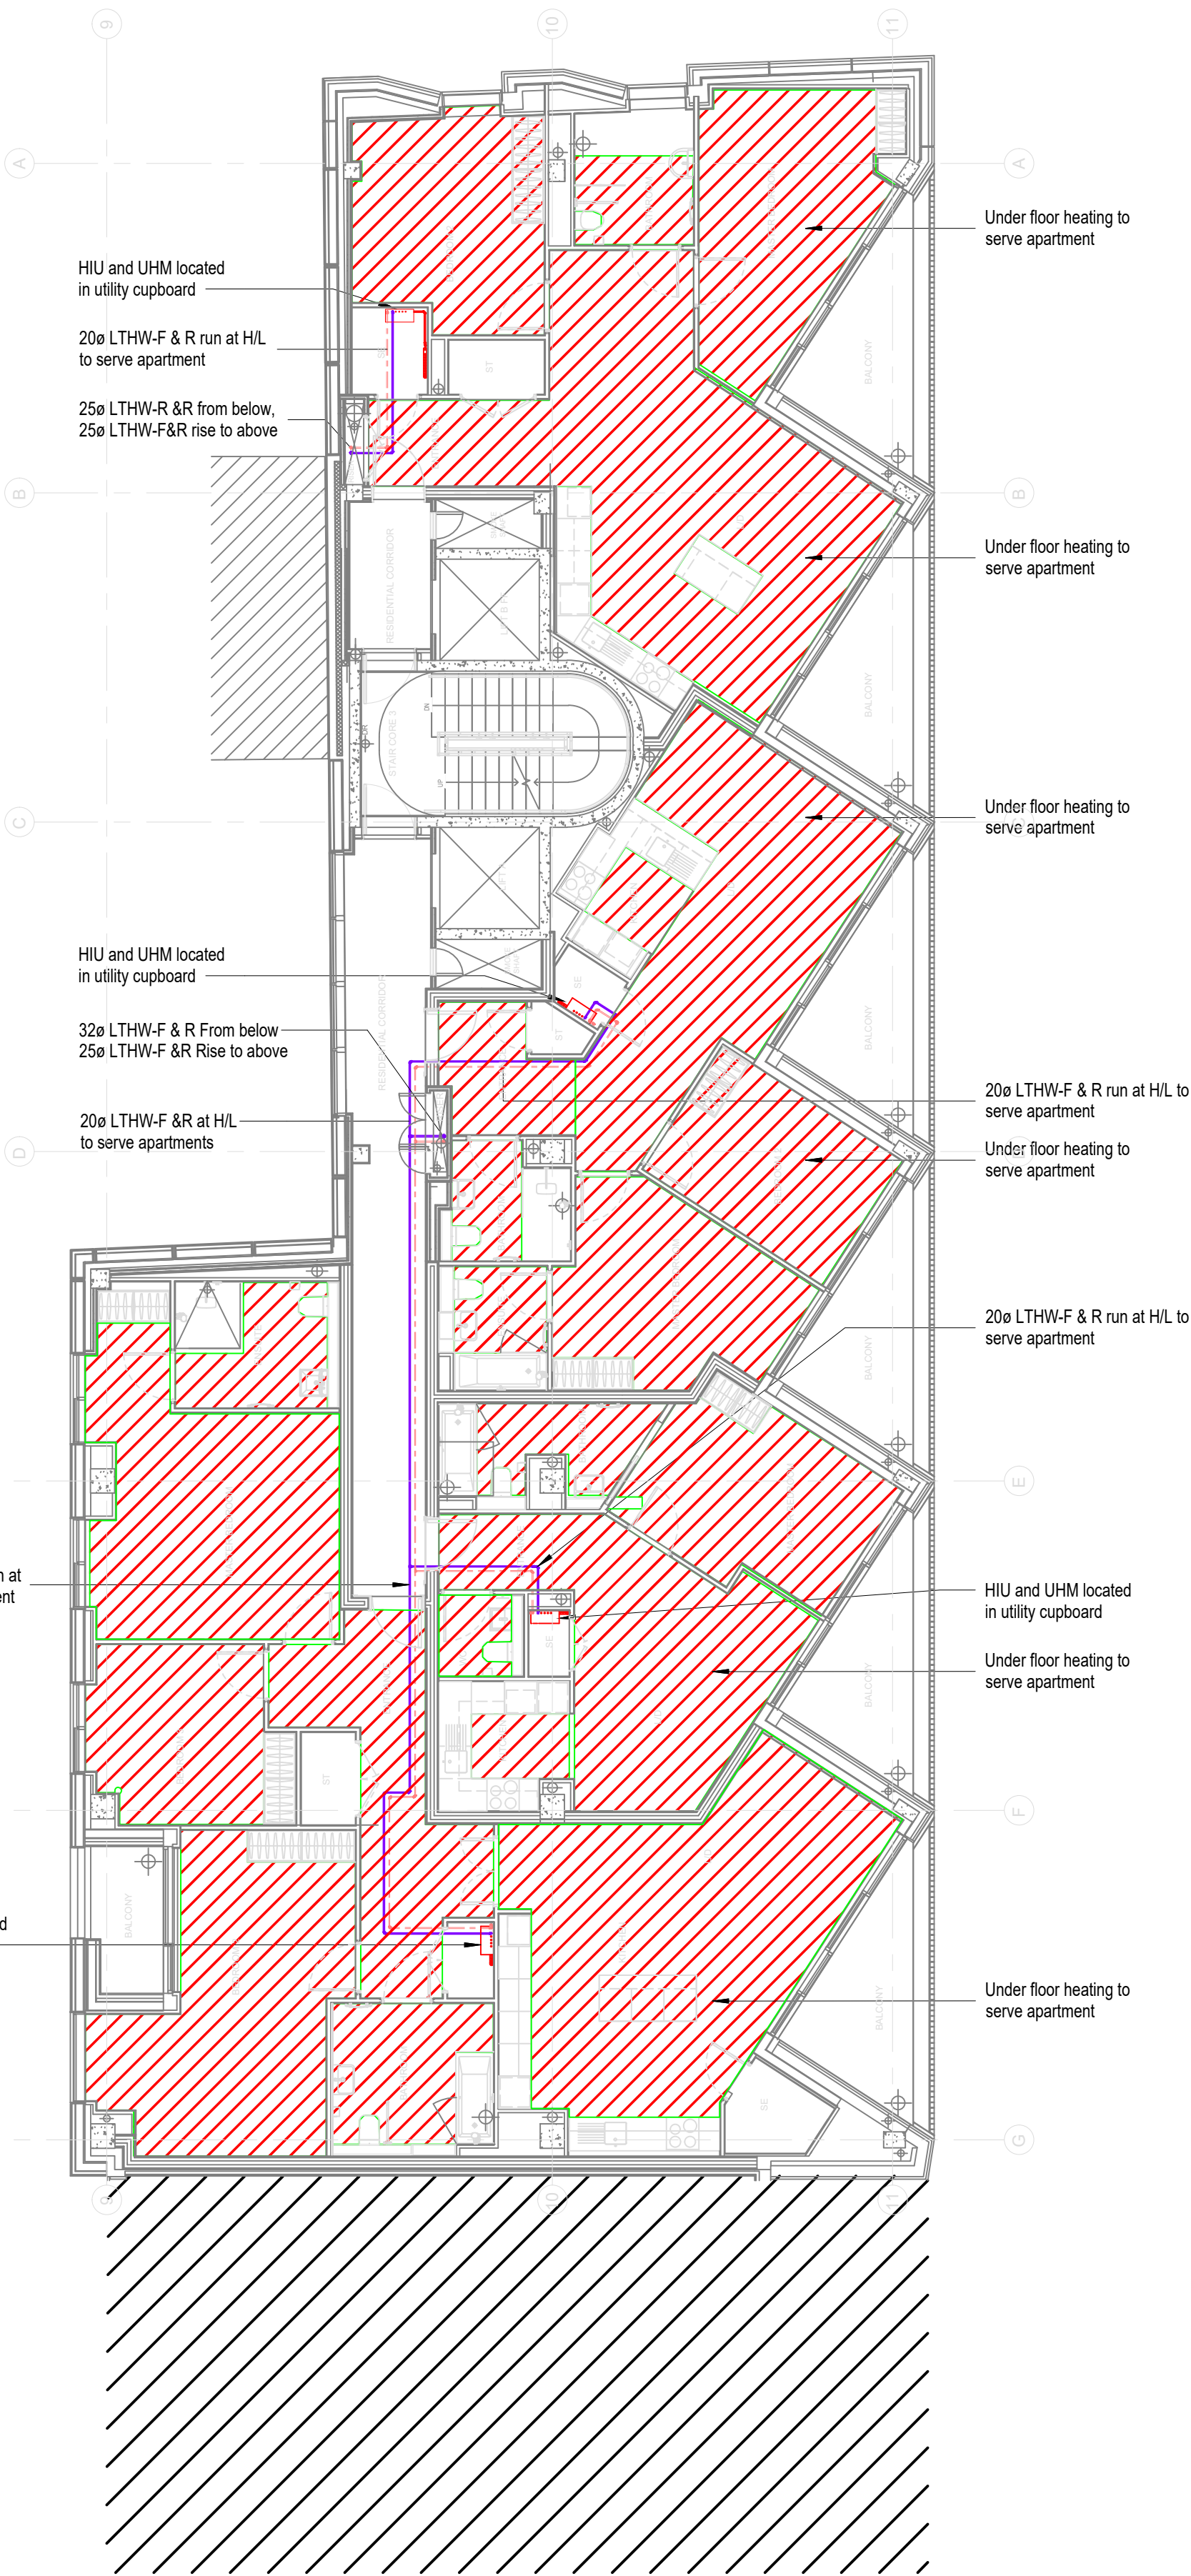

Heating

1 : 100

Location Plan

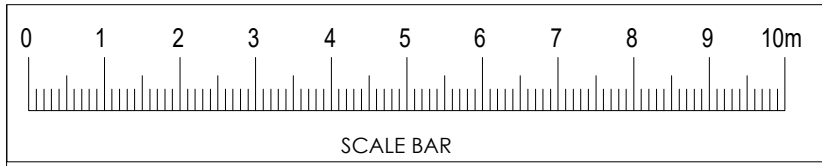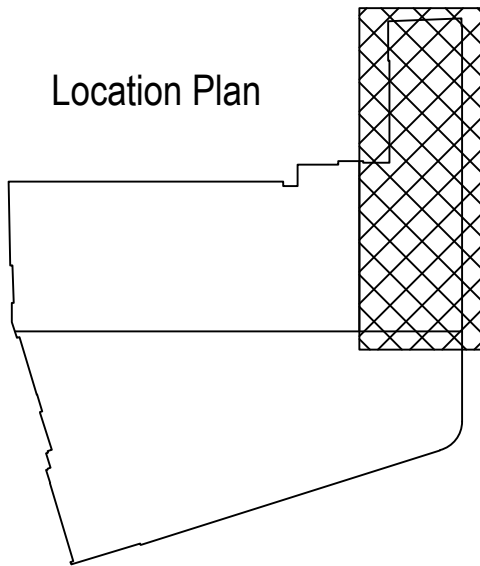

Rev	Description	Date
C1	Construction Issue	10/12/18
C2	Construction issue - Draft Revision 1	20/12/18
C3	Construction issue - Whole house ventilation added	13/03/20
C4	Construction issue - Revised Architectural backgrounds added & services amended to suit	07/05/20
C5	Construction issue - Mechanical services amended to suite fire strategy comments	25/06/20
C6	Construction issue - Revised Architects Background Added	24/07/20

PROJECT

Stephenson House

TITLE

Fifth - Residential HVAC +  
Ventilation Extract & Heating  
Services Layout

CLIENT

Lazari Properties Two Limited

DRAWN BY

YC

CHECKED BY

TT

DATE

'08/07/17

SCALE (@ A1)

1 : 100

PROJECT NUMBER

1640

DRAWING NUMBER

1640-700-07-5


REV

C6




## NOTES

1. ANY DUPLEX APARTMENTS WITH PROTECTED STAIRCASES TO HAVE UPVC VENTILATION DUCTWORK FIRE-SLEEVED THROUGH LOBBY CEILING TRANSFER.
2. AC UNIT TO BE FIRE RATED IN ENCLOSURE.

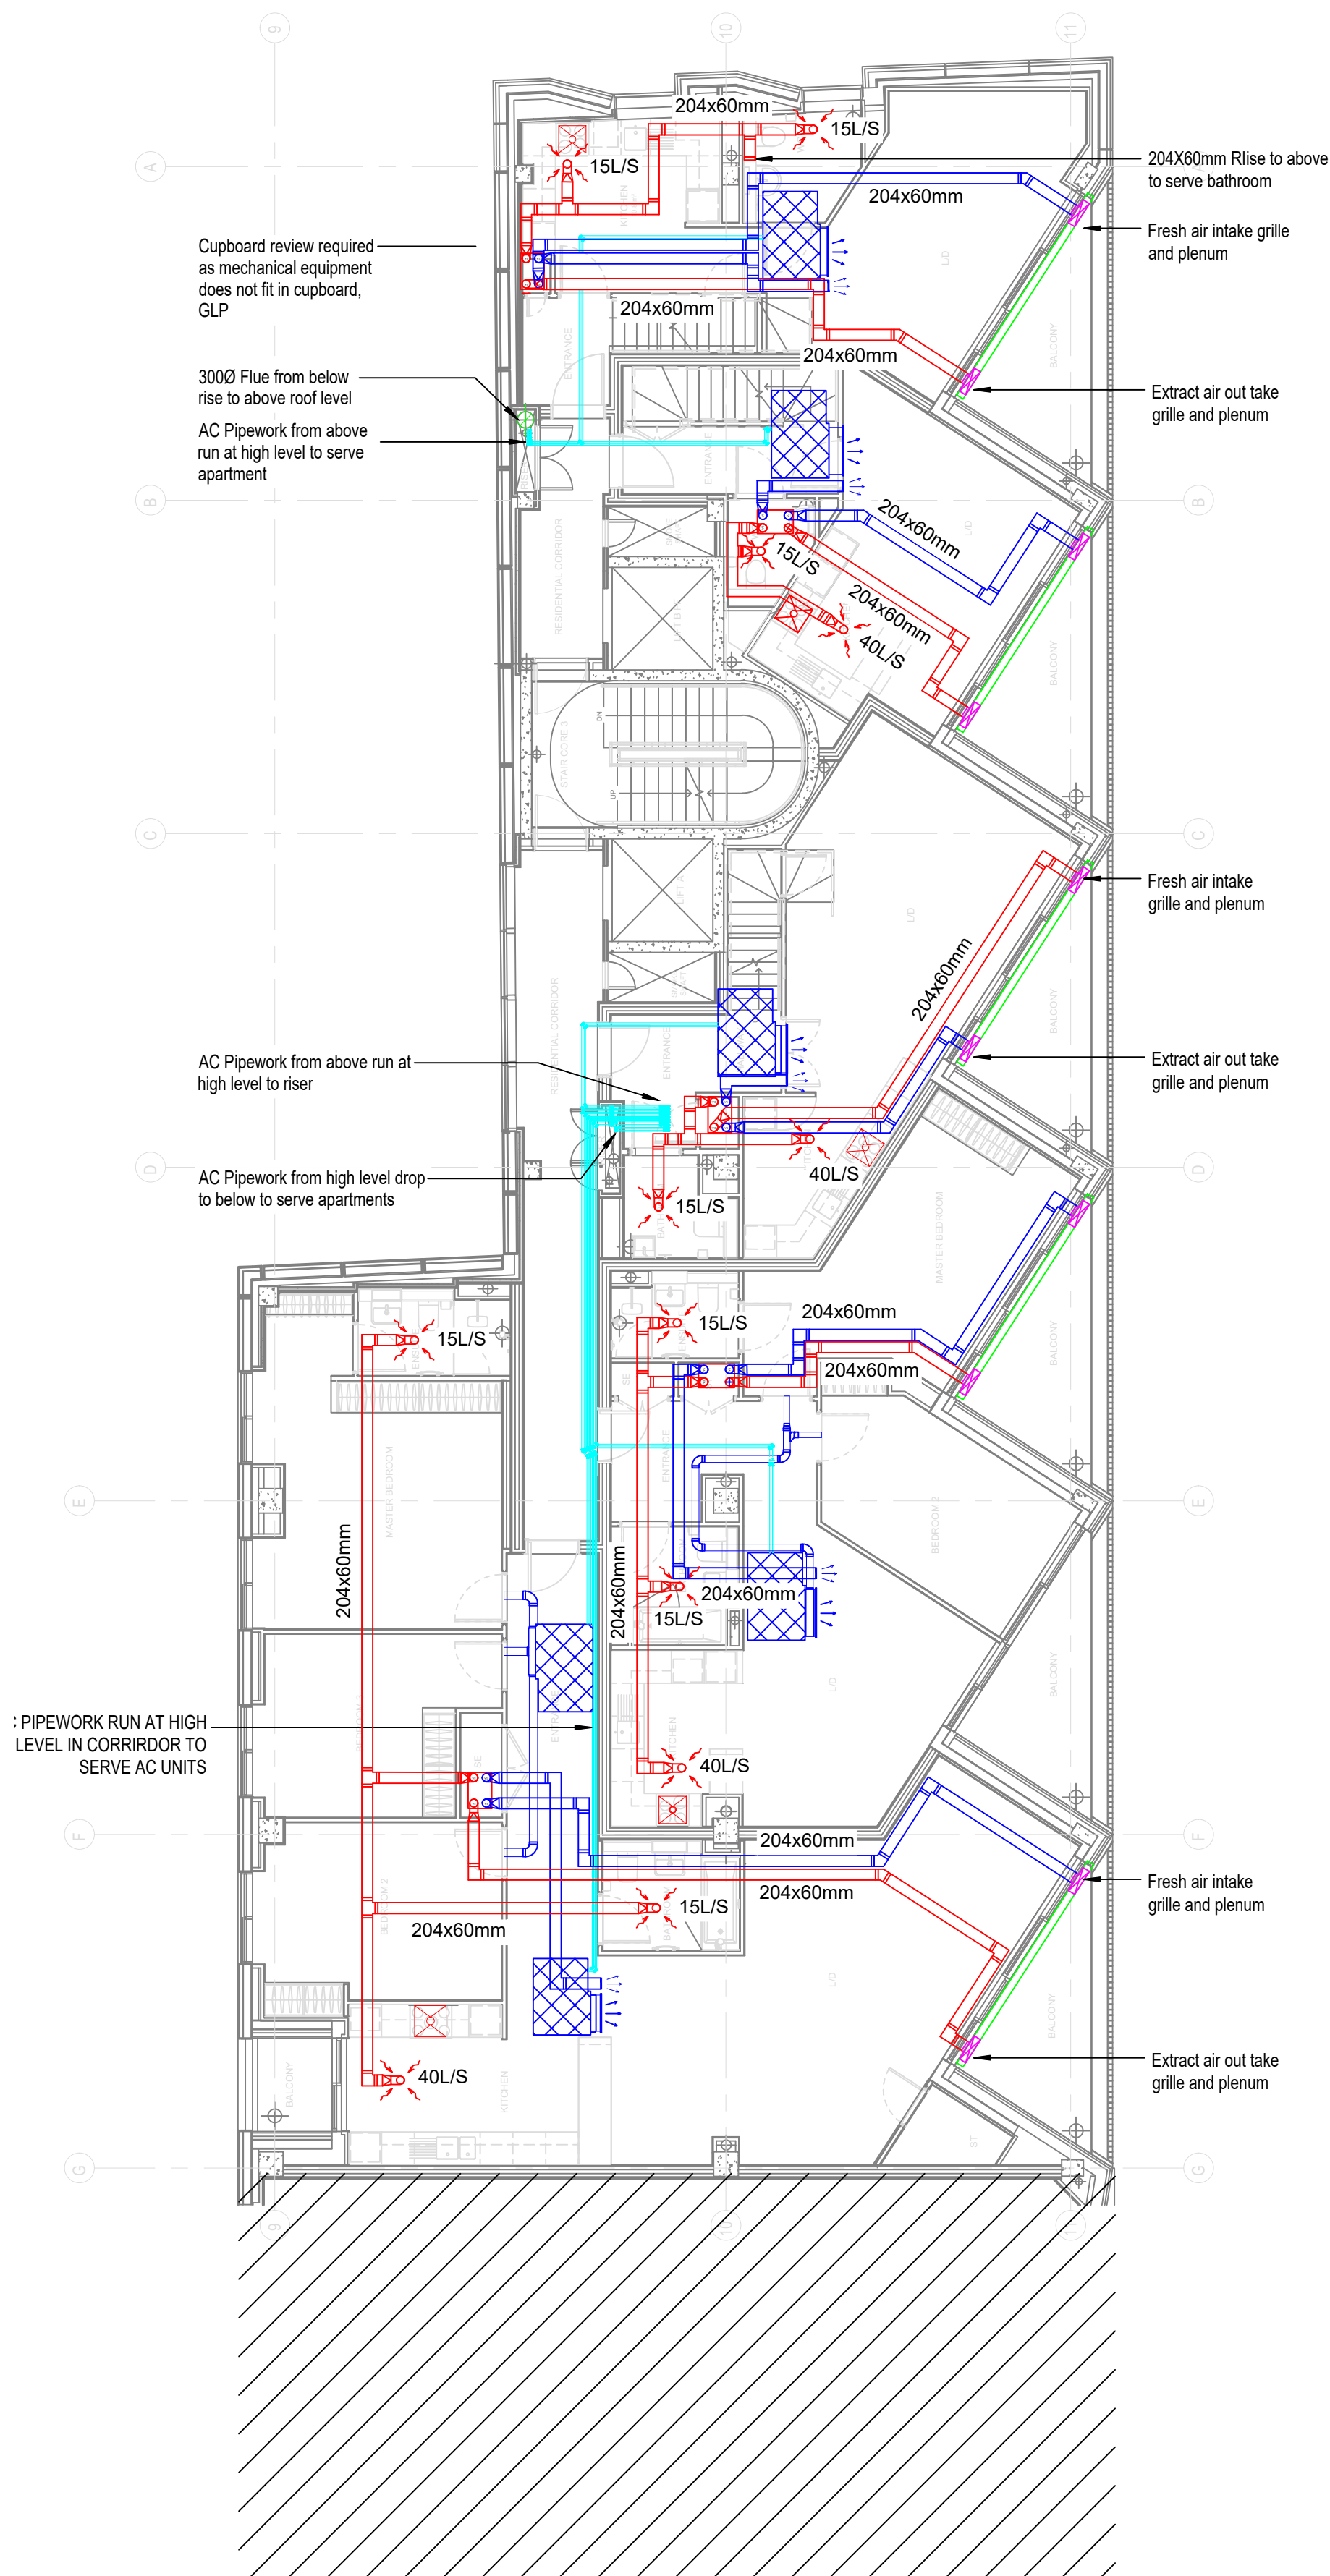

HVAC &amp; Ventilation Extract


1 : 100

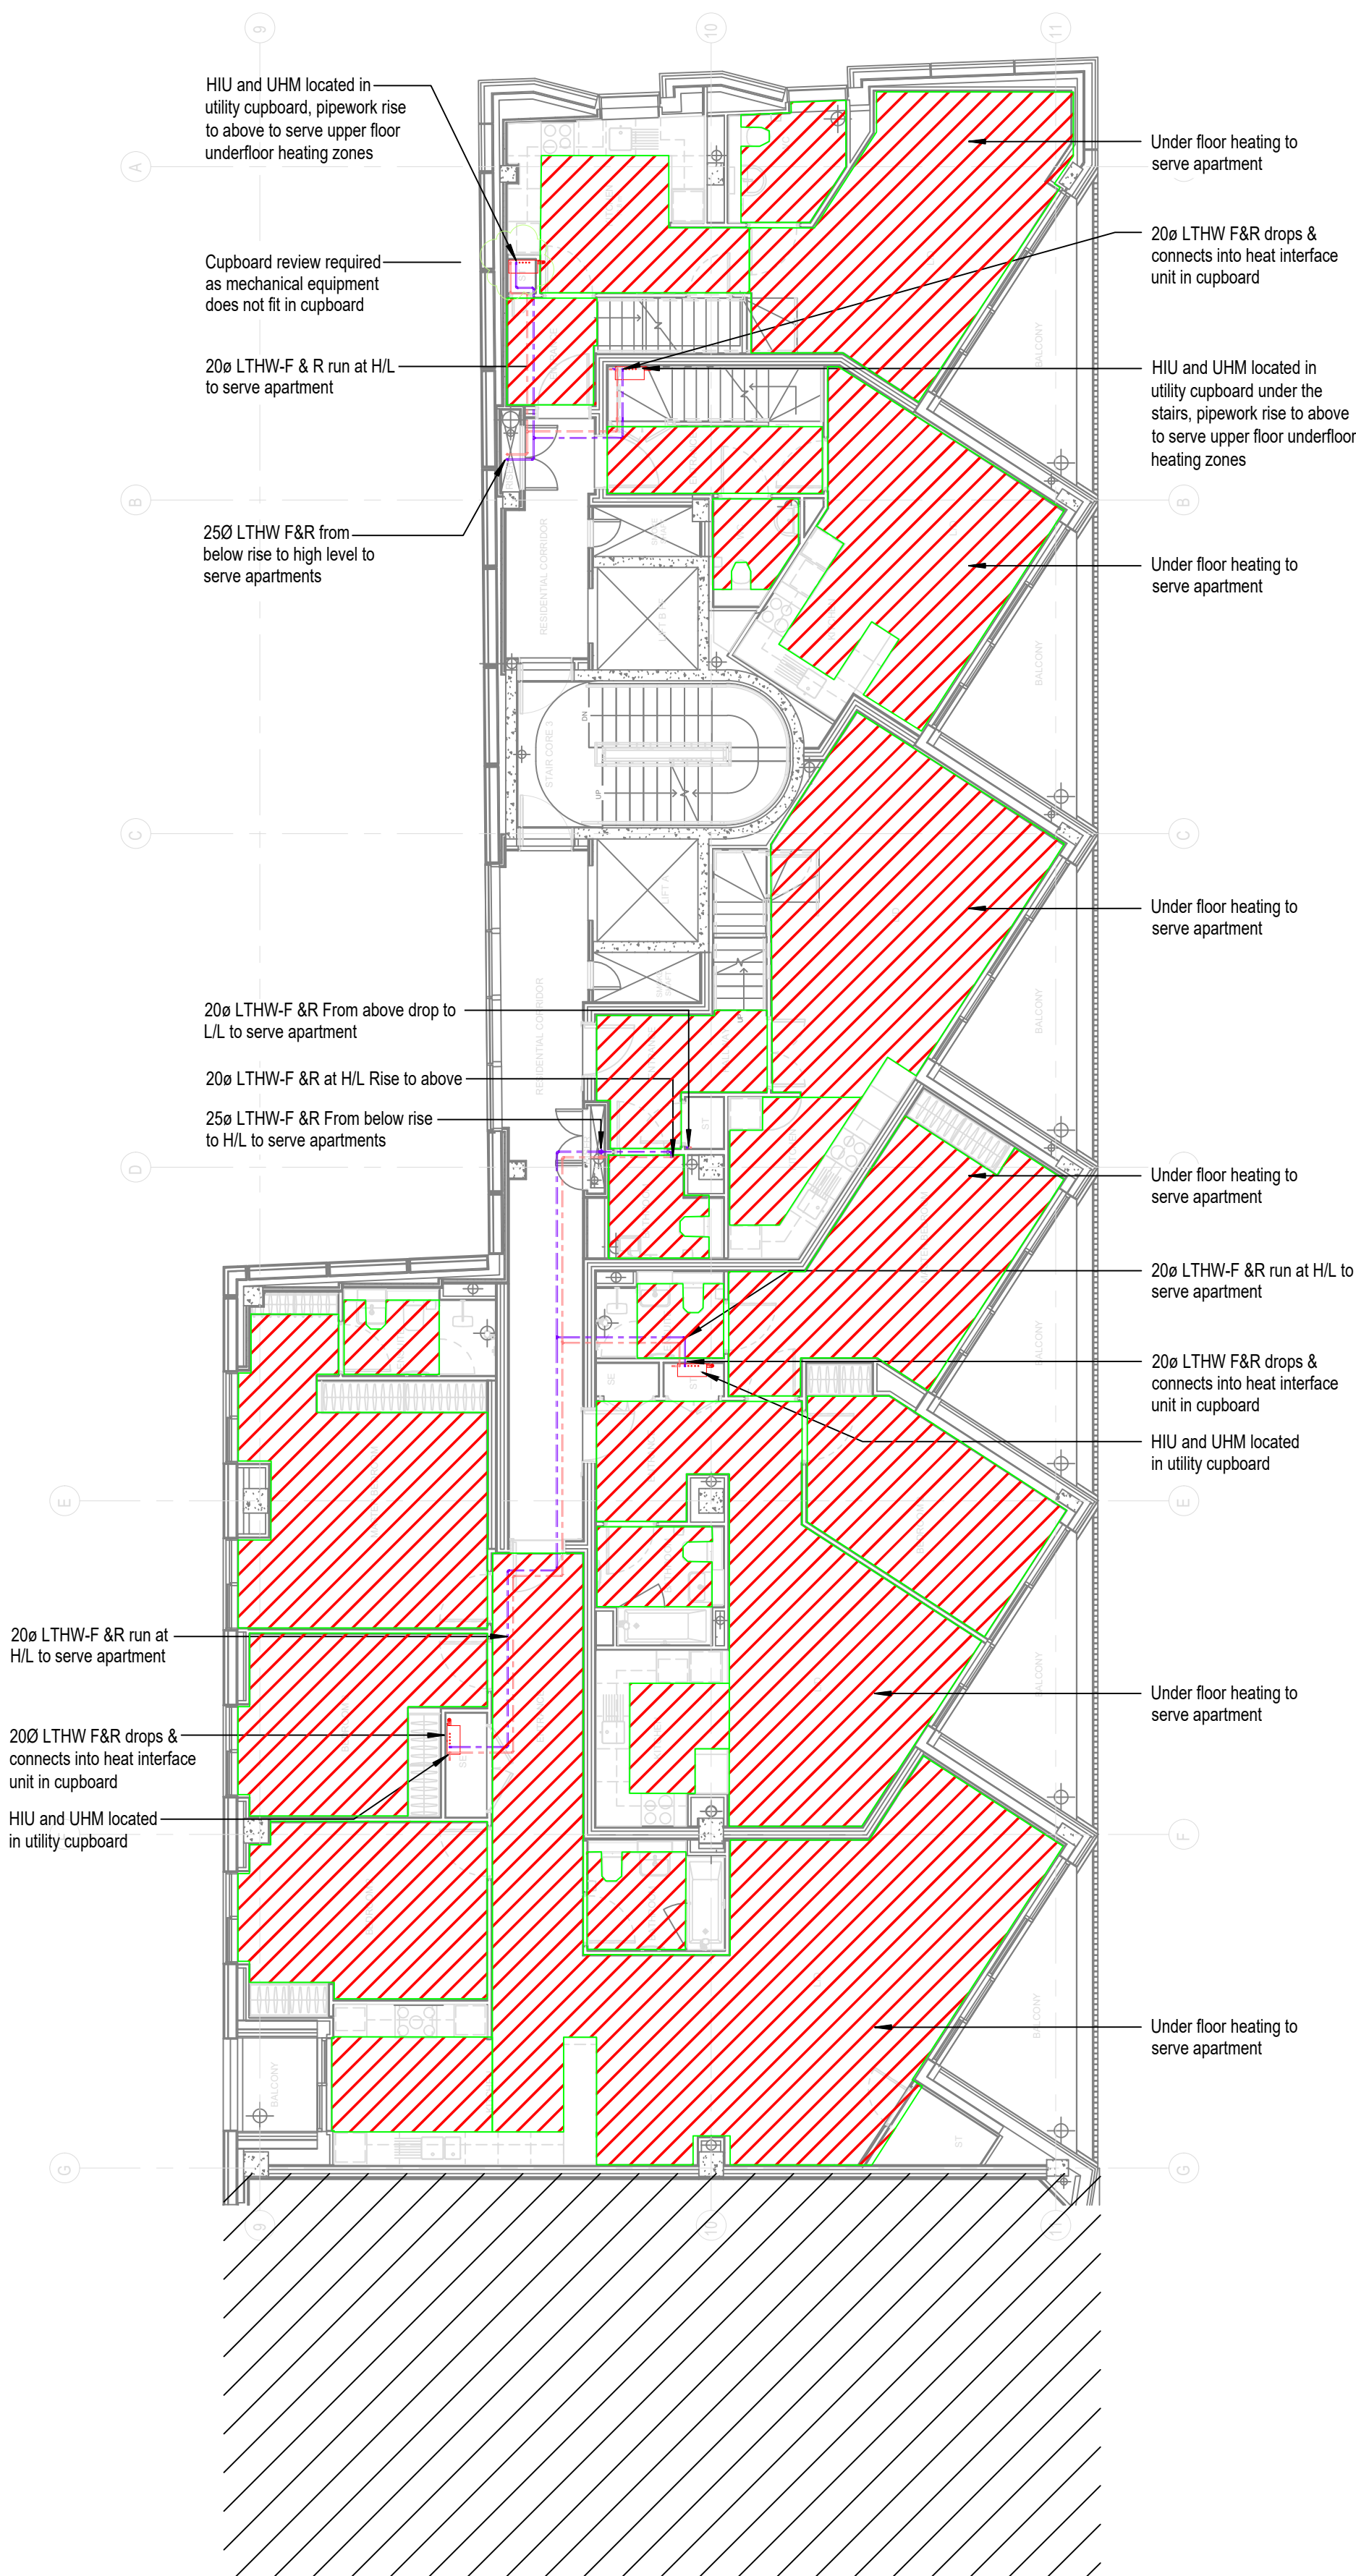

Heating

1 : 100

Location Plan

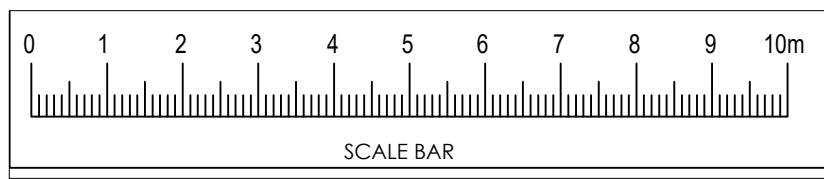

Rev	Description	Date
C1	Construction Issue	10/12/18
C2	Construction issue - Draft Revision 1	20/12/18
C3	Construction issue - Whole house ventilation added	13/03/20
C4	Construction issue - Revised Architectural backgrounds added & services amended to suit	07/05/20
C5	Construction issue - Mechanical services amended to suite fire strategy comments	25/06/20
C6	Construction issue - Revised Architects Background Added	24/07/20

PROJECT

Stephenson House

TITLE

Sixth - Residential HVAC +  
Ventilation Extract & Heating  
Services Layout

CLIENT

Lazari Properties Two Limited

DRAWN BY

YC

CHECKED BY

TT

DATE

'08/07/17

SCALE (@ A1)

1 : 100

PROJECT NUMBER

1640




DRAWING NUMBER

1640-700-08-6

REV

C6




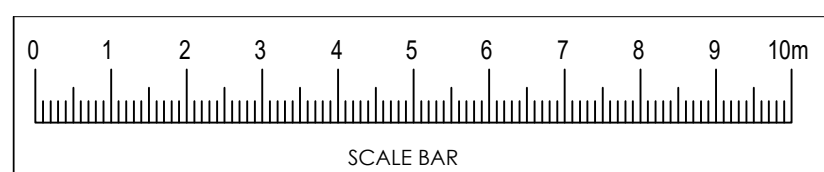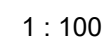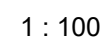




NOTES

1. ANY DUPLEX APARTMENTS WITH PROTECTED STAIRCASES TO HAVE UPVC VENTILATION DUCTWORK FIRE-SLEEVED THROUGH LOBBY CEILING TRANSFER.
2. AC UNIT TO BE FIRE RATED IN ENCLOSURE.

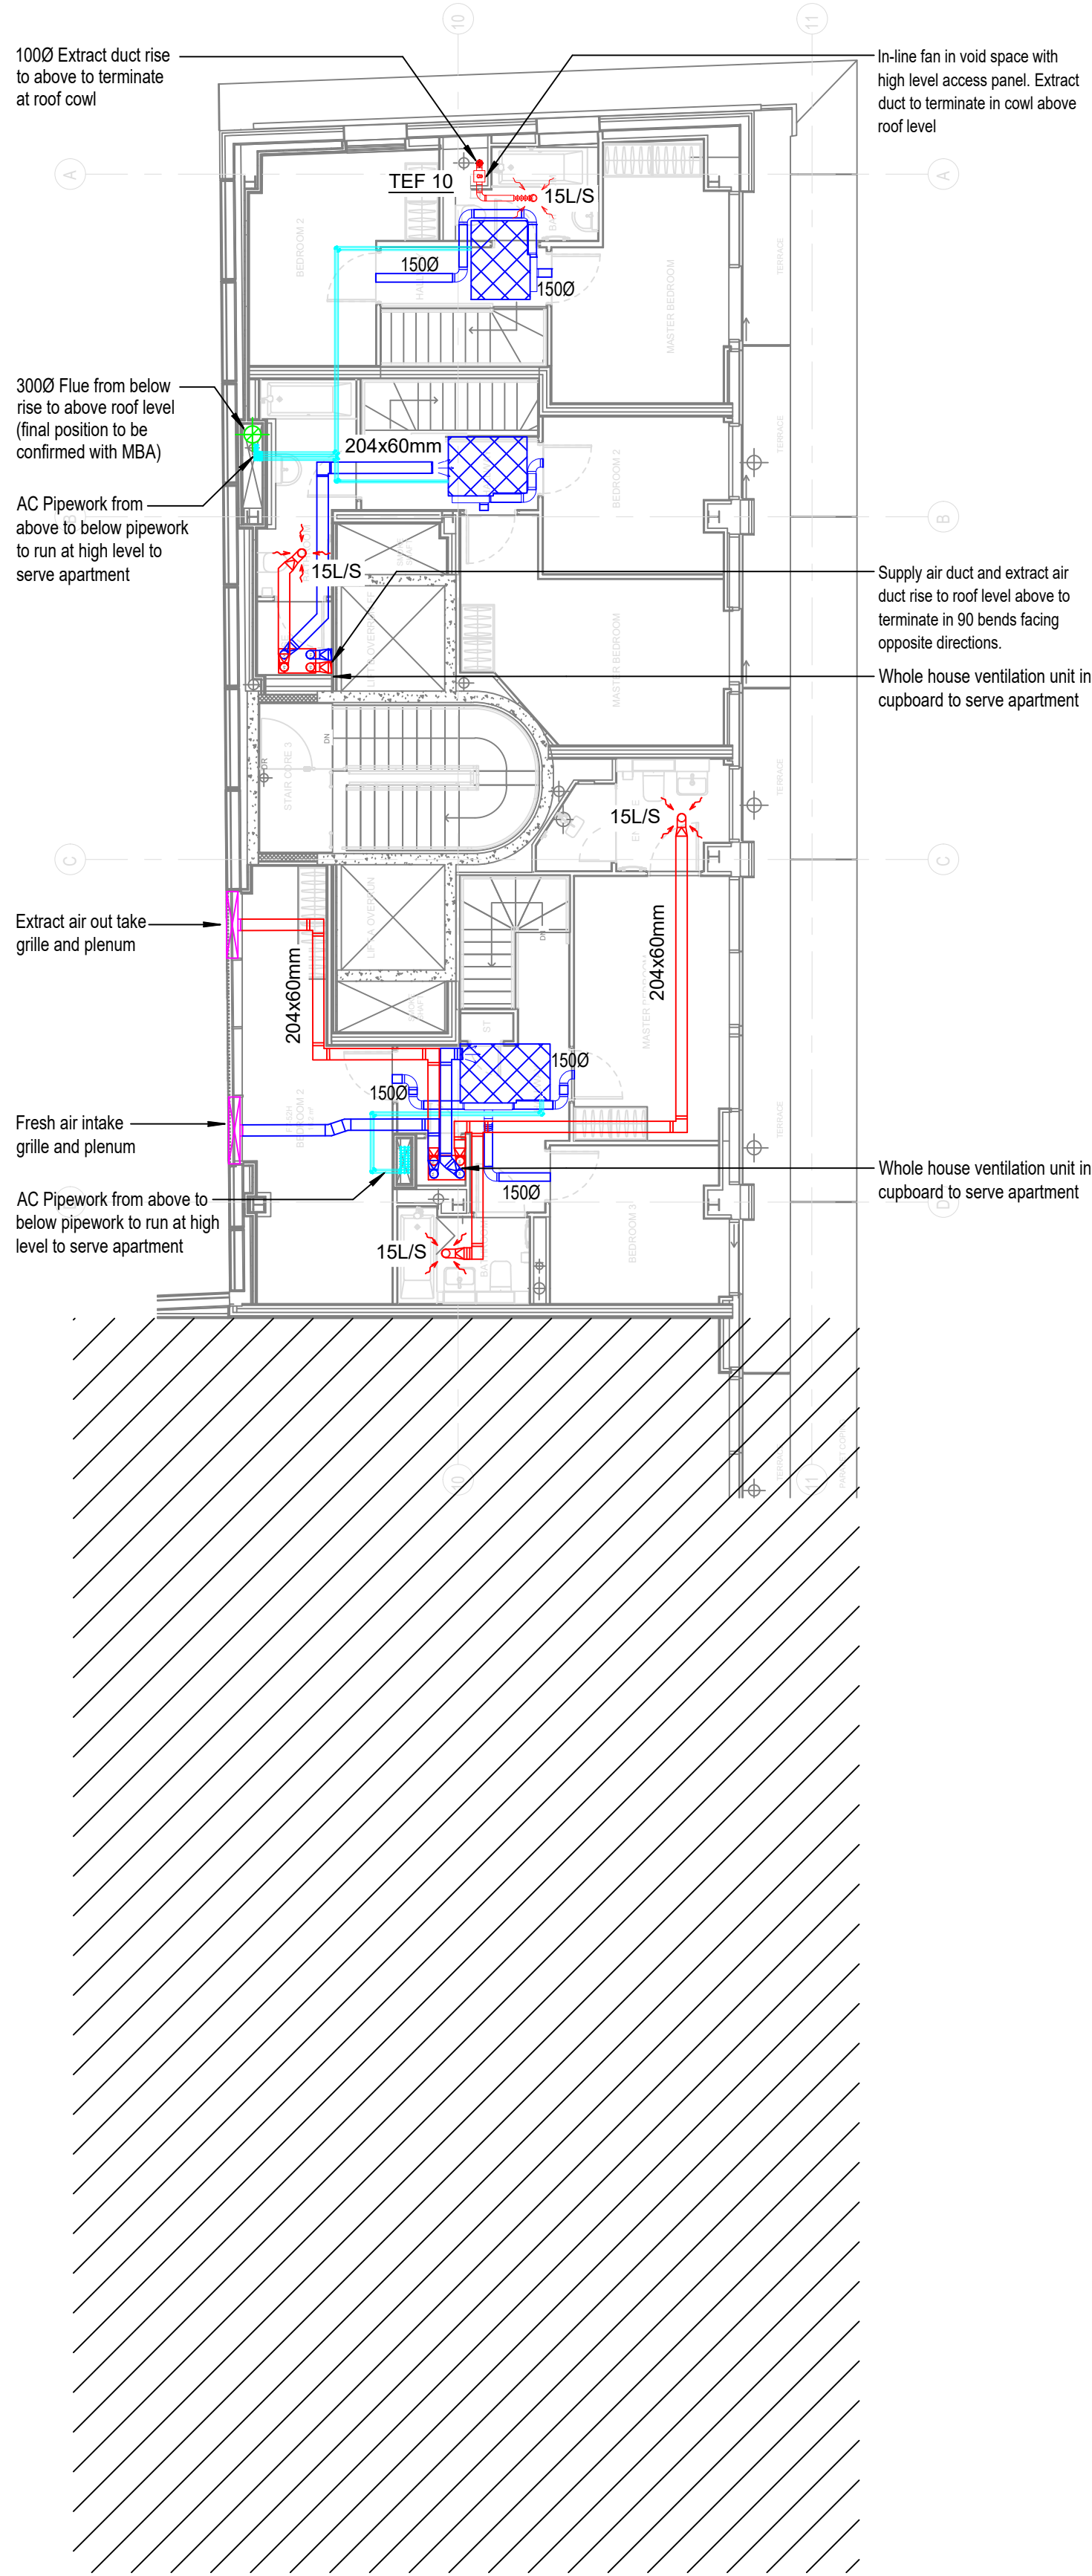

HVAC & Ventilation Extract



1 : 100

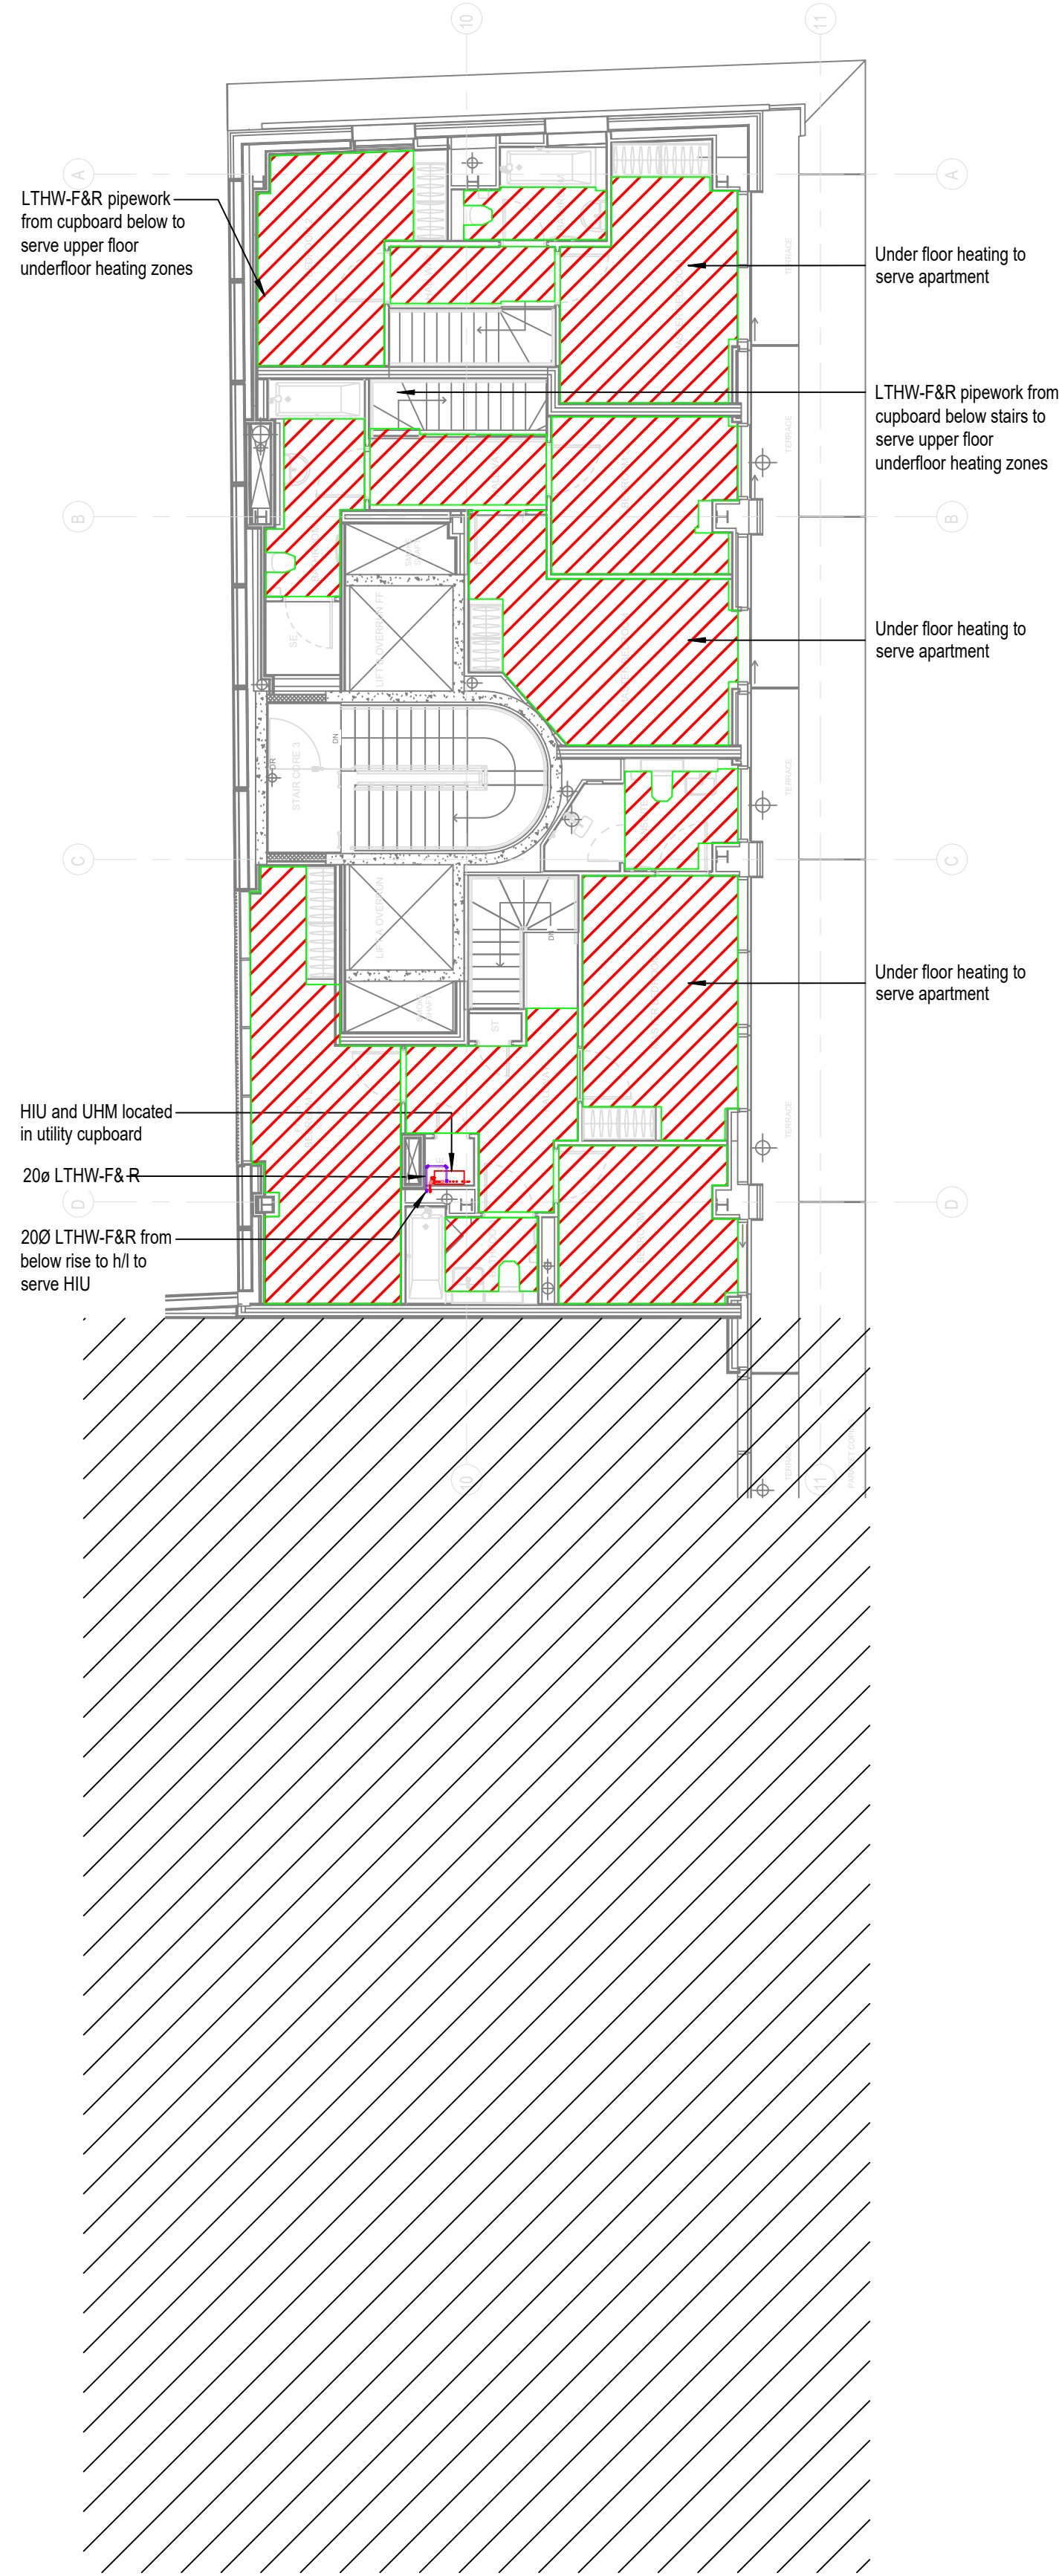

Heating

1 : 100

Location Plan

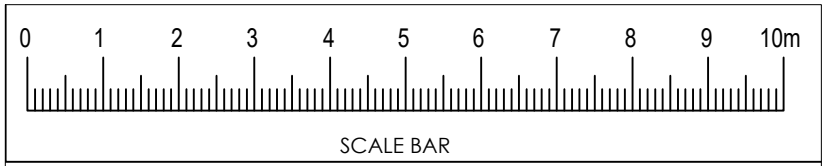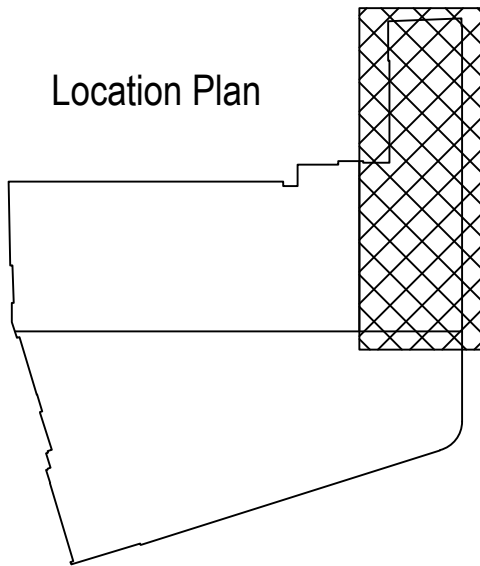

Unit 5 Howarth Court, Gateway Crescent,  
Oldham Broadway Business Park,  
Chadderton, OL9 9XB  
Tel: 0161 681 7070  
Email: mail@glpartnership.co.uk

Rev	Description	Date
C1	Construction Issue	10/12/18
C2	Construction issue - Draft Revision 1	20/12/18
C3	Construction issue - Whole house ventilation added	10/02/20
C4	Construction issue - Revised Architectural backgrounds added & services amended to suit	07/05/20
C5	Construction issue - Mechanical services amended to suite fire strategy comments	25/06/20
C6	Construction issue - Revised Architects Background Added	24/07/20

PROJECT

Stephenson House

TITLE

Seventh - Residential HVAC +  
Ventilation Extract & Heating  
Services Layout

CLIENT

Lazari Properties Two Limited

DRAWN BY  
YC

CHECKED BY  
TT

DATE  
'08/07/17

SCALE (@ A1)  
1 : 100

PROJECT NUMBER  
1640

DRAWING NUMBER  
1640-700-09-7

REV  
C6

18/06/2019 16:07:21