




PLANNING

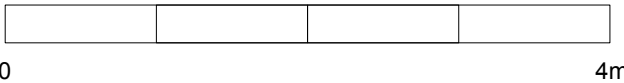

FRONT ELEVATION - E1

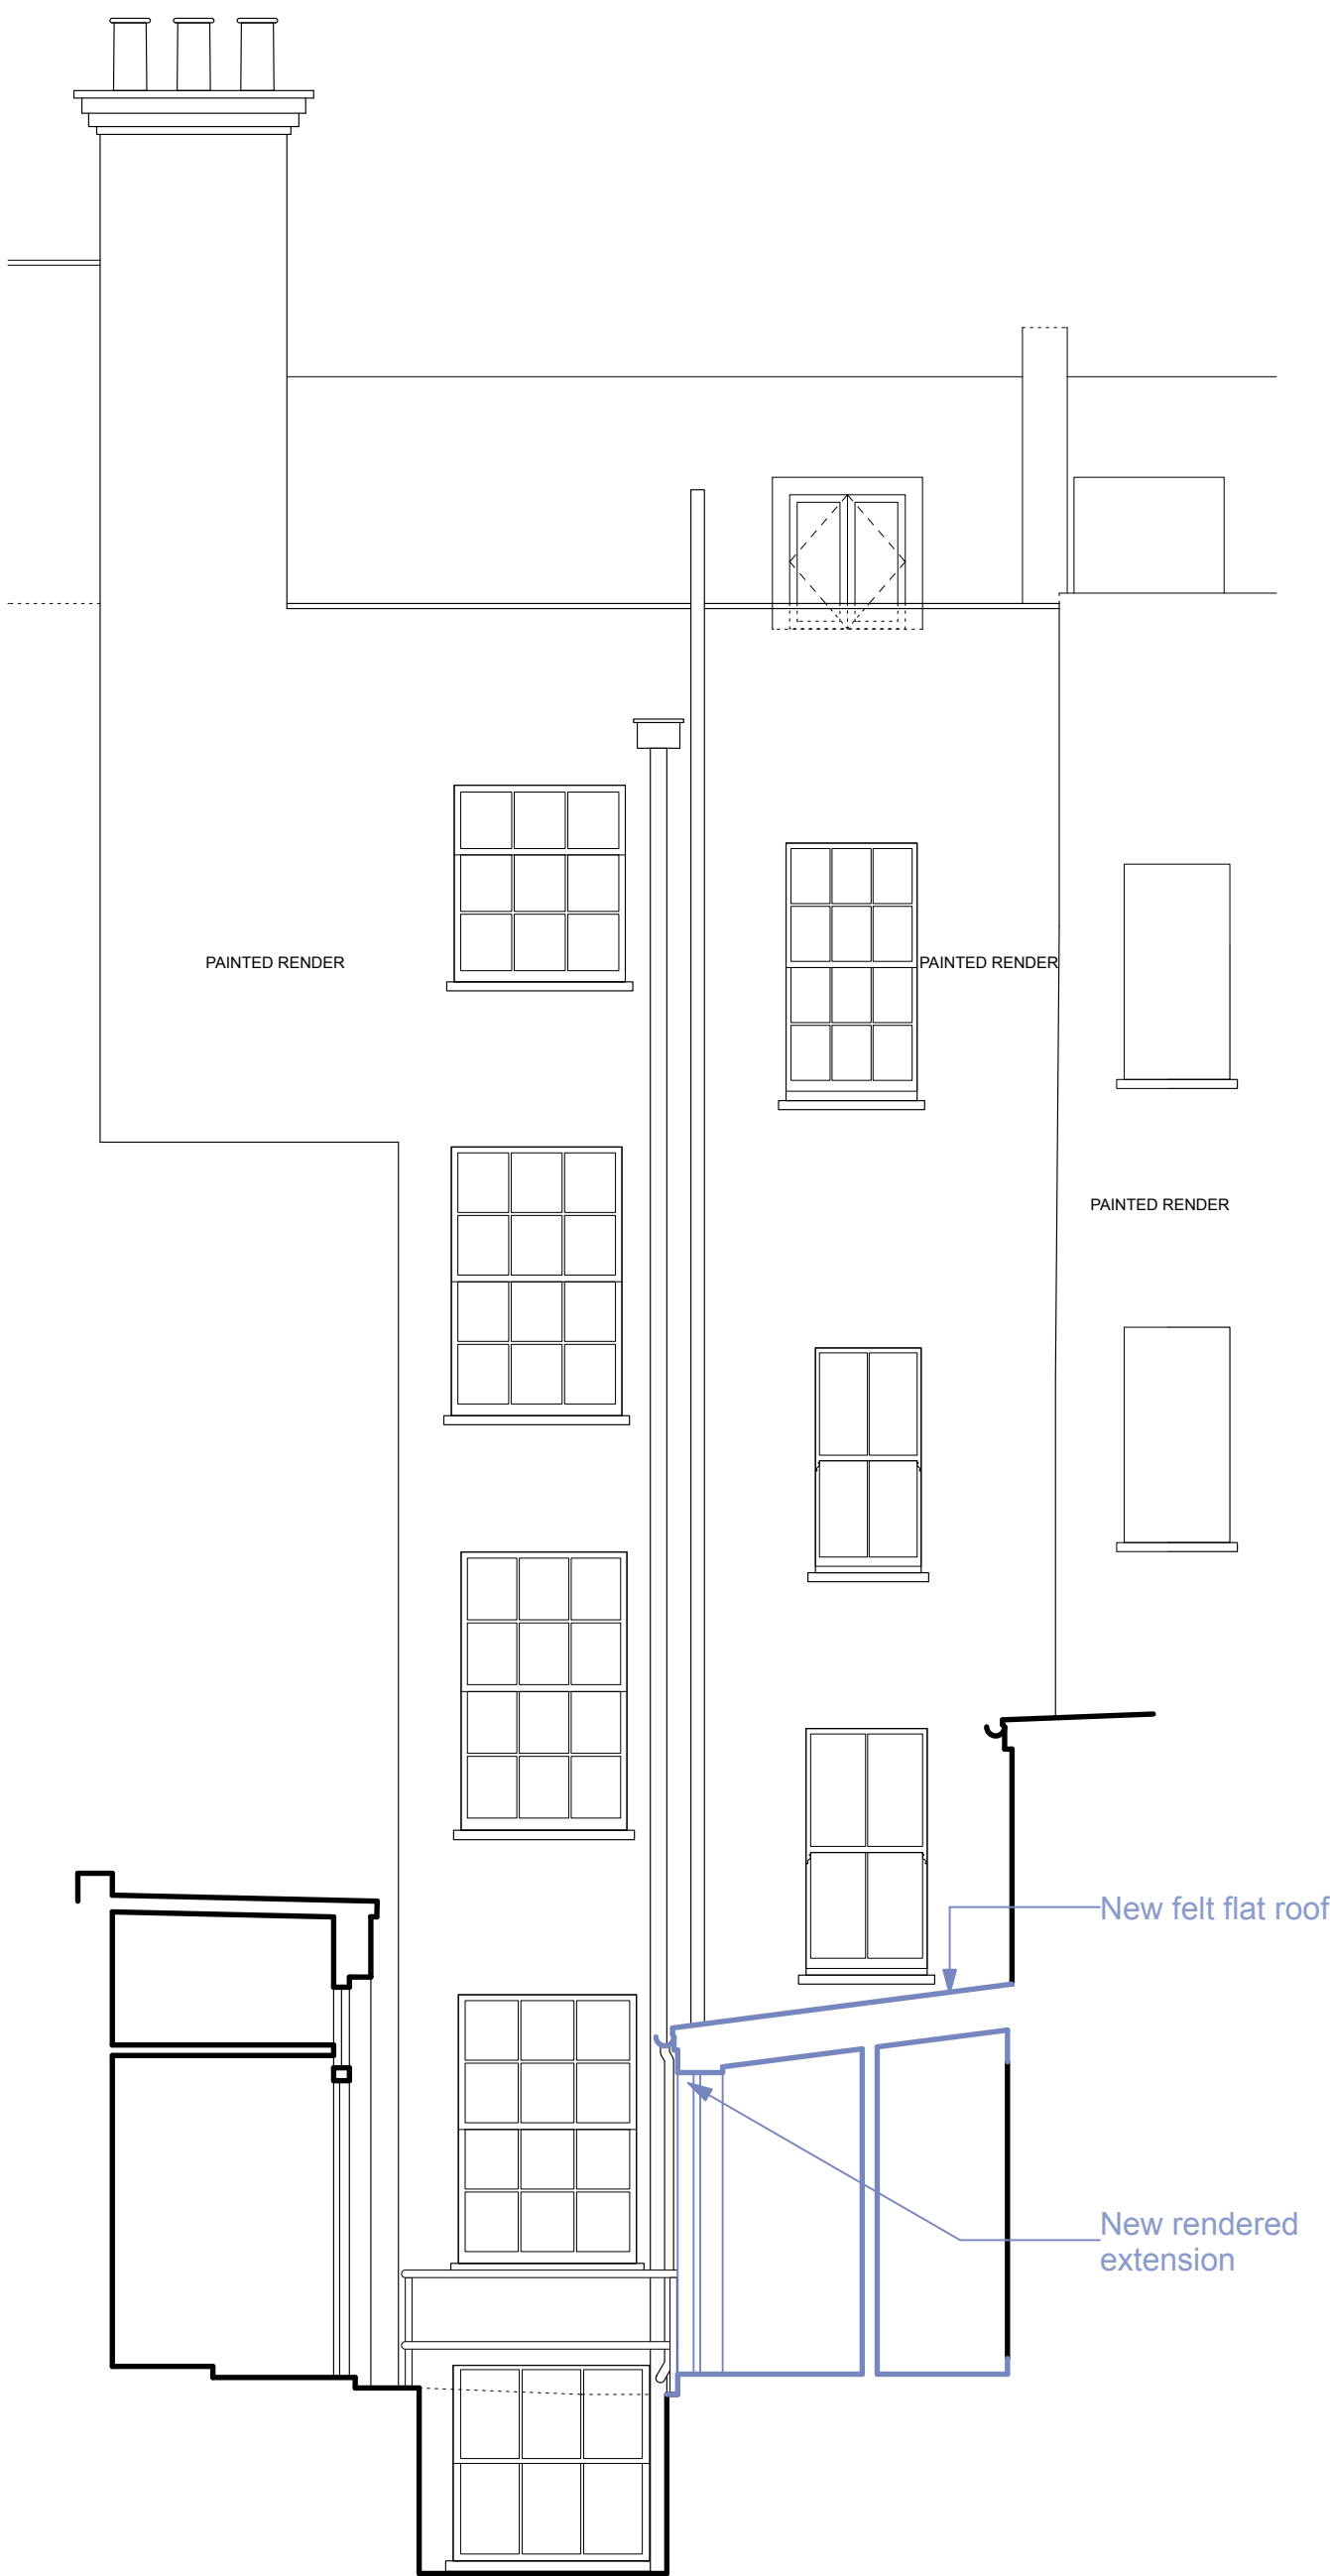

REAR ELEVATION - E2

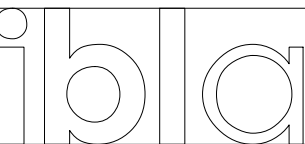

020 7580 8808
www.ibla.co.uk
postroom@ibla.co.uk

Client
Whitehall Place Properties Ltd

Project
18 Little Russell Street WC1A 2HL

Drawing
Elevations 1 - Proposed

Scale	1:100@A3 1:50 @ A1	Date	Dec 22
-------	-------------------------------	------	---------------

Ref.
1148 P11