
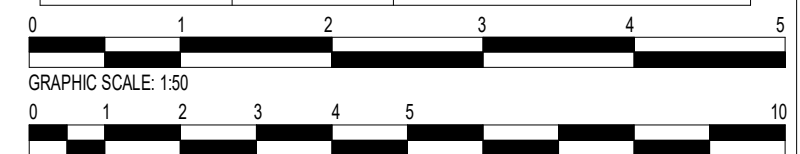


[illegible]

PROJECT STATUS			
PROJECT 33 GOODGE STREET			
TITLE PRE EXISTING SIDE ELEVATION			
CLIENT			
DRAWN BY ME	CHECKED BY ZC	DATE 30-11-2022	SCALE (@A2) 1 : 50
DRAWING NUMBER		UK2162-H1-D-A-202	
PROJECT NUMBER UK2162	BUILDING CODE VA	PHASE	REVISION

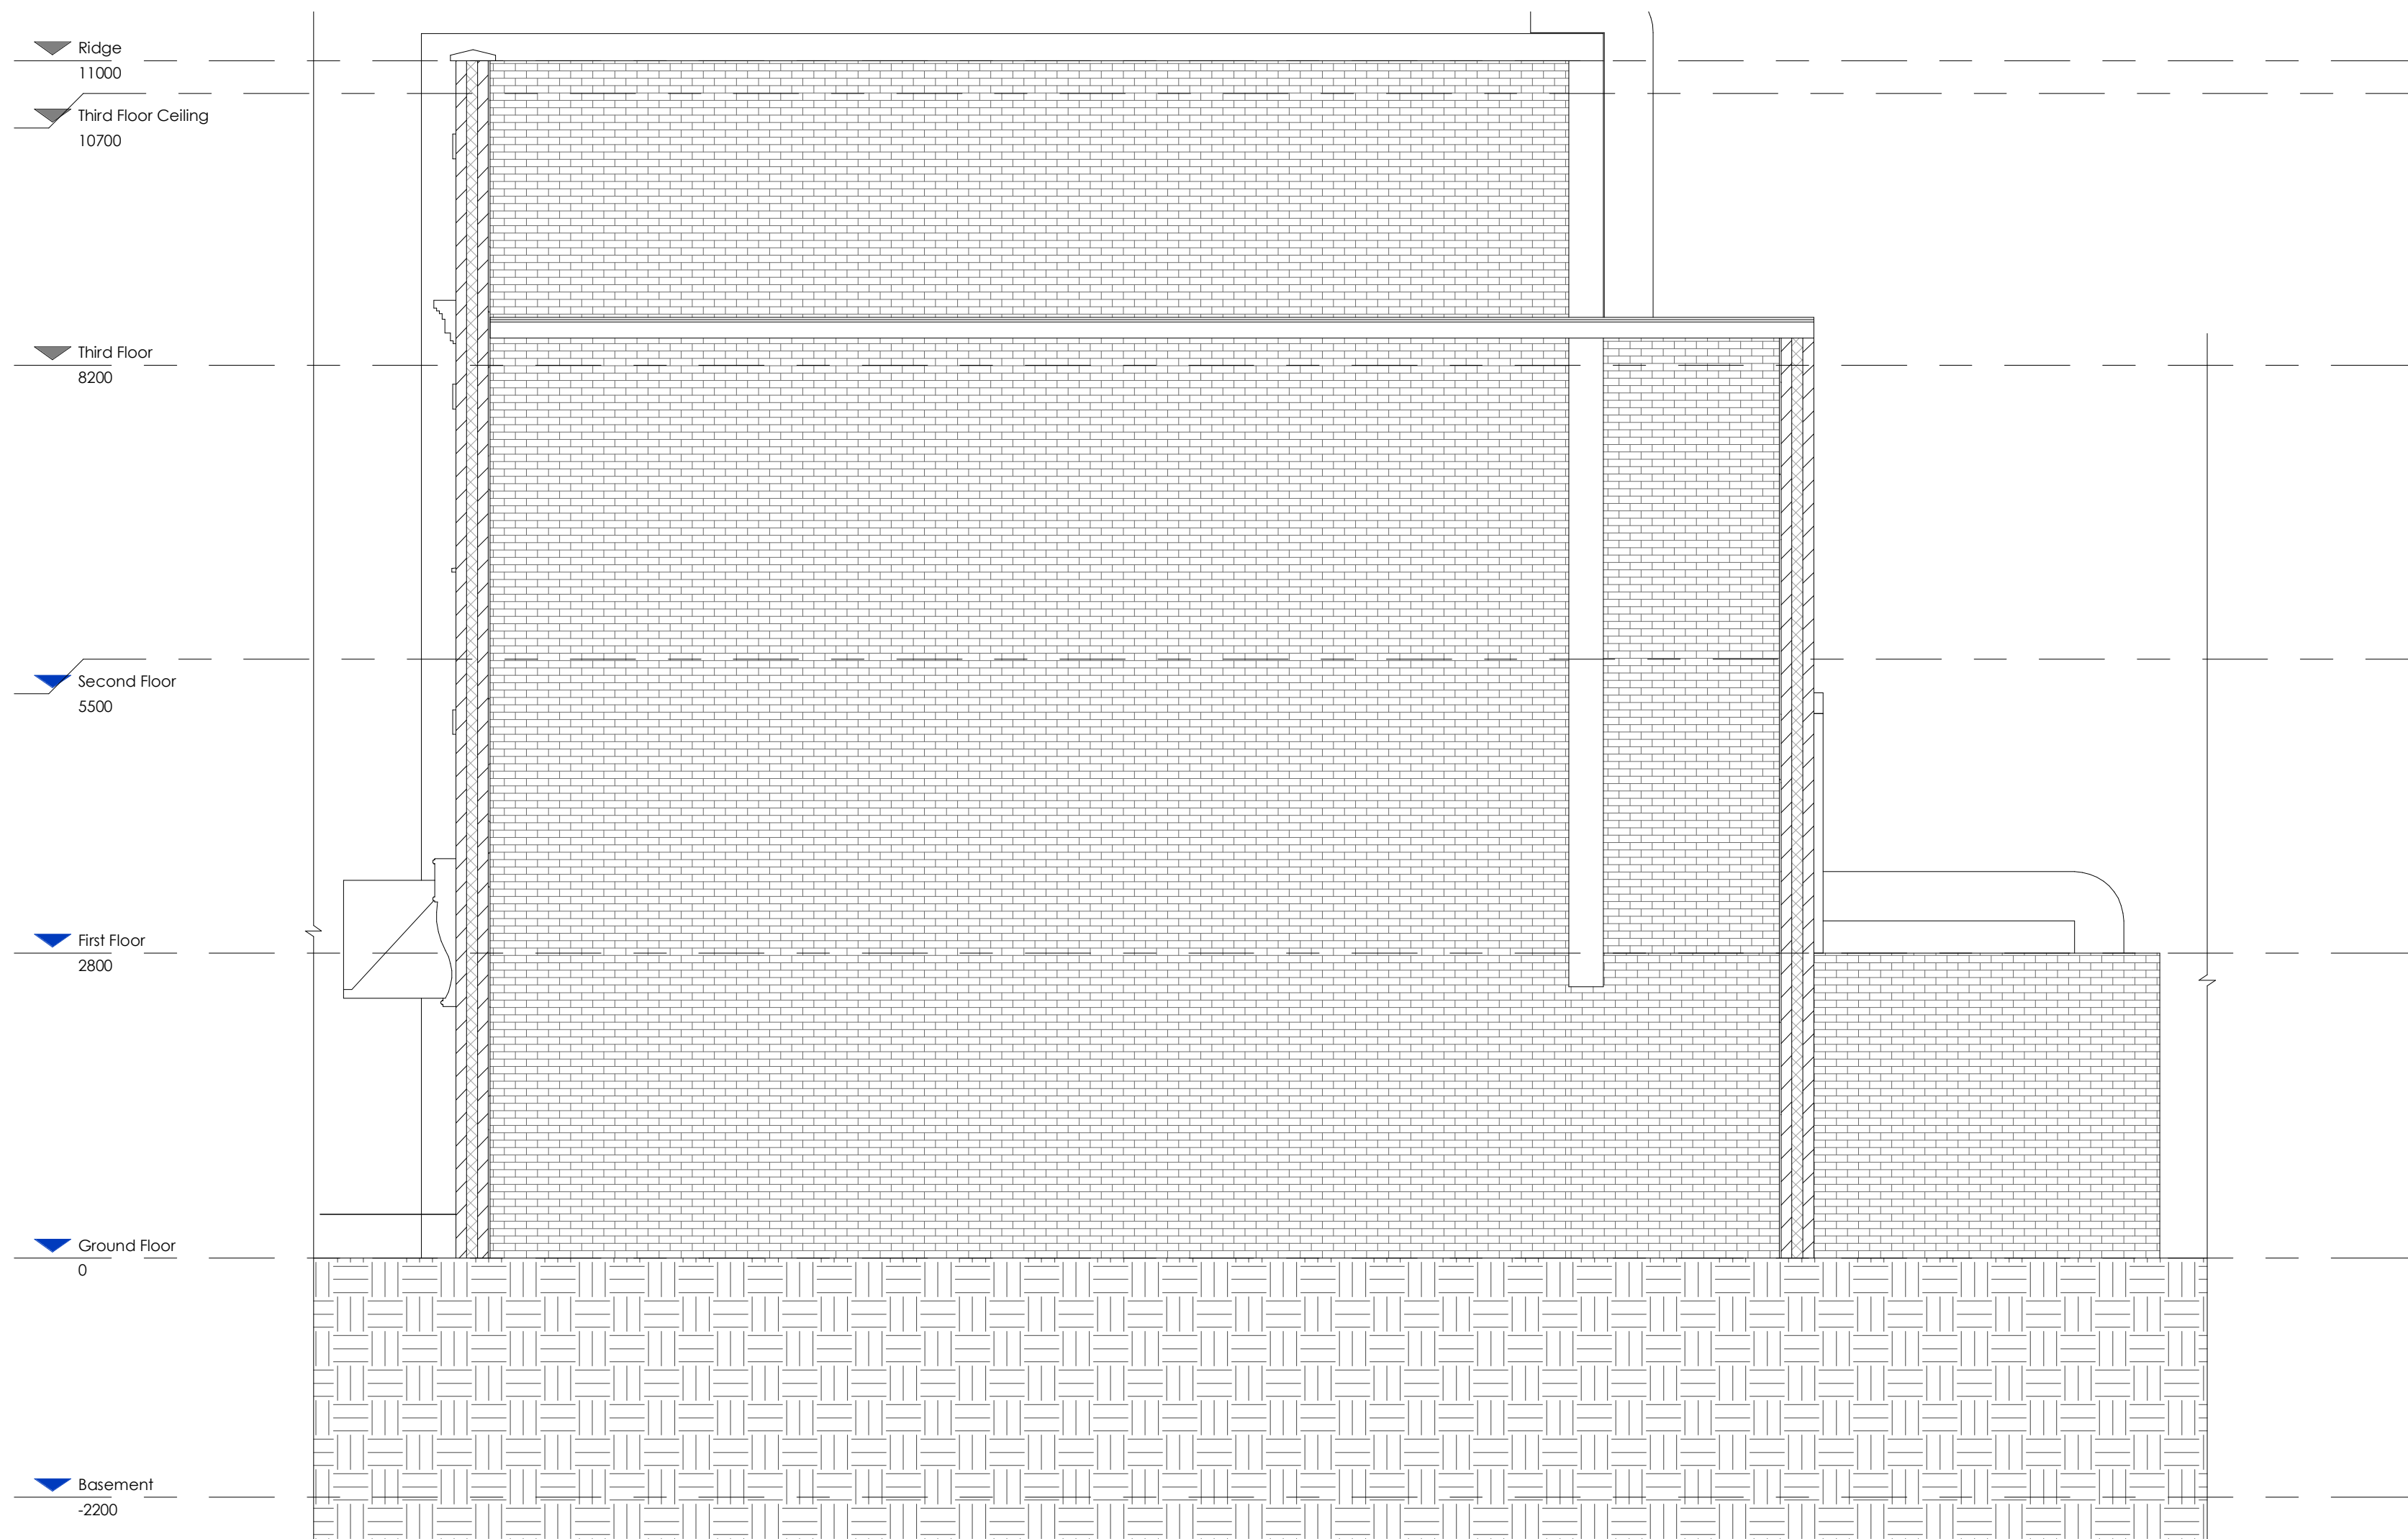

1 3. PRE EXISTING SIDE ELEVATION