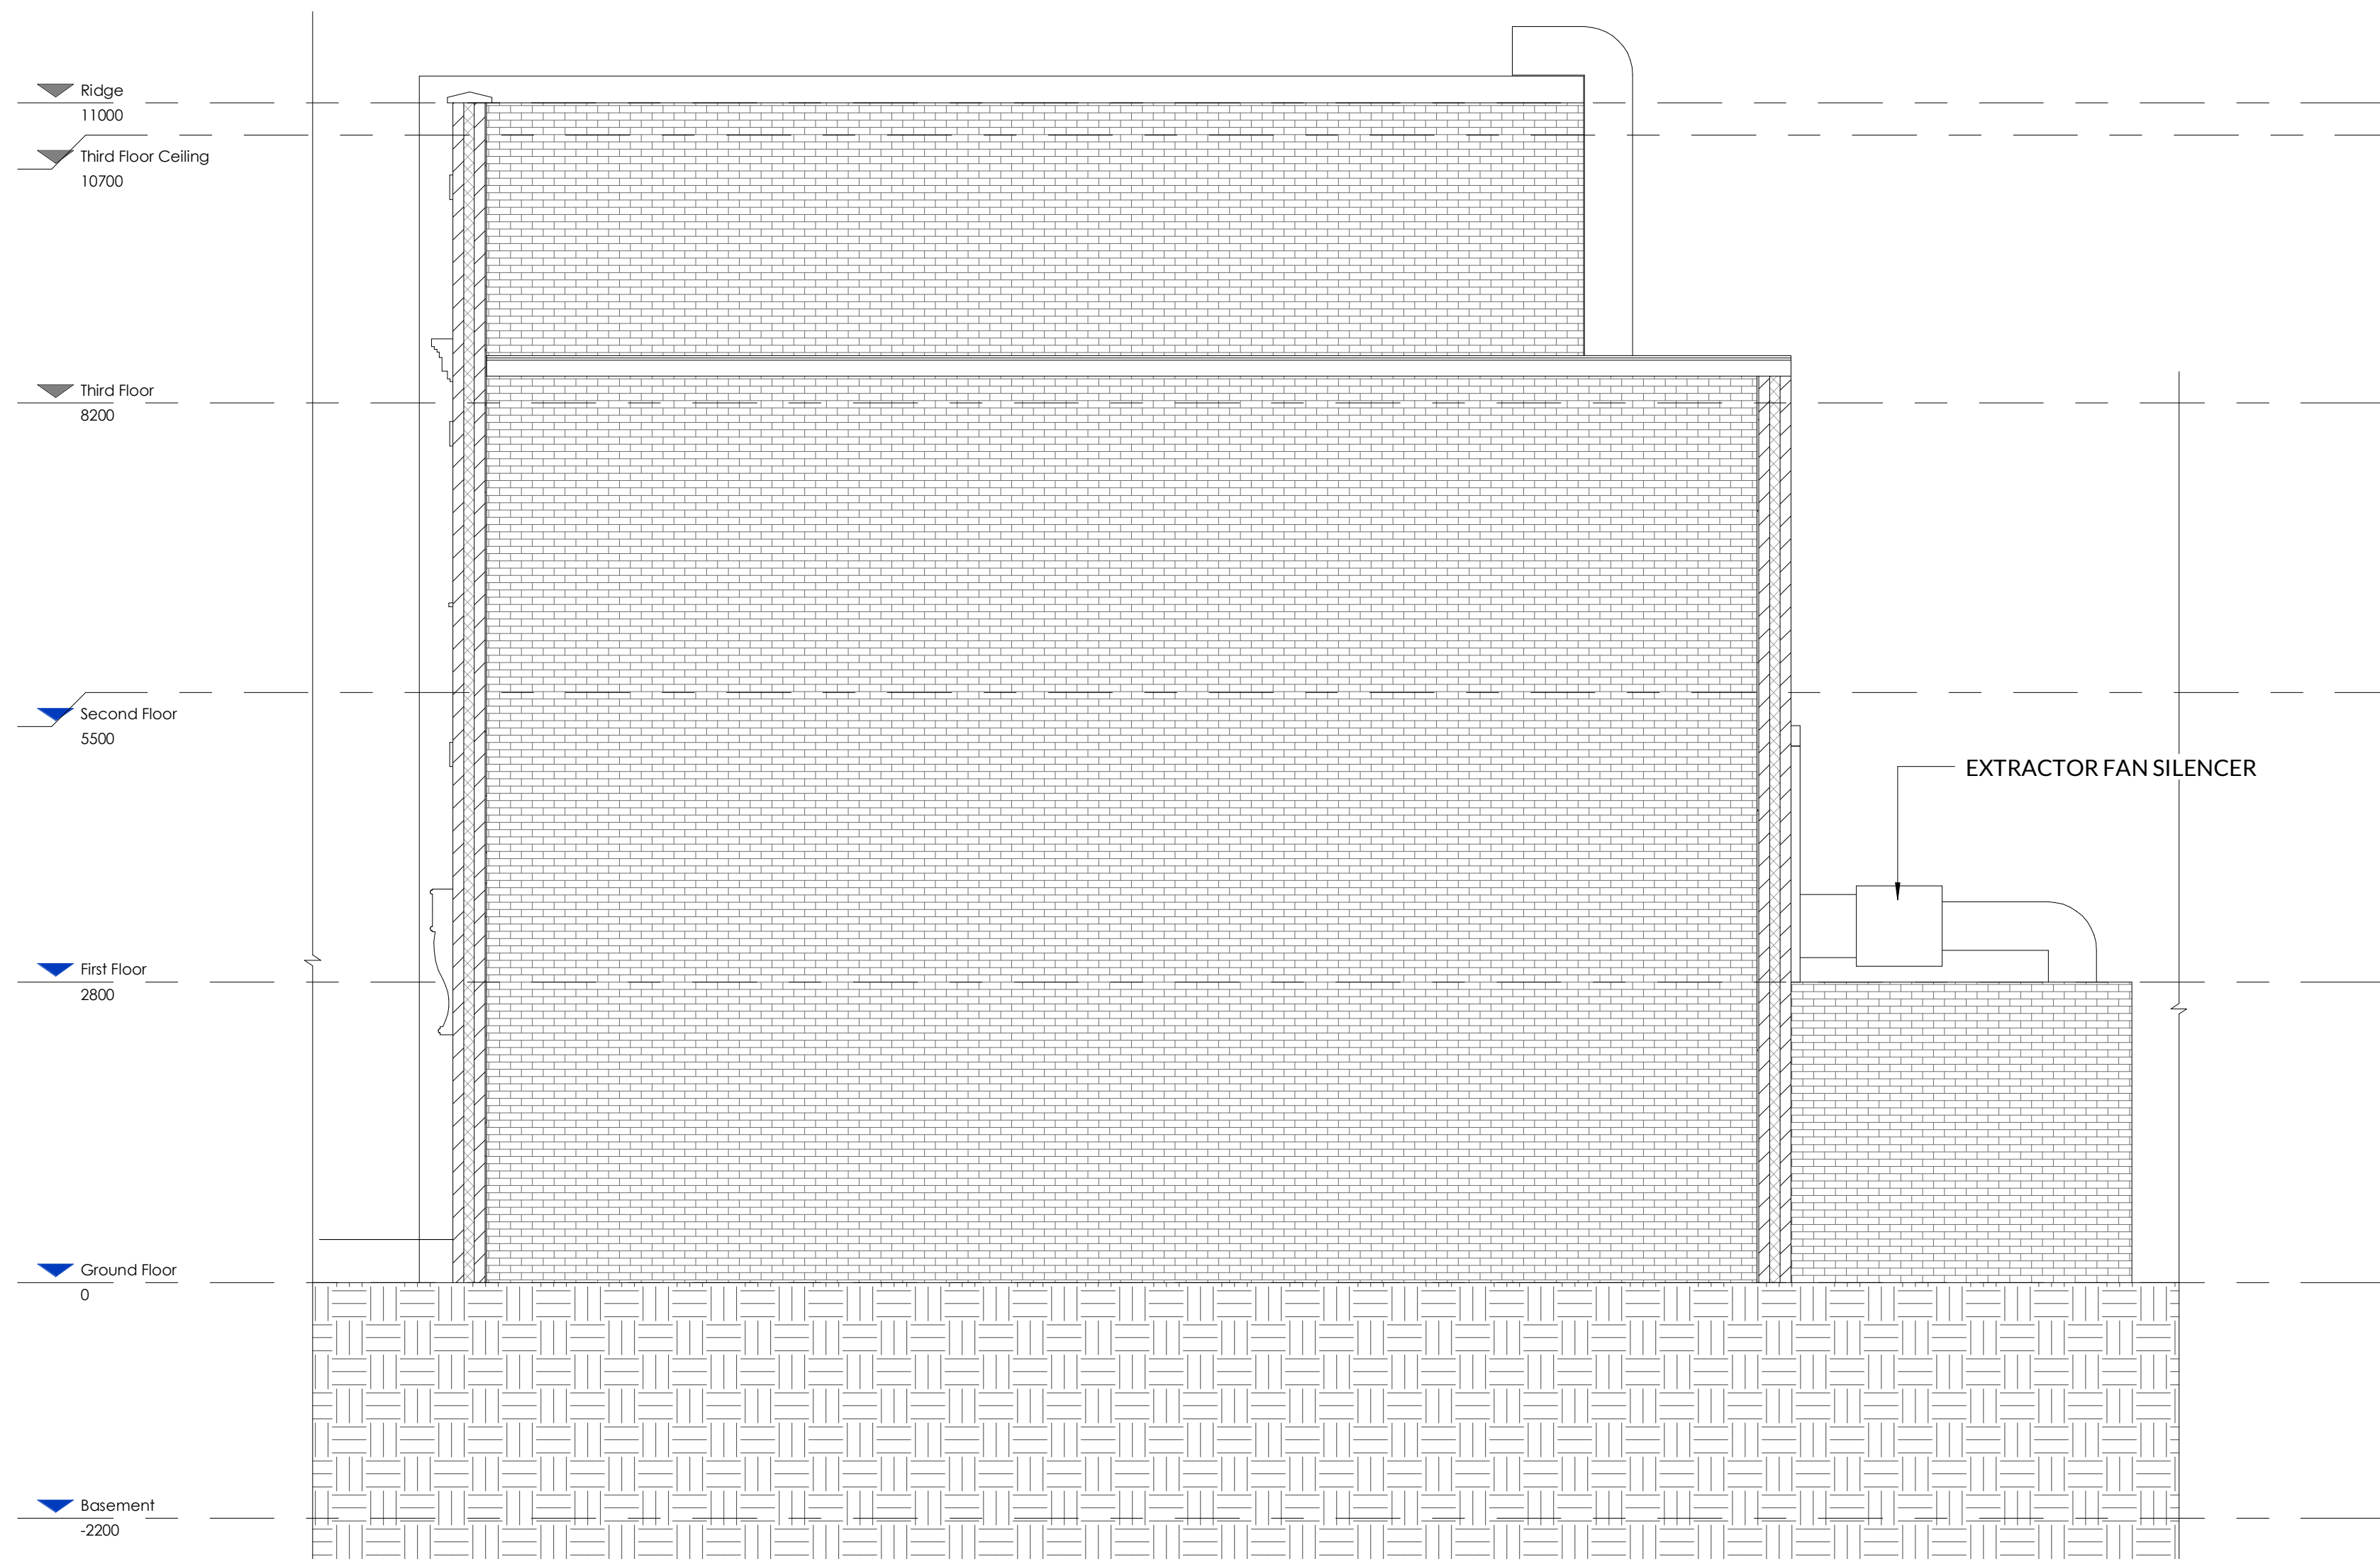
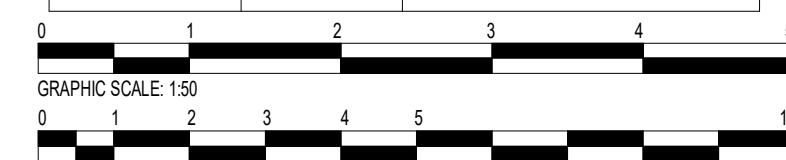


[illegible]

PROJECT STATUS				ARCH DRAWINGS	
PROJECT				33 GOODGE STREET	
TITLE				EXISTING SIDE ELEVATION	
CLIENT					
DRAWN BY ME		CHECKED BY ZC	DATE 30-11-2022	SCALE (@A2) 1 : 50	
DRAWING NUMBER		UK2162-H1-D-A-205			
PROJECT NUMBER UK2162	BUILDING CODE VA		PHASE	REVISION	