

NOTHING IS NOT NOTHING

Unit 10, The Energy Centre
Bowling Green Walk
London, N1 6AL

design@nothingisnotnothing.com
Tel : 020 7729 2602

Do not scale from drawing, all dimensions to be checked on site. All dimensions are given in mm unless noted.

The contractor assumes full responsibility to verify the conditions, dimensions, and structural details of the building, and assumes full liability for any problems that may arise due to possible errors on these plans.

The designers are not qualified to determine electrical, mechanical or structural appropriateness, and will not assume responsibility for damages resulting through improper engineering and / or implementation of the design.

Any errors, contradictions or omissions in the notes or dimensions on the drawings are to be brought to the attention of the Architect immediately, prior to commencing any associated work.

The use of these drawings is restricted to the original project site and client for which they were created. Enactment, reuse, reproduction or publication by any method, in whole or in part, is prohibited without written consent from Nothing is Not Nothing LLP.

Notes :

Furniture Layout For Illustration Purposes

Drawing for general layout and coordination purposes only.
Refer to fire and security consultant's drawings for detailed specification, arrangement and product information.

Revision History :


Client : Barworks
Address : 2 - 8 Lewis Cubitt Square
Project : Stable Street Market
Stage : Consultation
Scale (at A1) : 1:100
Issue Date : 08/11/22

Drawing Title :

Basement General Arrangement - Licensing

Drawn By : AF / RE Checked By : AF / RE
Project No : Drawing No : Revision:

AI85 L 200

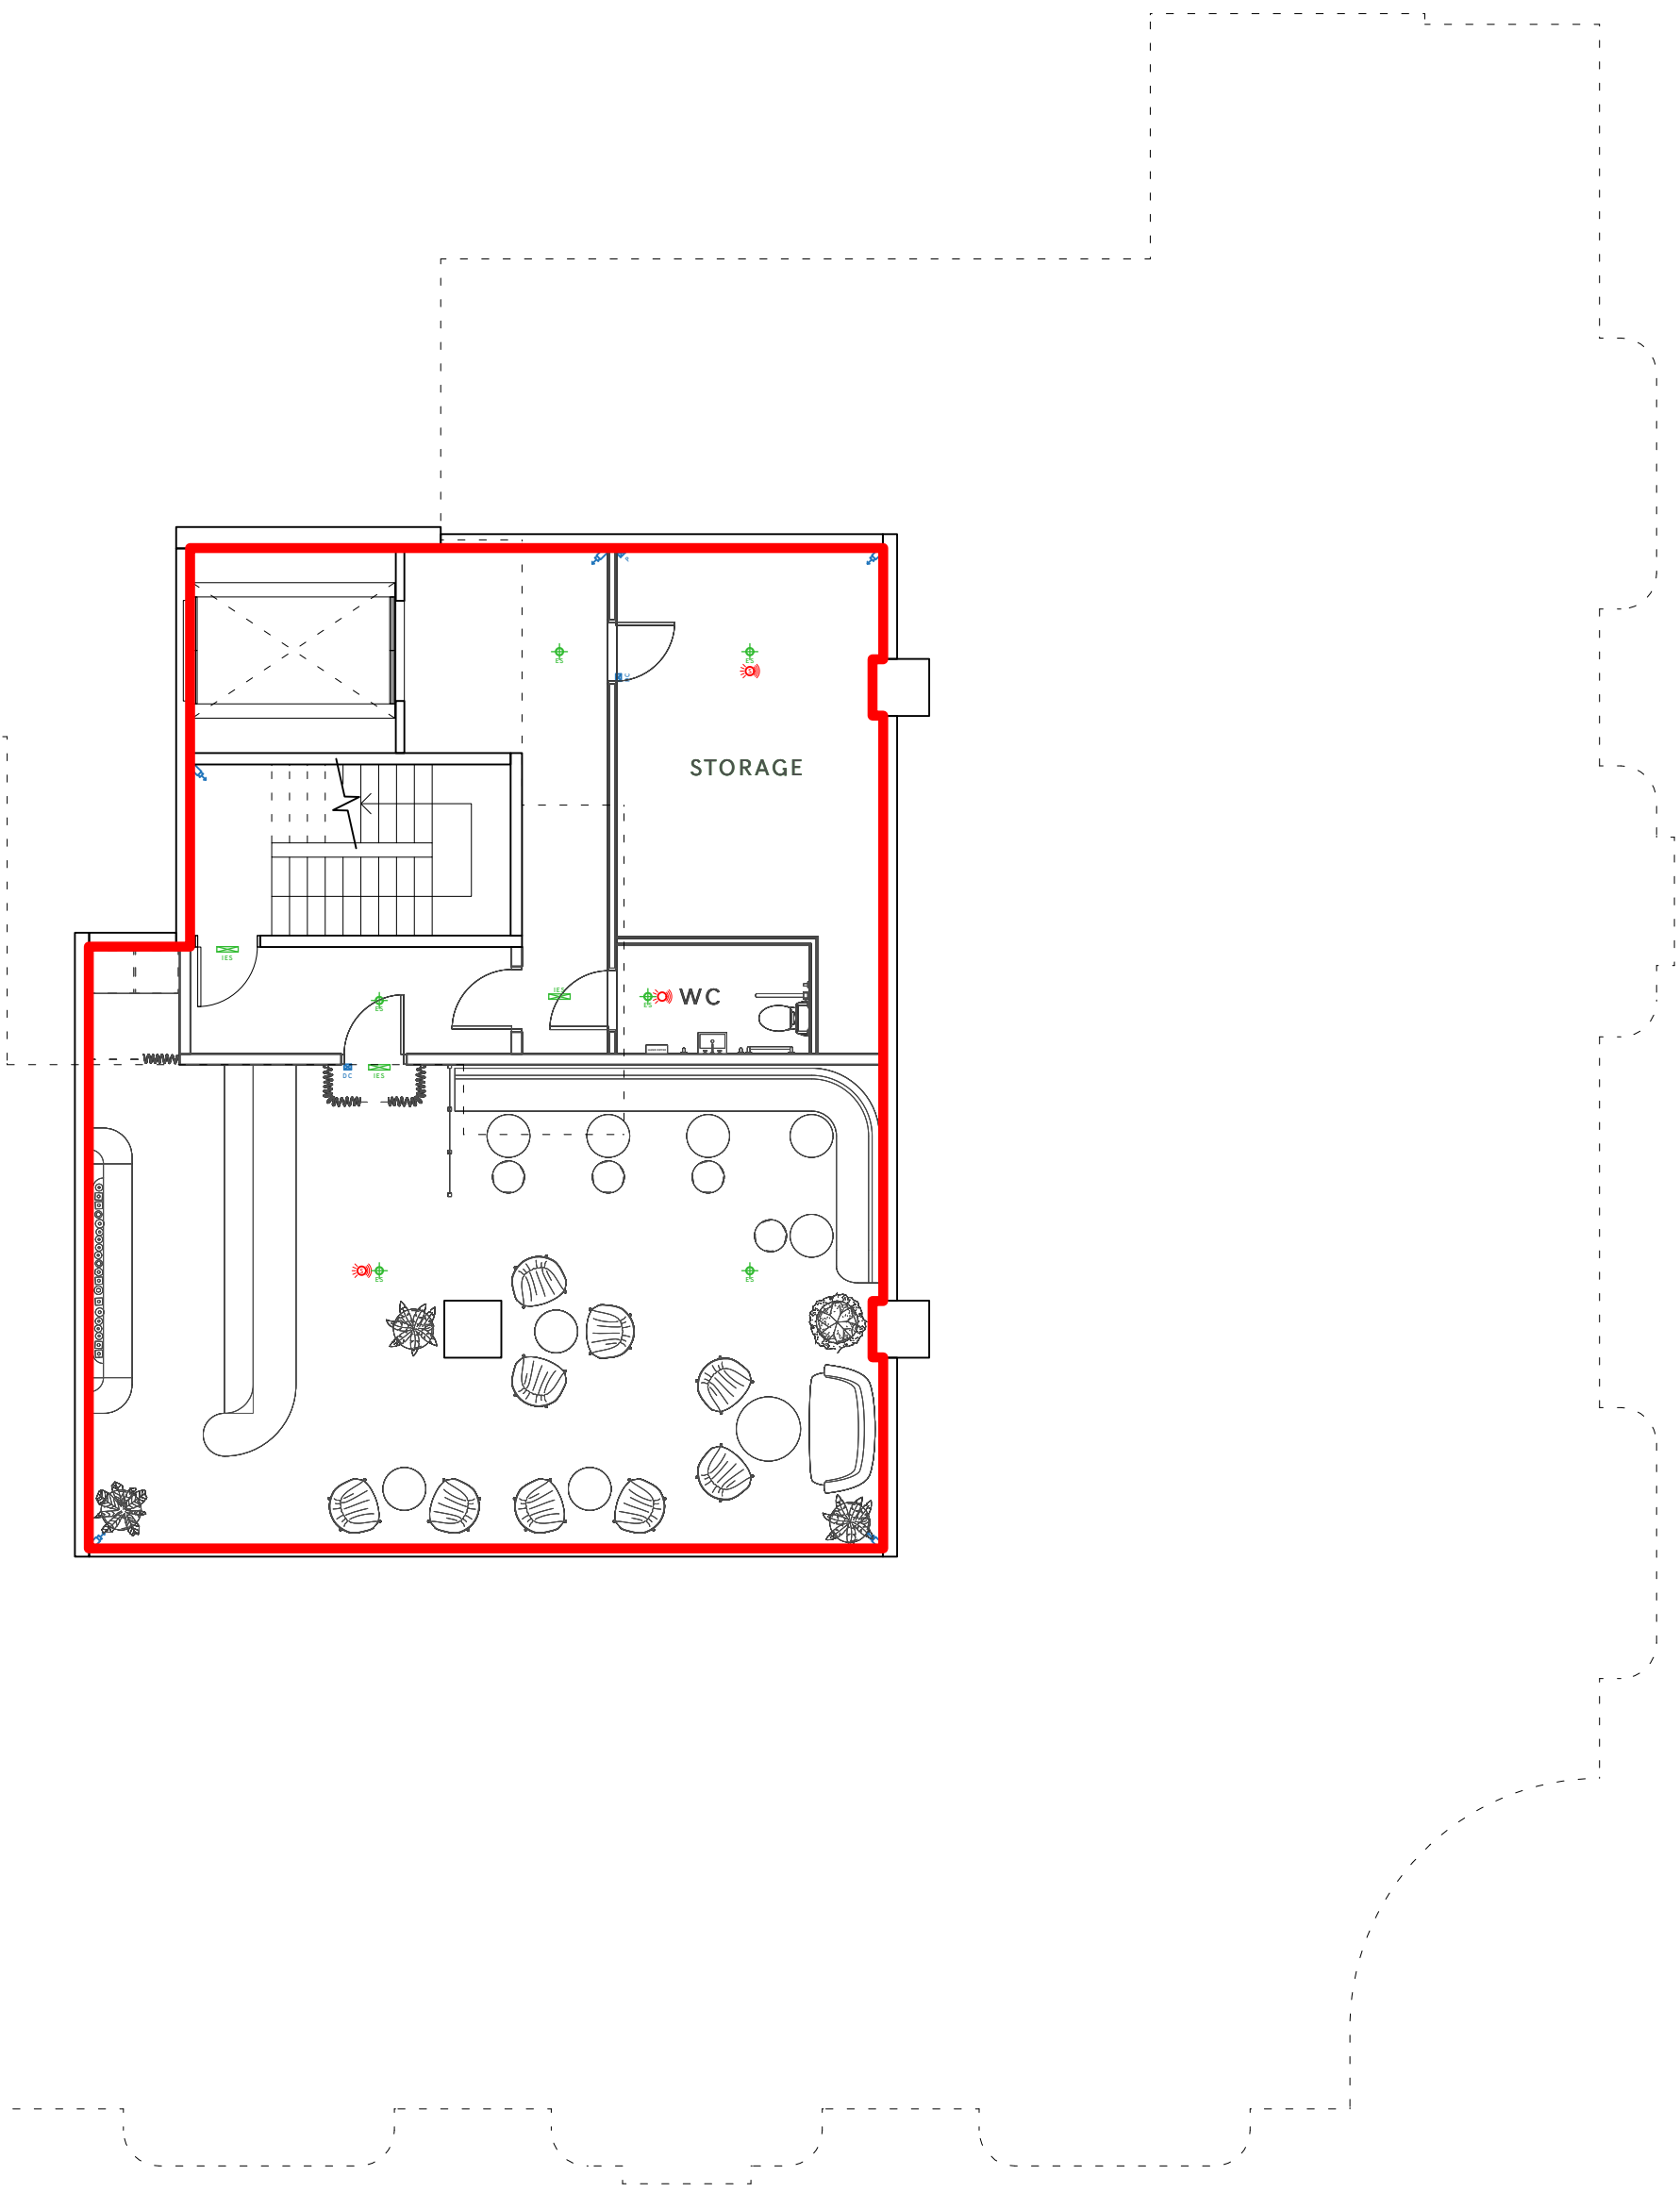

IMPORTANT:- Licensable activities can take place anywhere within the red line. The position of loose furniture and equipment is shown for diagrammatic purposes only. Firefighting equipment is indicated but may be moved subject to the fire risk assessment carried out under the Regulatory Reform (Fire Safety) Order 2005 or by agreement with the fire officer.

I Proposed Basement GA Scale: 1:100

Area of Licensable Activities - Interior

Fire Symbols - Key


- | | | |
|-----------------------------------|------------------------------------|---------------------------------|
| Fire Beacon | Fire Heat Detector, Sounder Beacon | Fire Smoke Sounder Beacon |
| Call Point | Fire - I/O Unit Interface | Fire - Sounder Beacon |
| Fire Access Panel | Fire - I/O Gas Interface | Fire - Sounder Wall Beacon |
| Fire Heat Detector, Standard Base | Fire Smoke Detector | Fire - Open Area Sounder Beacon |
| Fire Heat Detector, Sounder | Fire Smoke Sounder | |

Security Symbols - Key

- | | |
|-------------------------|----------------------------------|
| Security - Alarm Bell | Security - Magnetic Door Contact |
| Security - Alarm Panel | Security - Keypad |
| Security - Alarm PIR | Security - CCTV Recorder |
| Security - Camera | Security - Panic Button |
| Security - Door Release | |

Emergency Lighting - Key

- | |
|--|
| Emergency Ceiling Light |
| Emergency Ceiling Spotlight |
| Emergency Ceiling Spotlight Battery / Integrated |
| Emergency Exit Signage |

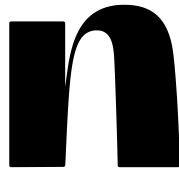

NOTHING IS NOT NOTHING

Unit 10, The Energy Centre
Bowling Green Walk
London, N1 6AL

design@nothingisnotnothing.com
Tel : 020 7729 2602

Do not scale from drawing, all dimensions to be checked on site. All dimensions are given in mm unless noted.

The contractor assumes full responsibility to verify the conditions, dimensions, and structural details of the building, and assumes full liability for any problems that may arise due to possible errors on these plans.

The designers are not qualified to determine electrical, mechanical or structural appropriateness, and will not assume responsibility for damages resulting through improper engineering and / or implementation of the design.

Any errors, contradictions or omissions in the notes or dimensions on the drawings are to be brought to the attention of the Architect immediately, prior to commencing any associated work.

The use of these drawings is restricted to the original project site and client for which they were created. Enactment, reuse, reproduction or publication by any method, in whole or in part, is prohibited without written consent from Nothing is Not Nothing LLP.

Notes :

Furniture Layout For Illustration Purposes

Drawing for general layout and coordination purposes only.
Refer to fire and security consultant's drawings for detailed specification, arrangement and product information.

Revision History :

A Revised Layout
B Revised Layout

Client : Barworks

Address : 2 - 8 Lewis Cubitt Square

Project : Stable Street Market

Stage : Consultation

Scale (at A1) : 1:100

Issue Date : 08/11/22

Drawing Title :

Ground Floor General
Arrangement - Licensing

Drawn By : AF / RE Checked By : AF / RE

Project No : Drawing No : Revision:

AI85 L 210 B

Access / Egress
Through to loading bay


Access / Egress


Access / Egress


Access / Egress

IMPORTANT:- Licensable activities can take place anywhere within the red line. The position of loose furniture and equipment is shown for diagrammatic purposes only. Firefighting equipment is indicated but may be moved subject to the fire risk assessment carried out under the Regulatory Reform (Fire Safety) Order 2005 or by agreement with the fire officer.





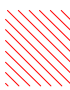









I Proposed Ground Floor GA
Scale: 1:100

 Area of Licensable Activities - Interior







 Area of Licensable Activities - Exterior

 Building Boundary



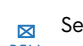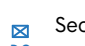

Fire Symbols - Key


- | | | |
|---|--|---|
|  Fire Beacon |  Fire Heat Detector, Sounder Beacon |  Fire Smoke Sounder Beacon |
|  Call Point |  Fire - I/O Unit Interface |  Fire - Sounder Beacon |
|  Fire Access Panel |  Fire - I/O Gas Interface |  Fire - Sounder Wall Beacon |
|  Fire Heat Detector, Standard Base |  Fire Smoke Detector |  Fire - Open Area Sounder Beacon |
|  Fire Heat Detector, Sounder |  Fire Smoke Sounder | |

Security Symbols - Key

- | | |
|---|--|
|  Security - Alarm Bell |  Security - Magnetic Door Contact |
|  Security - Alarm Panel |  Security - Keypad |
|  Security - Alarm PIR |  Security - CCTV Recorder |
|  Security - Camera |  Security - Panic Button |
|  Security - Door Release | |

Emergency Lighting - Key

- | |
|--|
|  Emergency Ceiling Light |
|  Emergency Ceiling Spotlight |
|  Emergency Ceiling Spotlight Battery / Integrated |
|  Emergency Exit Signage |

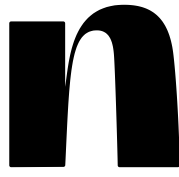

NOTHING IS NOT NOTHING

Unit 10, The Energy Centre
Bowling Green Walk
London, N1 6AL

design@nothingisnotnothing.com
Tel : 020 7729 2602

Do not scale from drawing, all dimensions to be checked on site. All dimensions are given in mm unless noted.

The contractor assumes full responsibility to verify the conditions, dimensions, and structural details of the building, and assumes full liability for any problems that may arise due to possible errors on these plans.

The designers are not qualified to determine electrical, mechanical or structural appropriateness, and will not assume responsibility for damages resulting through improper engineering and / or implementation of the design.

Any errors, contradictions or omissions in the notes or dimensions on the drawings are to be brought to the attention of the Architect immediately, prior to commencing any associated work.

The use of these drawings is restricted to the original project site and client for which they were created. Enactment, reuse, reproduction or publication by any method, in whole or in part, is prohibited without written consent from Nothing is Not Nothing LLP.

Notes :

Furniture Layout For Illustration Purposes

Drawing for general layout and coordination purposes only.
Refer to fire and security consultant's drawings for detailed specification, arrangement and product information.

Revision History :

A Revised Layout
B Revised Layout

Client : Barworks

Address : 2 - 8 Lewis Cubitt Square

Project : Stable Street Market

Stage : Consultation

Scale (at A1) : 1:100

Issue Date : 08/11/22


Drawing Title :

First Floor General
Arrangement - Licensing

Drawn By : AF / RE Checked By : AF / RE

Project No : Drawing No : Revision:

AI85 L 220B

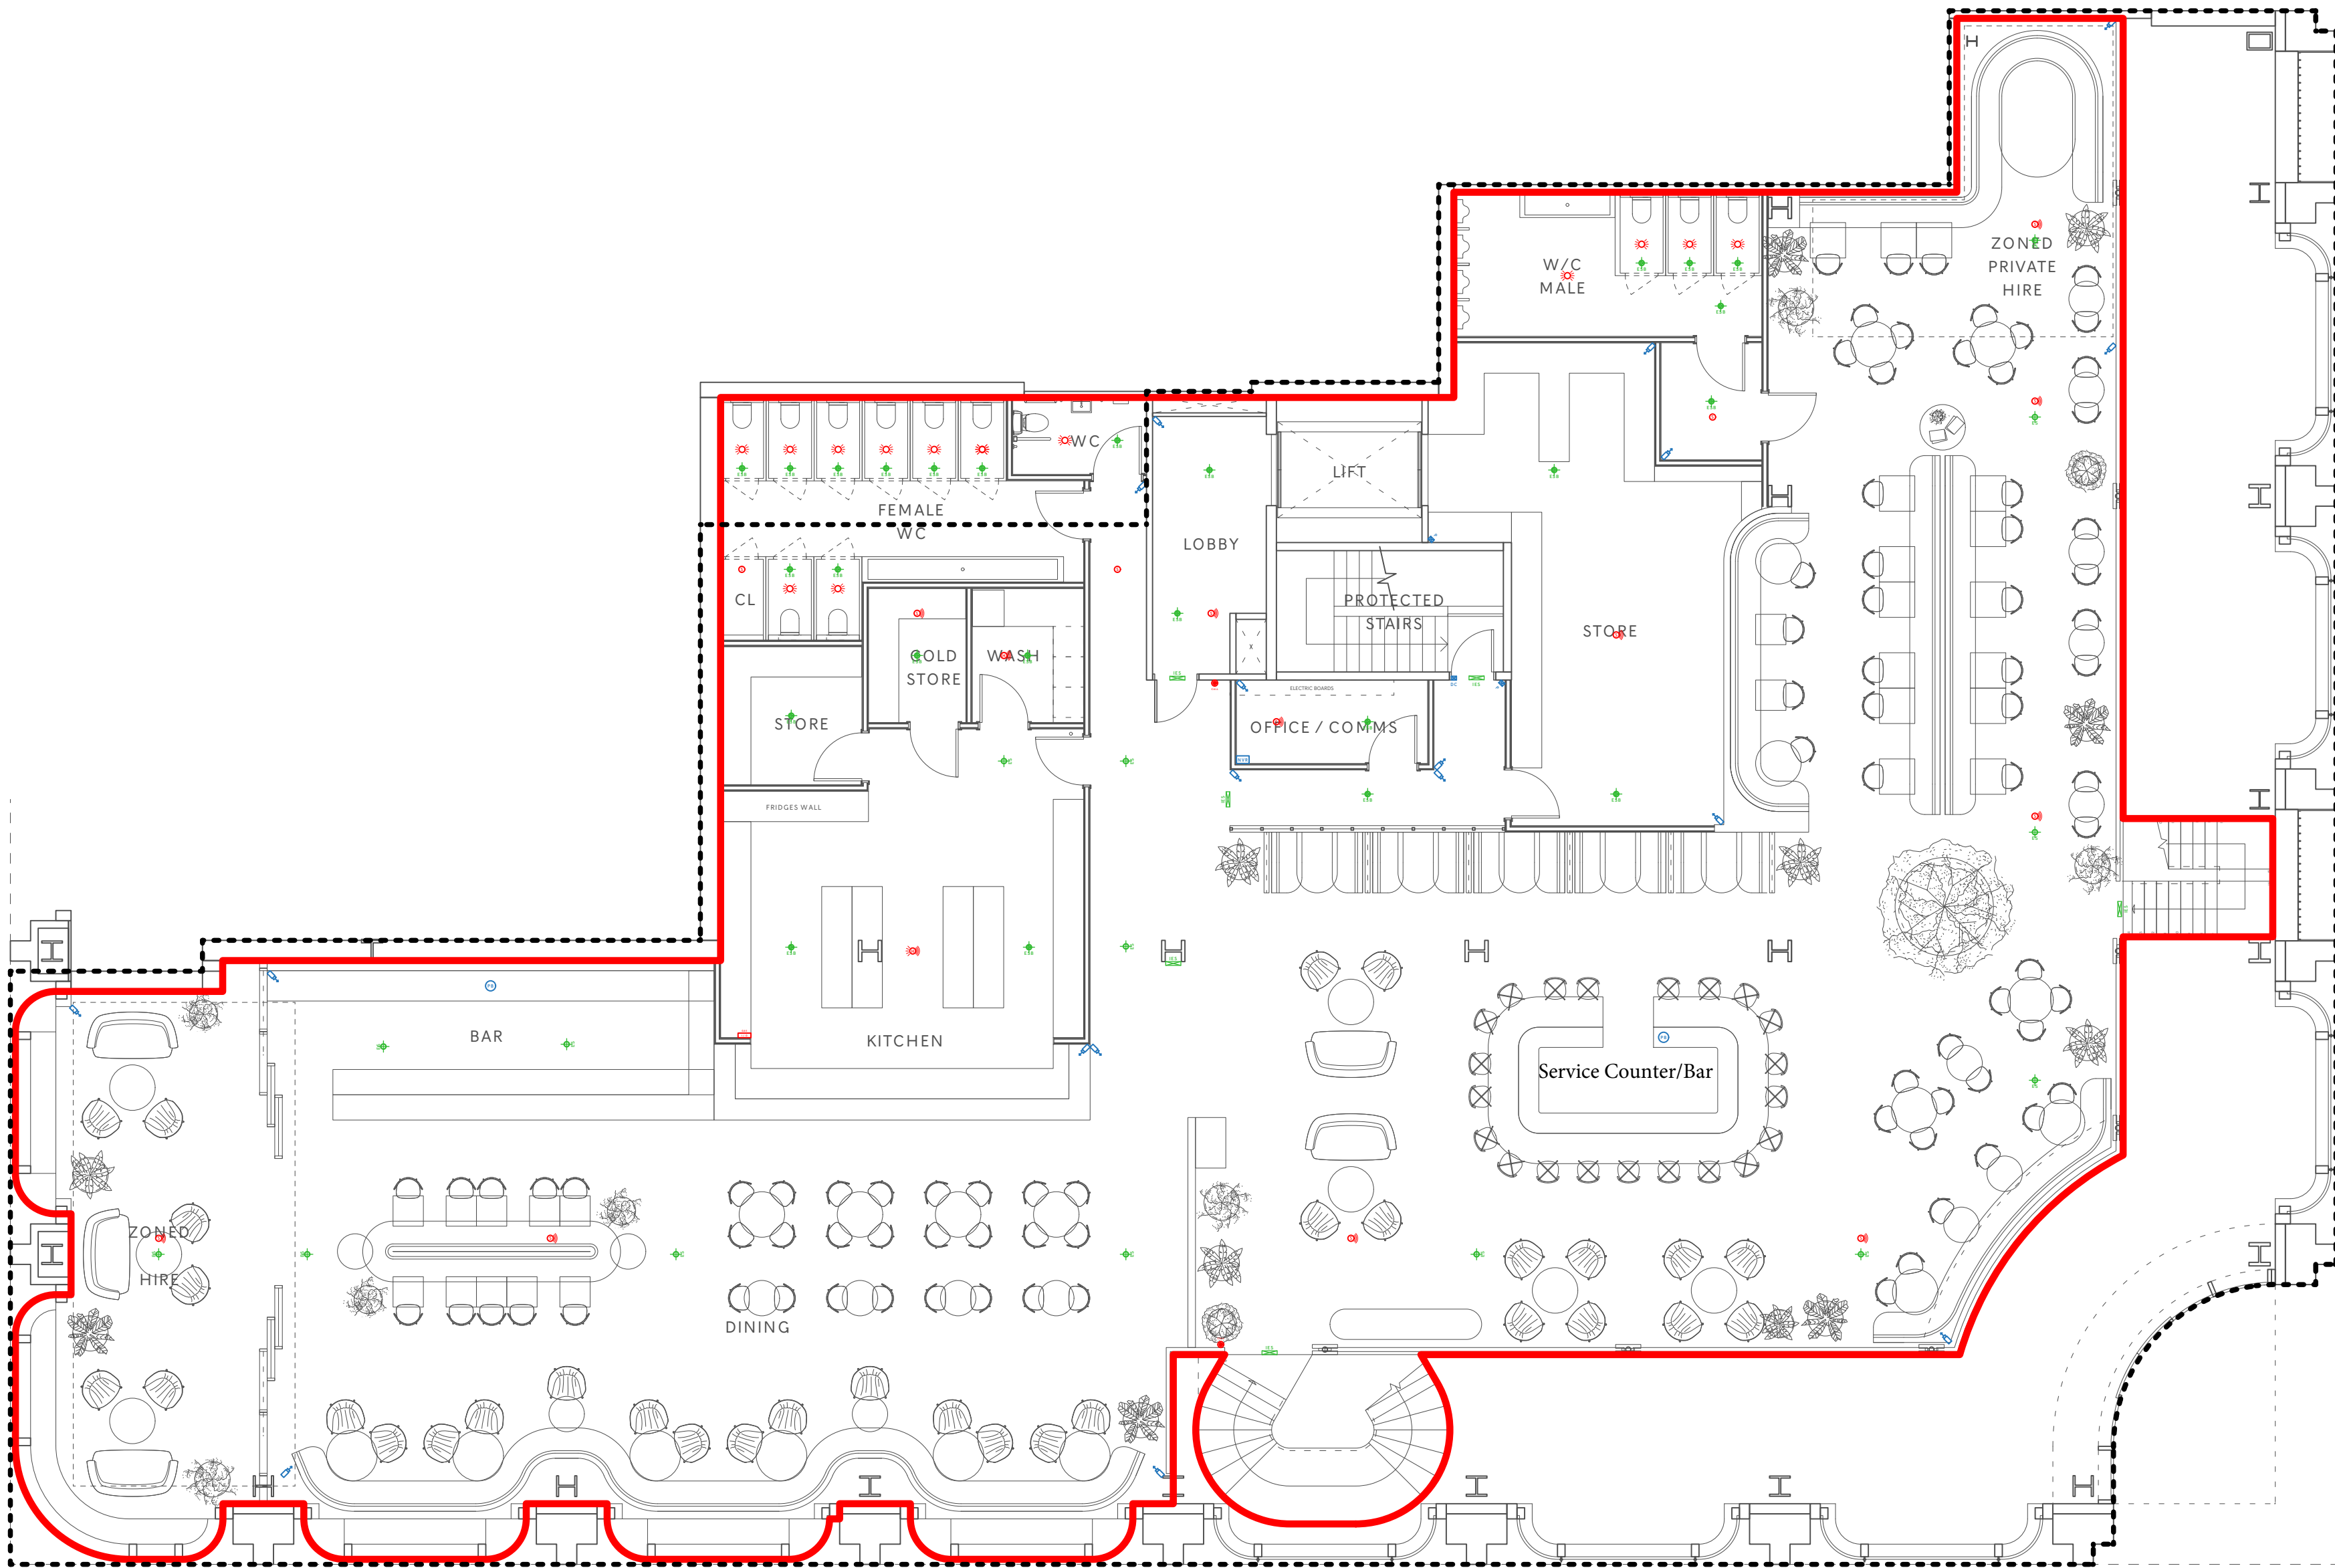

IMPORTANT:- Licensable activities can take place anywhere within the red line. The position of loose furniture and equipment is shown for diagrammatic purposes only. Firefighting equipment is indicated but may be moved subject to the fire risk assessment carried out under the Regulatory Reform (Fire Safety) Order 2005 or by agreement with the fire officer.

I Proposed First Floor GA
Scale: 1:100

Area of Licensable Activities - Interior

Fire Symbols - Key

- | | | |
|-----------------------------------|------------------------------------|---------------------------------|
| Fire Beacon | Fire Heat Detector, Sounder Beacon | Fire Smoke Sounder Beacon |
| Call Point | Fire - I/O Unit Interface | Fire - Sounder Beacon |
| Fire Access Panel | Fire - I/O Gas Interface | Fire - Sounder Wall Beacon |
| Fire Heat Detector, Standard Base | Fire Smoke Detector | Fire - Open Area Sounder Beacon |
| Fire Heat Detector, Sounder | Fire Smoke Sounder | |

Security Symbols - Key

- | | |
|-------------------------|----------------------------------|
| Security - Alarm Bell | Security - Magnetic Door Contact |
| Security - Alarm Panel | Security - Keypad |
| Security - Alarm PIR | Security - CCTV Recorder |
| Security - Camera | Security - Panic Button |
| Security - Door Release | |

Emergency Lighting - Key

- | |
|--|
| Emergency Ceiling Light |
| Emergency Ceiling Spotlight |
| Emergency Ceiling Spotlight Battery / Integrated |
| Emergency Exit Signage |

Building Boundary