

MAKING SIZES  
NOT TO SCALE  
VIEWED FROM OUTSIDE



F.A.O.: 24/05/22

SITE: SUPPLY AND INSTALL  
Job No.: HEATH DRIVE NW3  
Product: SMW (F STEEL SECTION)

Colour: P.P.C RAL 9911 CRITTALL WHITE

Ironmongery: 158 HANDLES, 375 CASEMENT STAYS (FLAT 1) AND FANLIGHT STAYS  
PROJECTION – FRICTION HINGES FLAT 2 AND 3  
NON PROJECTION NON FRICTION HINGES FLAT 1  
(SEE IMAGES ON LAST PAGE)


Glazing: T8 (19MM) GLAZING BARS (FENESTRA JOINTS)  
12MM DGU SILICONE FRONTED  
FLAT 1—REEDED GLASS, FLAT 2 AND 3 CLEAR GLASS

WINDOWS: OPEN OUT GLAZE OUT ODD LEG F SECTION OUTER FRAME AS EXISTING

REDUCED HEIGHT TO FLAT 1 DUE TO EXTERNAL SILL COVERING THE LOWER SECTION  
OF EXISTING WINDOWS


MAKING SIZES  
NOT TO SCALE  
VIEWED FROM OUTSIDE

**GLAZE OUT OPEN OUT  
VIEWED FROM OUTSIDE**

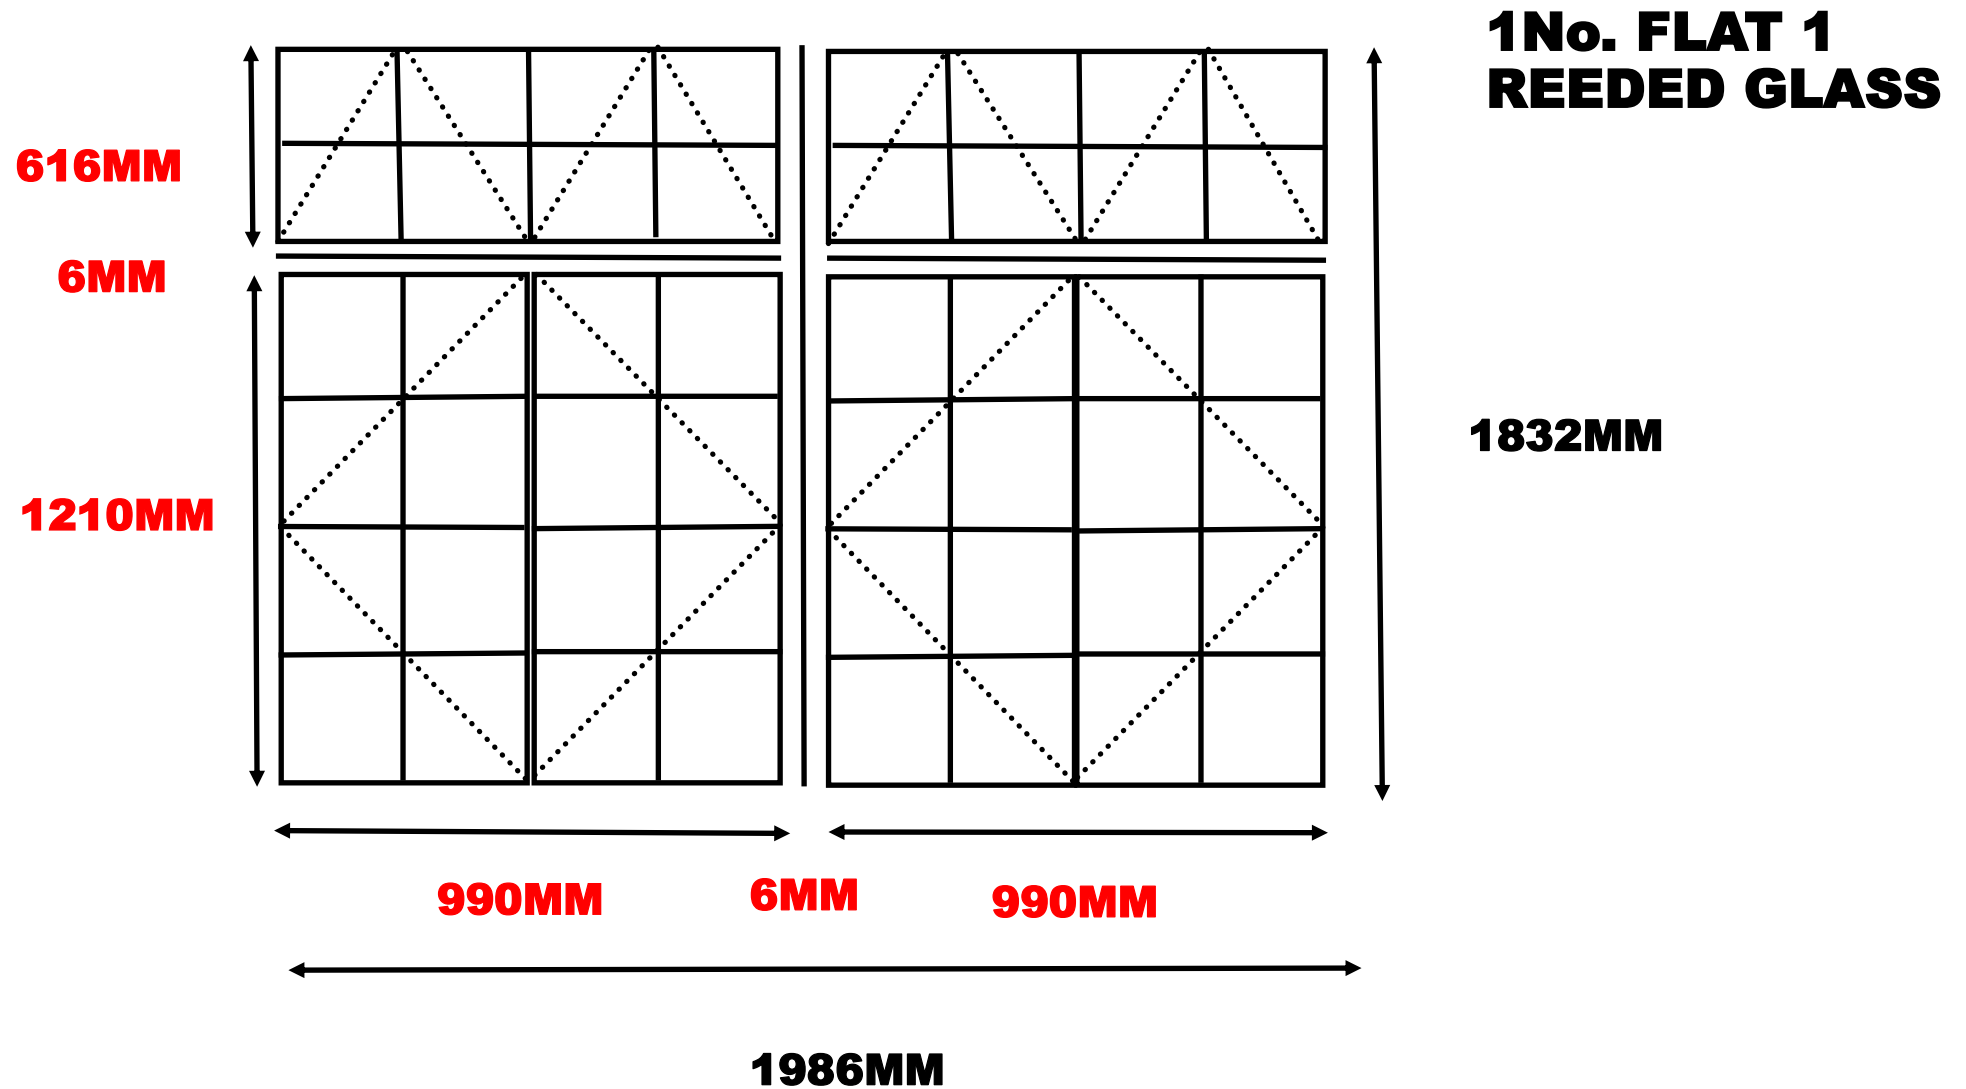


MAKING SIZES  
NOT TO SCALE  
VIEWED FROM OUTSIDE

**GLAZE OUT OPEN OUT  
VIEWED FROM OUTSIDE**

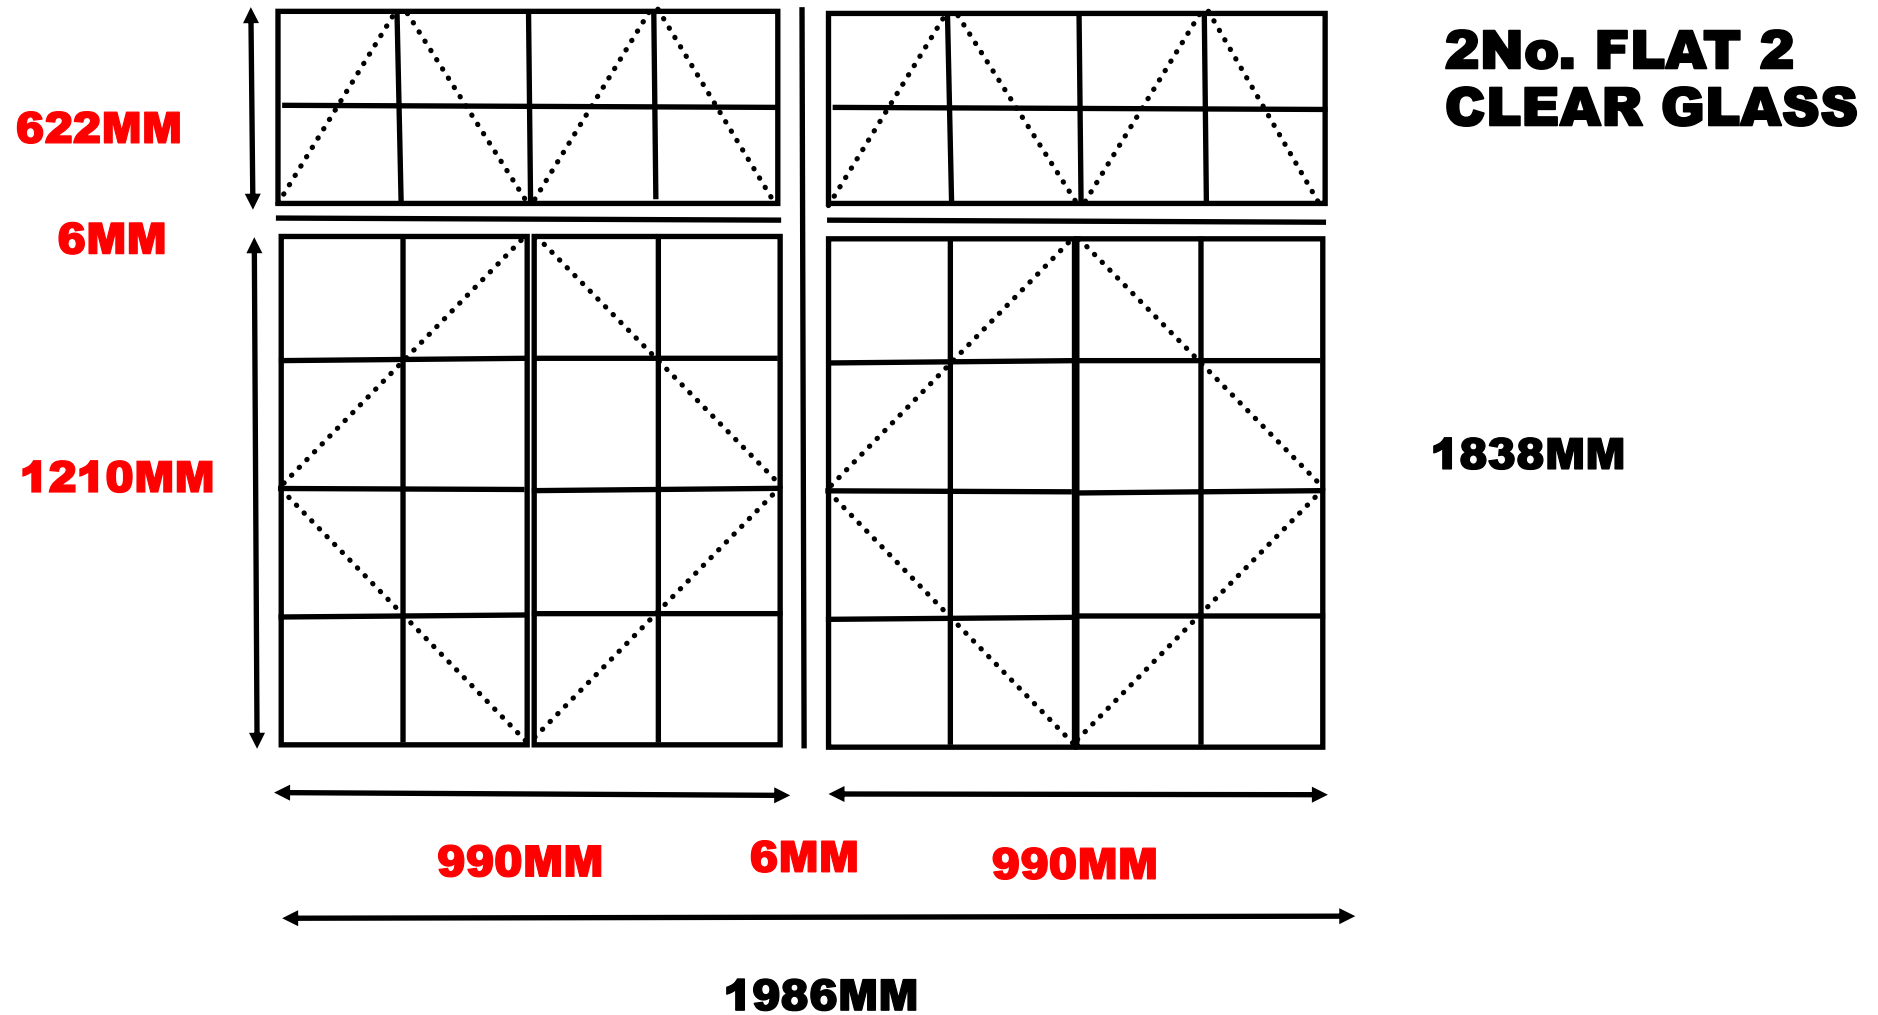


MAKING SIZES  
NOT TO SCALE  
VIEWED FROM OUTSIDE

**GLAZE OUT OPEN OUT  
VIEWED FROM OUTSIDE**

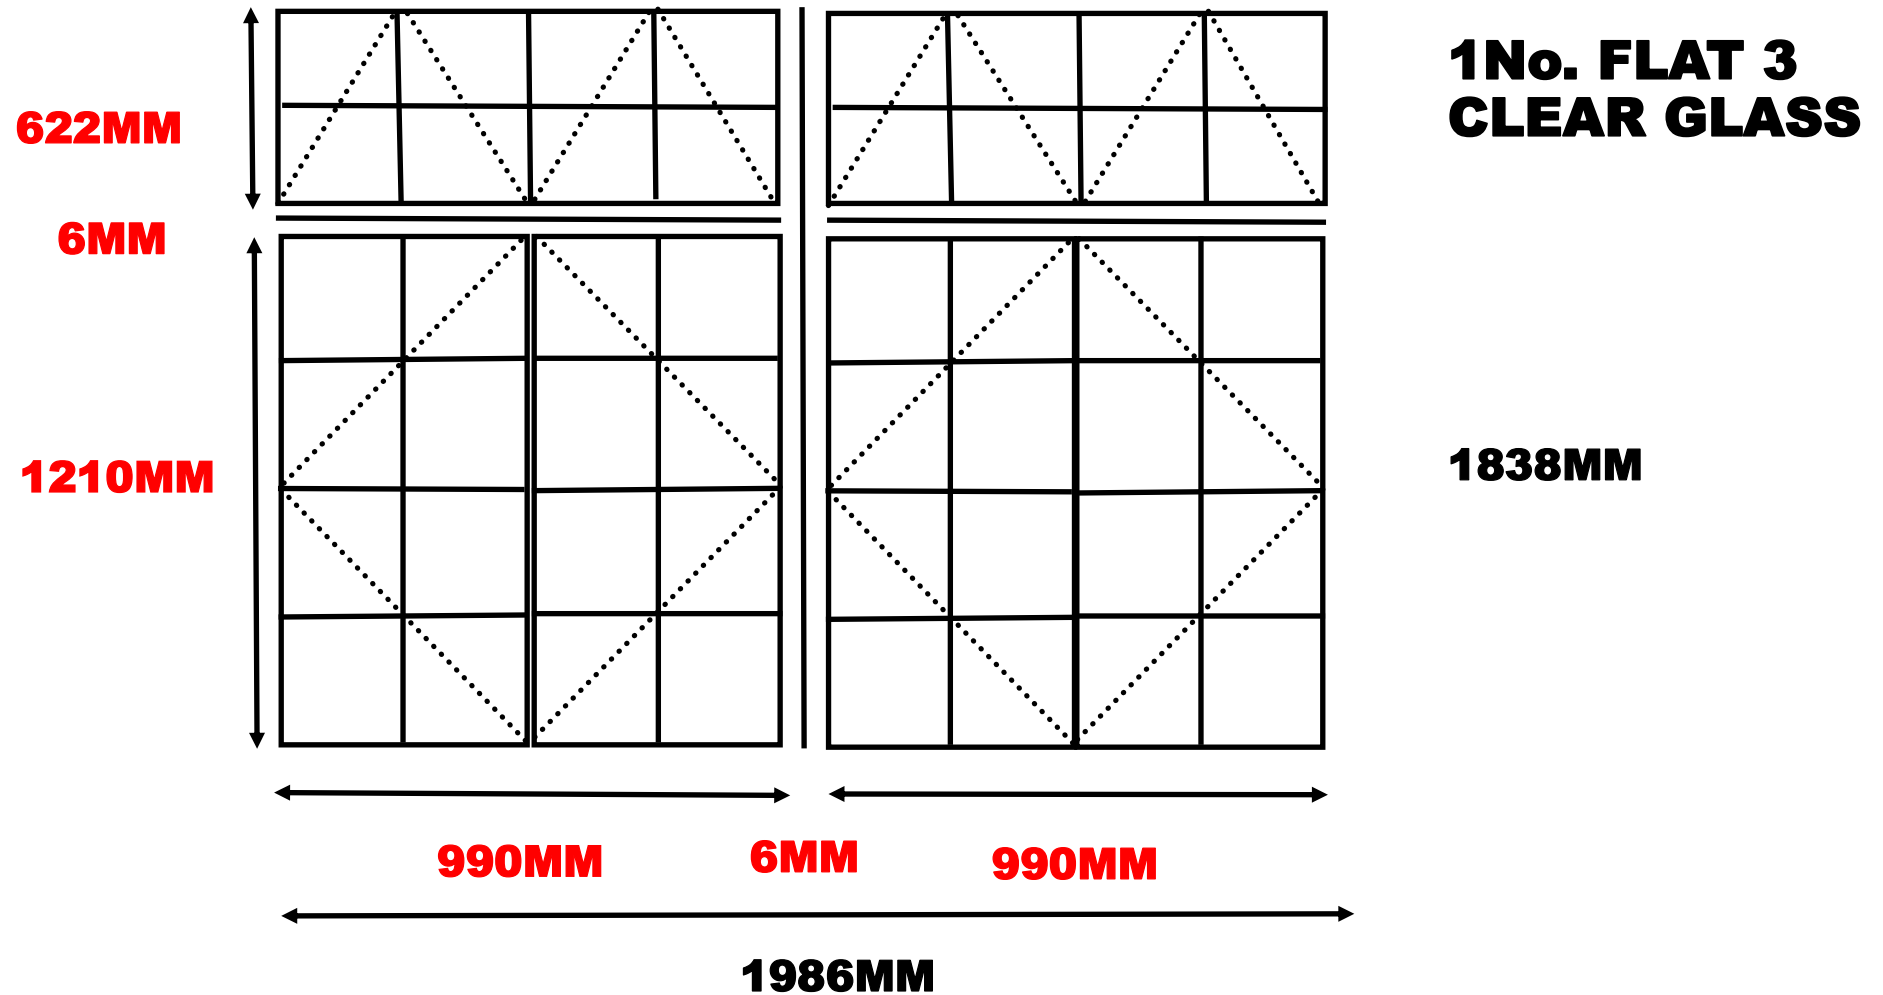



**158 LOCKING HANDLE**

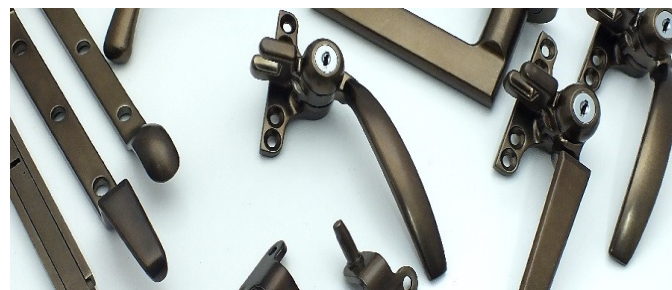

**FITTINGS RTD FINISH**




**375 STAY FANLIGHTS  
150MM**

**CASEMENTS FLAT 1 200MM**



**CLOSE COUPLED HINGE FLAT 1  
( STAY REQUIRED)**

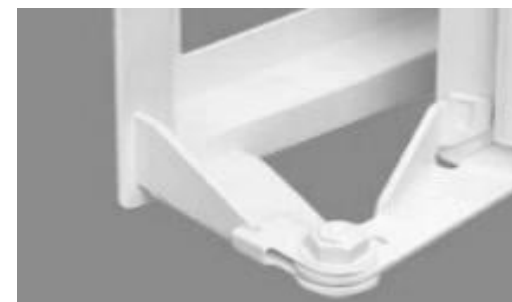

**HINGES TO FLAT 1&2 CASEMENTS  
WITHOUT PEG STAY**