


DYOTT STREET

BAINBRIDGE STREET

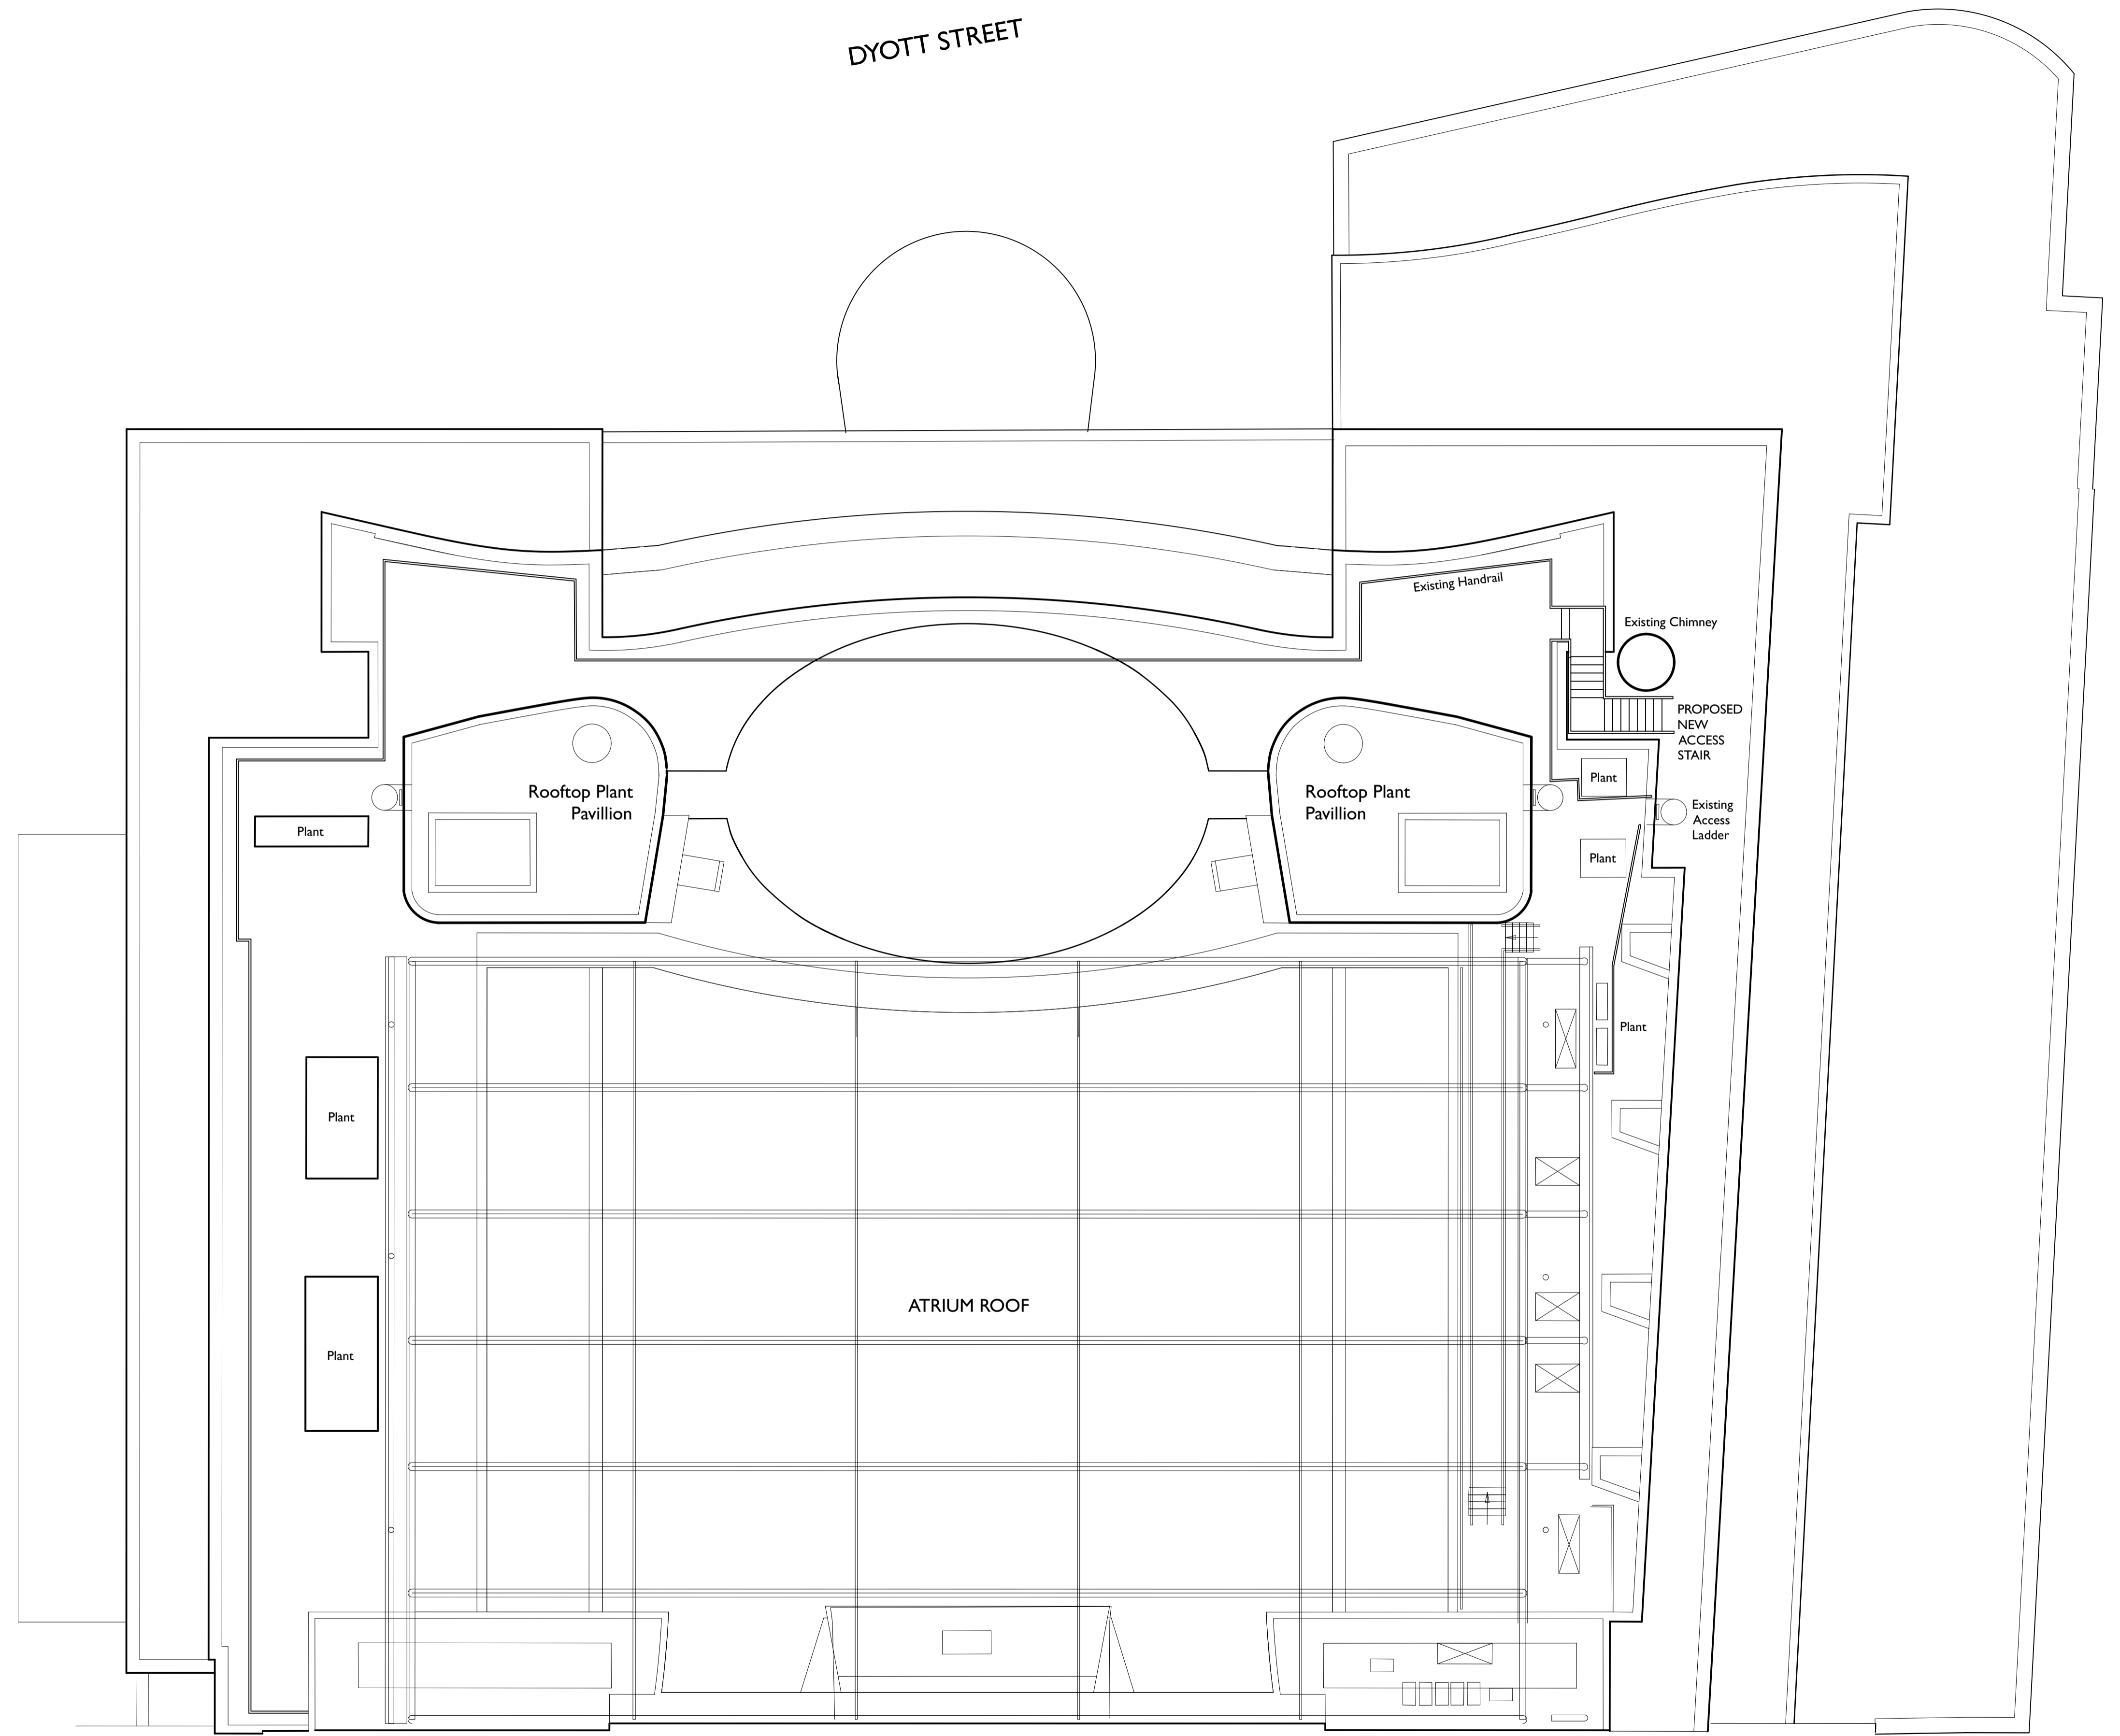

DO NOT SCALE DIMENSIONS FROM THIS DRAWING
 Use only written dimensions. Critical dimensions are identified thus - ---^*
 ALL dimensions are to be checked on site by Contractor prior to his commencing work.
 Any discrepancies are to be promptly reported to BHC for consideration and correction.
 All setting out to be submitted to BHC for approval PRIOR to commencing manufacture.
 Liability for the content of this drawing is strictly limited to the party and purpose for which it was originally prepared. No further liability, howsoever construed, is implied or accepted.
 © Bartlett Hughes Consulting Limited retain the copyright and ownership of the content of this drawing, no part of which is to be reproduced or used for any purpose other than that for which it was prepared without PRIOR written permission and payment in full, of any consequent licence fee.

ABBREVIATIONS (where applicable)

BSH	BEAM SOFFIT HEIGHT	FFL	FINISHED FLOOR LEVEL
CE	CLEANING EYE	IC	INSPECTION COVER
⊙	SUSPENDED CEILING HEIGHT	MH	MANHOLE
⊙	3200	RSJ	ROLLED STEEL JOIST
	STRUCTURAL SOFFIT HEIGHT	RWP	RAINWATER PIPE
DH	DOOR HEIGHT	WCH	WINDOW CILL HEIGHT
DP	DOWN PIPE	WHH	WINDOW HEAD HEIGHT
FD	FLOOR DUCT		

NOTES :

REV.	DATE	INITIAL	REVISION DETAILS



33-34 Dolben Street
 London SE1 0UQ
 07801 545123
 www.bartletthughes.com

CLIENT
Trades Union Congress (TUC)
 CONGRESS HOUSE
 23 - 28 Great Russell Street
 LONDON WC1B 3LS

JOB TITLE
CONGRESS HOUSE
 Proposed New Roof Access Stair

DRAWING TITLE
ROOF LEVEL
 As Proposed (LBC) Plan

JOB No. **5905.P013** DRAWING No. **GA 002**

SHEET SIZE **A1** SCALE: **1:100 @ A1** DATE: **09.12.2022** DRAWN: **AJB** CHECKED: **-**

