



1 Section 1  
1:100

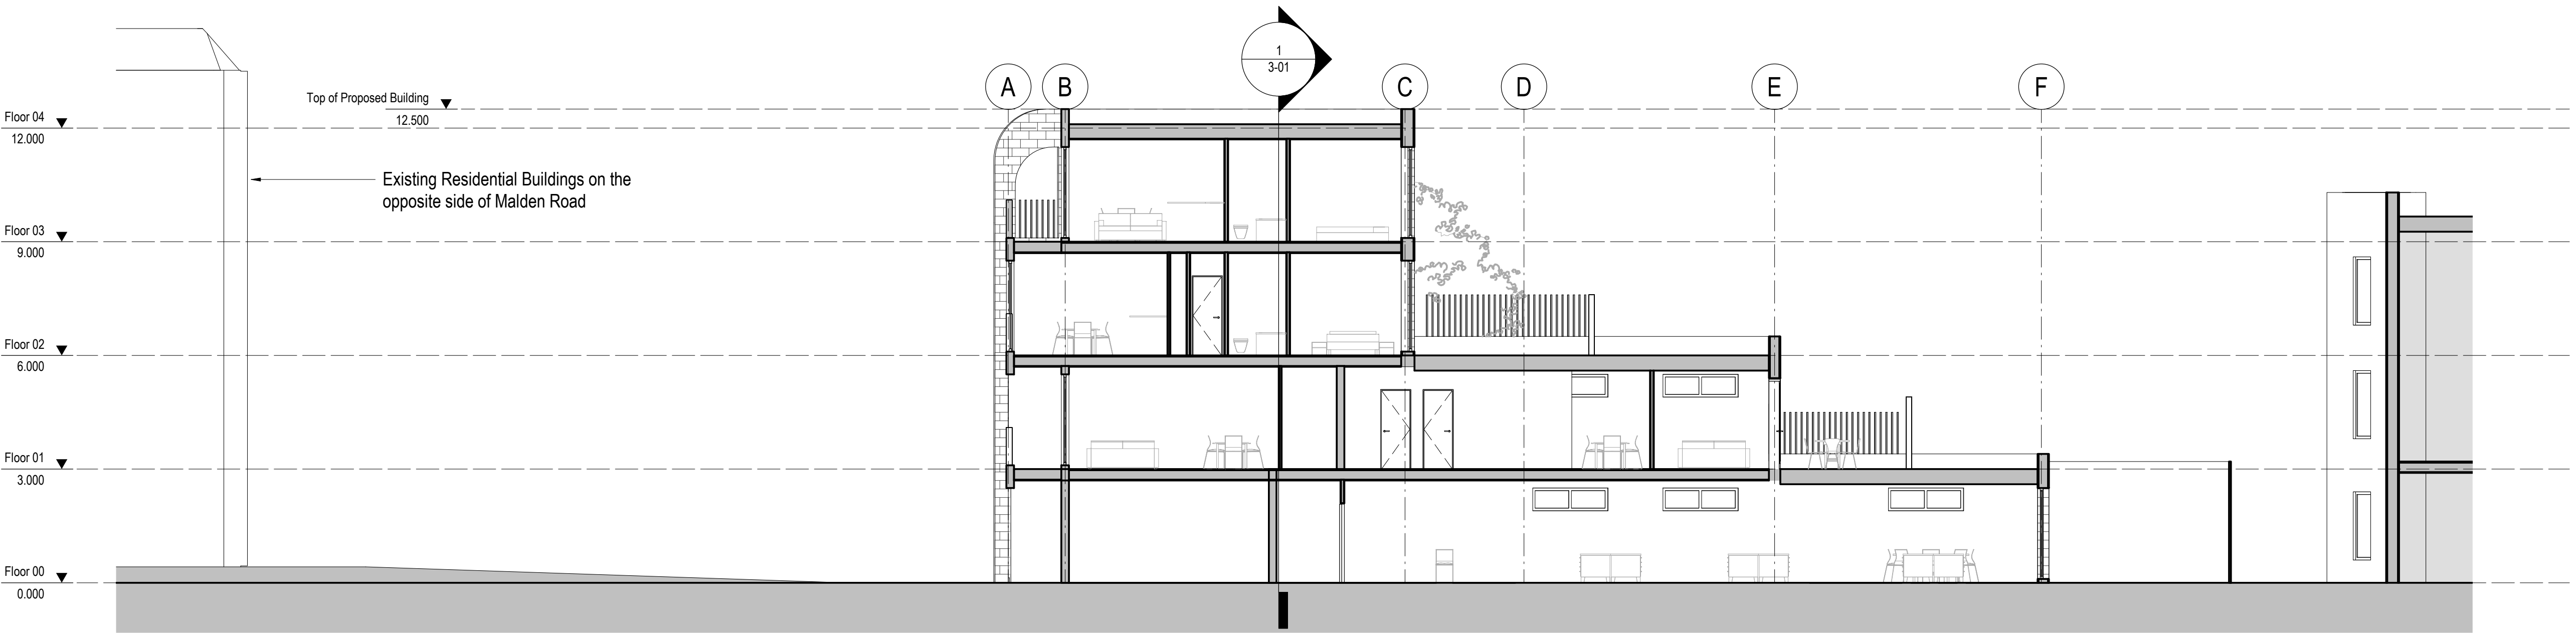

2 Section 2  
1:100

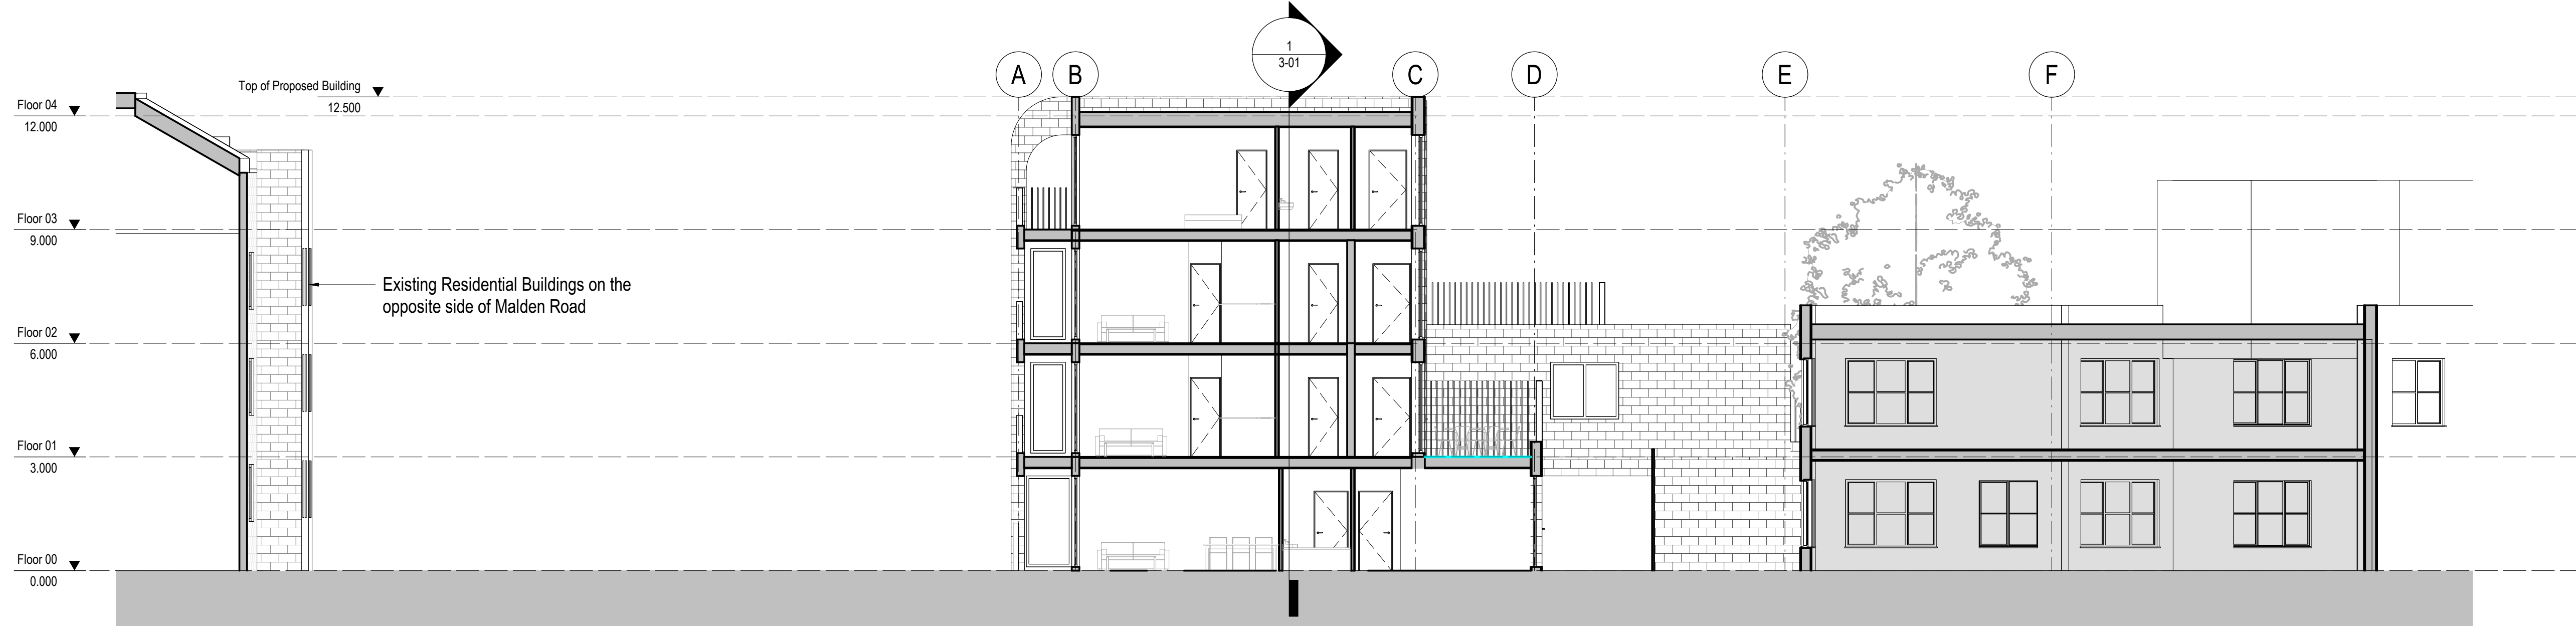

3 Section 3  
1:100

General Notes  
1. Do not scale drawings. Dimensions govern.  
2. All dimensions are in millimeters unless noted otherwise.  
3. All levels are in metres unless noted otherwise.  
4. All dimensions shall be verified on site before proceeding with the work.  
5. Notified in writing of any discrepancies.  
6. Any areas indicated on this sheet are approximate and indicative only.

Drawings for design coordination purpose only.

| Rev. | Date | Reason For Issue | Chk |
|------|------|------------------|-----|
|------|------|------------------|-----|

Planning

Key Plan.

Client  
Andreas Kyprianides

Project  
Malden Road

Title  
GA Sections  
Proposed

|                      |                                      |                          |
|----------------------|--------------------------------------|--------------------------|
| Project No           | Sheet First Issue Date<br>26/11/2022 | Scale at ISO A1<br>1:100 |
| Sheet Number<br>3-01 | Revision                             |                          |