

General Notes
 1. Do not scale drawings. Dimensions govern.
 2. All dimensions are in millimeters unless noted otherwise.
 3. All levels are in metres unless noted otherwise.
 4. All dimensions shall be verified on site before proceeding with the work.
 5. Notified in writing of any discrepancies.
 6. Any areas indicated on this sheet are approximate and indicative only.

Drawings for design coordination purpose only.

Rev.	Date	Reason For Issue	Chk

Rev.	Date	Reason For Issue	Chk

Planning


Key Plan.

Client
 Andreas Kyprianides


Project
 Malden Road

Title
 GA Sections Existing


Project No	Sheet First Issue Date	Scale at ISO A1
	26/11/2022	1 : 100
Sheet Number	Revision	
3-51		

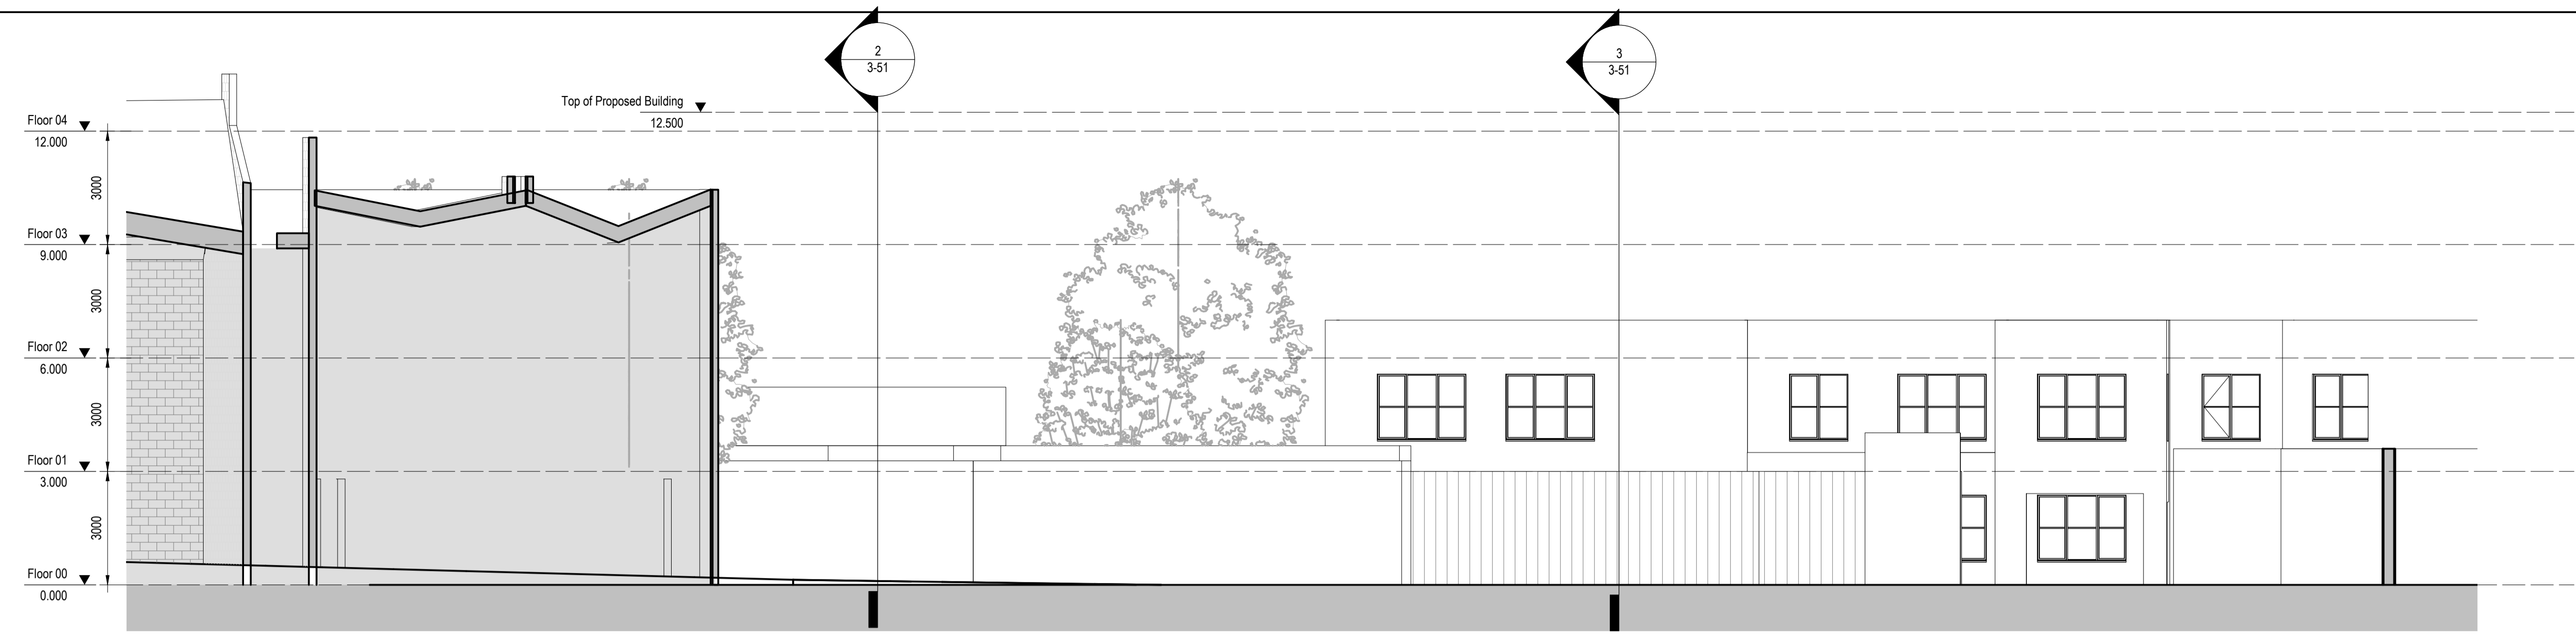

1 Section 1
 1:100

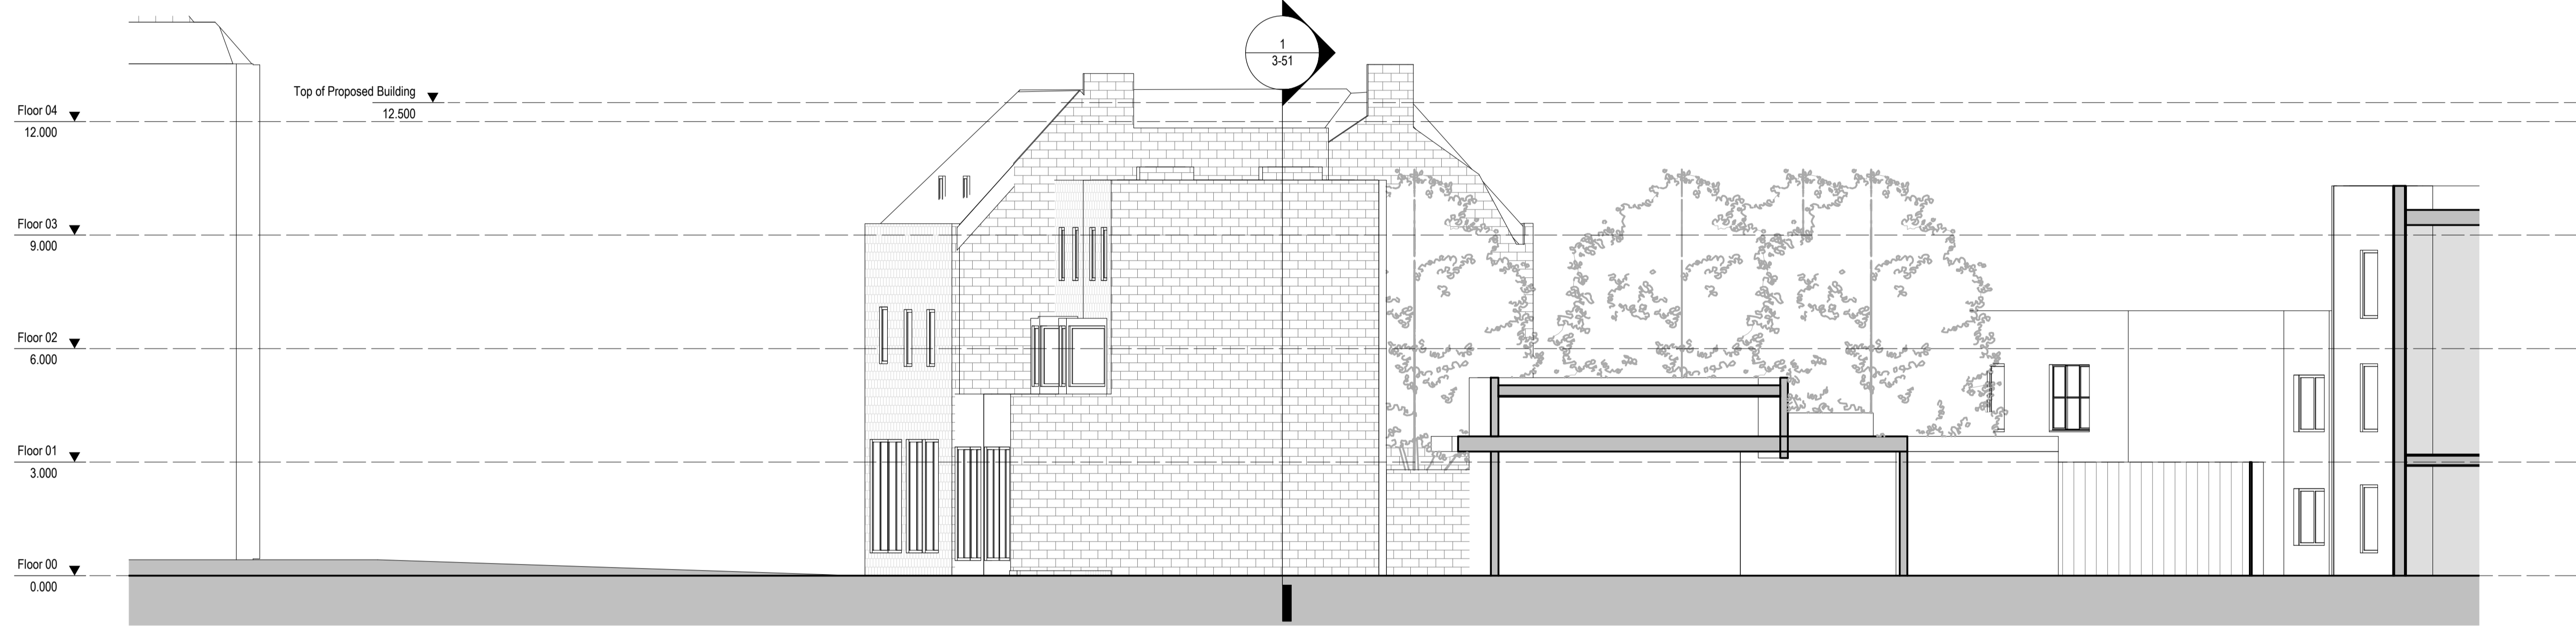

2 Section 2 Existing
 1:100

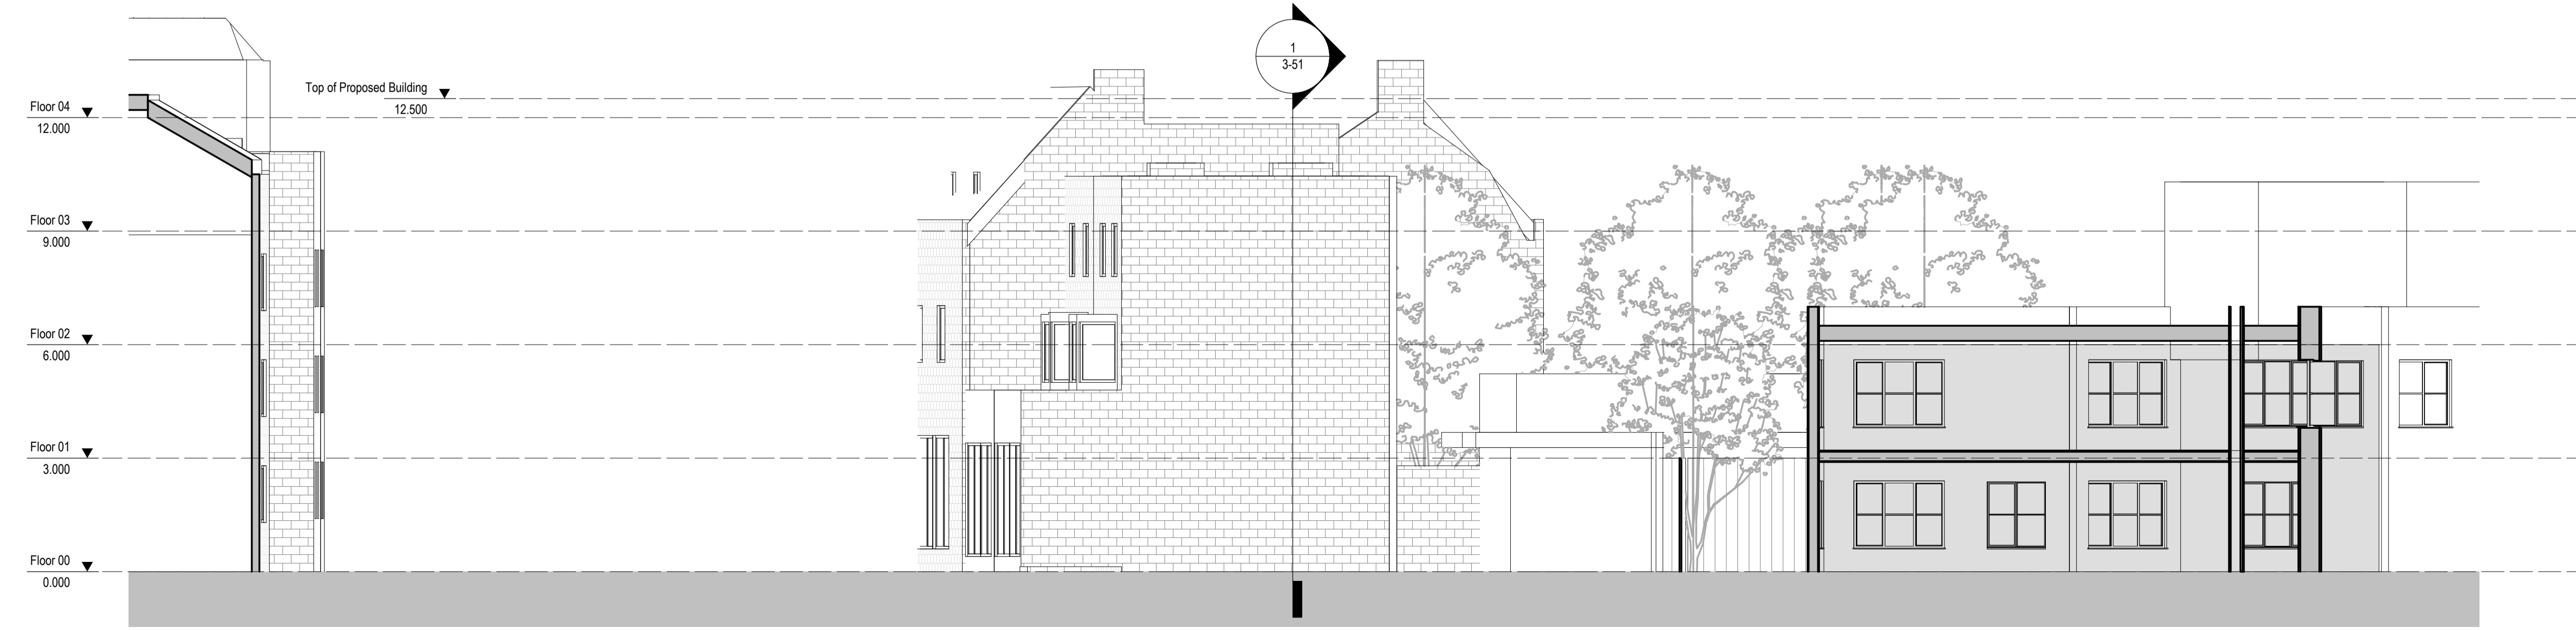

3 Section 3 Existing
 1:100