



1. PARTIAL ELEVATION TO STREET

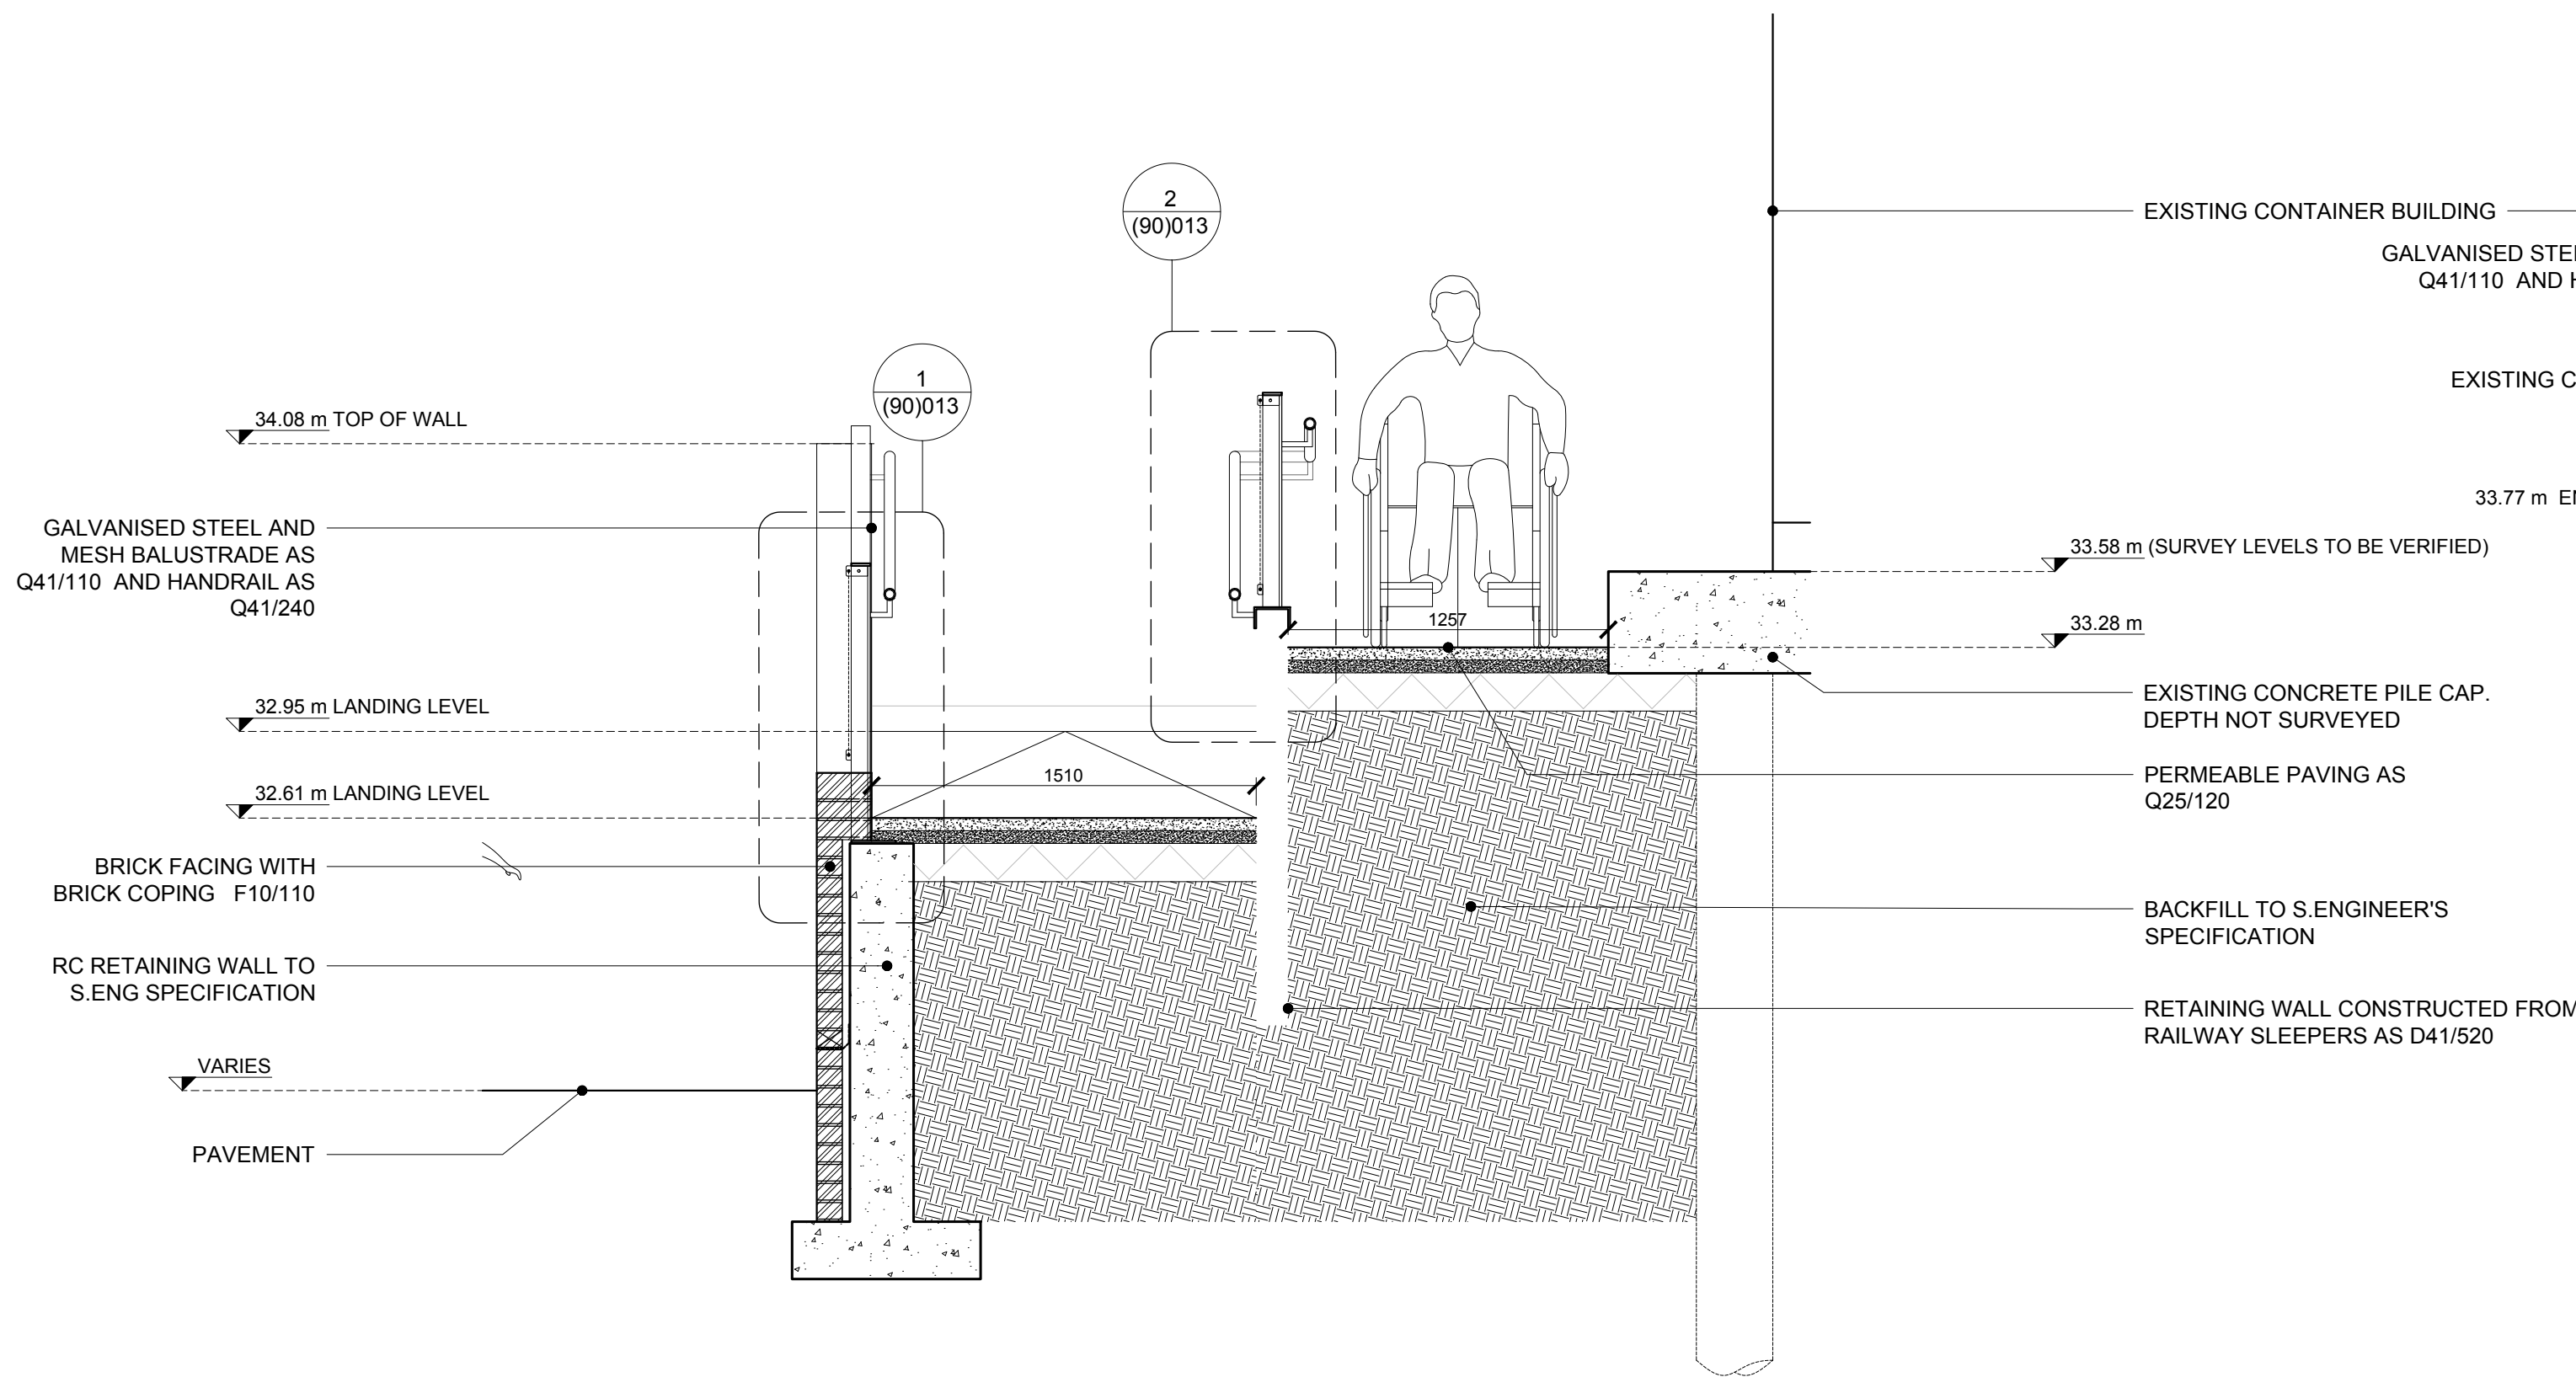

2. SECTION THROUGH ENTRANCE RAMP PINCH POINT AND REGENT'S PARK ROAD

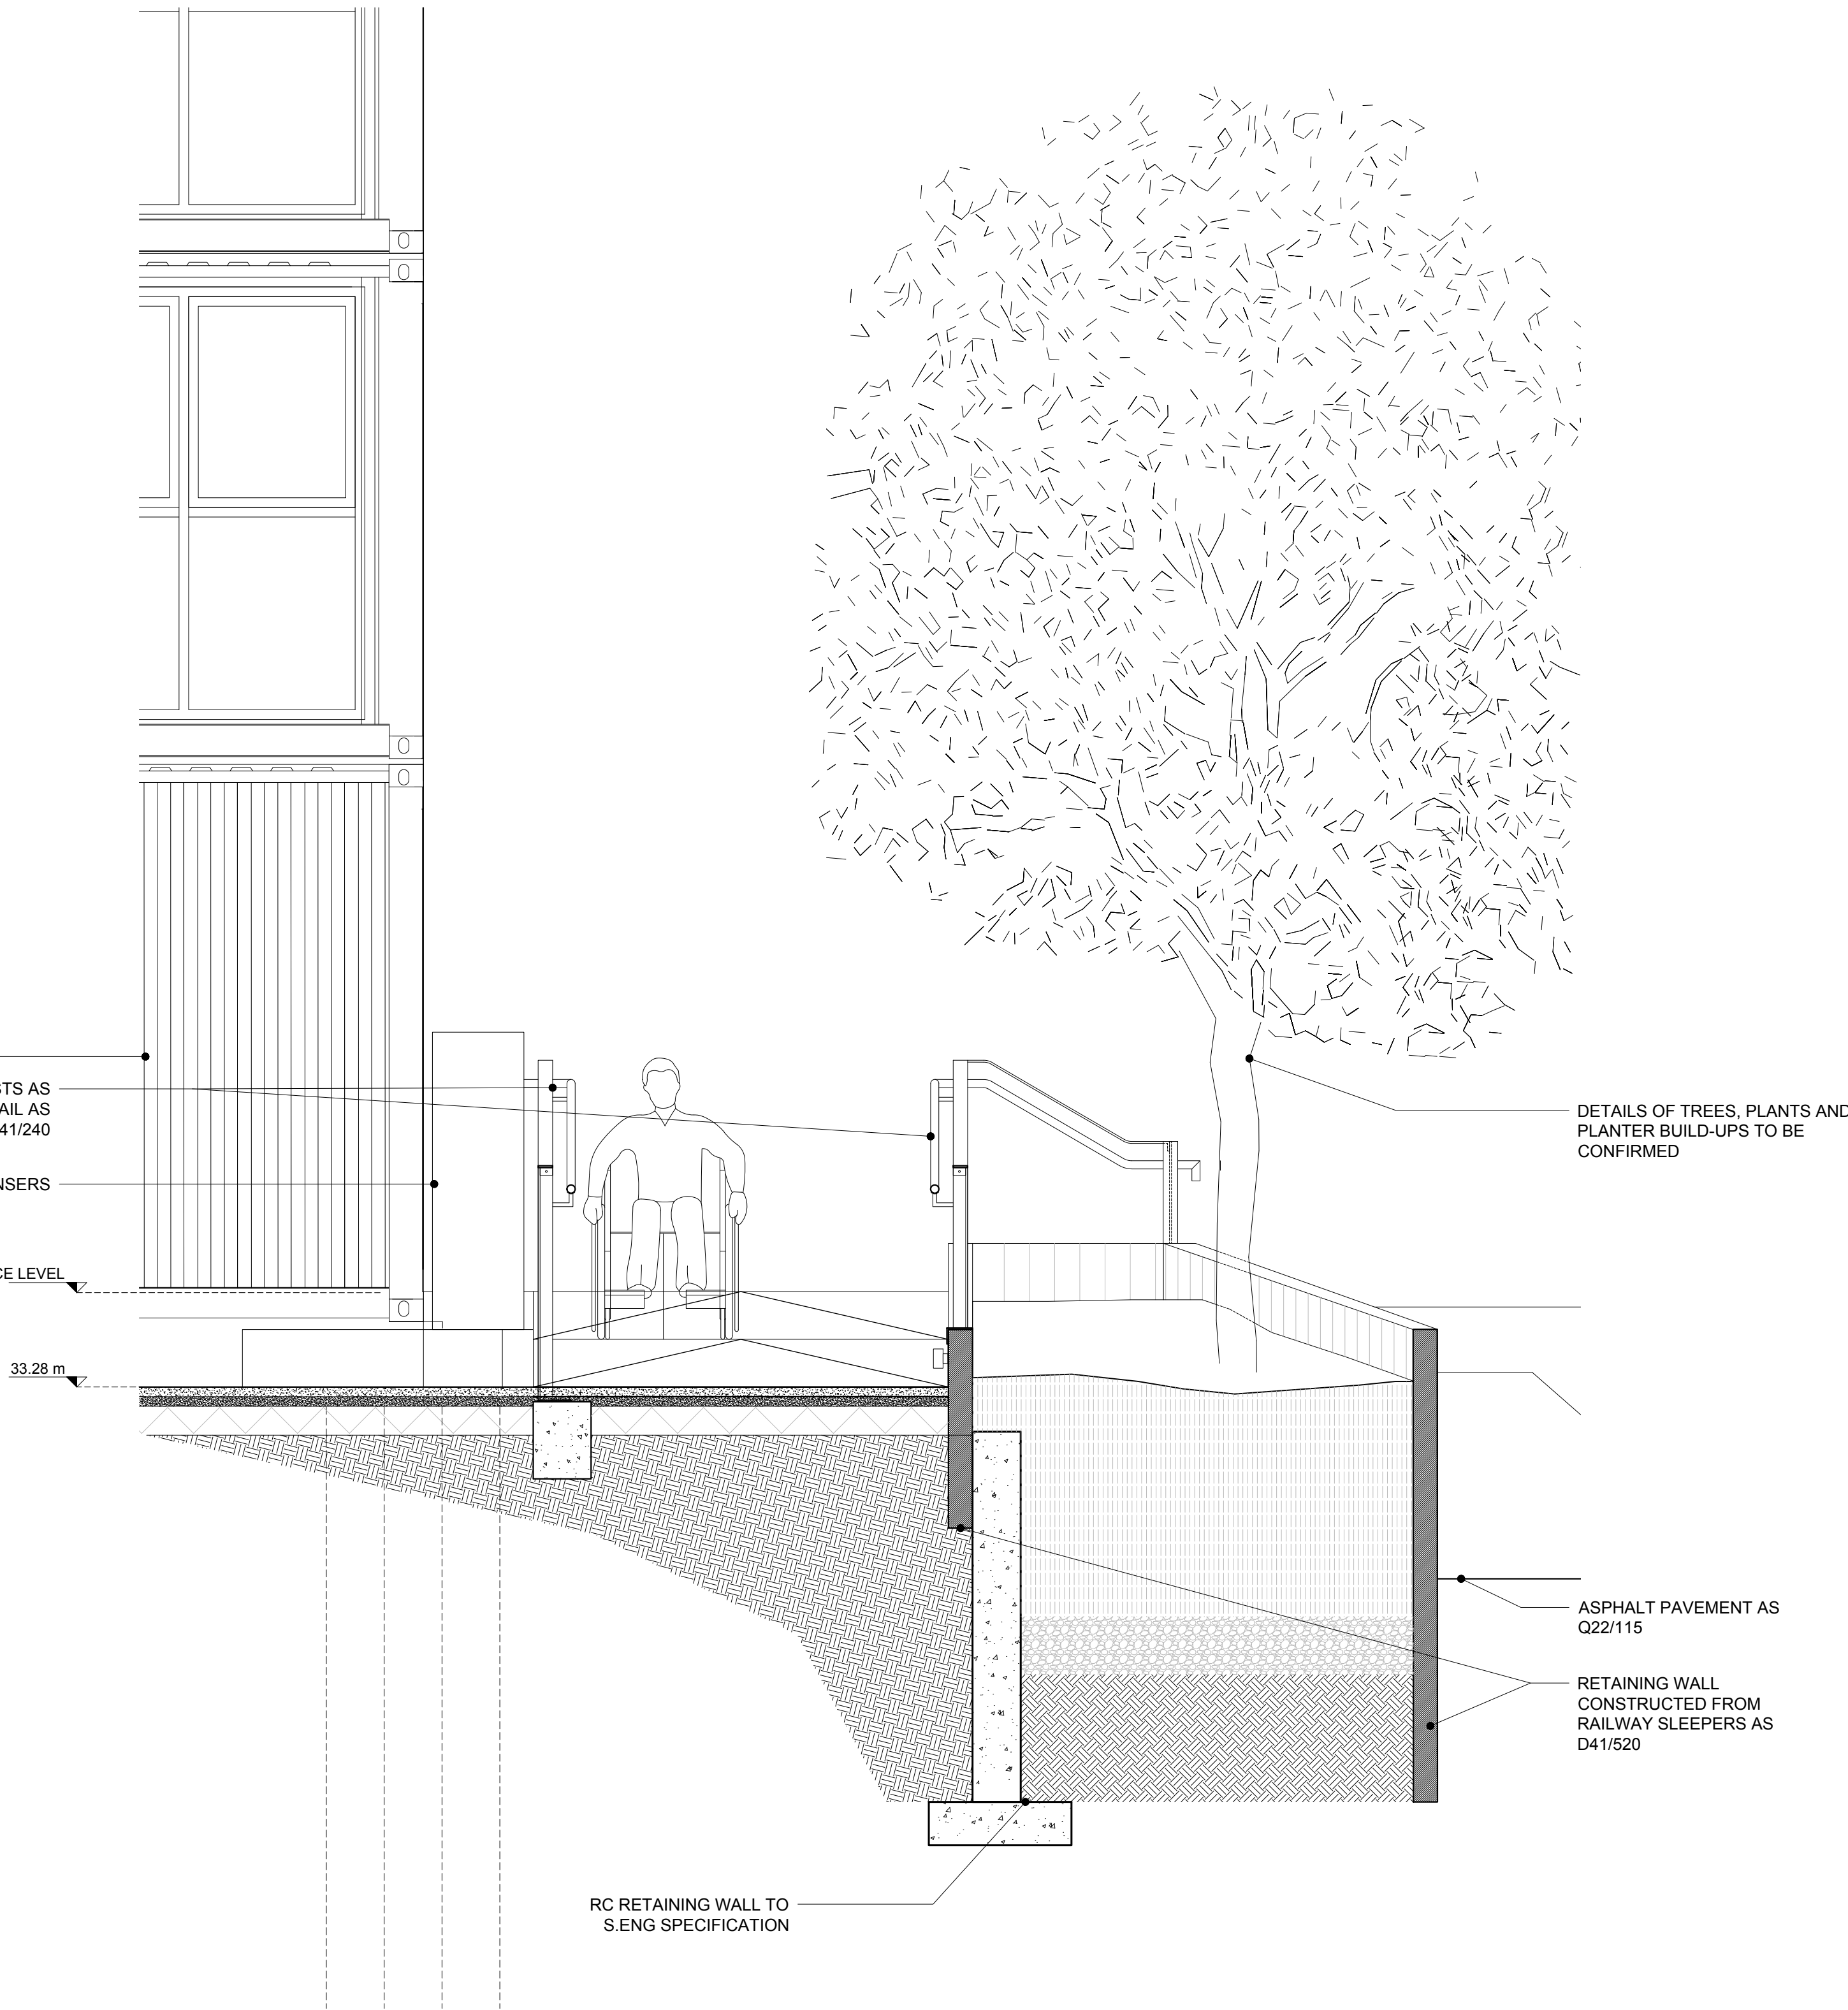

3. SECTION THROUGH RAMP, PLANTER AND SITE ENTRANCE

DO NOT SCALE

THE CONTRACTOR IS TO CHECK AND VERIFY ALL BUILDING AND SITE DIMENSIONS, LEVELS AND SEWER INVERT LEVELS AT CONNECTION POINTS BEFORE WORK STARTS.

THIS DRAWING IS TO BE READ AND CHECKED IN CONJUNCTION WITH ENGINEERS AND OTHER SPECIALIST DRAWINGS.

THE DRAWING AND THE WORKS DEPICTED ARE THE COPYRIGHT OF REED WATTS ARCHITECTS AND MAY NOT BE REPRODUCED EXCEPT BY WRITTEN PERMISSION.

REV	DATE	DESCRIPTION
-	15.05.20	TENDER

EXISTING PAVEMENTS OUTSIDE THE BOUNDARY THAT ARE DISTURBED BY THE WORKS ARE TO BE REINSTATED BY THE CONTRACTOR TO THE HIGHWAYS AUTHORITY'S APPROVAL.

REQUIREMENTS FOR SOFT LANDSCAPING, INCLUDING GROWING MEDIUM ARE TO BE CONFIRMED.

0 0.25 0.5 0.75M

DRAWING	
ENTRANCE RAMP SECTIONS	
DRAWING NO	REVISION
1906(90)011	/
SCALE	DATE
1:25 @ A1 1:50 @ A3	04.12.19
STATUS	
TENDER	

www.reedwatts.com
studio@reedwatts.com

PROJECT 1906 ROUNDHOUSE CAMPUS

REED
WATTS