




Full survey of all below ground services required prior to confirmation of access, storage or working areas being defined.

1 Site access points across public pavement requiring dedicated operatives to manage vehicle access and all deliveries - note narrow access and vulnerable building details to be protected during works.

2 All scaffolded access to be installed, maintained and removed by reputable and qualified scaffolders with a system of recording personnell access to ensure competent operatives only access the rooves.

3 Secure perimeter to all working areas to be provided and maintained - particularly at North-East corner of courtyard as indicated.

4 Scaffold within width restricted locations requires assessment for working access on ground level and safe movement of operatives and materials ensuring access to courtyard is within pre-agreed times only.

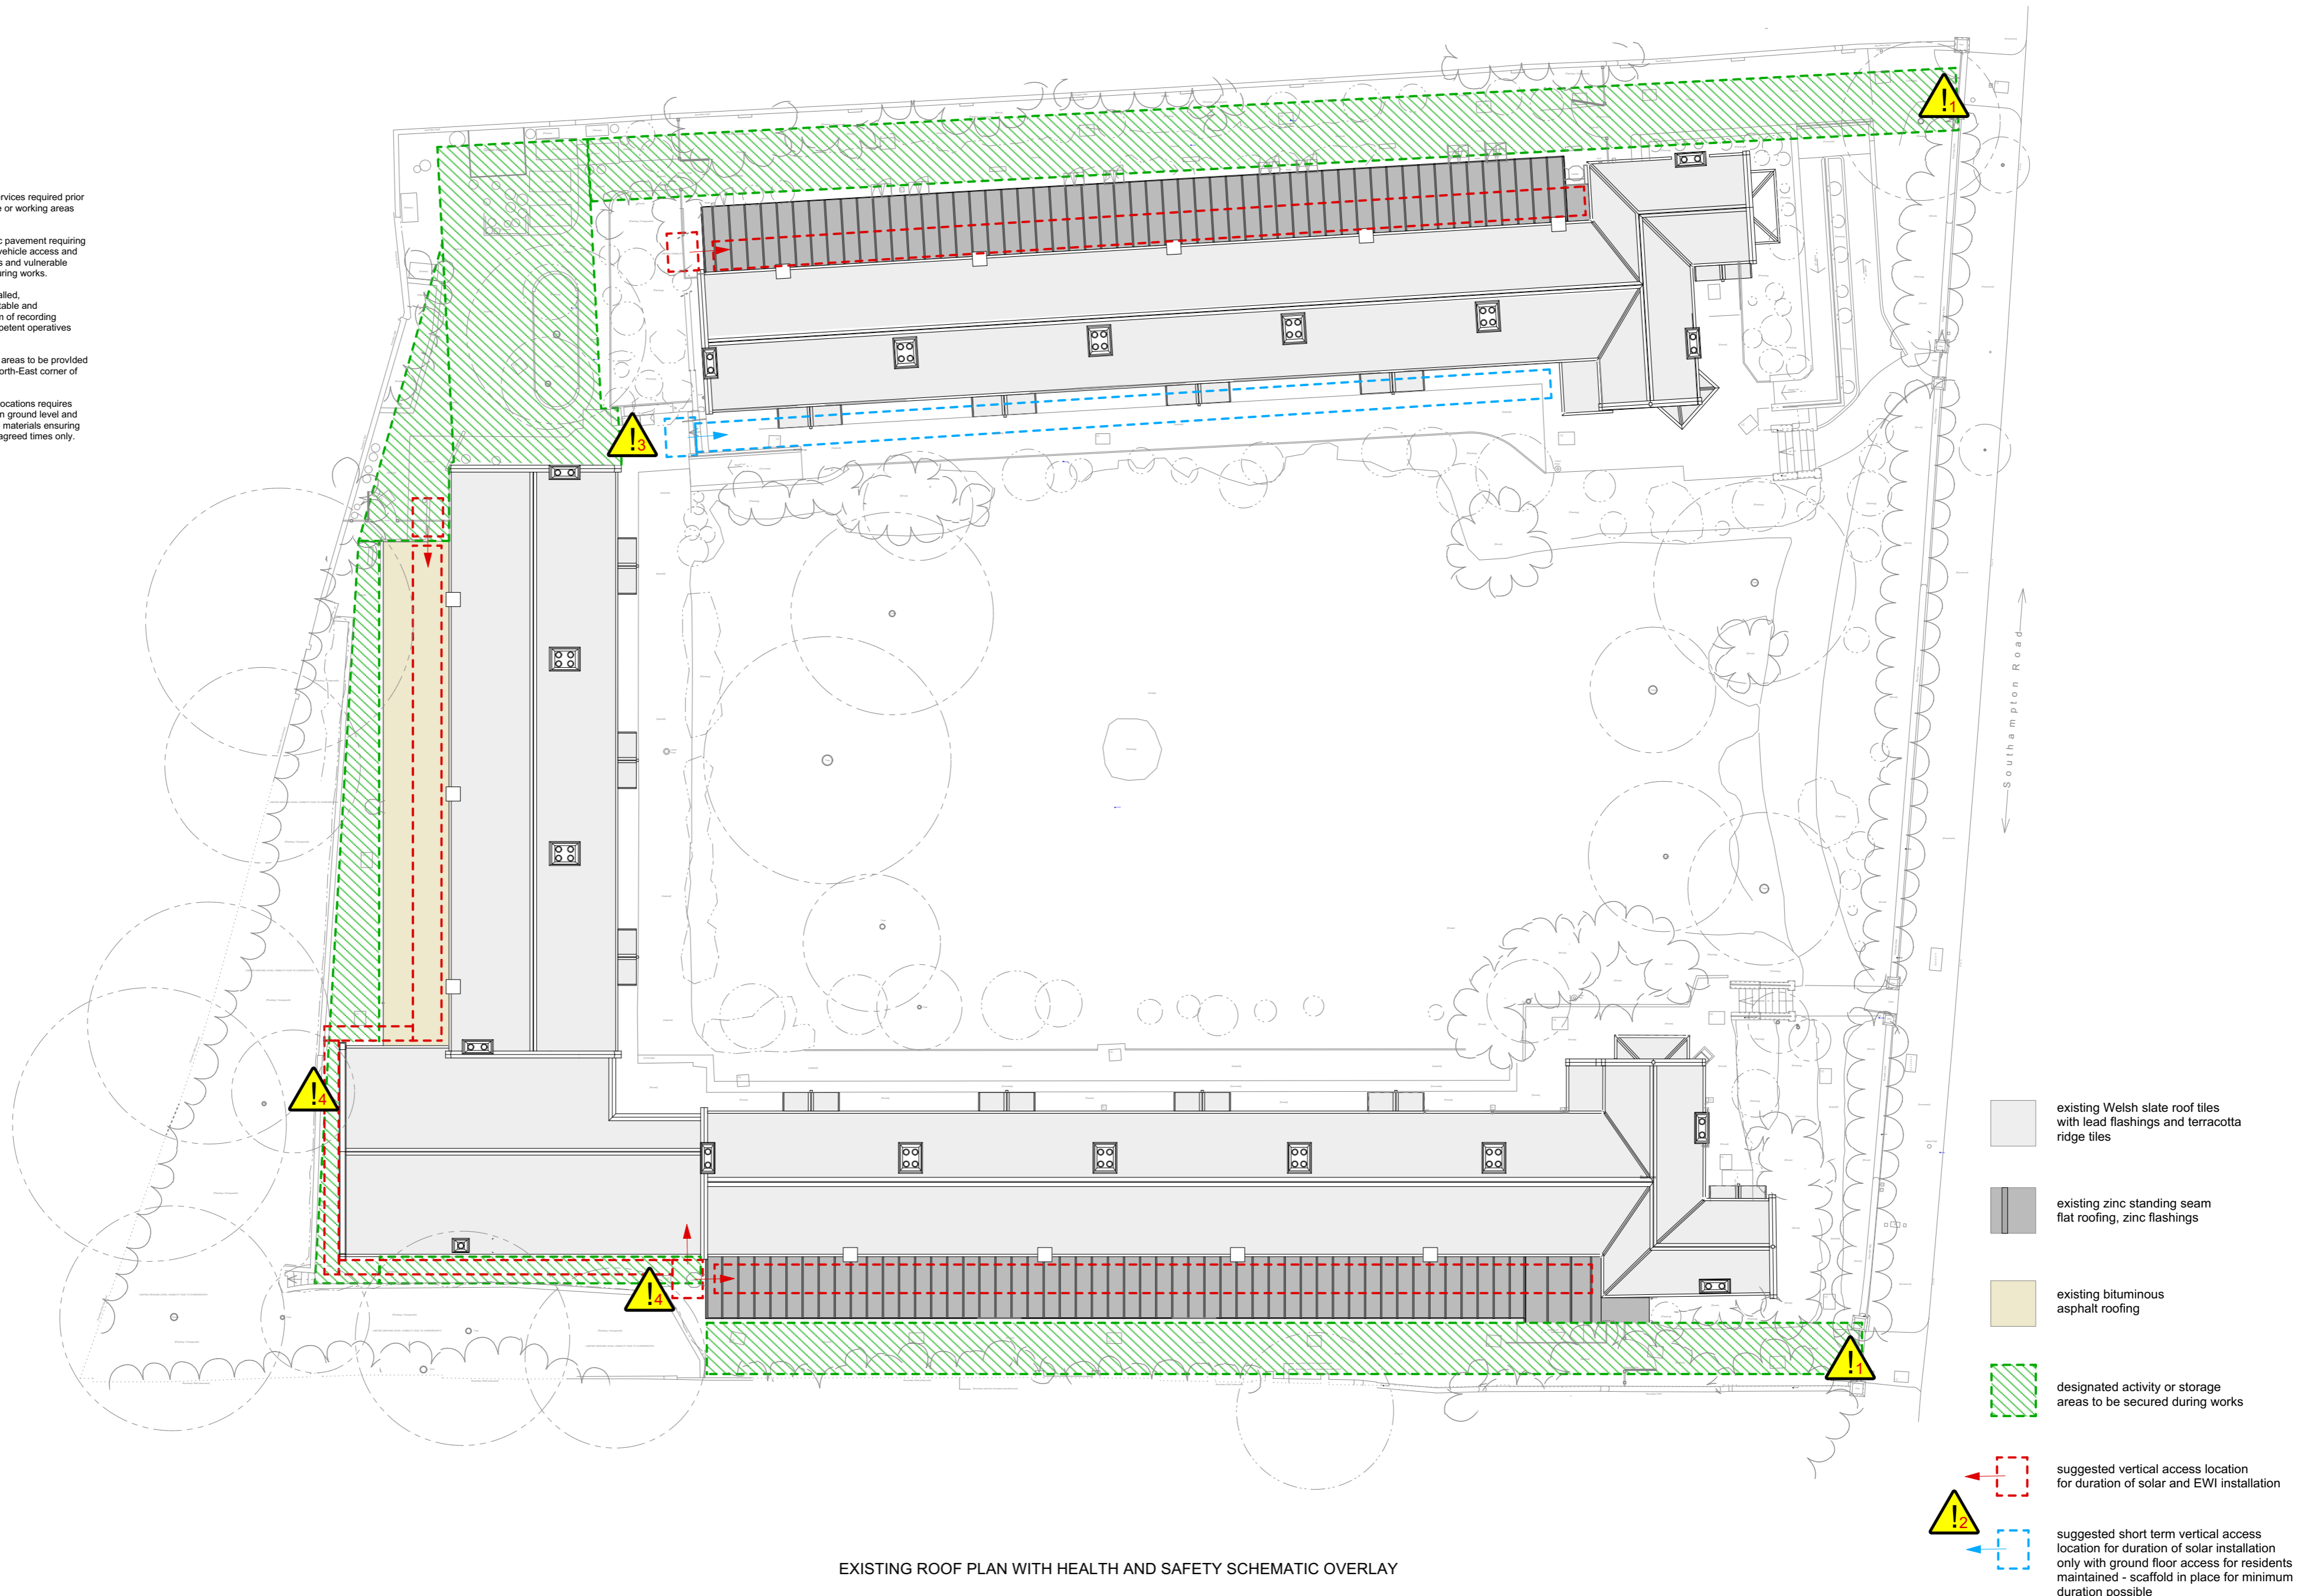

EXISTING ROOF PLAN WITH HEALTH AND SAFETY SCHEMATIC OVERLAY