


ITEM 1 - INTERNALLY ILLUMINATED WORDMARK

70mm deep illuminated lettering with matt black returns and white illuminated face by 6500k LED modules. 320 CDM.

Lettering mounted to aluminium raceway to conceal all LED link cables, background rail to be fixed direct to window framework and painted to match.

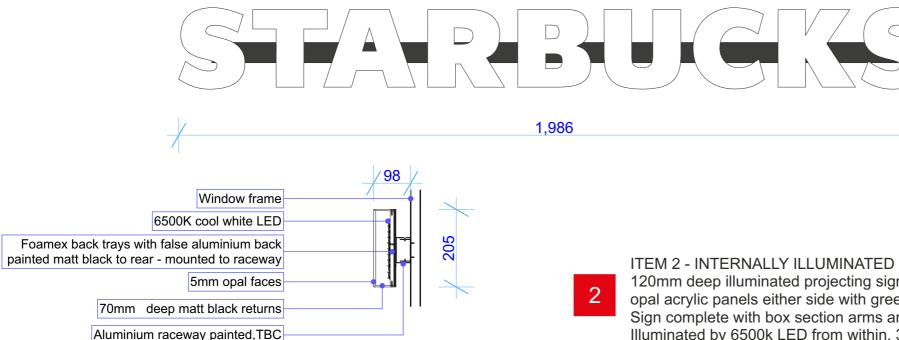

SECTION DETAIL

ITEM 2 - INTERNALLY ILLUMINATED PROJECTING SIGN

120mm deep illuminated projecting sign, manufactured from an aluminium carcass clad in opal acrylic panels either side with green translucent logo to the face. Sign complete with box section arms and fixing plate, all painted matt black RAL 9005. Illuminated by 6500k LED from within. 320 CDM.



Signage Details

architecture design limited

The Fitted Rigging House Anchor Wharf, The Historic Dockyard, Chatham, Kent, ME4 4TZ

+44 (0)1634 791166 www.adesign.ltd /adesignlimited

This document and its design content is copyright ©. It shall be read in conjunction with all other associated project information including models, specifications, schedules and related consultants documents. Do not scale from documents. All dimensions to be checked on site. Immediately report any discrepancies, errors or omissions on this document to the Originator. If in doubt ASK.

Originator: Kamlesh Singh Checked by: MAP site address: 14 High Holborn, London, WC1V 6BX

SBUX High Holborn 14 Drawing no: 185.25/02.3 Status: LPA Approval Date: 13/01/2023 Time: 12:10 Scale: 1:10@A3