


03
121-200


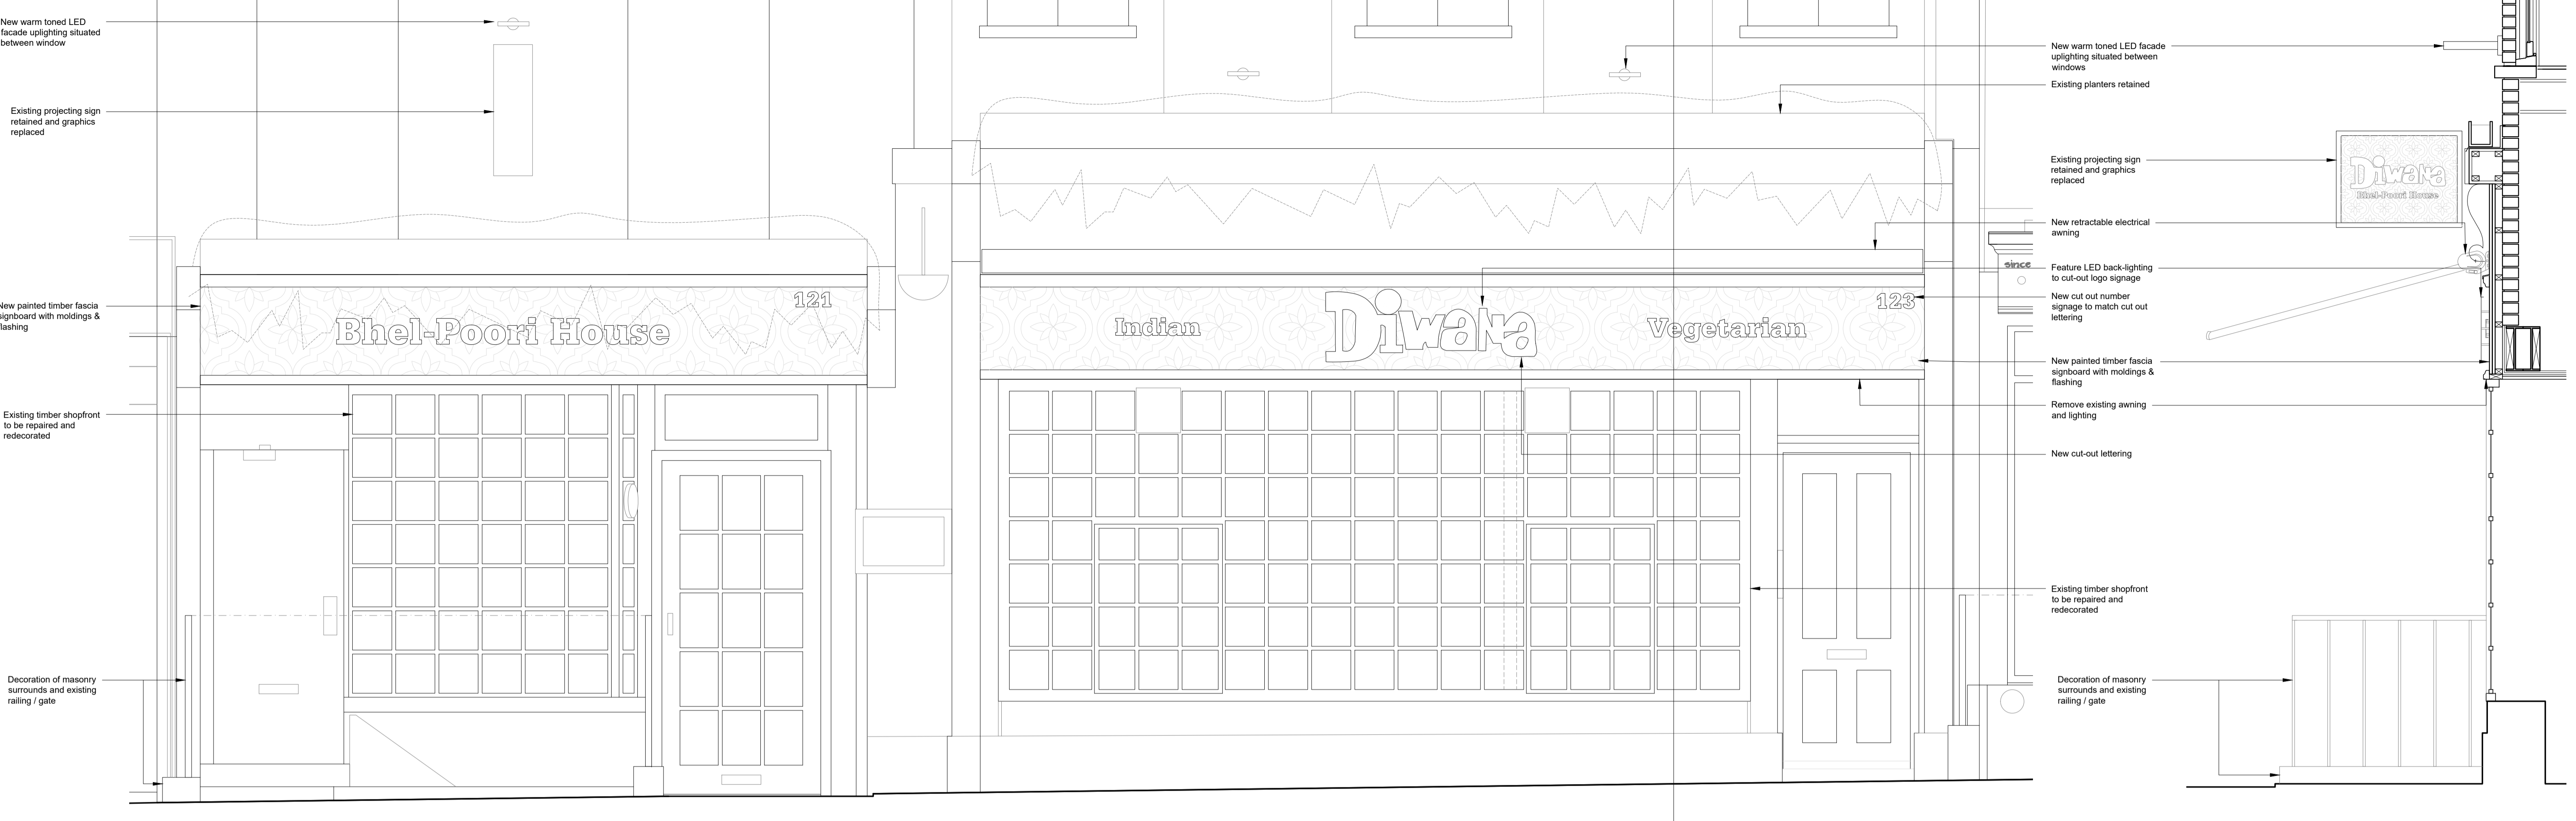


02 Proposed Elevation

Scale: 1:20

03 Proposed Elevation

Scale: 1:20

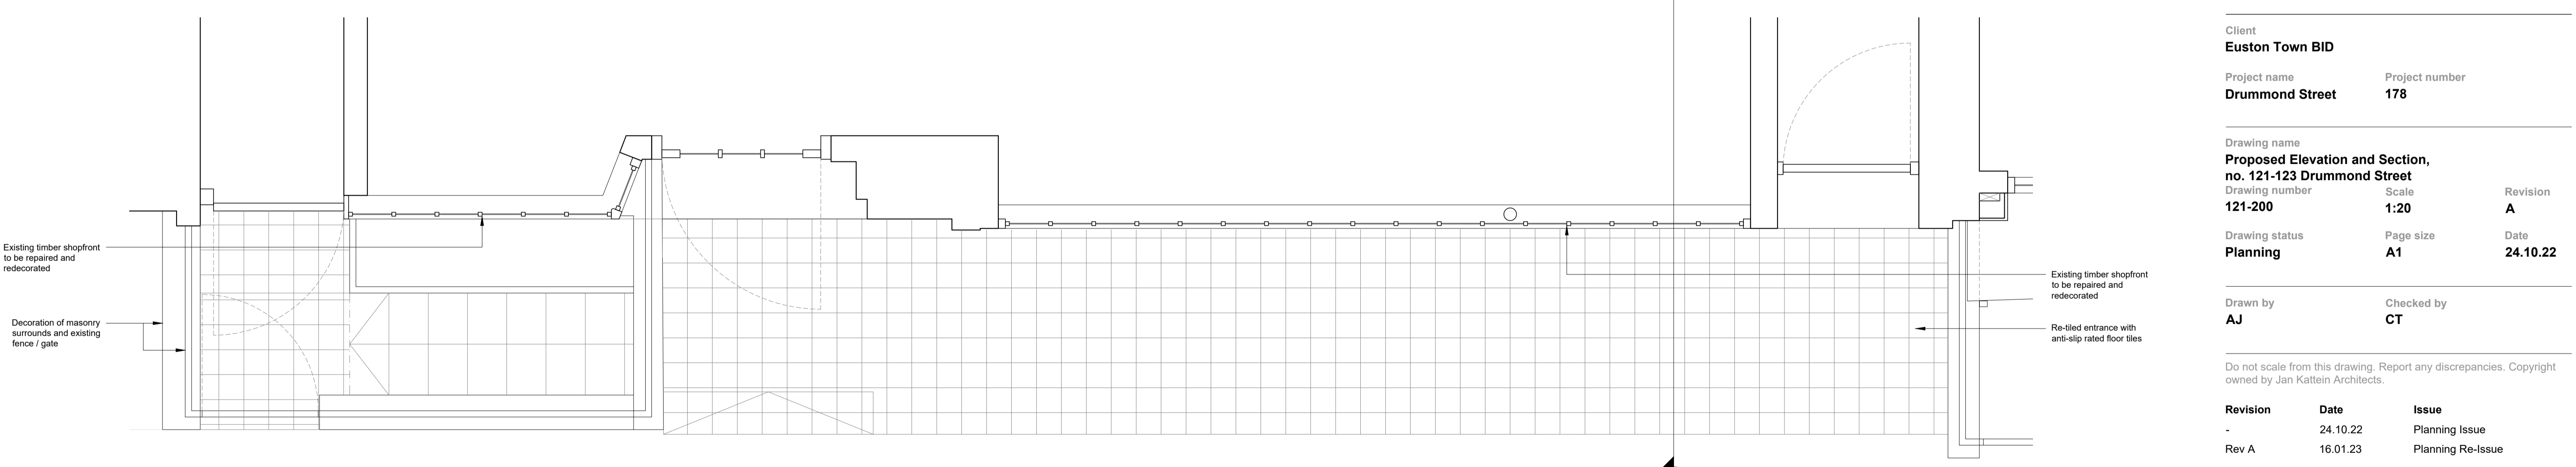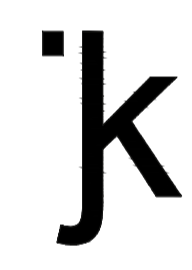


01 Proposed Plan

Scale: 1:20

Client		
Euston Town BID		
Project name	Project number	
Drummond Street	178	
Drawing name		
Proposed Elevation and Section, no. 121-123 Drummond Street		
Drawing number	Scale	Revision
121-200	1:20	A
Drawing status	Page size	Date
Planning	A1	24.10.22
Drawn by	Checked by	
AJ	CT	

Do not scale from this drawing. Report any discrepancies. Copyright owned by Jan Kattein Architects.

Revision	Date	Issue
-	24.10.22	Planning Issue
Rev A	16.01.23	Planning Re-Issue

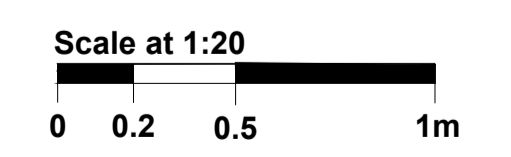

JAN KATTEIN ARCHITECTS

277 New North Road
London N1 7AA / UK
+44 (0)20 7704 0604
www.jankattein.com / mail@jankattein.com