



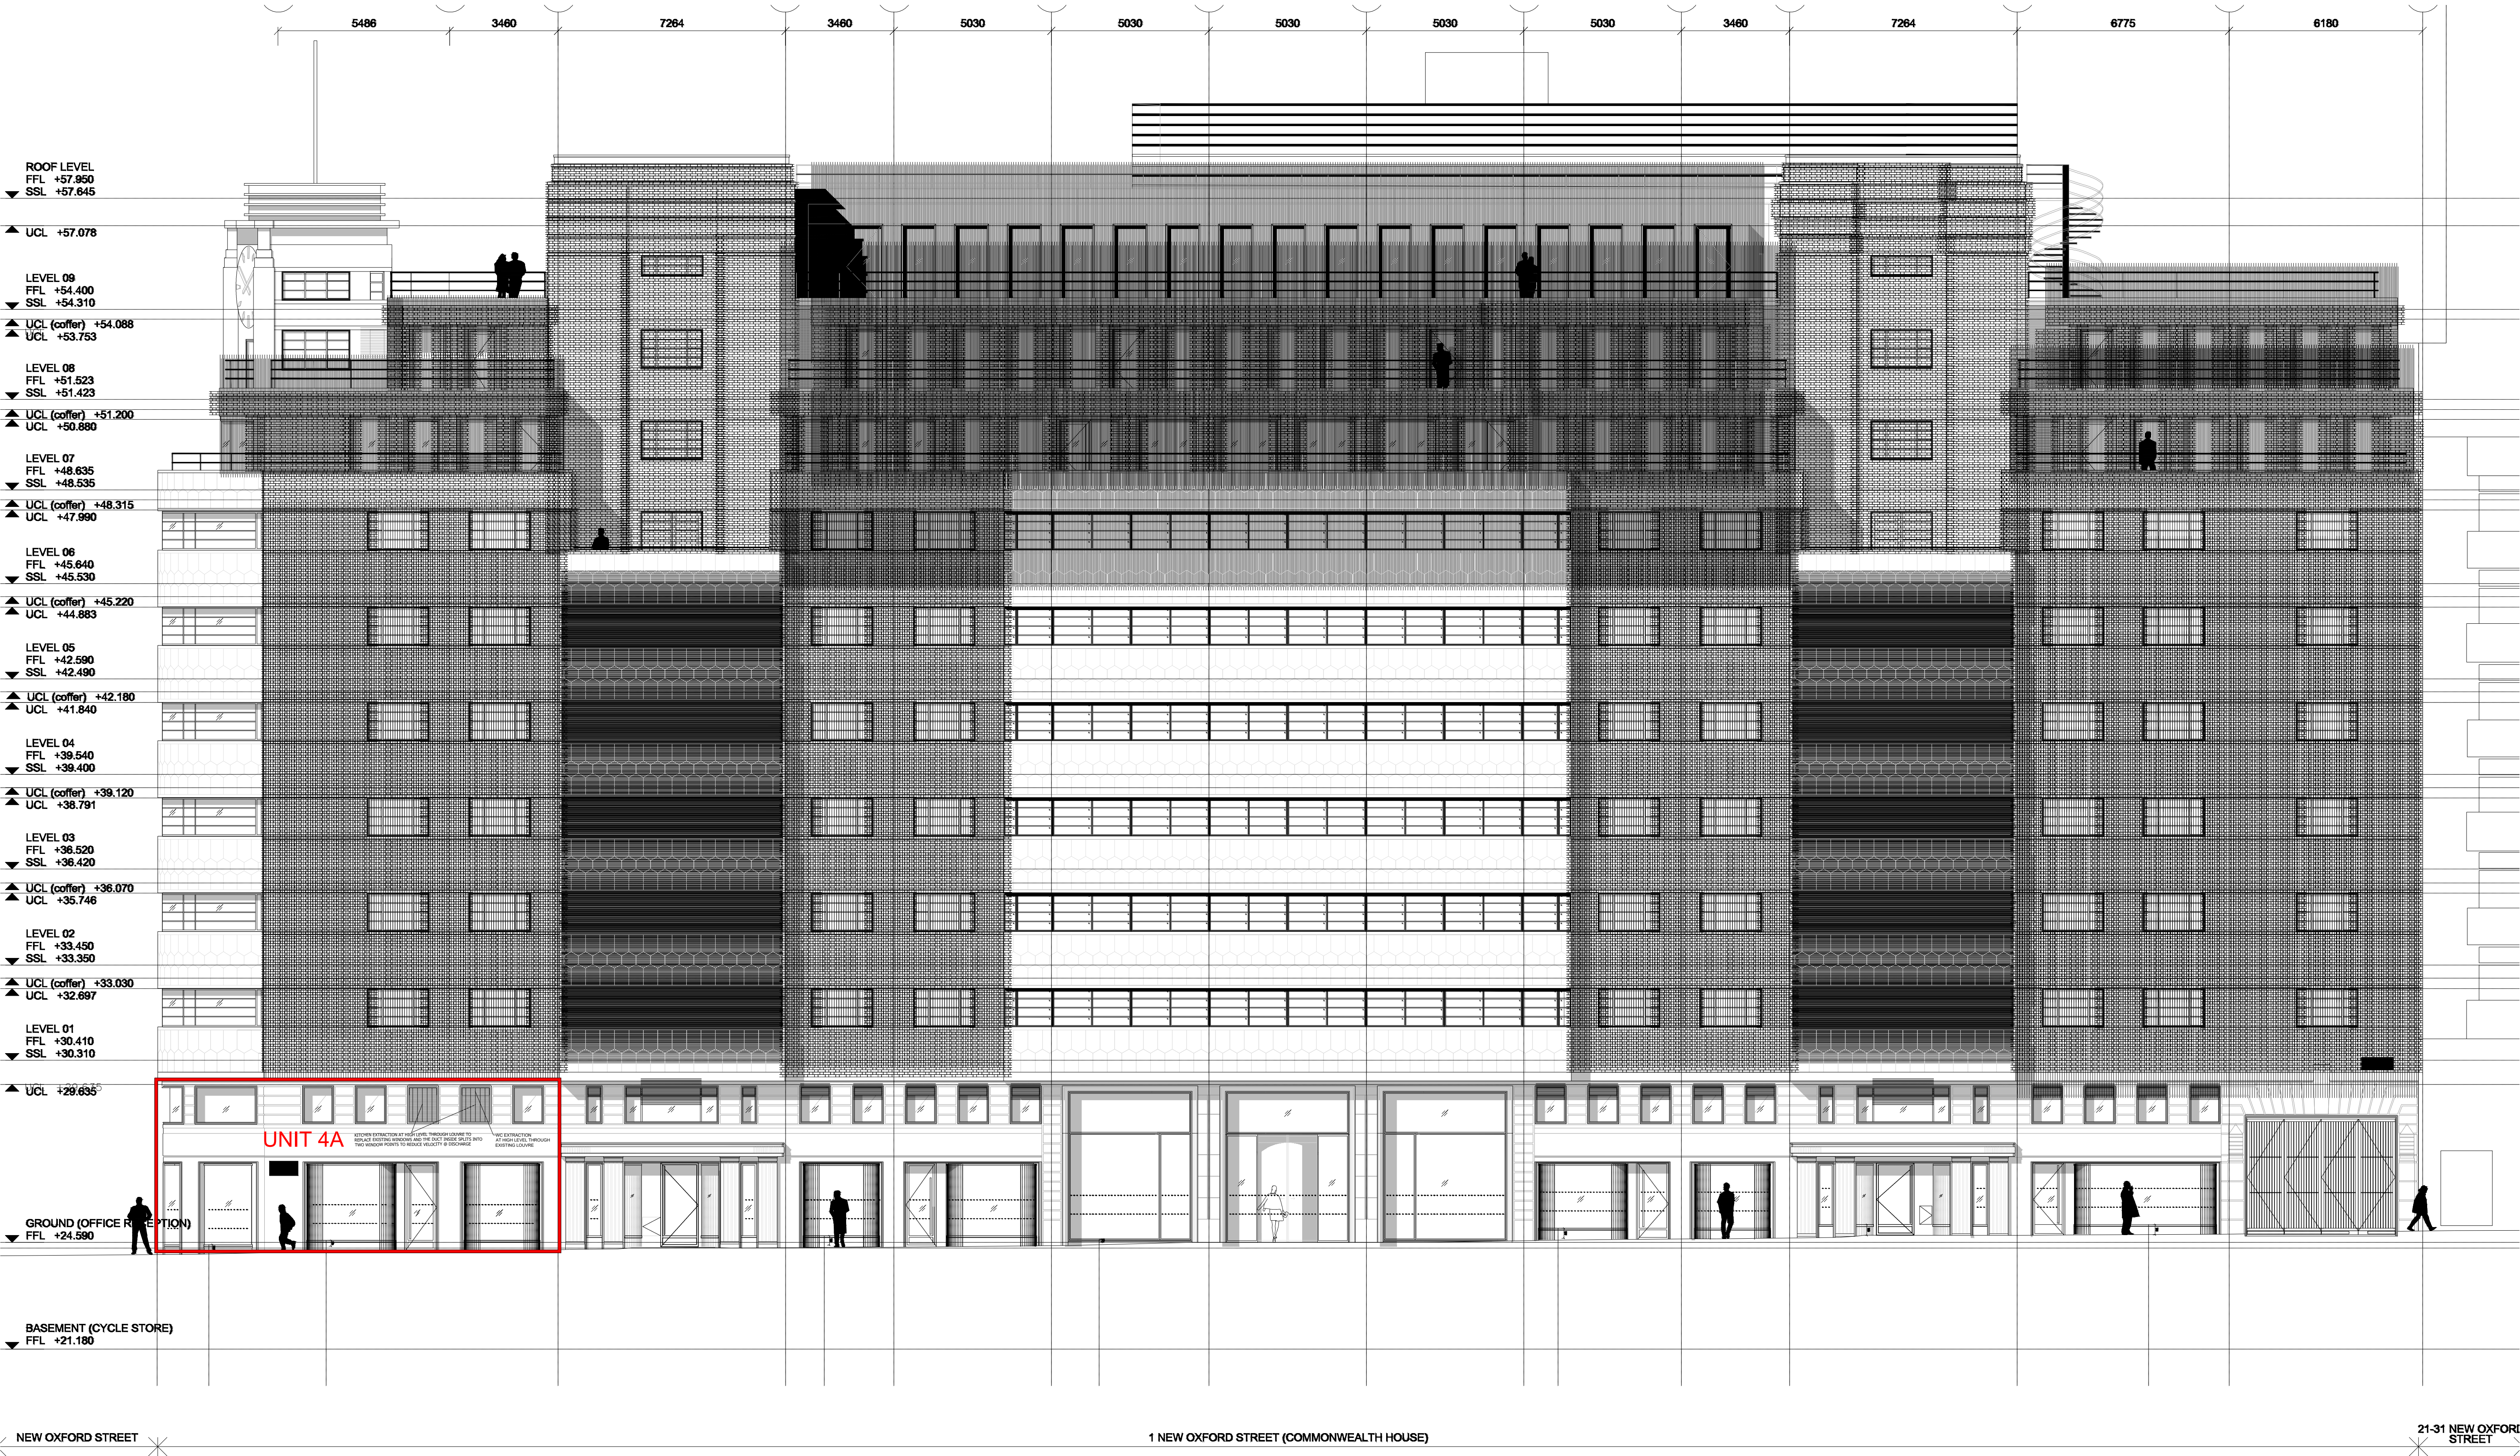

DM:

Notes:

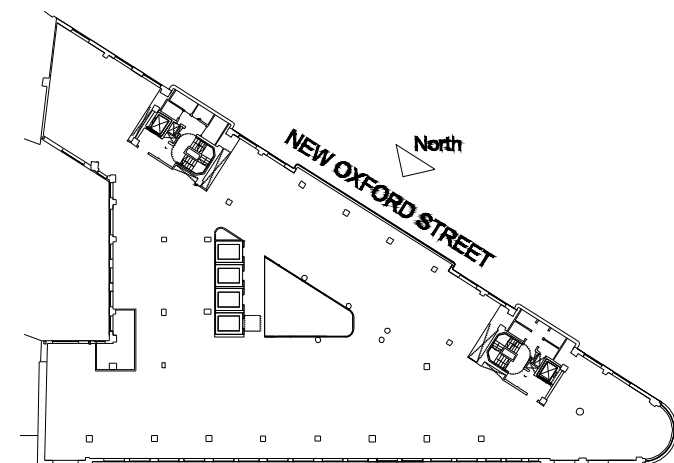

Project: UNIT 4A, 1 OXFORD STREET, LONDON

Drawing title: PROPOSED NORTH ELEVATION
25 10 2022