


**Planning Permission Application – Ref: PP-11504734**  
**Thierry Elmalem, 168 Goldhurst Terrace, NW6 3HN London**

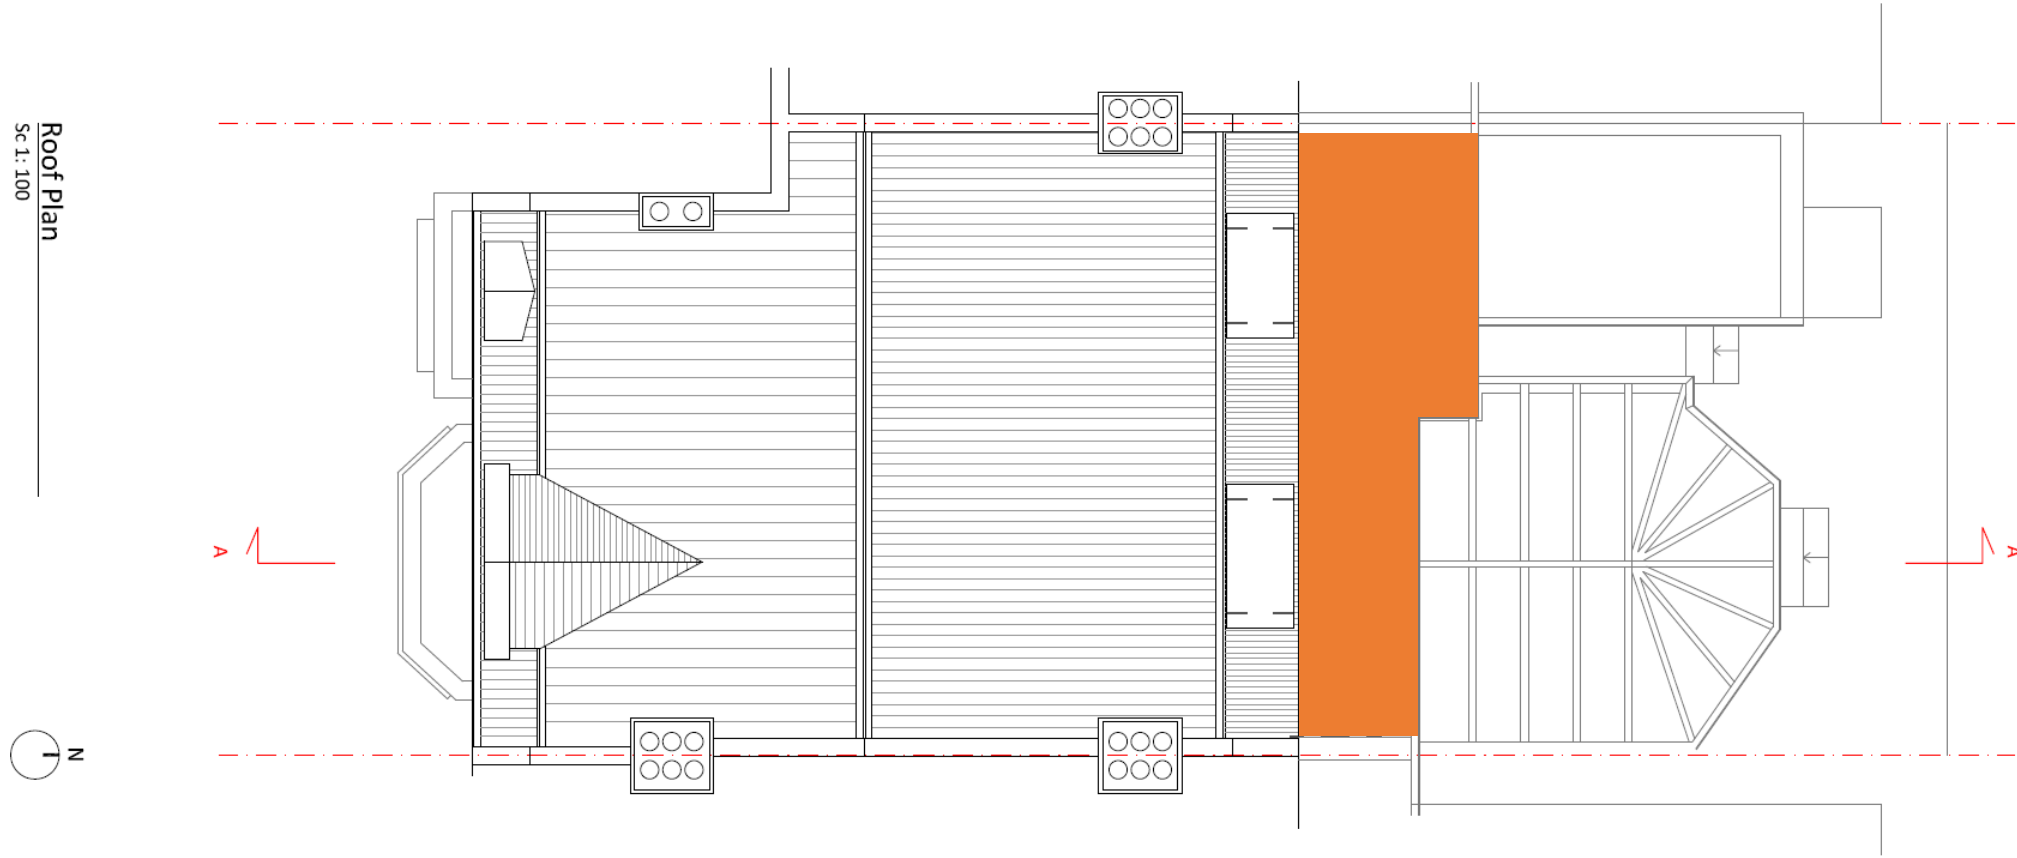

**Flat roof dimensions: Length 8 meters, depth max: 2.5m | min: 1.7 m**