


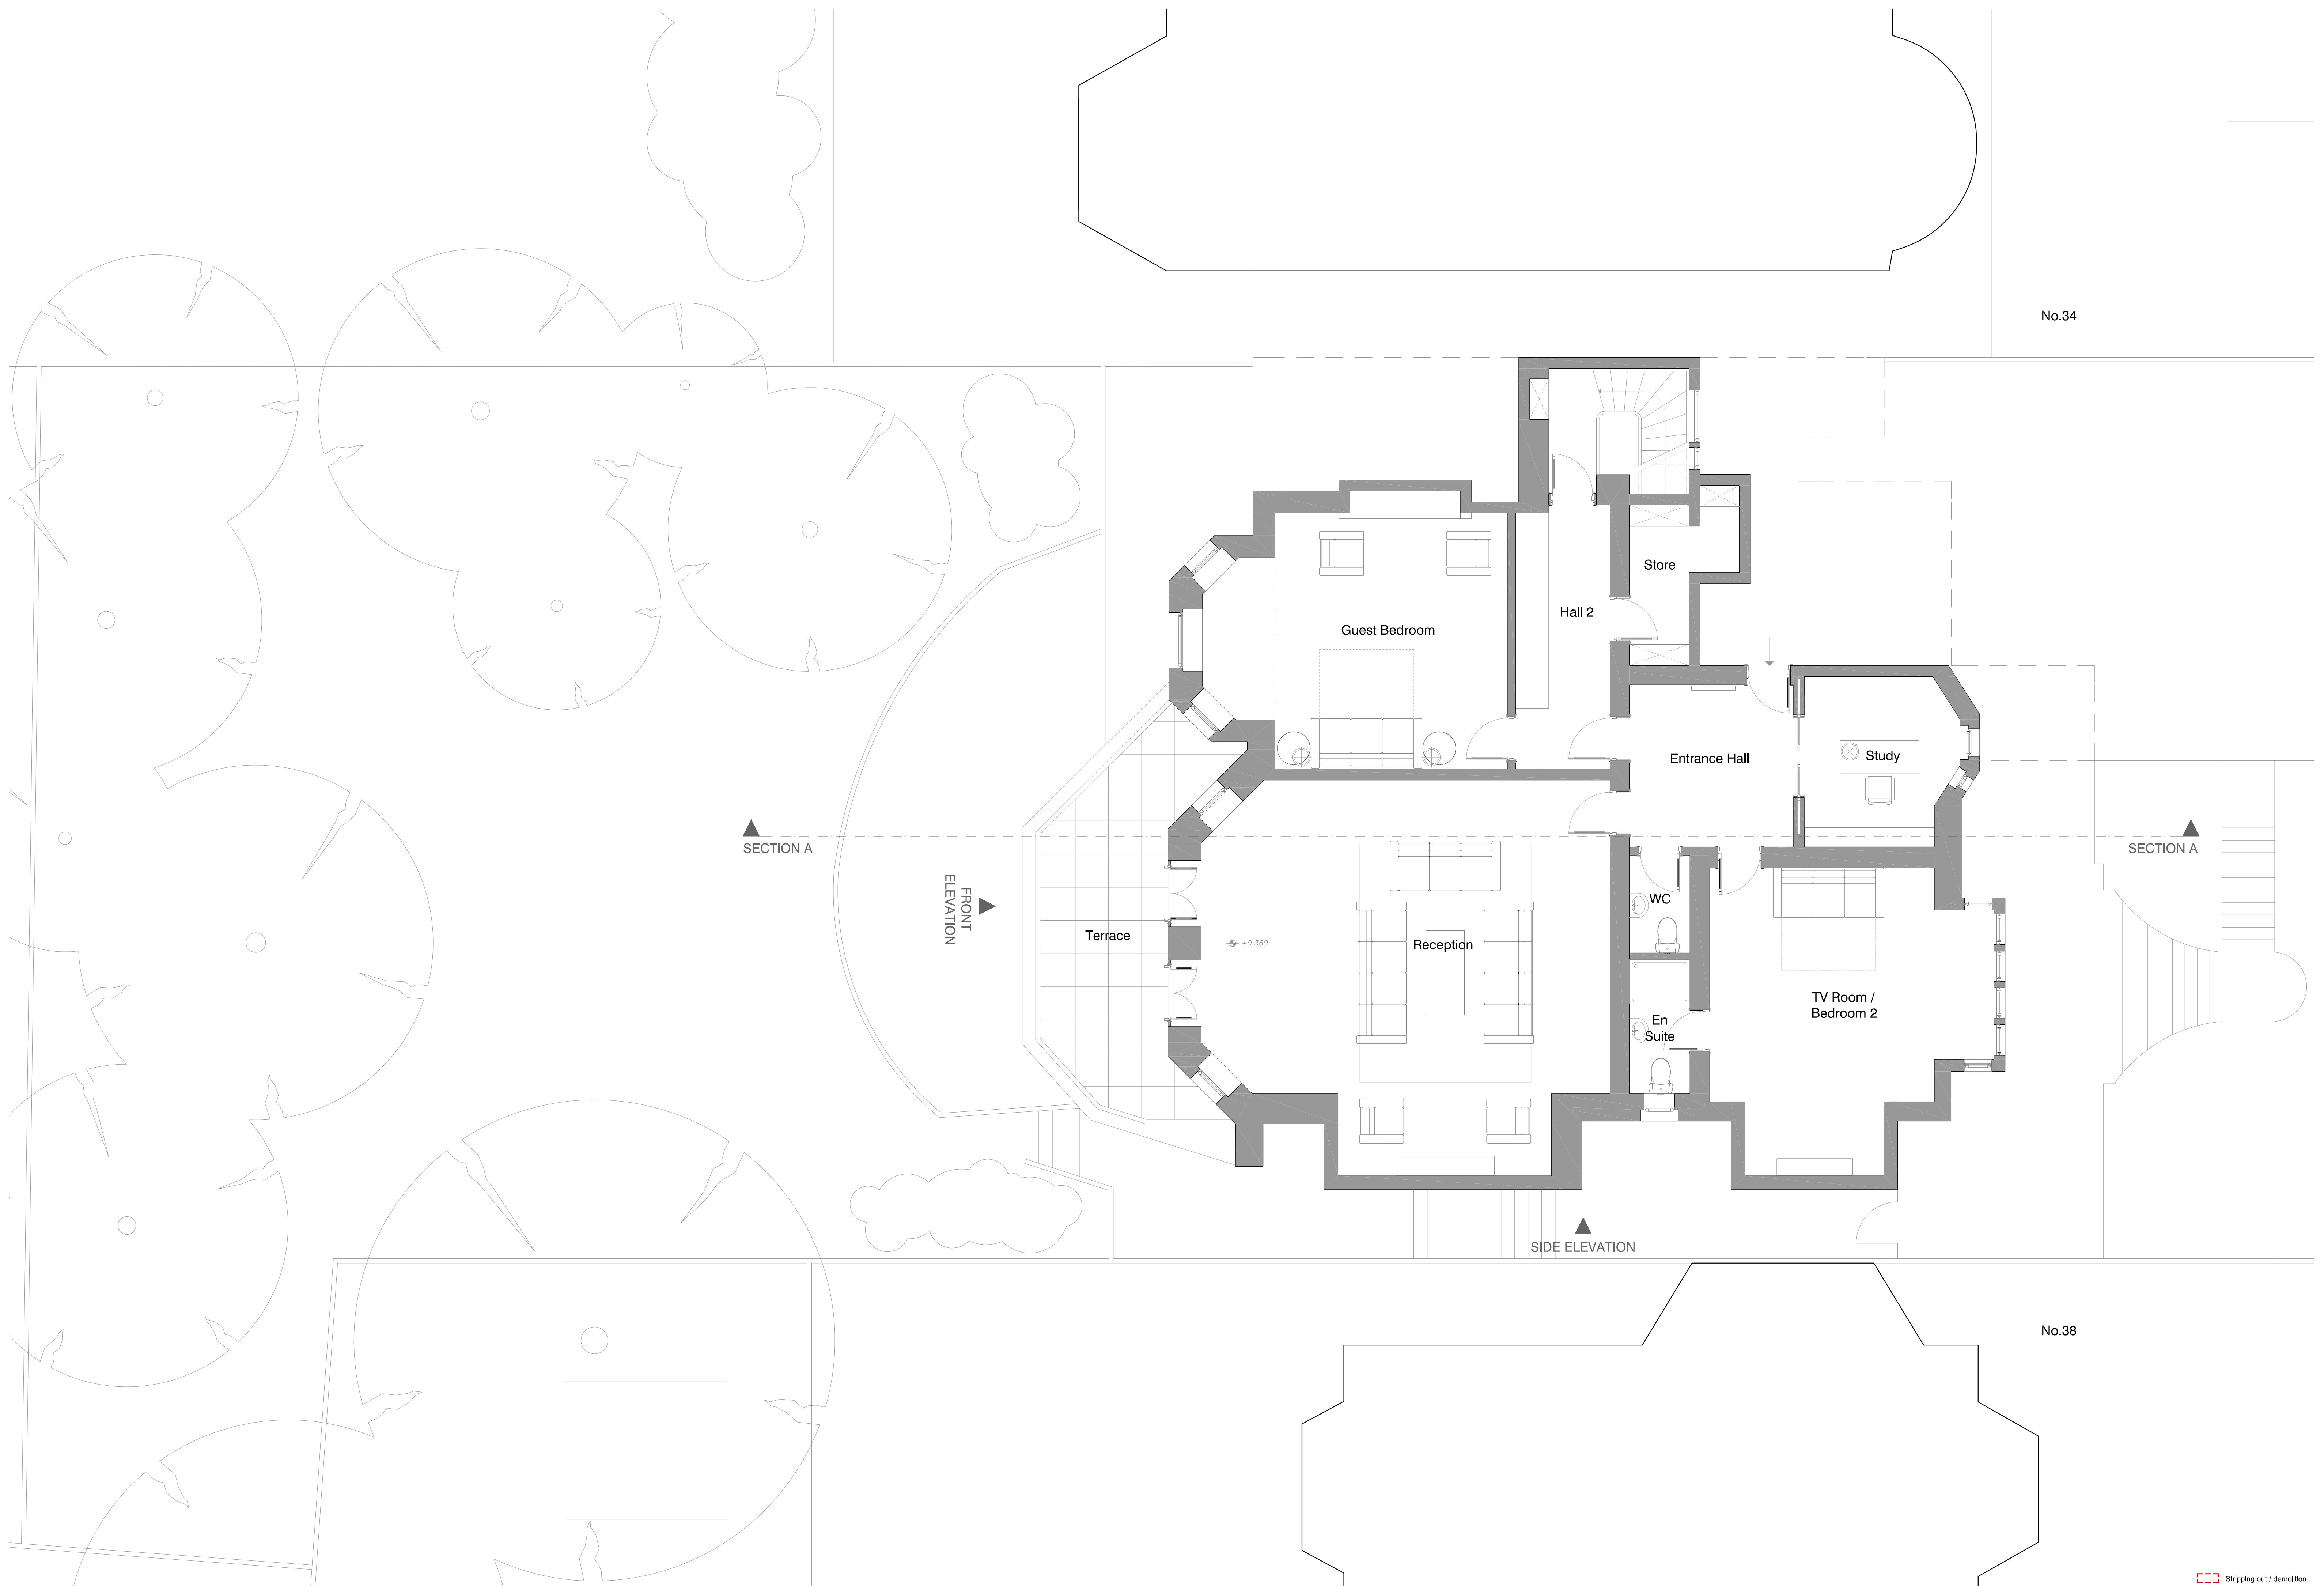

No.34


SECTION A

SIDE ELEVATION

No.38

Stripping out / demolition




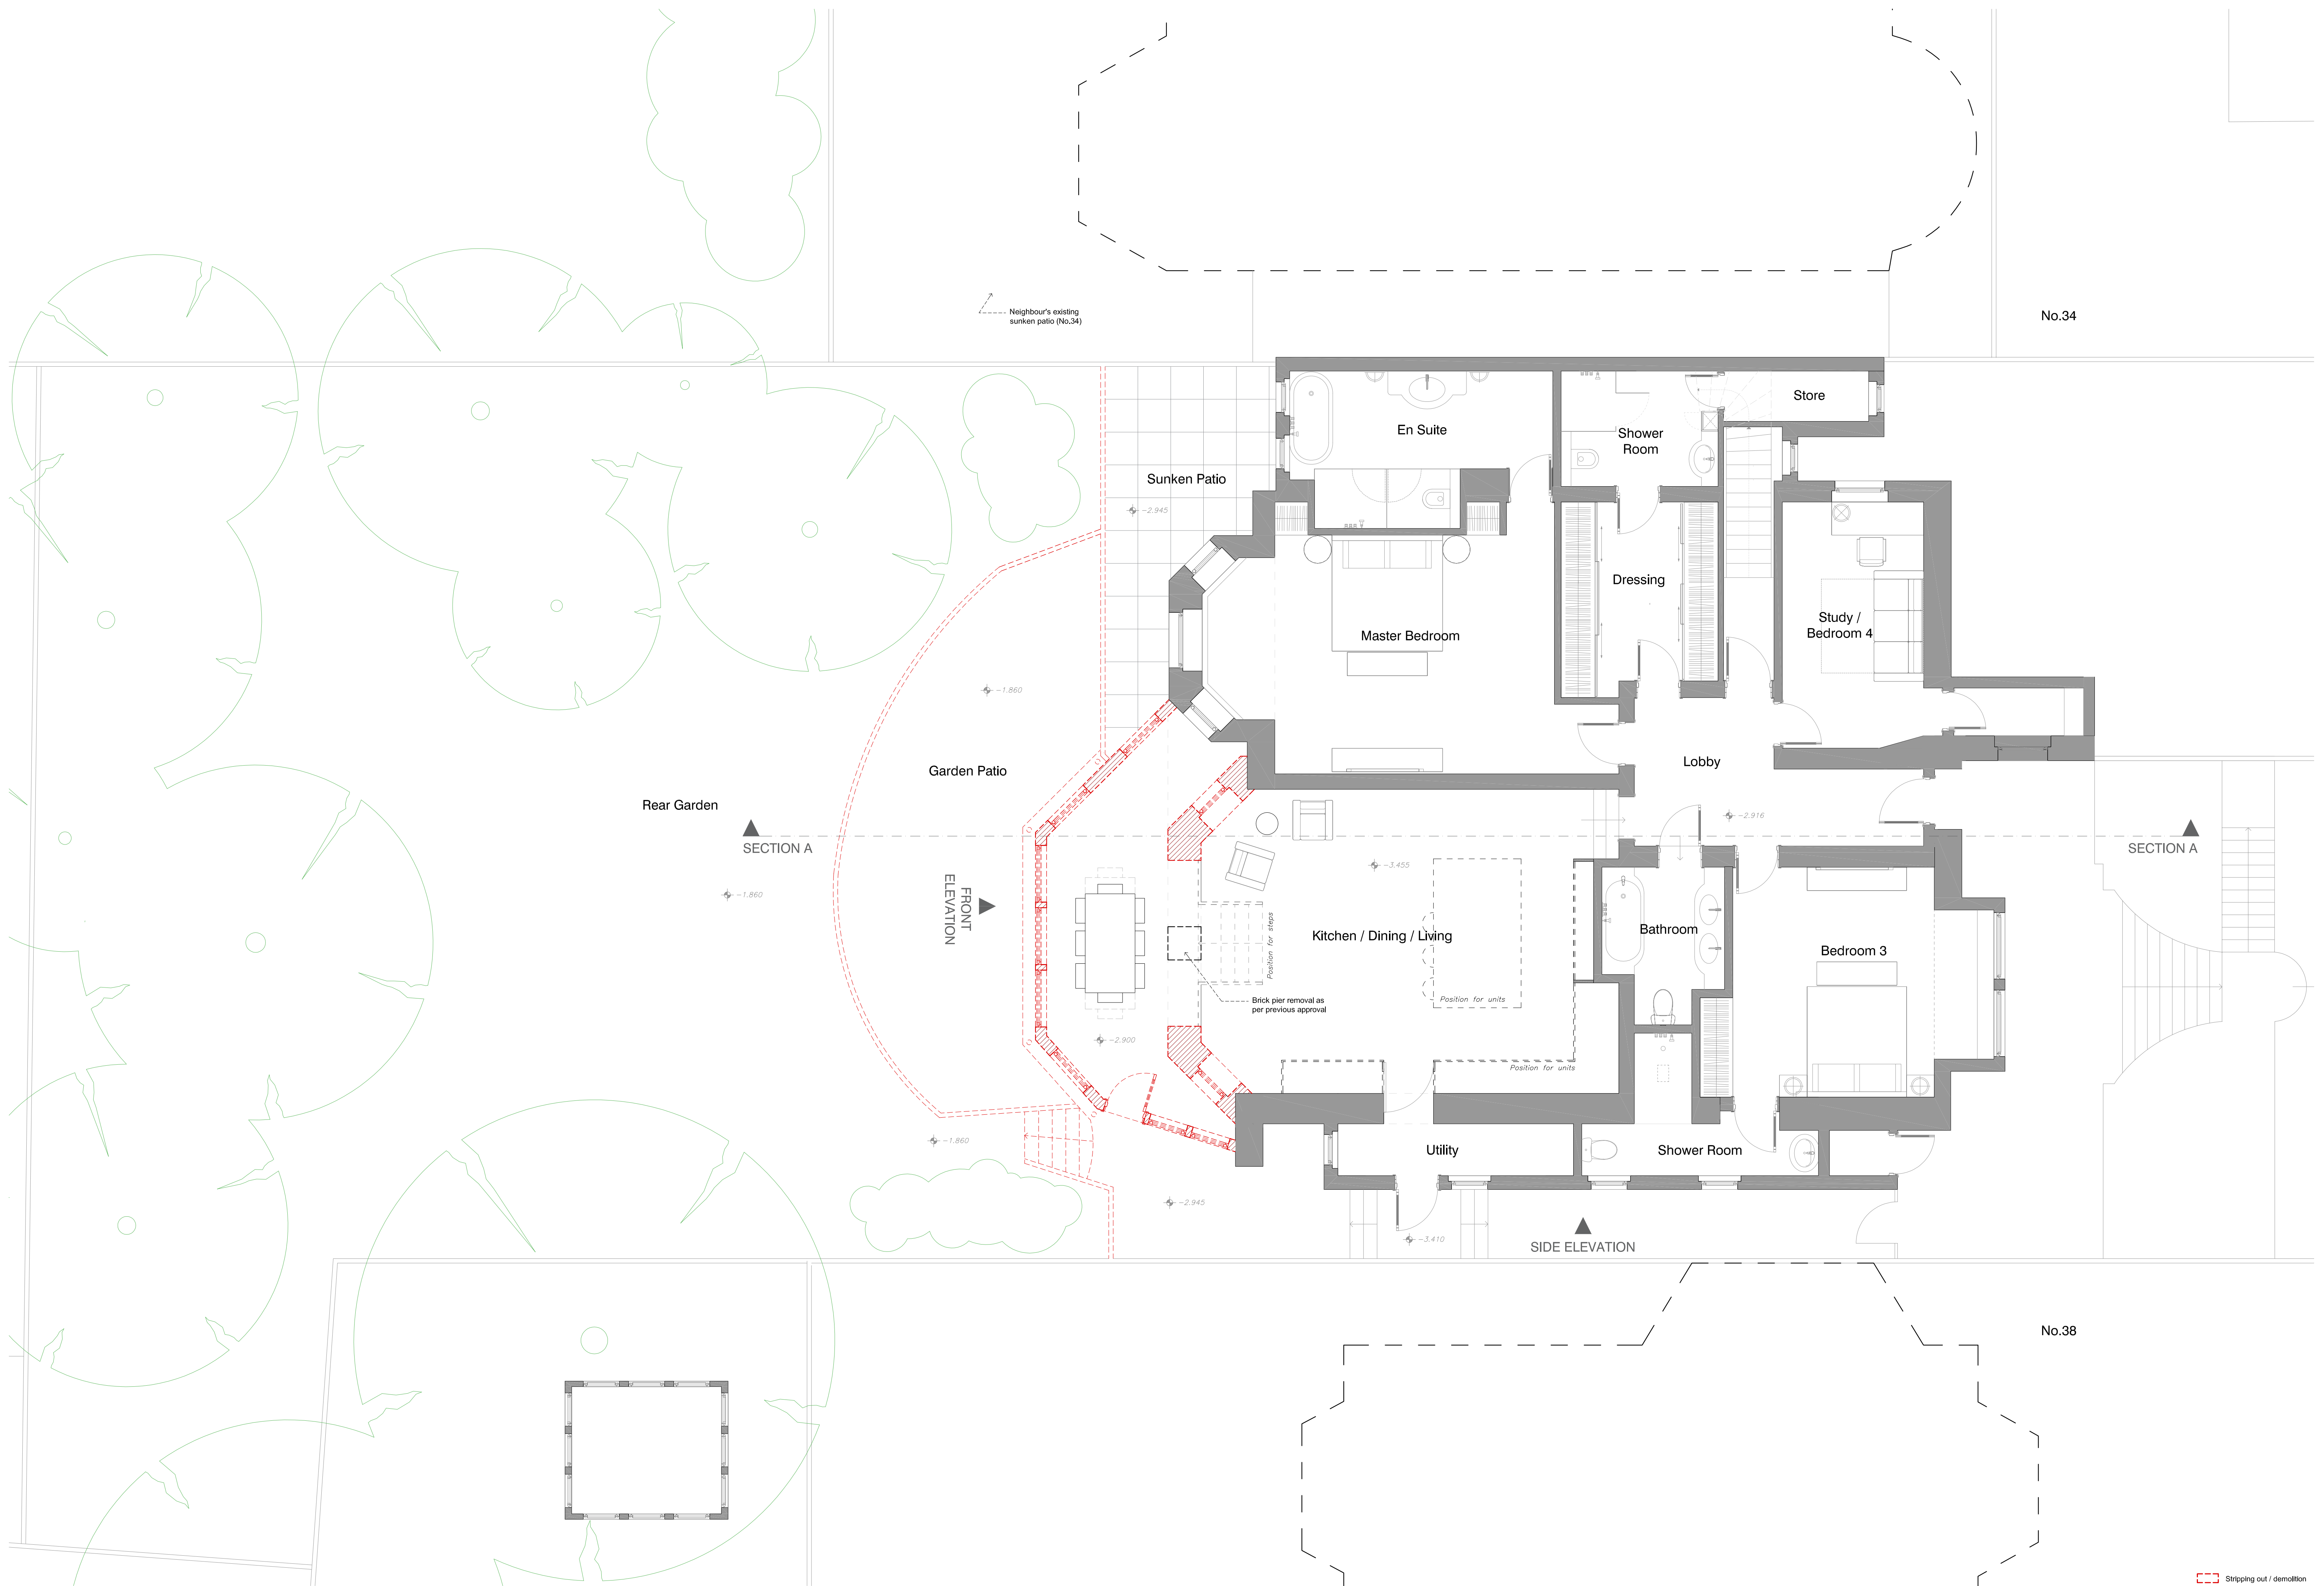





EXISTING SECTION A-A

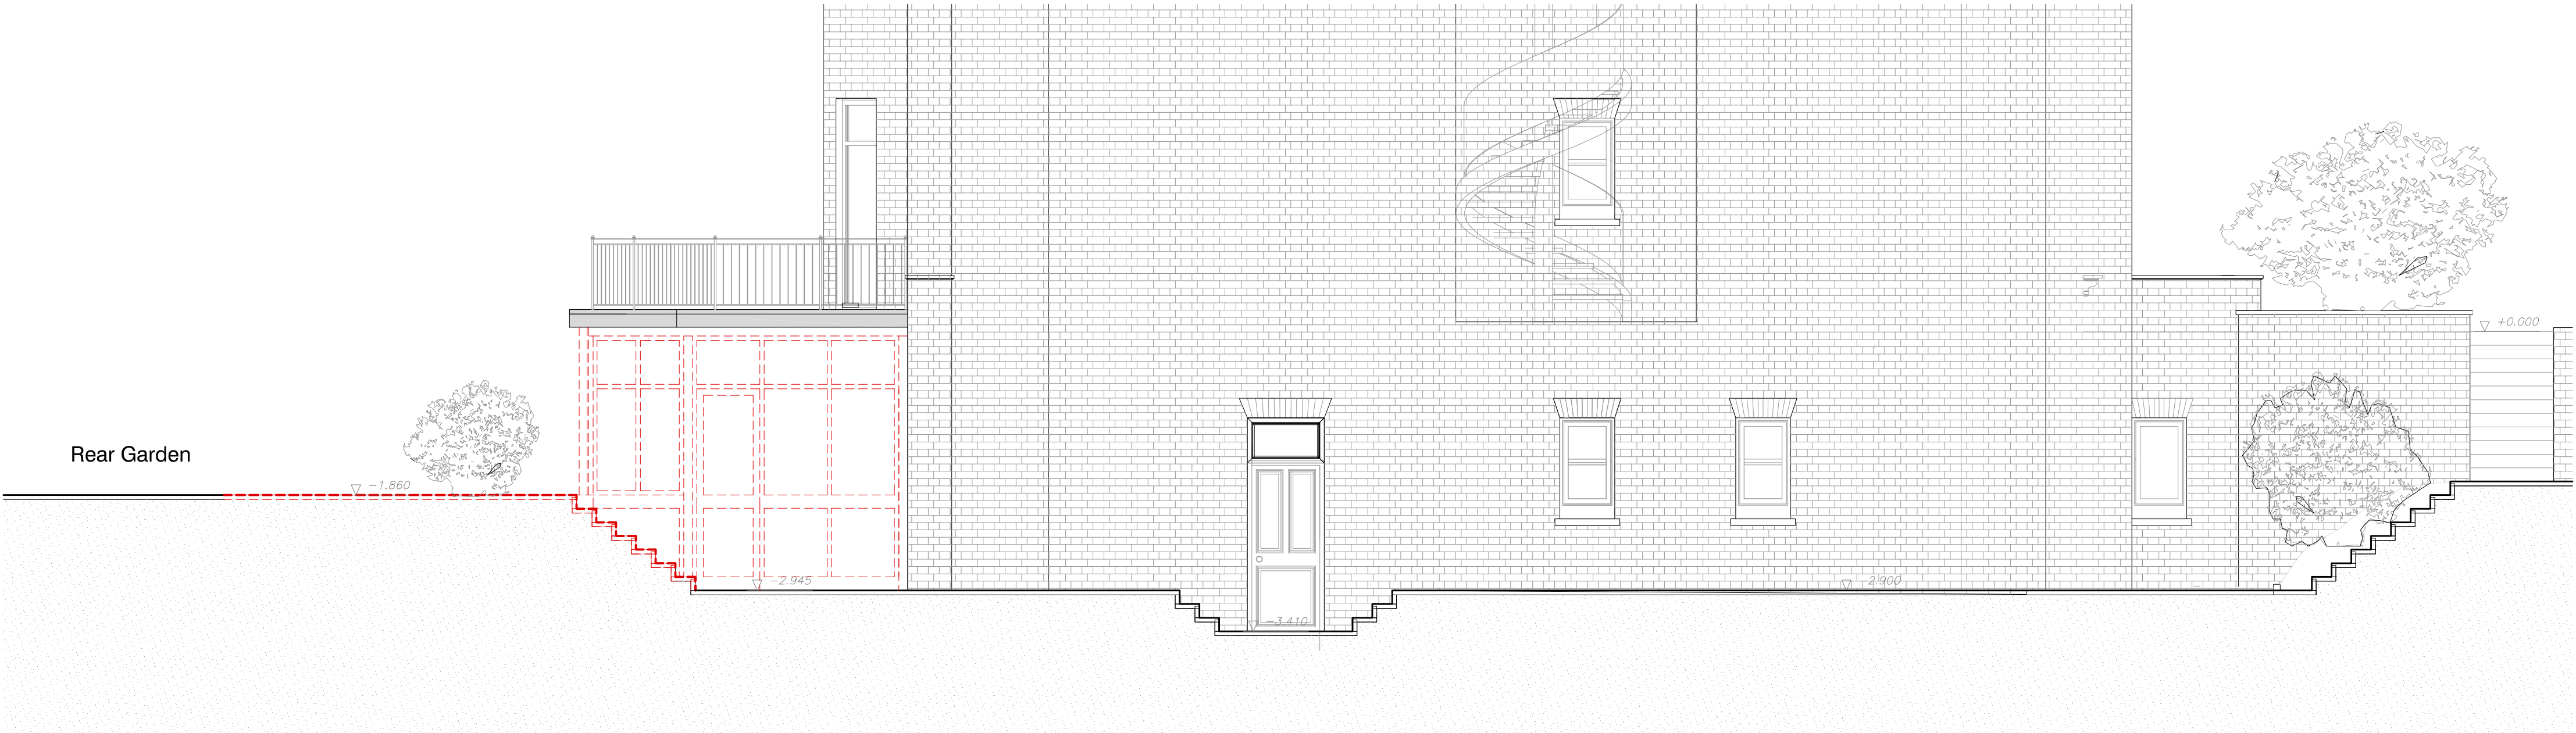

EXISTING SIDE ELEVATION

  Stripping out / demolition

