



A

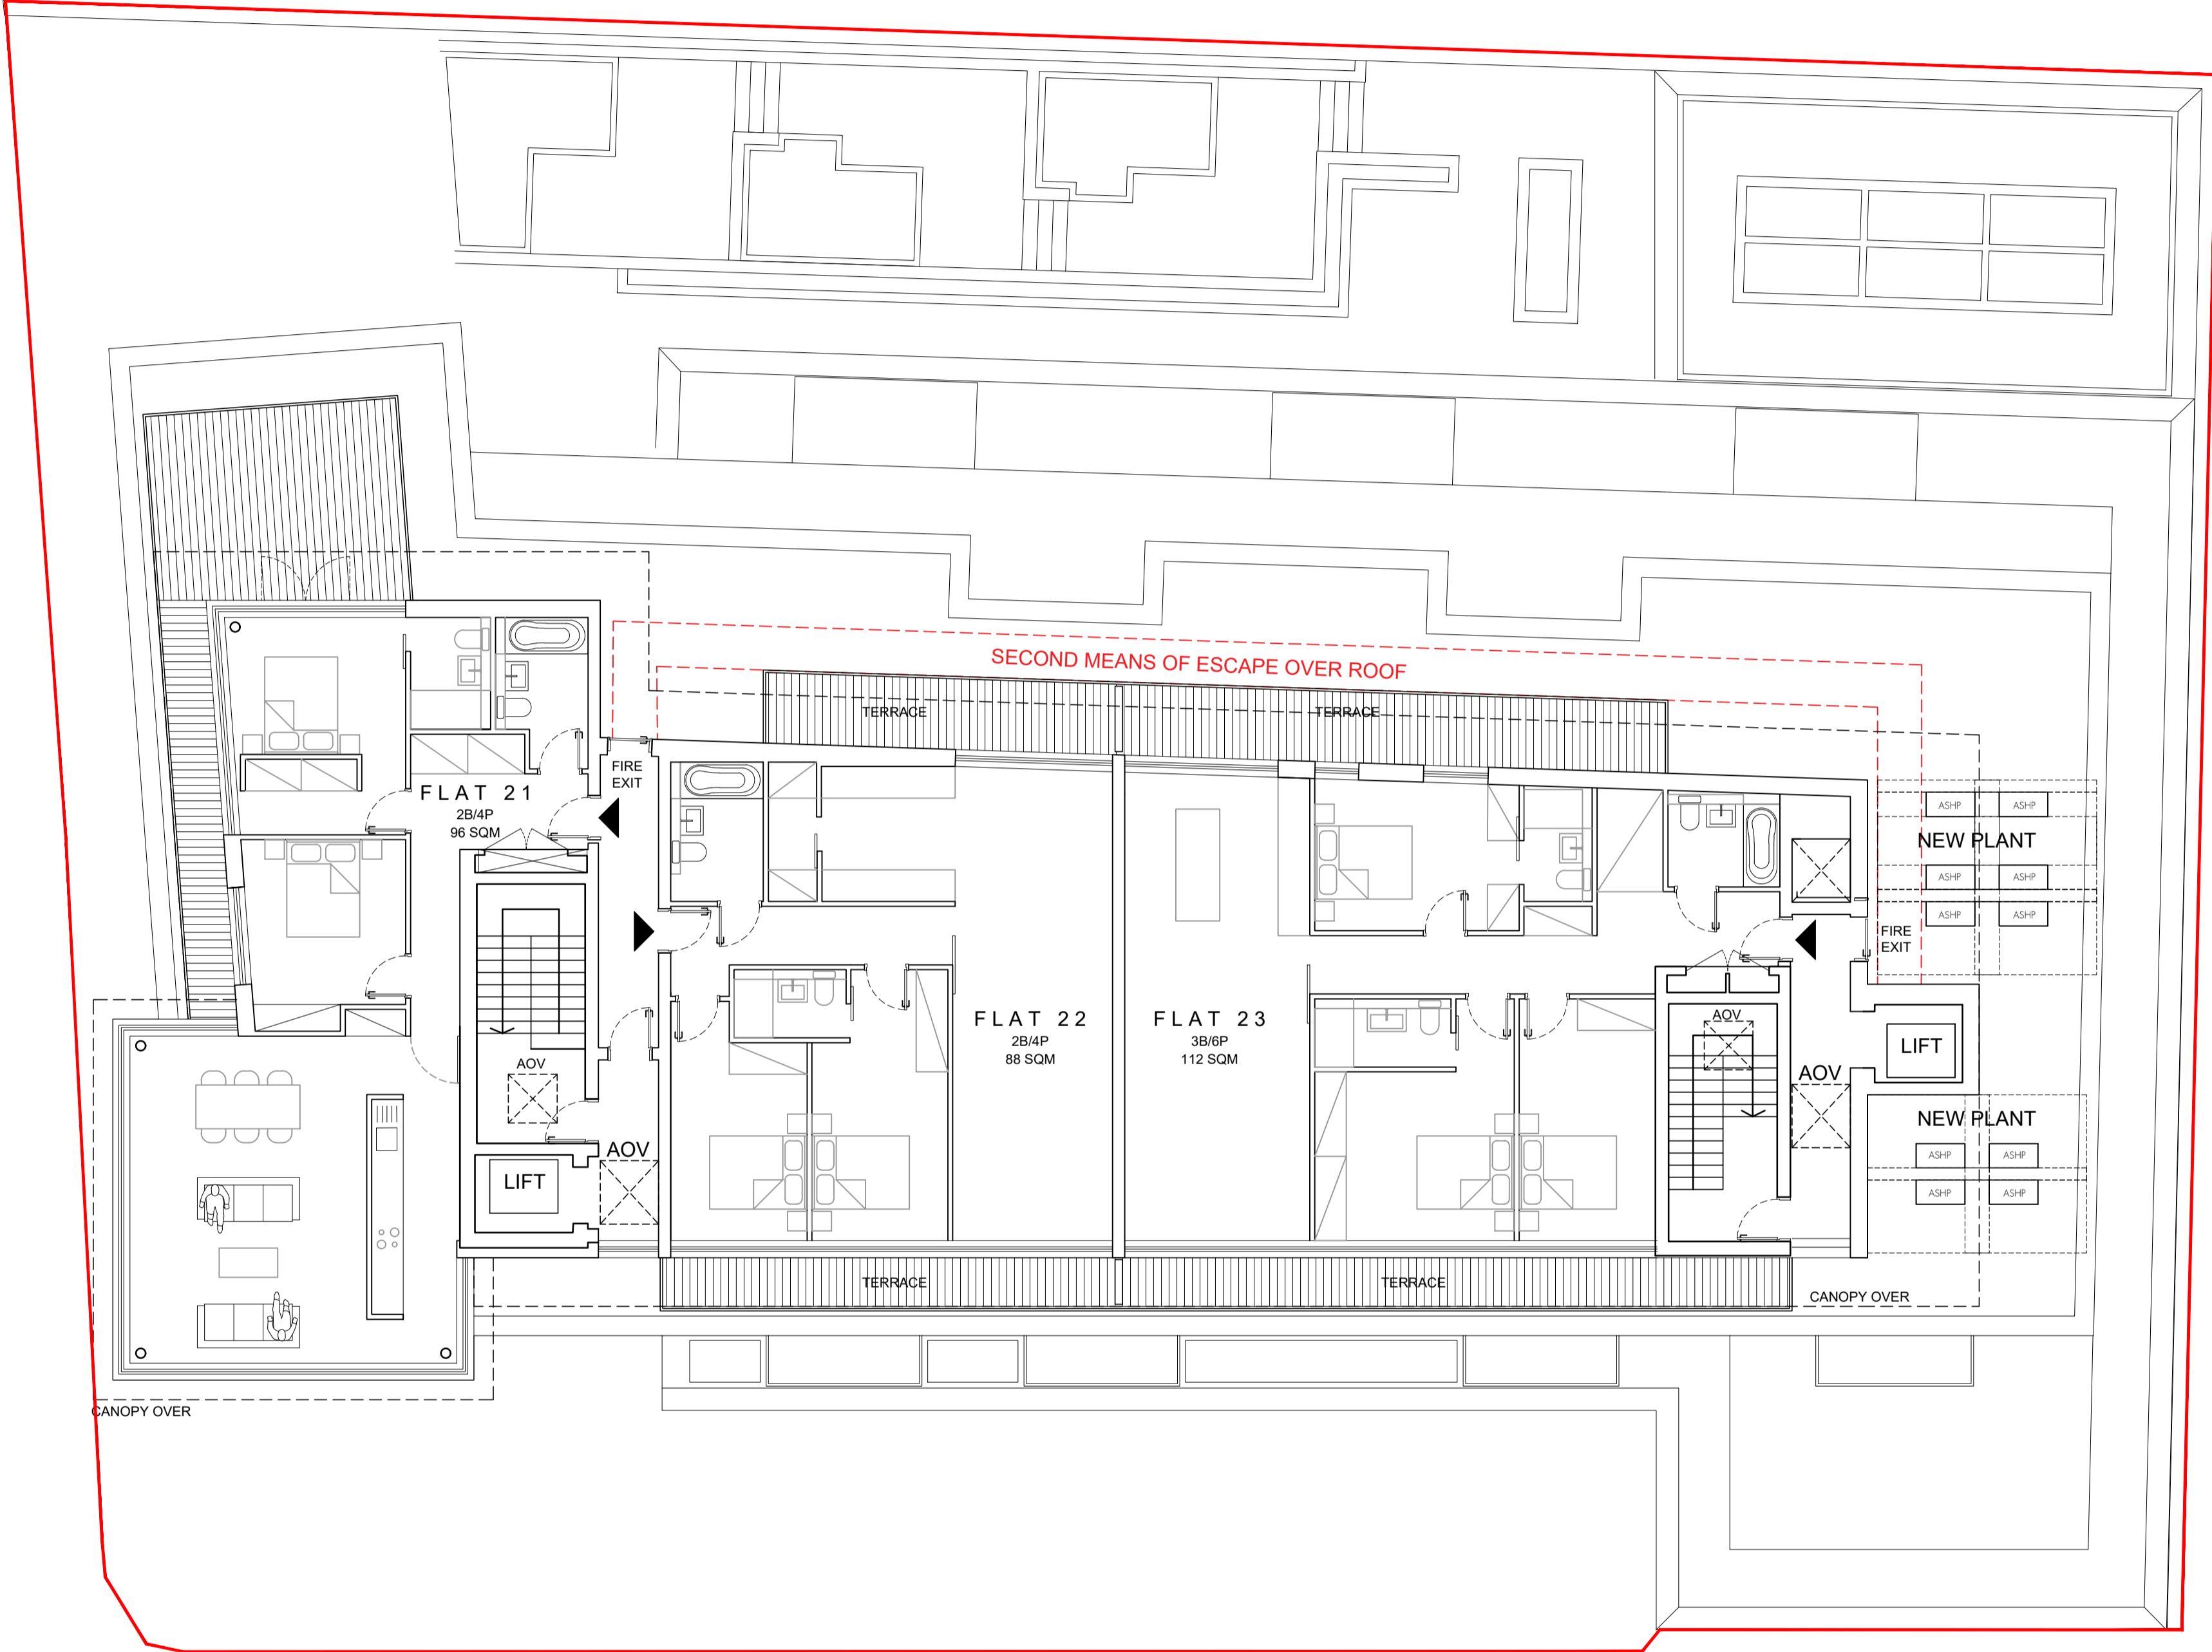

FIFTH FLOOR

A

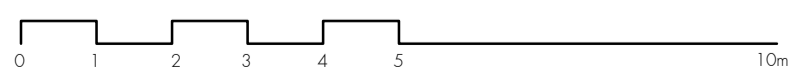

| REV | DATE       | DESCRIPTION             |
|-----|------------|-------------------------|
| A   | 2022.03.22 | FLOOR PLACE INCREASED   |
| B   | 2022.09.07 | ASHP INDICATIVELY SHOWN |
| C   | 2022.11.18 | CANOPY AMENDED          |
| D   | 2023.01.12 | WINDOW ADDED            |

tasou  
 associates

architects + structural engineers  
 4 Amwell Street, London. EC1R 1UQ T:020 7713 7070 F:020 7713 7071 E:tasou@tasou.co.uk

|           |  |            |       |
|-----------|--|------------|-------|
| project   | 26-28 ROCHESTER PLACE, LONDON, NW1 9JR |            |       |
| dwg title | PROPOSED FIFTH FLOOR                   |            |       |
| job no.   | 1790                                   | dwg no.    | PA.06 |
| date      | AUGUST 2022                            | scale @ A1 | 1:100 |
|           |  | rev.       | D     |