


The contractor must check dimensions on site. Only figured dimensions to be worked from.

Any discrepancies must be reported to the architect before proceeding


DRAWING CONVENTIONS:

For ease of reading, View Tags (Elevation, Section markers etc.) indicate last 4 digits of Document no. only

NOTES:

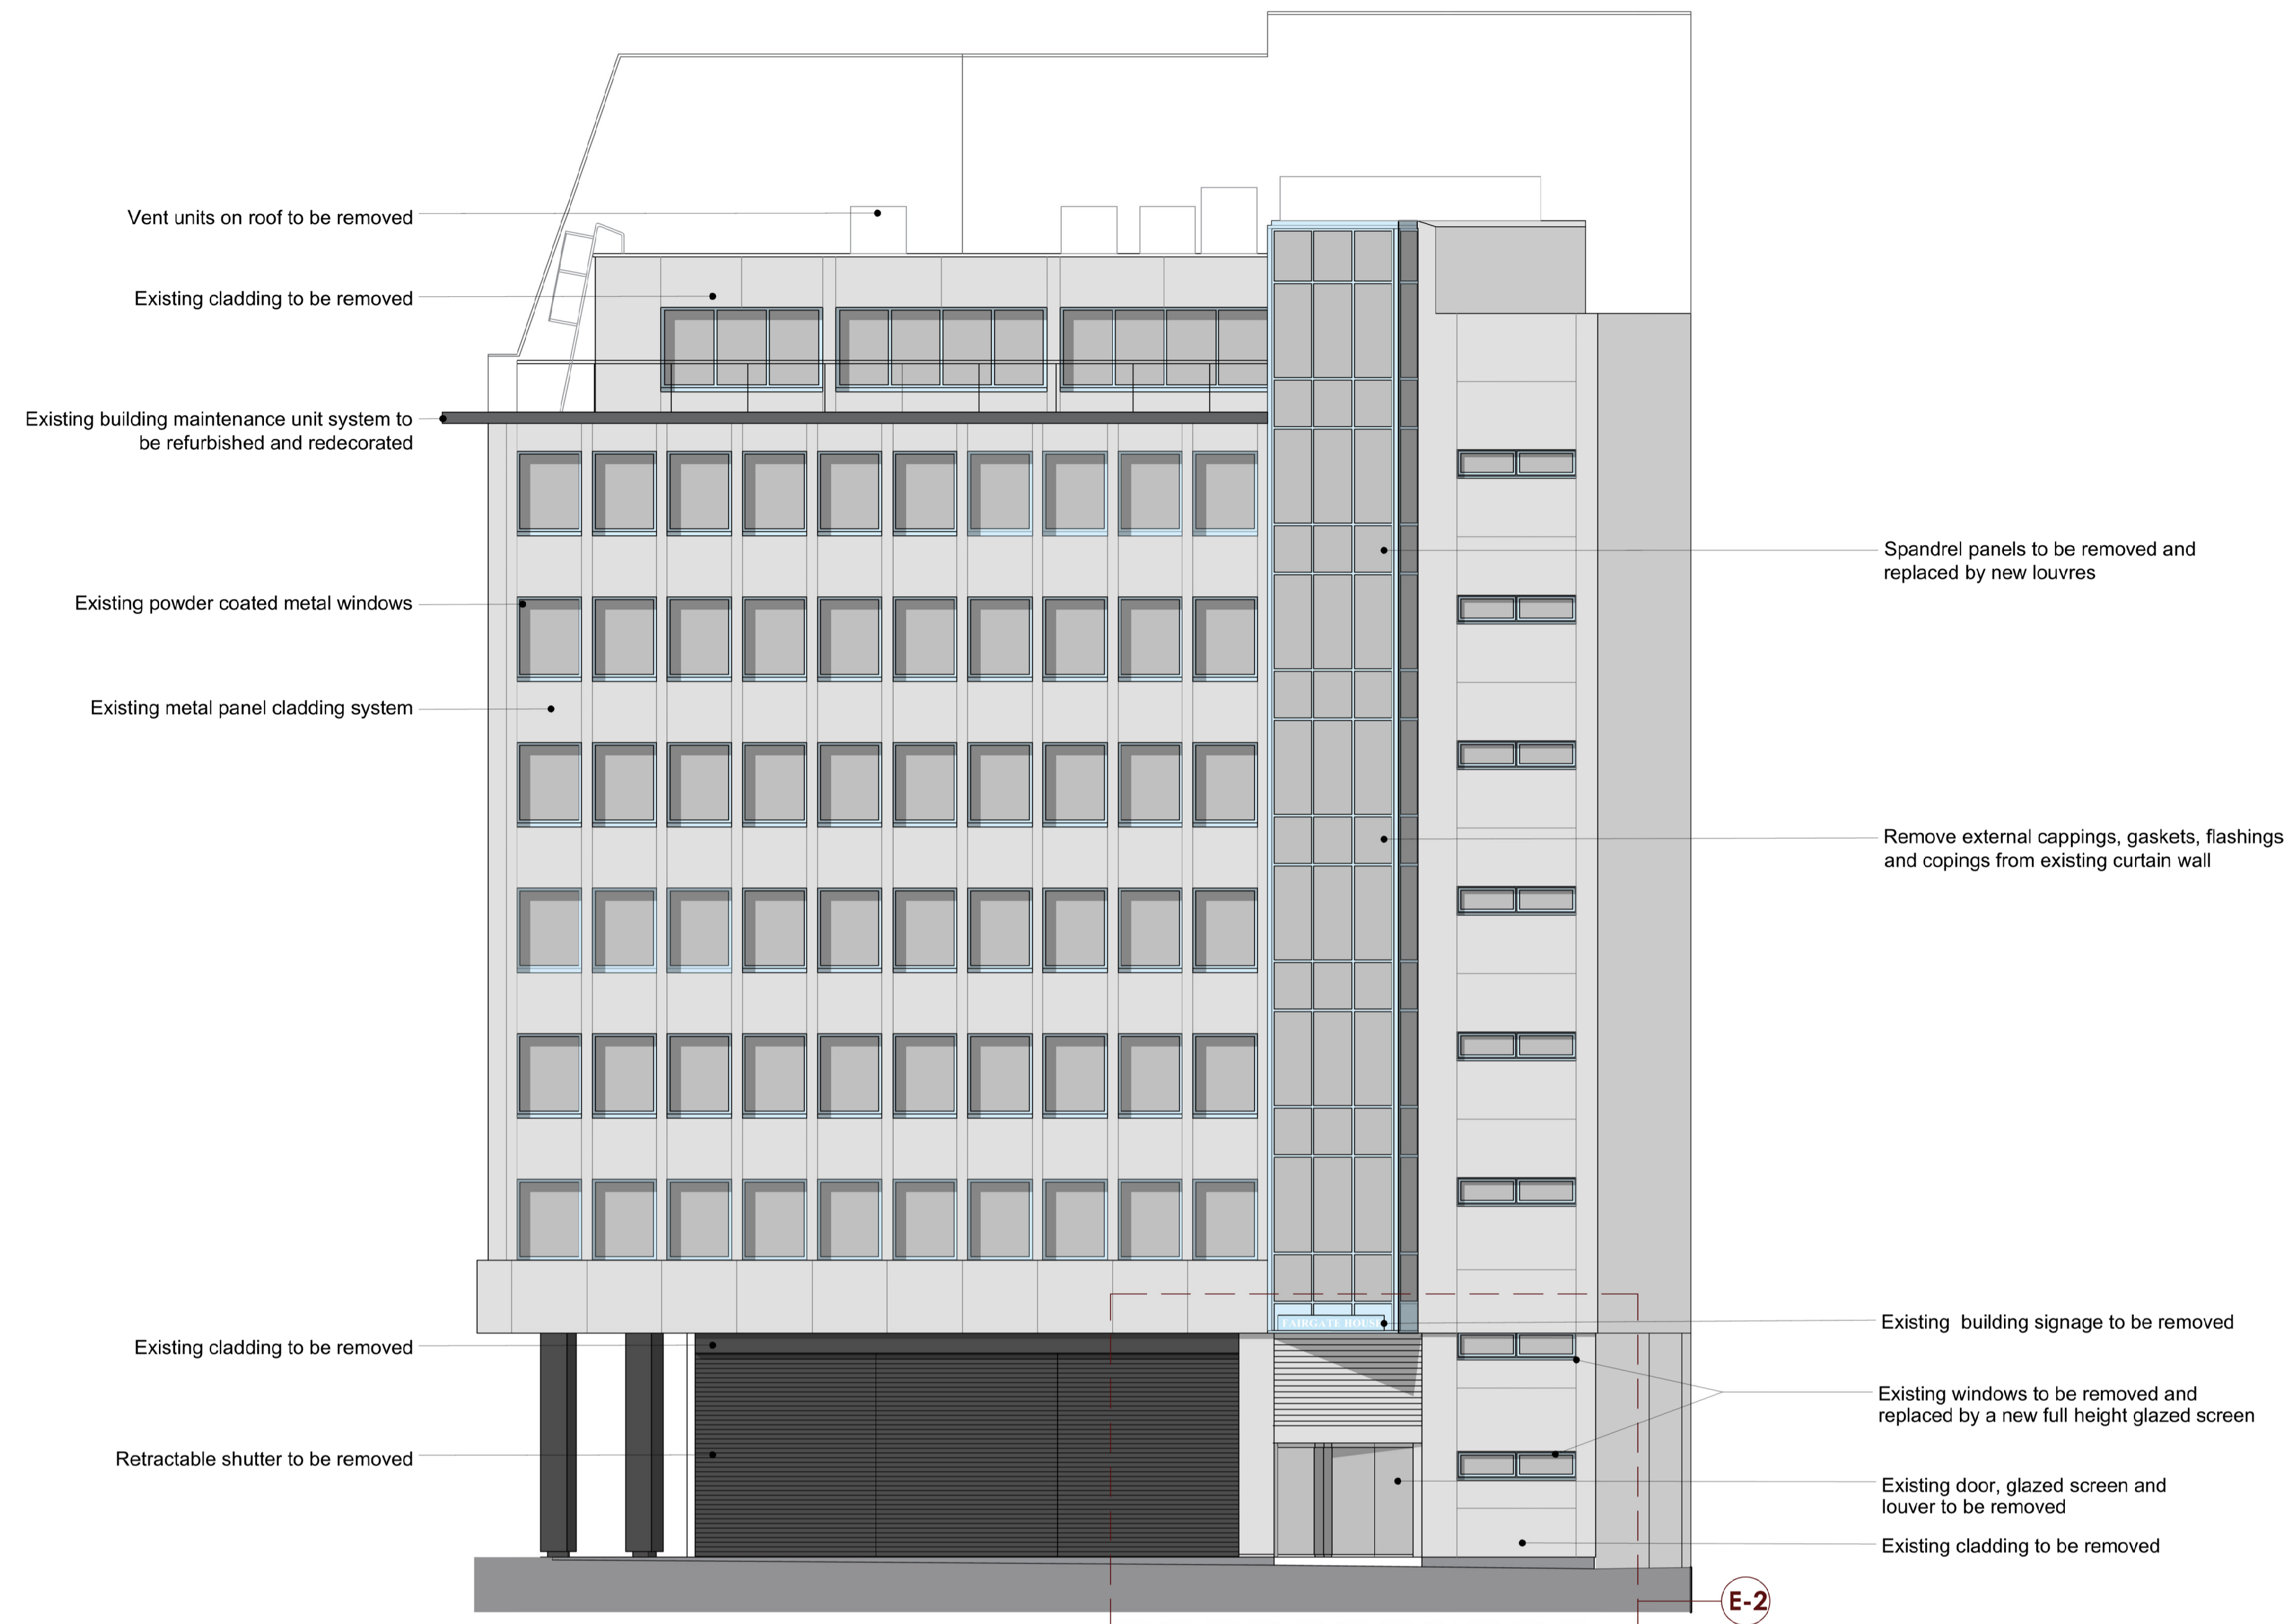

1 Existing Dyott Street Elevation
1 : 100

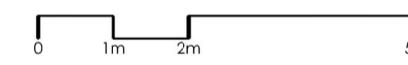

2 E-2 Main Entrance Existing Elevation
1 : 50



A	Tender Issue	21.12.2022	GTH
Rev.	Description	Date	Checked by

REVISIONS

GTH / architects

PROJECT TITLE:
New Oxford Street

DOCUMENT TITLE:
Existing Elevation - Dyott Street

DRAWING NO.: 155-GTH-01-ZZ-DR-A-41203 | STATUS: P1 | A | SCALE @ A1: 1:50, 1:100

FIRST ISSUE DATE:
21/12/22

This drawing is © copyright by Richard Hopkinson Architects and Platform 5 Architects Ip