



EXISTING

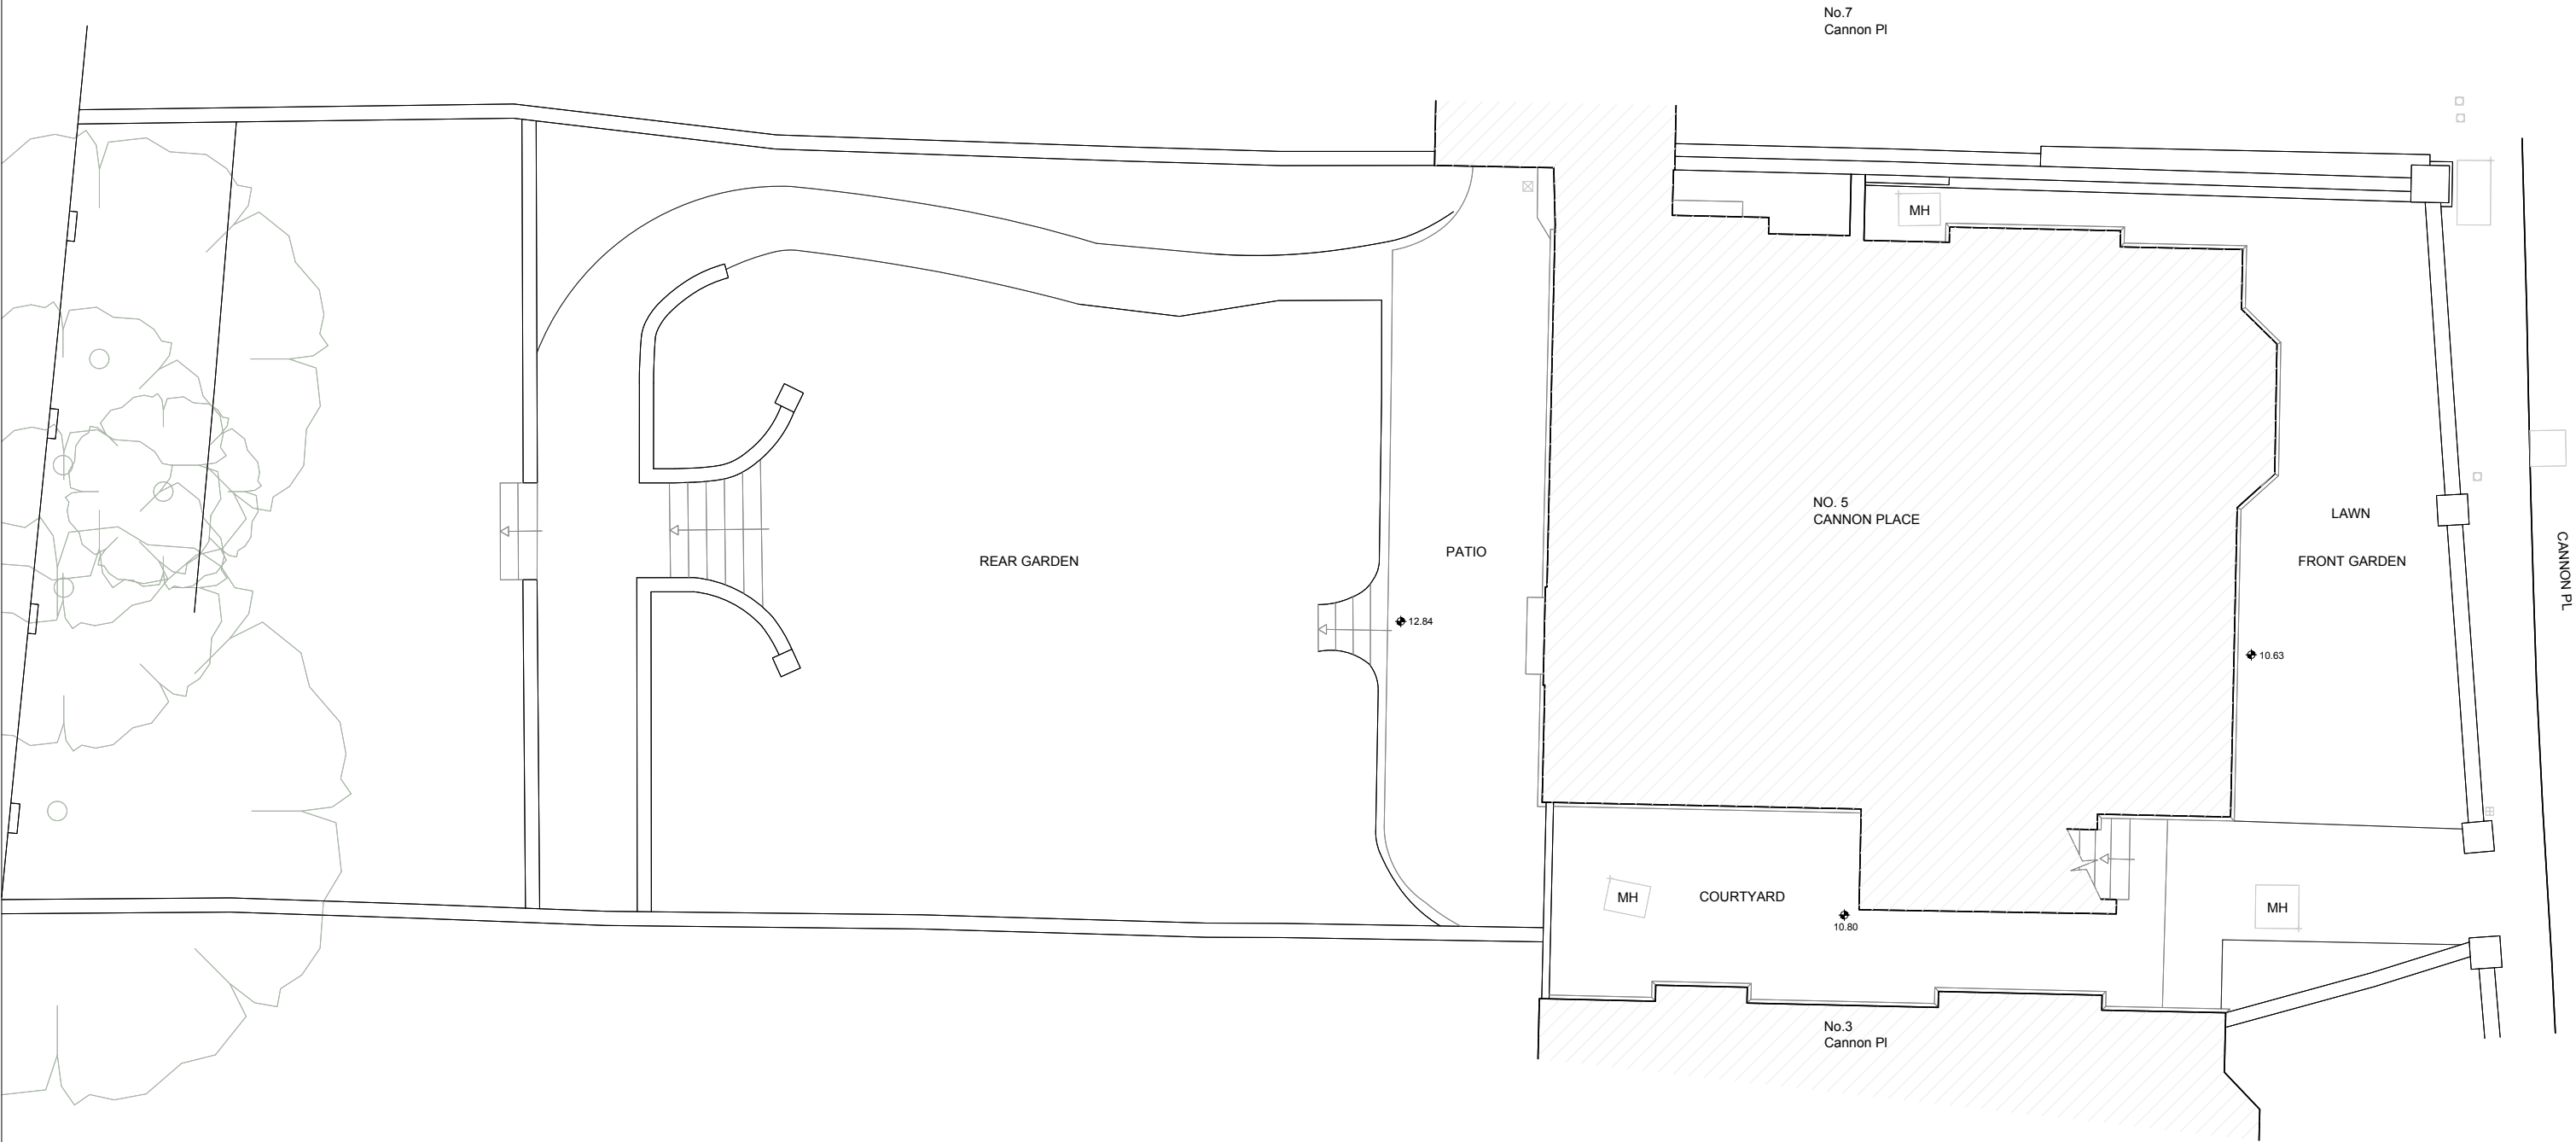

SITE PLAN

Rev:

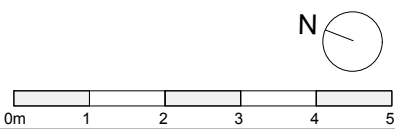


Notes:
Unless stated otherwise, all dimensions are in millimetres.
All dimensions to be checked and confirmed on site by contractor and as such are to be his responsibility.
Any errors, omissions or discrepancies on this drawing are to be reported to the architect.


JOE WRIGHT ARCHITECTS
i: www.joewrightarchitects.co.uk e: info@joewrightarchitects.co.uk

Project:	5 Cannon Pl, London NW3 1EH Basement flat conversion	Scale:	1:100 @ A3	Date:	12.01.23
Drawing	Existing Drawings	Drwg No:	2211-03_PL_002	Rev:	A
Title:	Plot Plan				

EXISTING

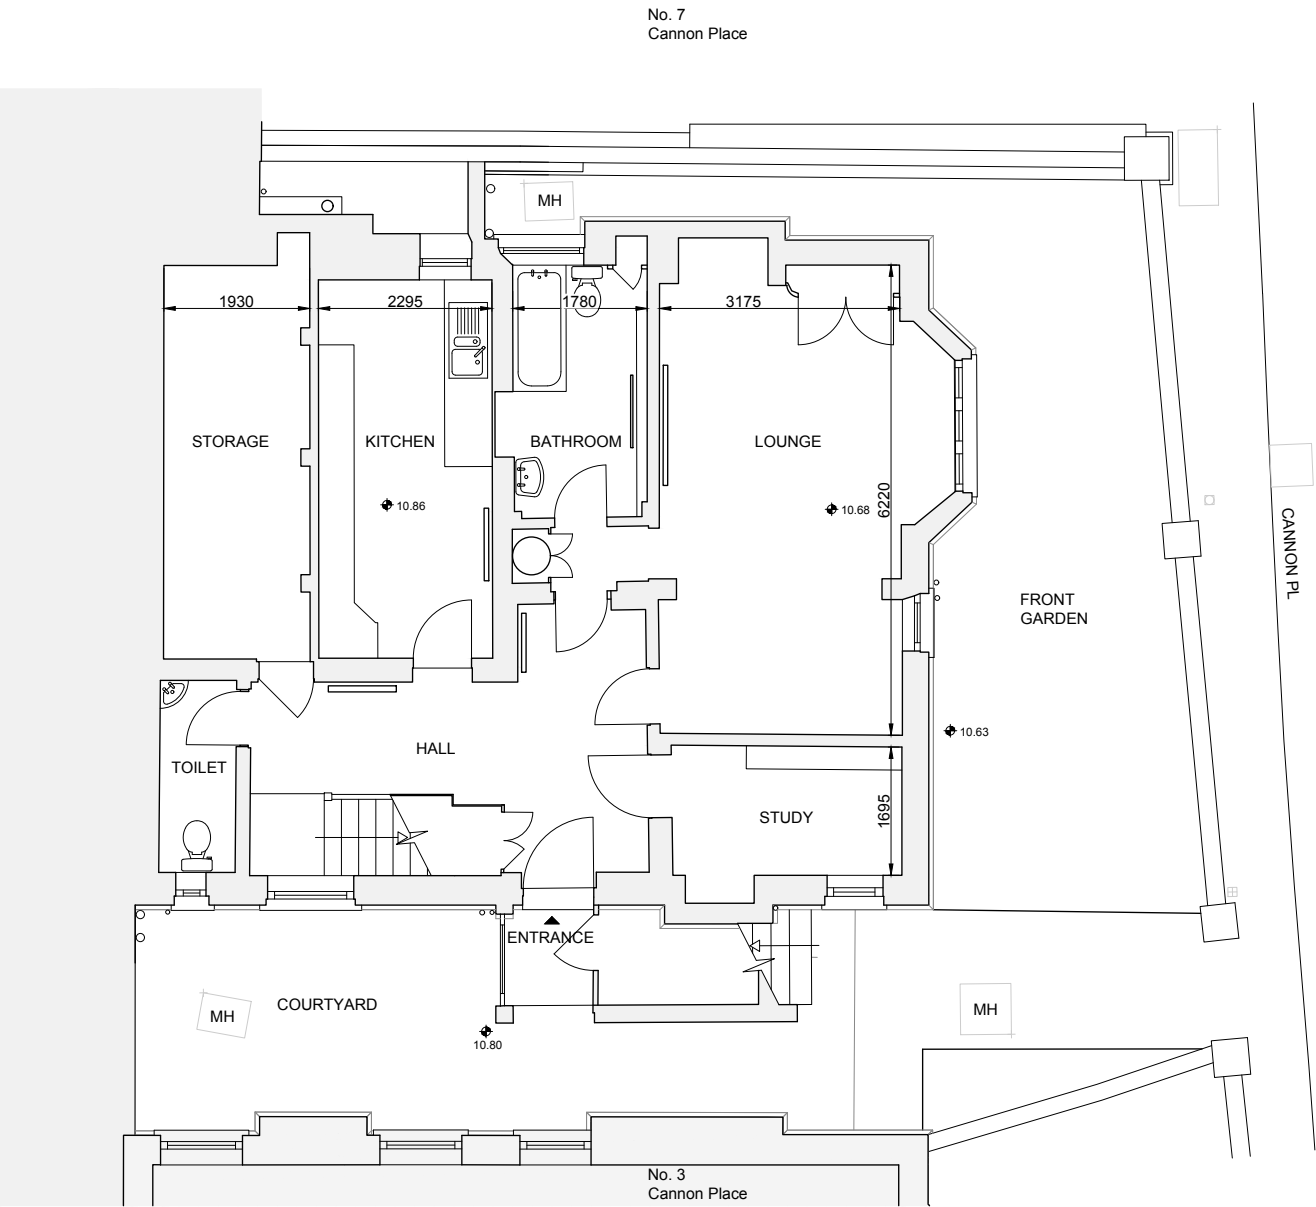

BASEMENT PLAN

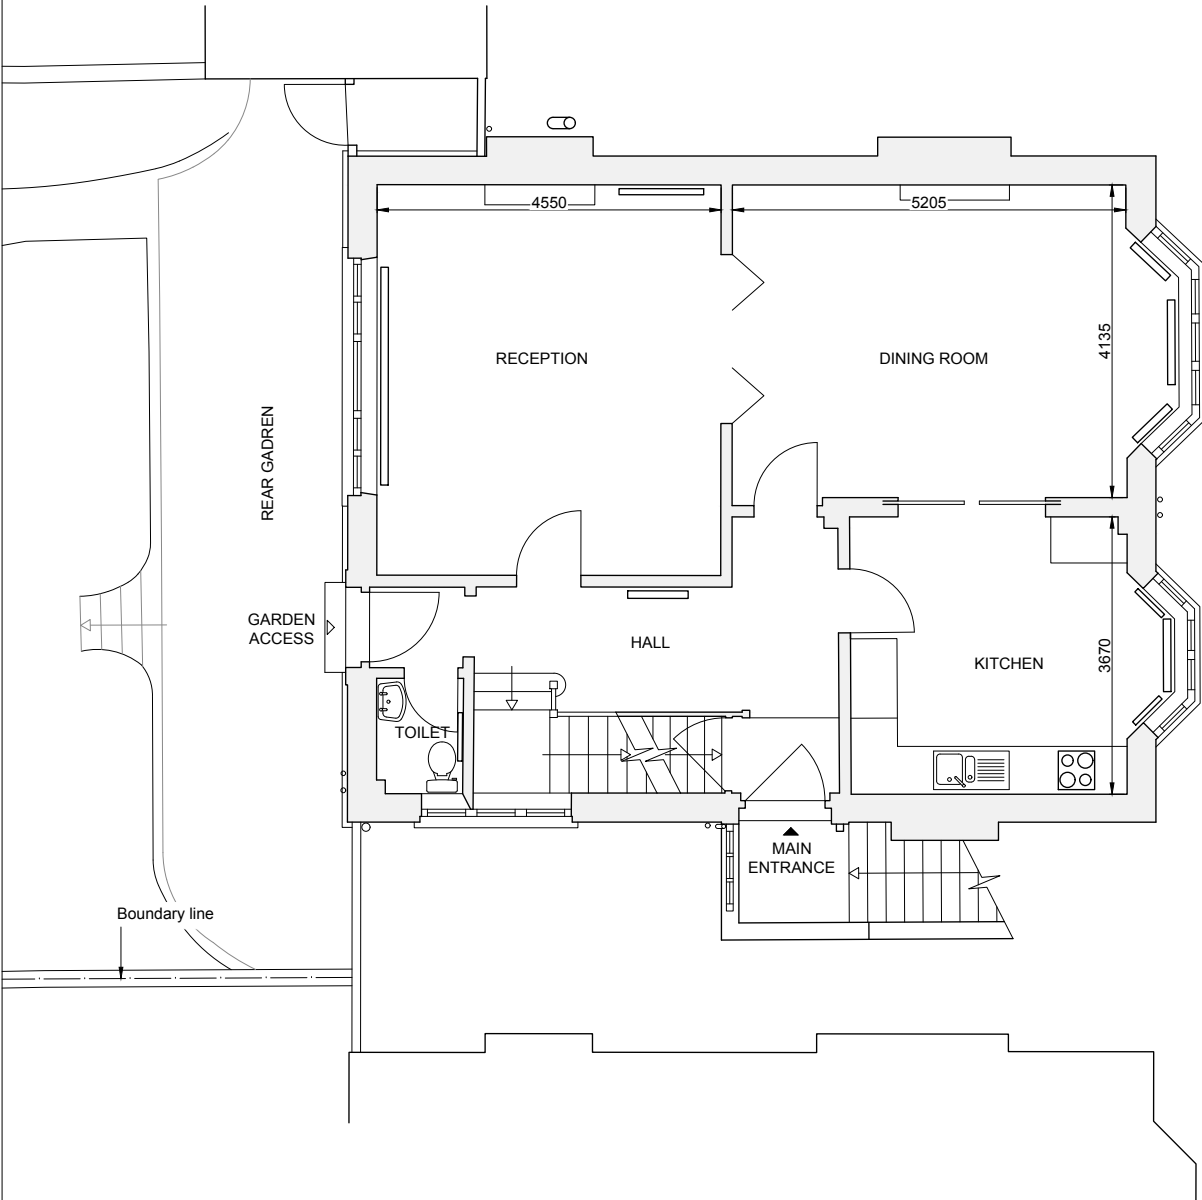

GROUND FLOOR PLAN

Rev:



Notes:
Unless stated otherwise, all dimensions are in millimetres.
All dimensions to be checked and confirmed on site by contractor and as such are to be his responsibility.
Any errors, omissions or discrepancies on this drawing are to be reported to the architect.

JOE WRIGHT ARCHITECTS

i: www.joewrightarchitects.co.uk e: info@joewrightarchitects.co.uk

Project: 5 Cannon Pl, London NW3 1EH
Basement flat conversion

Scale: 1:100 @ A3

Date: 12.01.23


Drawing Existing Drawings

Title: Plans


Drwg No: 2211-03_PL_003

Rev: A

EXISTING

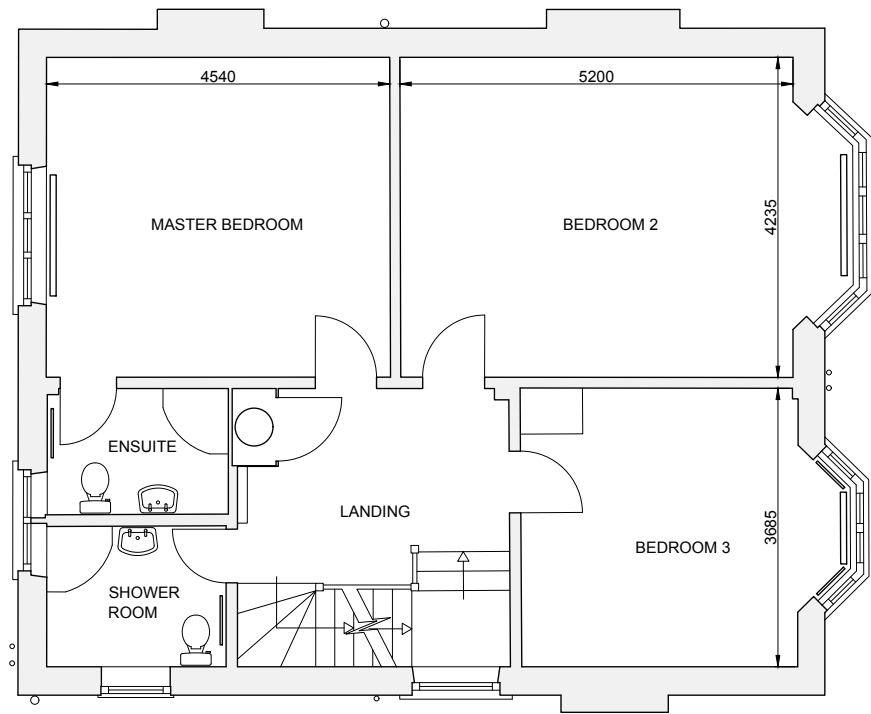


FIRST FLOOR PLAN

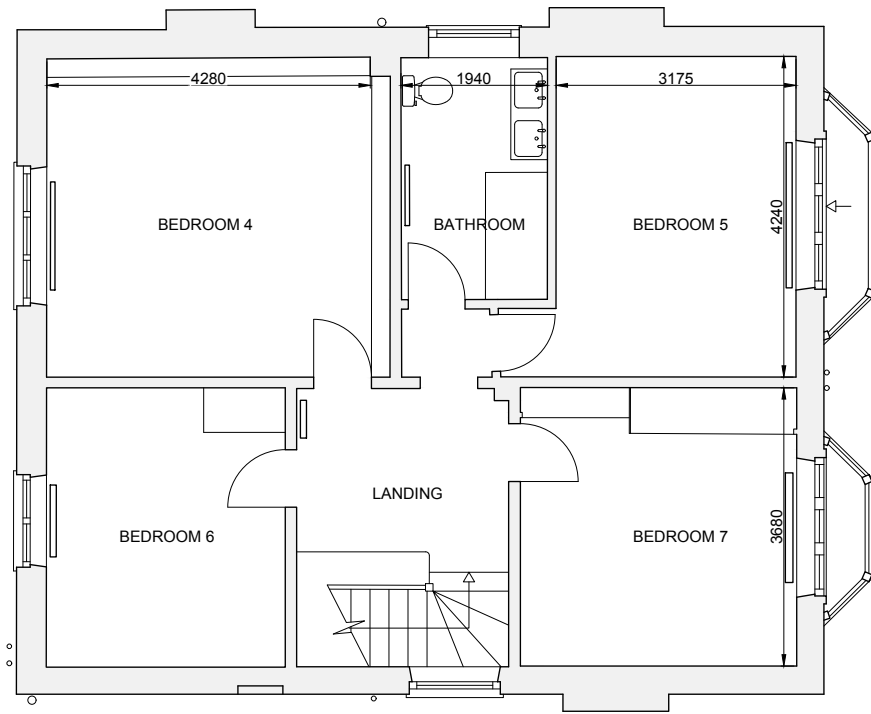

SECOND FLOOR PLAN

Rev:

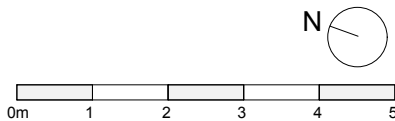

Notes: Unless stated otherwise, all dimensions are in millimetres. All dimensions to be checked and confirmed on site by contractor and as such are to be his responsibility. Any errors, omissions or discrepancies on this drawing are to be reported to the architect.

JOE WRIGHT ARCHITECTS
i: www.joewrightarchitects.co.uk e: info@joewrightarchitects.co.uk

Project: 5 Cannon Pl, London NW3 1EH Basement flat conversion	Scale: 1:100 @ A3	Date: 12.01.23
Drawing Existing Drawings	Drwg No: 2211-03_PL_004	Rev: A
Title: Plans		


EXISTING



SOUTH ELEVATION



WEST ELEVATION

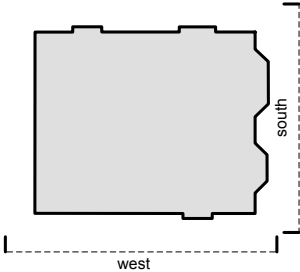

5 CANNON PL

Rev:

Notes:

Unless stated otherwise, all dimensions are in millimetres.
All dimensions to be checked and confirmed on site by contractor and as such are to be his responsibility.
Any errors, omissions or discrepancies on this drawing are to be reported to the architect.

JOE WRIGHT ARCHITECTS

i: www.joewrightarchitects.co.uk e: info@joewrightarchitects.co.uk

Project: 5 Cannon Pl, London NW3 1EH
Basement flat conversion

Scale: 1:100 @ A3

Date: 12.01.23

Drawing Existing Drawings

Title: Elevations


Drwg No: 2211-03_PL_005

Rev: A


EXISTING




NORTH ELEVATION

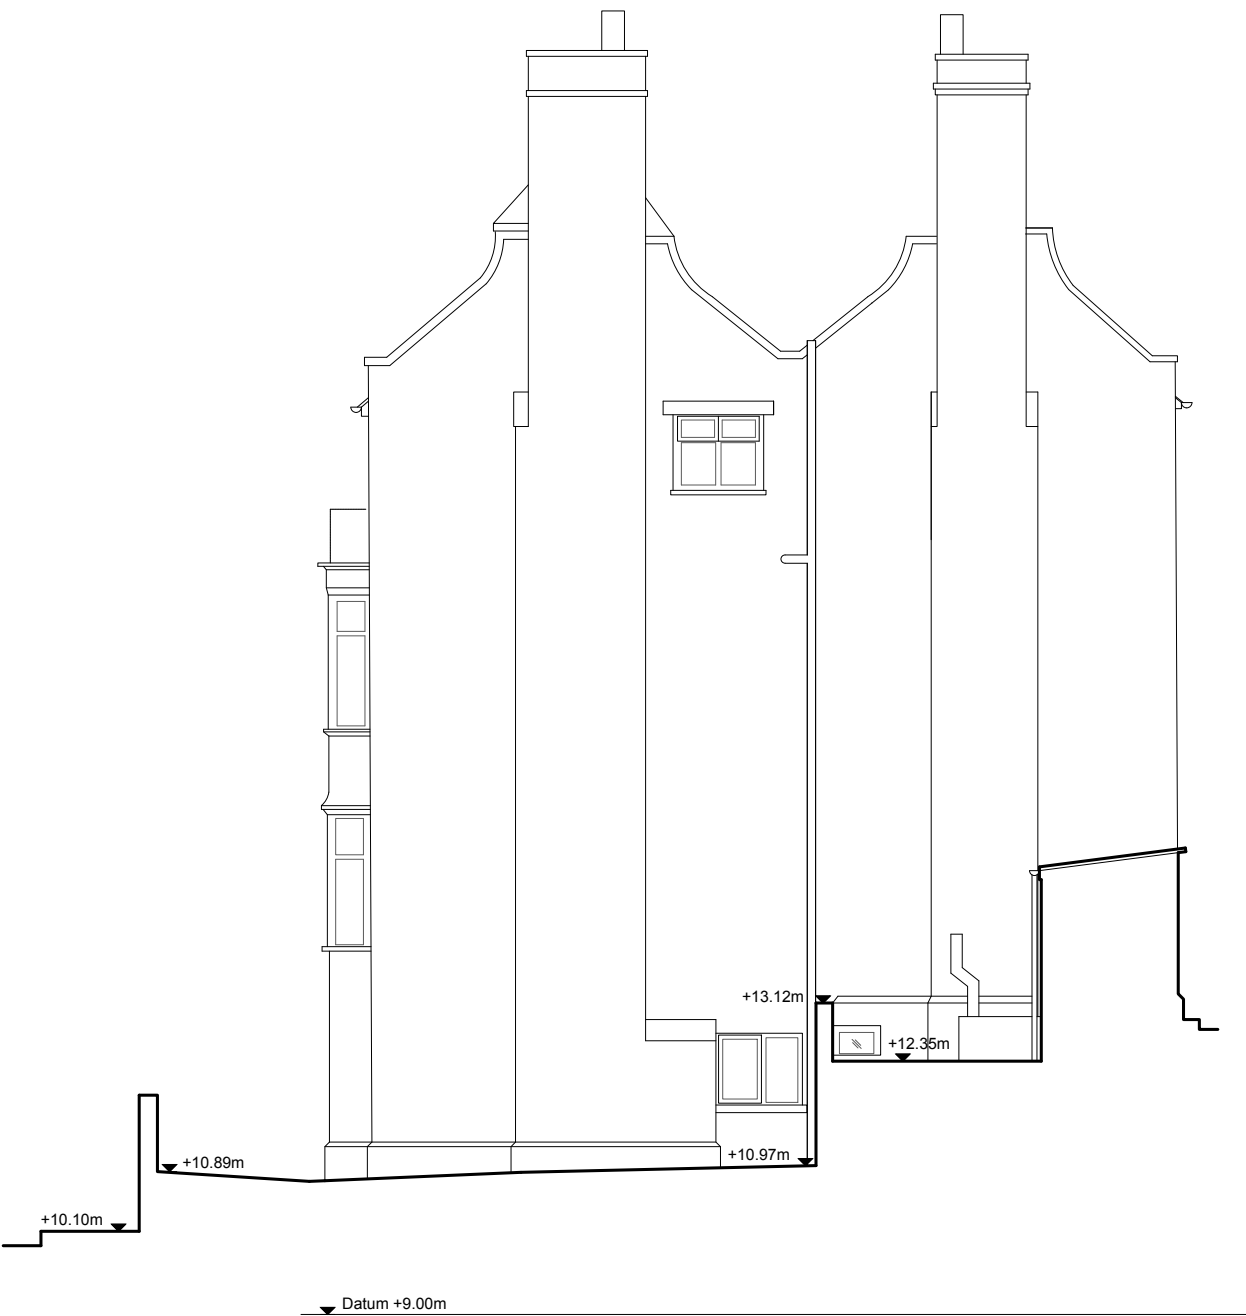

EAST ELEVATION

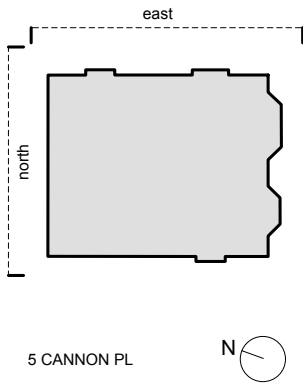

Rev:

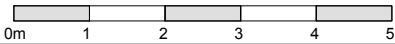

Notes: Unless stated otherwise, all dimensions are in millimetres. All dimensions to be checked and confirmed on site by contractor and as such are to be his responsibility. Any errors, omissions or discrepancies on this drawing are to be reported to the architect.

JOE WRIGHT ARCHITECTS

i: www.joewrightarchitects.co.uk e: info@joewrightarchitects.co.uk

Project: 5 Cannon Pl, London NW3 1EH
Basement flat conversion

Scale: 1:100 @ A3

Date: 12.01.23

Drawing Existing Drawings

Title: Elevations


Drwg No: 2211-03_PL_006

Rev: A


EXISTING



SECTION AA

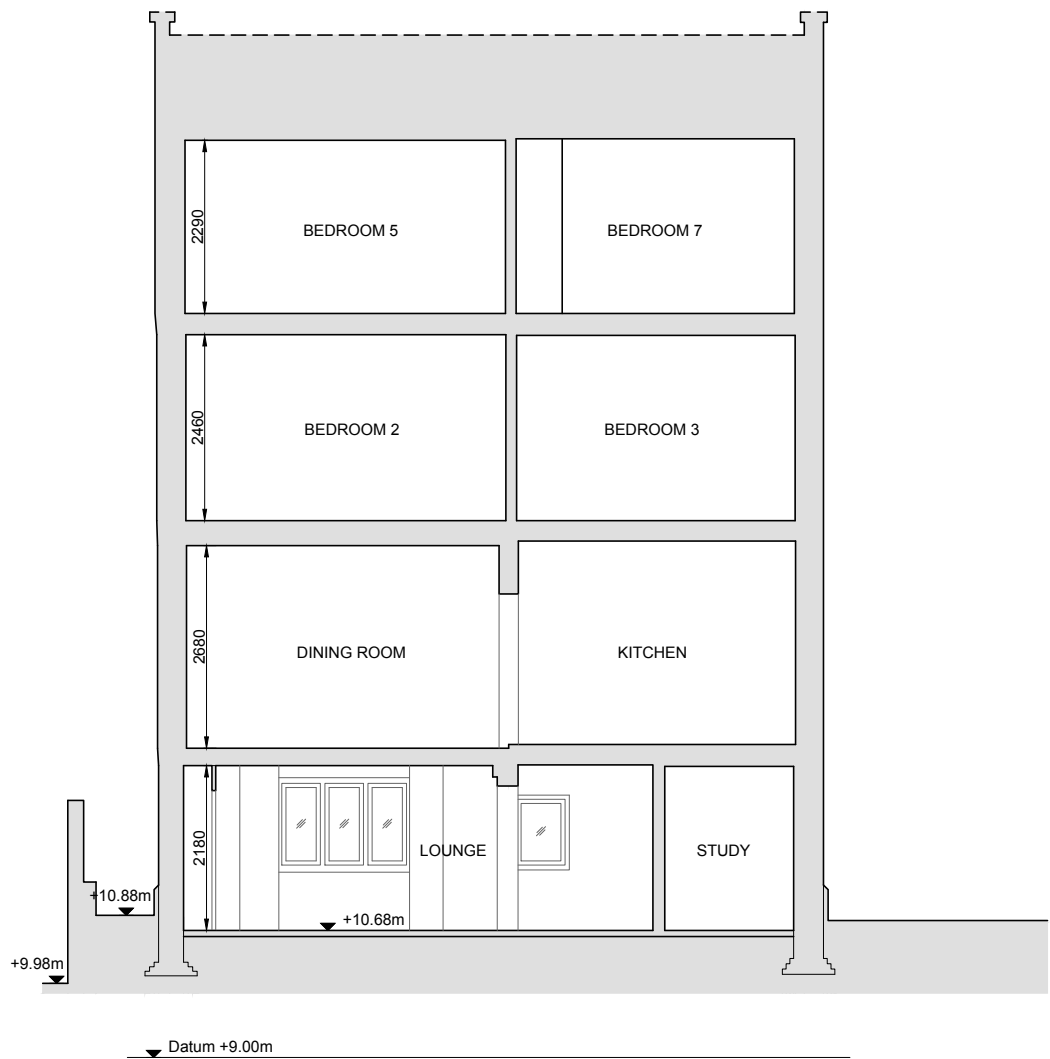

SECTION BB

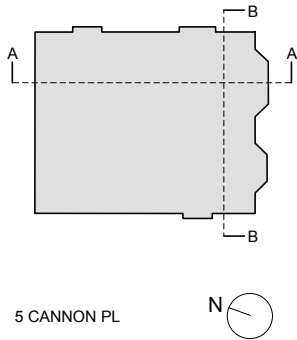

Rev:



Notes:

Unless stated otherwise, all dimensions are in millimetres. All dimensions to be checked and confirmed on site by contractor and as such are to be his responsibility. Any errors, omissions or discrepancies on this drawing are to be reported to the architect.

JOE WRIGHT ARCHITECTS

i: www.joewrightarchitects.co.uk e: info@joewrightarchitects.co.uk

Project: 5 Cannon Pl, London NW3 1EH
Basement flat conversion

Scale: 1:100 @ A3

Date: 12.01.23

Drawing: Existing Drawings

Title: Sections

Drwg No: 2211-03_PL_008

Rev: A