




Precedent Image for reference only



Existing rear access point, from Rowley Way

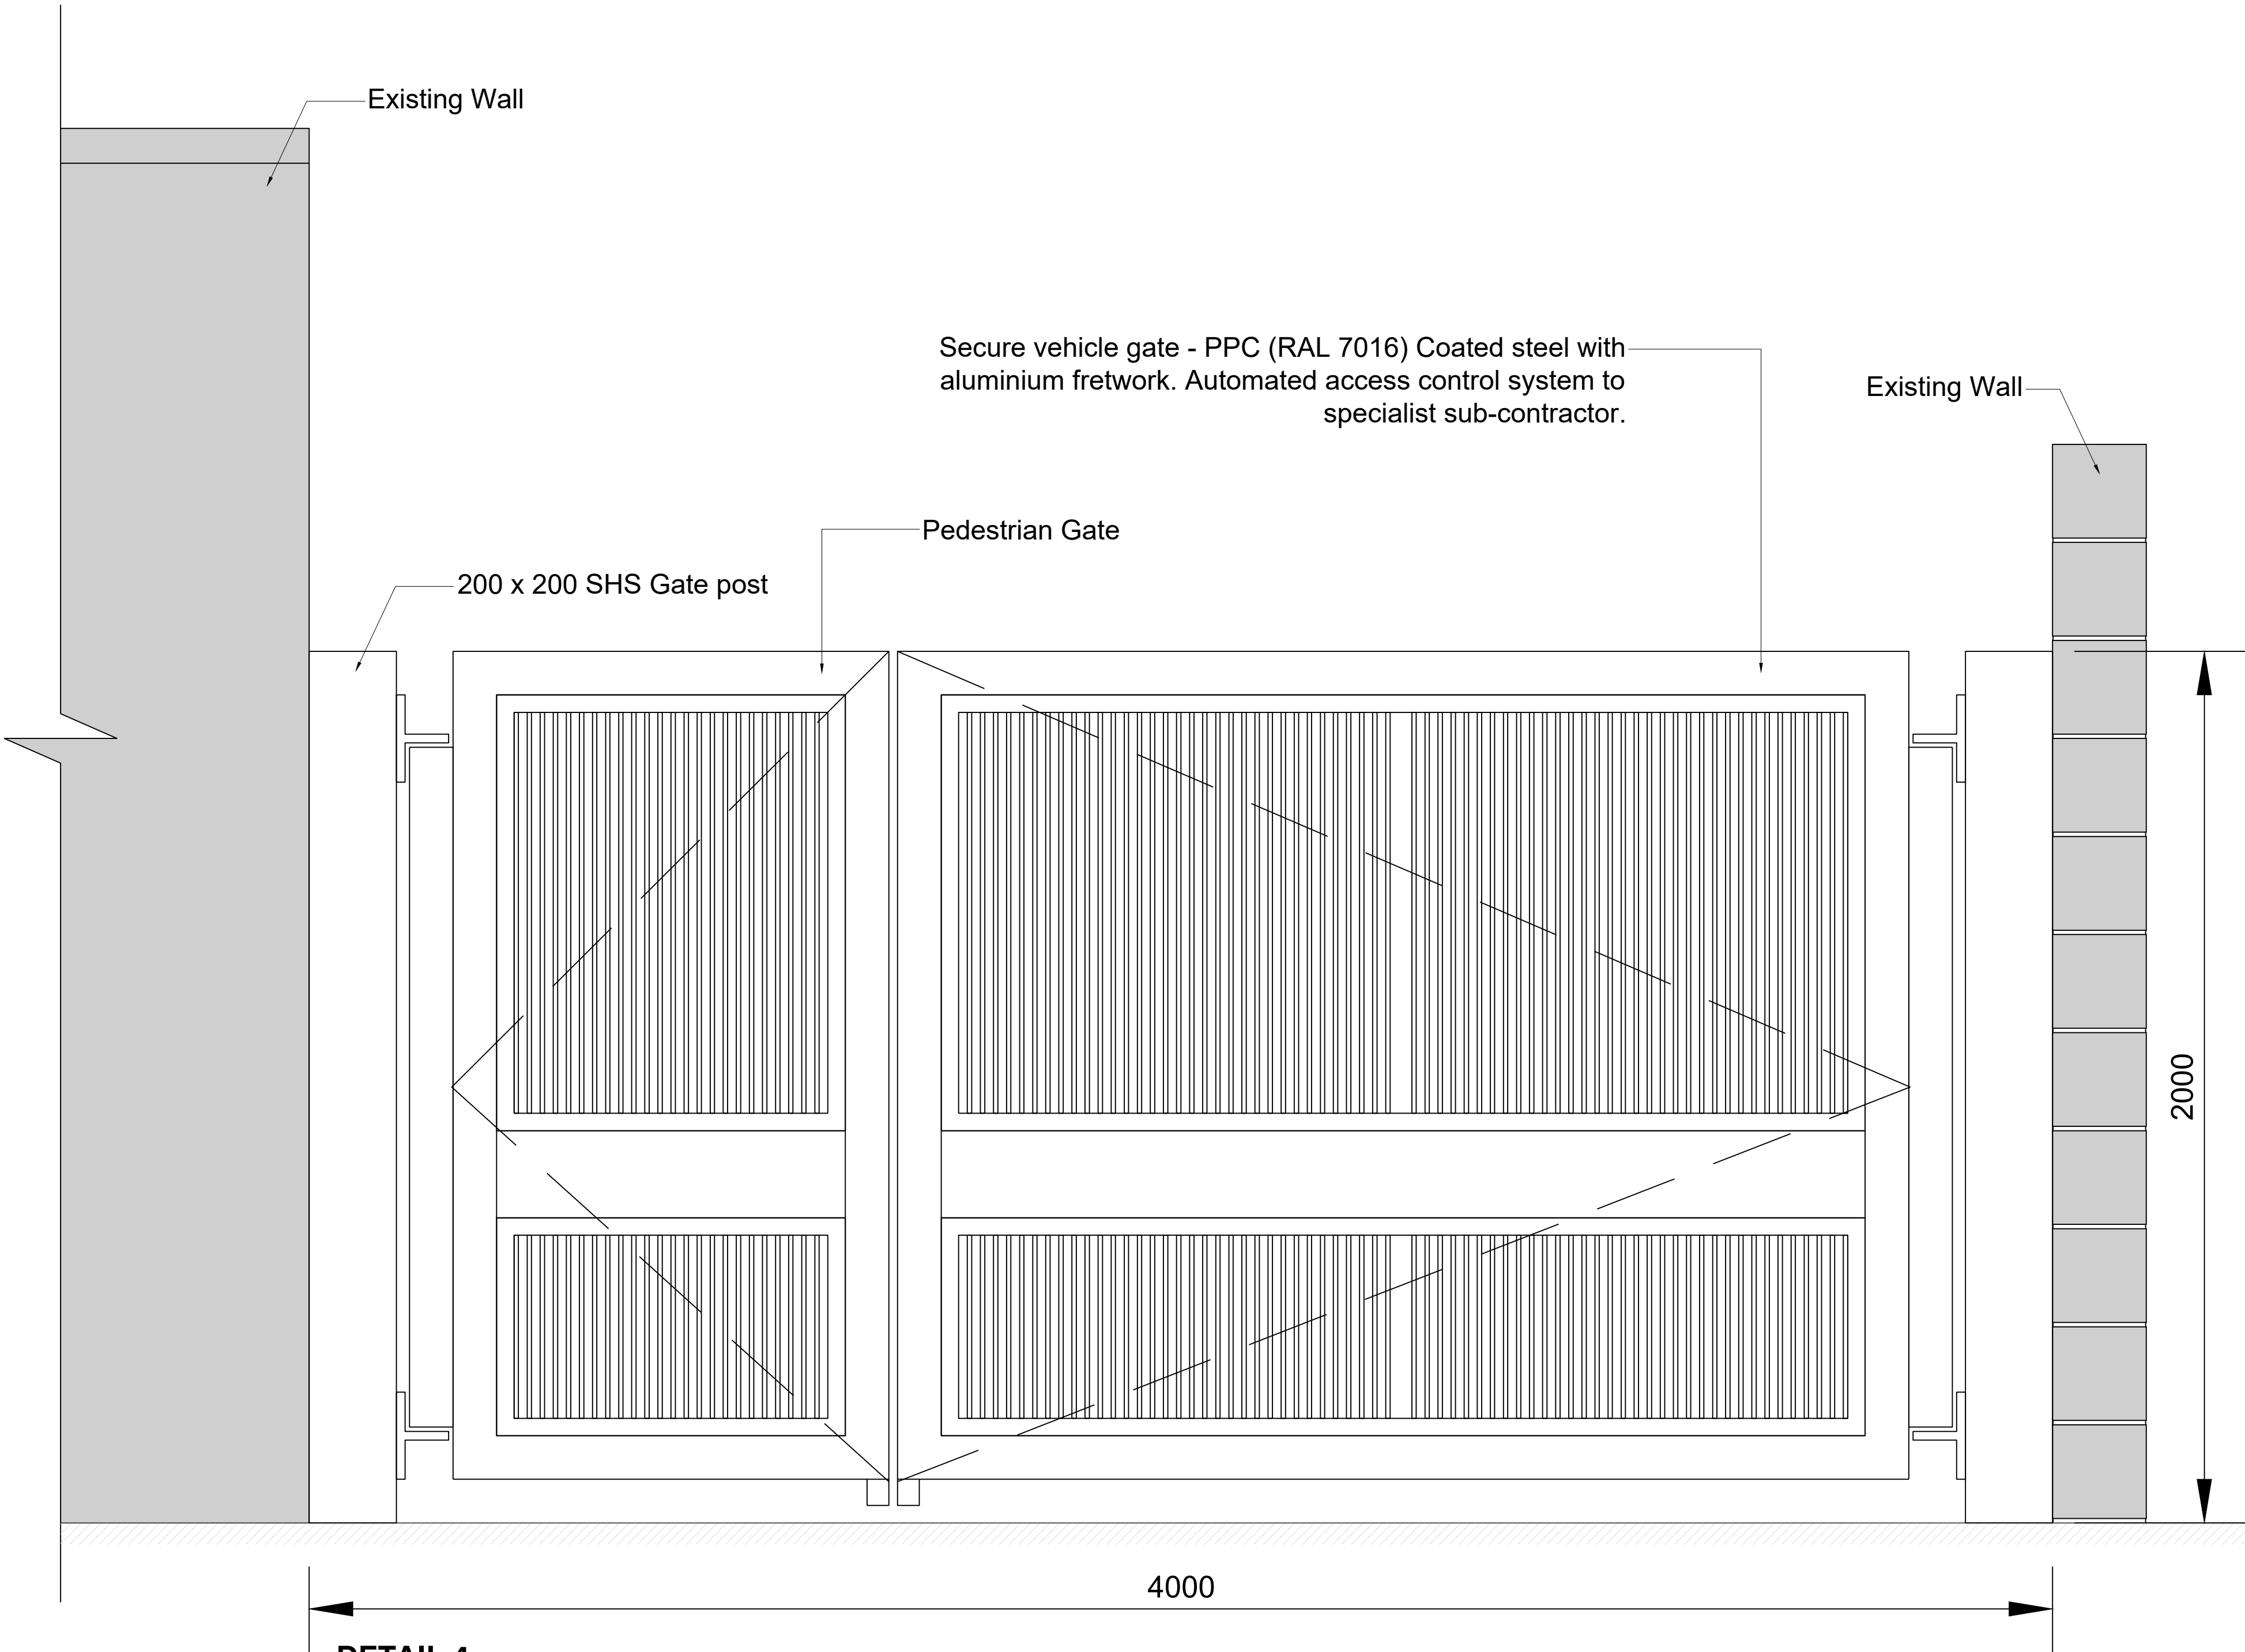

DETAIL 4
Secure Vehicular and Pedestrian Access Gate
1:10

REV	DATE	REVISION	INITIALS	CHECK

DRAWING STATUS	
AS-RECORDED	<input type="checkbox"/>
AS-BUILT	<input type="checkbox"/>
FOR PLANNING	<input checked="" type="checkbox"/>
FOR-CONSTRUCTION	<input type="checkbox"/>
FOR DISCUSSION	<input type="checkbox"/>
FOR COORDINATION	<input type="checkbox"/>
FOR TENDER	<input type="checkbox"/>



2nd Fl. | 13 Museum St.
York | YO1 7DT
info@tdc-arch.design



Project

Proposed External Works Developme
Hampstead Court Care Home,
St Johns Wood, NW8 0HJ

Drawing Title
**Detail 4 - Proposed Secure Vehicular
and Pedestrian Access Gates**

Scale	Date
1:10 @ A1	January 2023

Drawn by **NS** Checked by **SEL**

Job No.	Drawing No.	Rev.
A202038	AL(9)907_1	-