

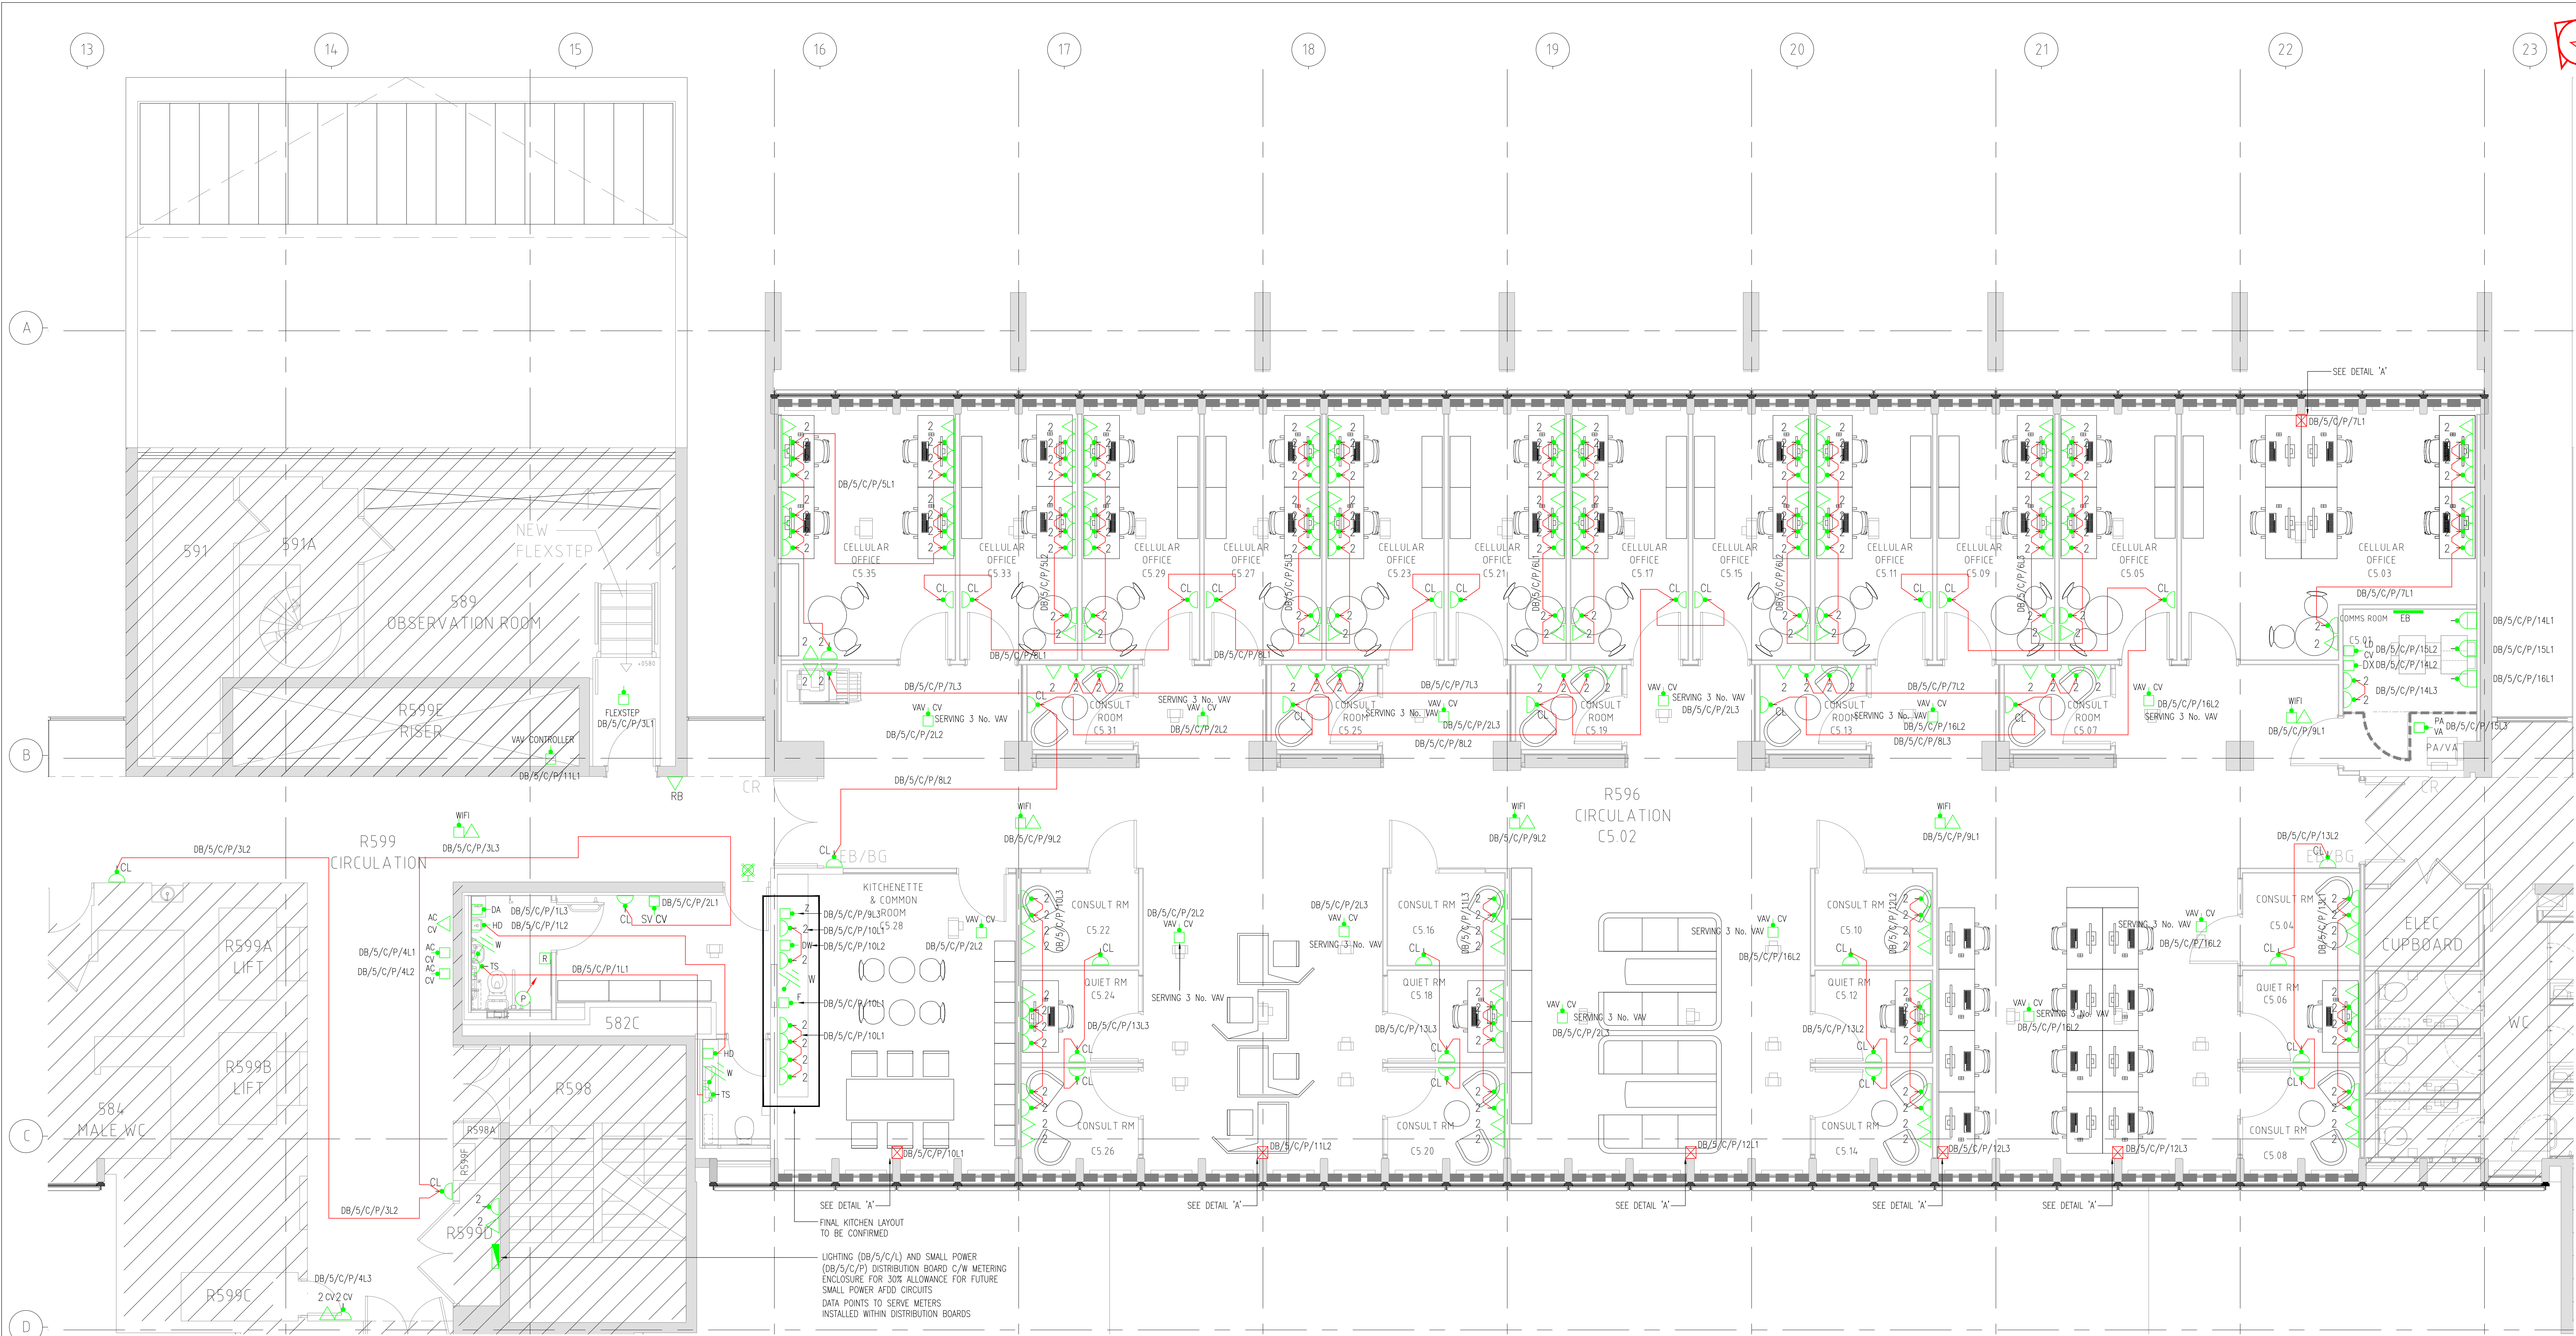
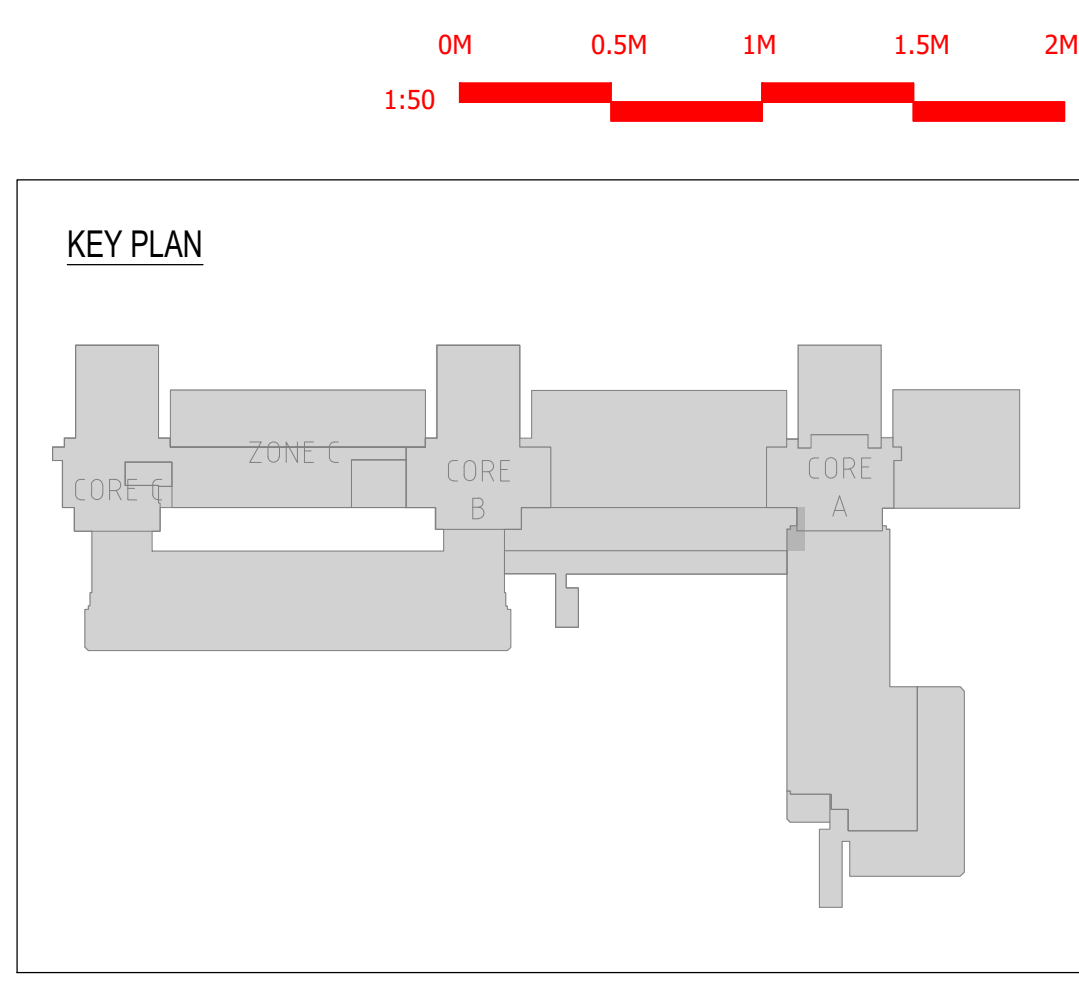


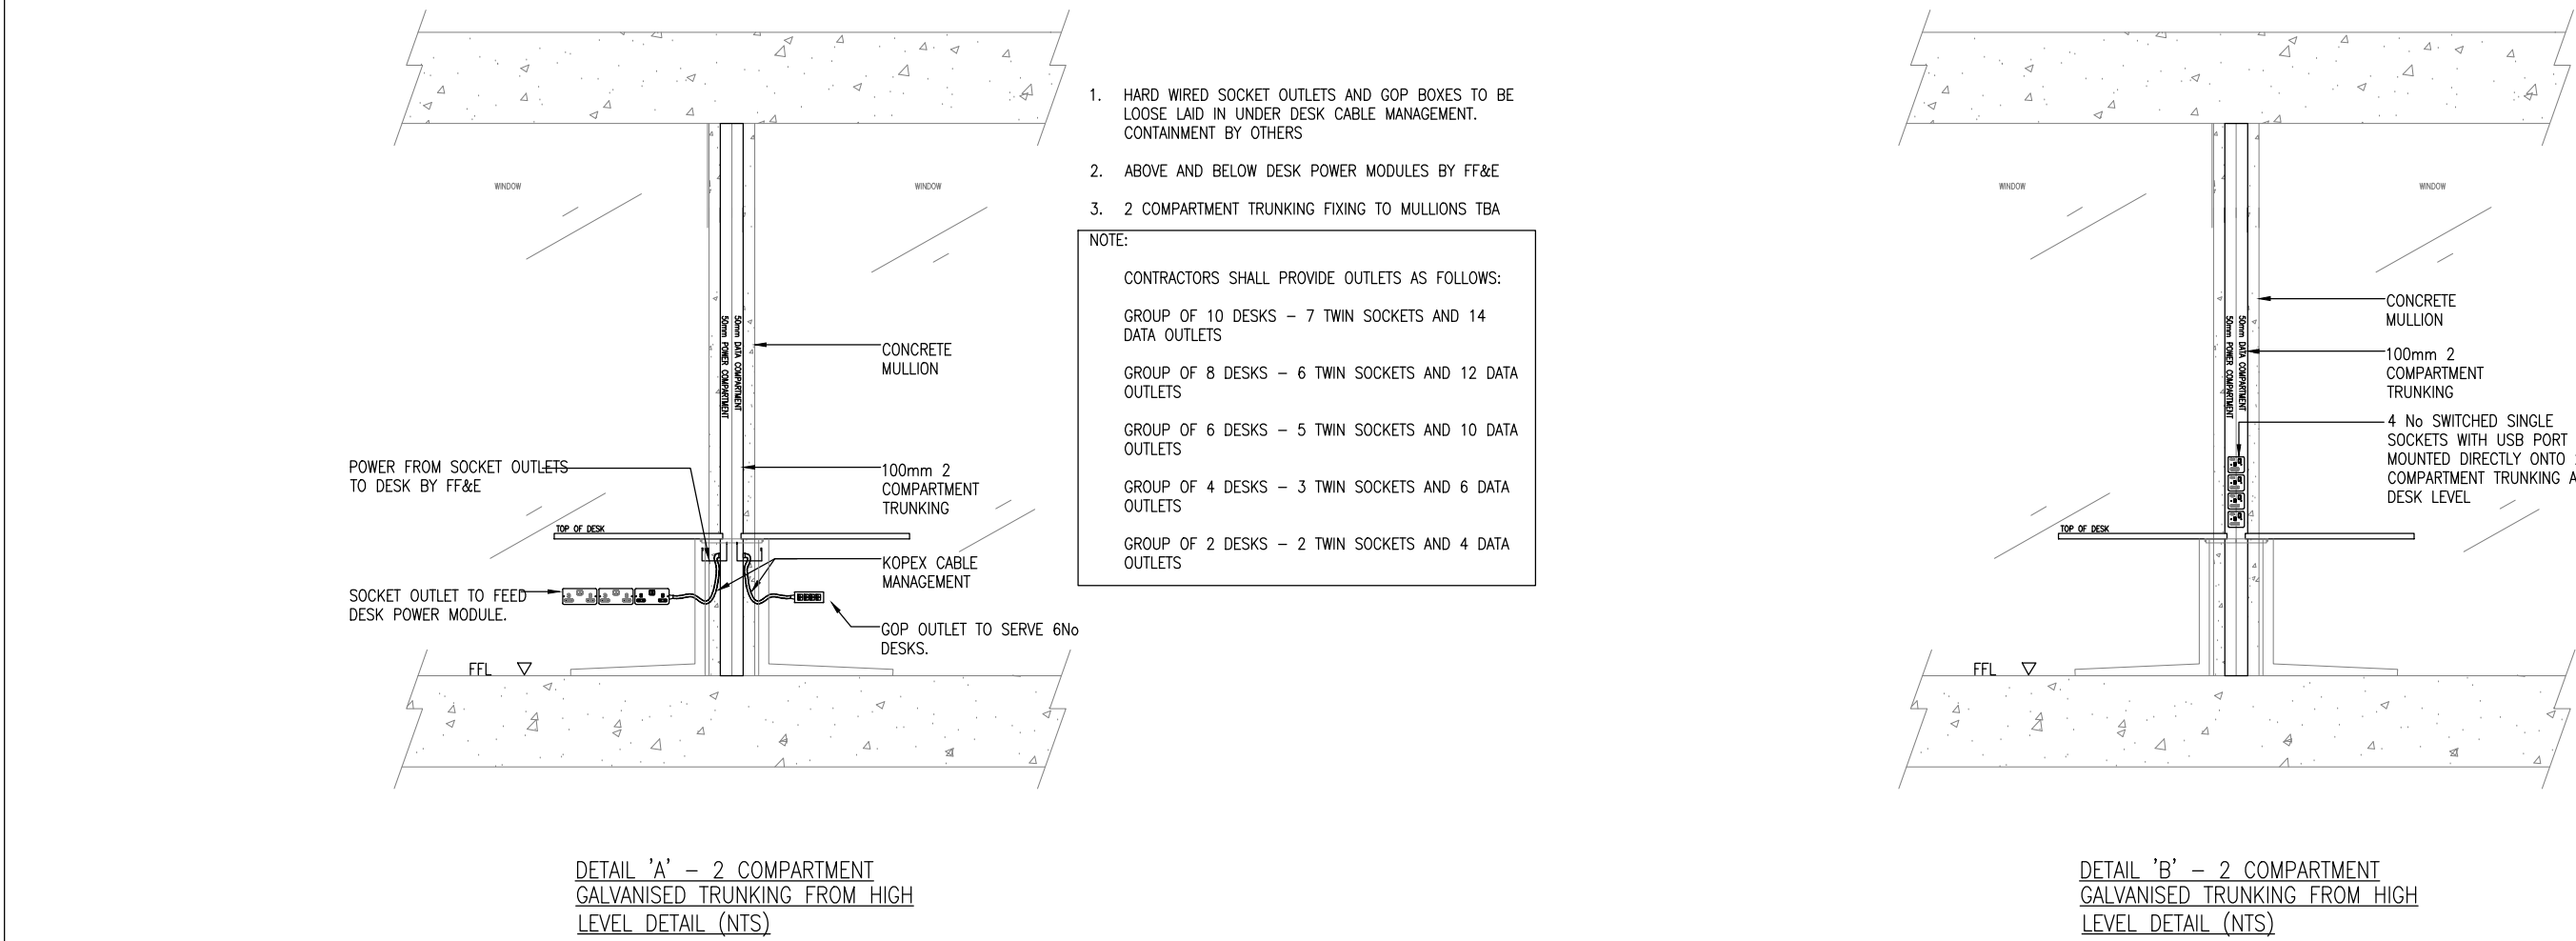

- NOTES**
- ALL DRAWINGS SHALL BE READ IN CONJUNCTION WITH LONG & PARTNERS DRAWINGS, SCHEDULES & SPECIFICATION.
 - FOR DETAILS, ELEVATIONS & EXACT SETTING OUT OF WALL MOUNTED ACCESSORIES, REFER TO THE ARCHITECTS LAYOUT.
 - THE ELECTRICAL SERVICES WORKS SHALL BE CARRIED OUT IN ACCORDANCE WITH THE LONG & PARTNER'S SPECIFICATION.
- LEGEND**
- CL SINGLE SWITCHED CLEANERS SOCKET OUTLET
 - TS SINGLE SWITCHED TAP SENSOR SOCKET OUTLET
 - TSU TWIN SWITCHED SOCKET OUTLET
 - TSU C/W TWIN USB OUTLET
 - W TWIN METAL CLAD SWITCHED SOCKET OUTLET
 - 32 A COMMANDO SOCKET
 - X SWITCHED FUSED SPUR UNIT FOR:-
 - DA DISABLED ALARM
 - WH WATER HEATER
 - TH TRAIL HEATING
 - SV SOLENOID VALVE
 - LD LEAK DETECTION
 - BMS BMS OUTSTATION
 - EF EXTRACT FAN
 - CU CISTERNESTERS
 - FCU FAN COILS UNIT
 - UH UNDERFLOOR HEATING
 - AC ACCESS CONTROL
 - R PA/VA RACK
 - FAP FIRE ALARM PANEL
 - DX WALL MOUNTED AC DX UNIT
 - DW DISHWASHER
 - Z ZIRFAC
 - F FRIDGE
 - MW MICROWAVE
 - G SINGLE SWITCHED SOCKET FLOOR GROMMET
 - 110V 110V SOCKET OUTLET C/W TRANSFORMER
 - N DATA OUTLETS - 'N' DENOTES THE NUMBER OF GANG
 - AC DATA OUTLET - ACCESS CONTROL
 - DRI DATA OUTLET - DISABLED REFUGE INTERCOM
 - RB DATA OUTLET - ROOM BOOKING PANEL
 - I ISOLATOR (RATINGS AS NOTED ON DRAWINGS)
 - EARTH BONDING TO:-
 - W WET SERVICES
 - F FLOOR TILES
 - C CEILING TILES
 - R DISABLED ALARM RESET UNIT
 - DISABLED ALARM REMOTE INDICATOR/BEACON UNIT
 - P DISABLED ALARM PULL CORD
 - DRI DISABLED REFUGE INTERCOM UNIT
 - EB EARTH BAR
 - DB DISTRIBUTION BOARD
 - MCCB MCCB PANEL BOARD
 - MECHANICAL CONTROL PANEL
 - 2 COMPARTMENT GALVANIZED TRUNKING DROPS FROM HIGH LEVEL TO SERVE DESK SMALL POWER AND DATA SERVICES
 - JB JUNCTION BOX MOUNTED WITHIN CEILING VOID - FIXED BASE CONNECTORS TO BE USED FOR FUTURE UPGRADE TO CORE B/C
 - ATS AUTOMATIC TRANSFER SWITCH
 - CV DENOTES ITEM LOCATED WITHIN CEILING VOID
 - WP DENOTES WEATHERPROOF ITEMS

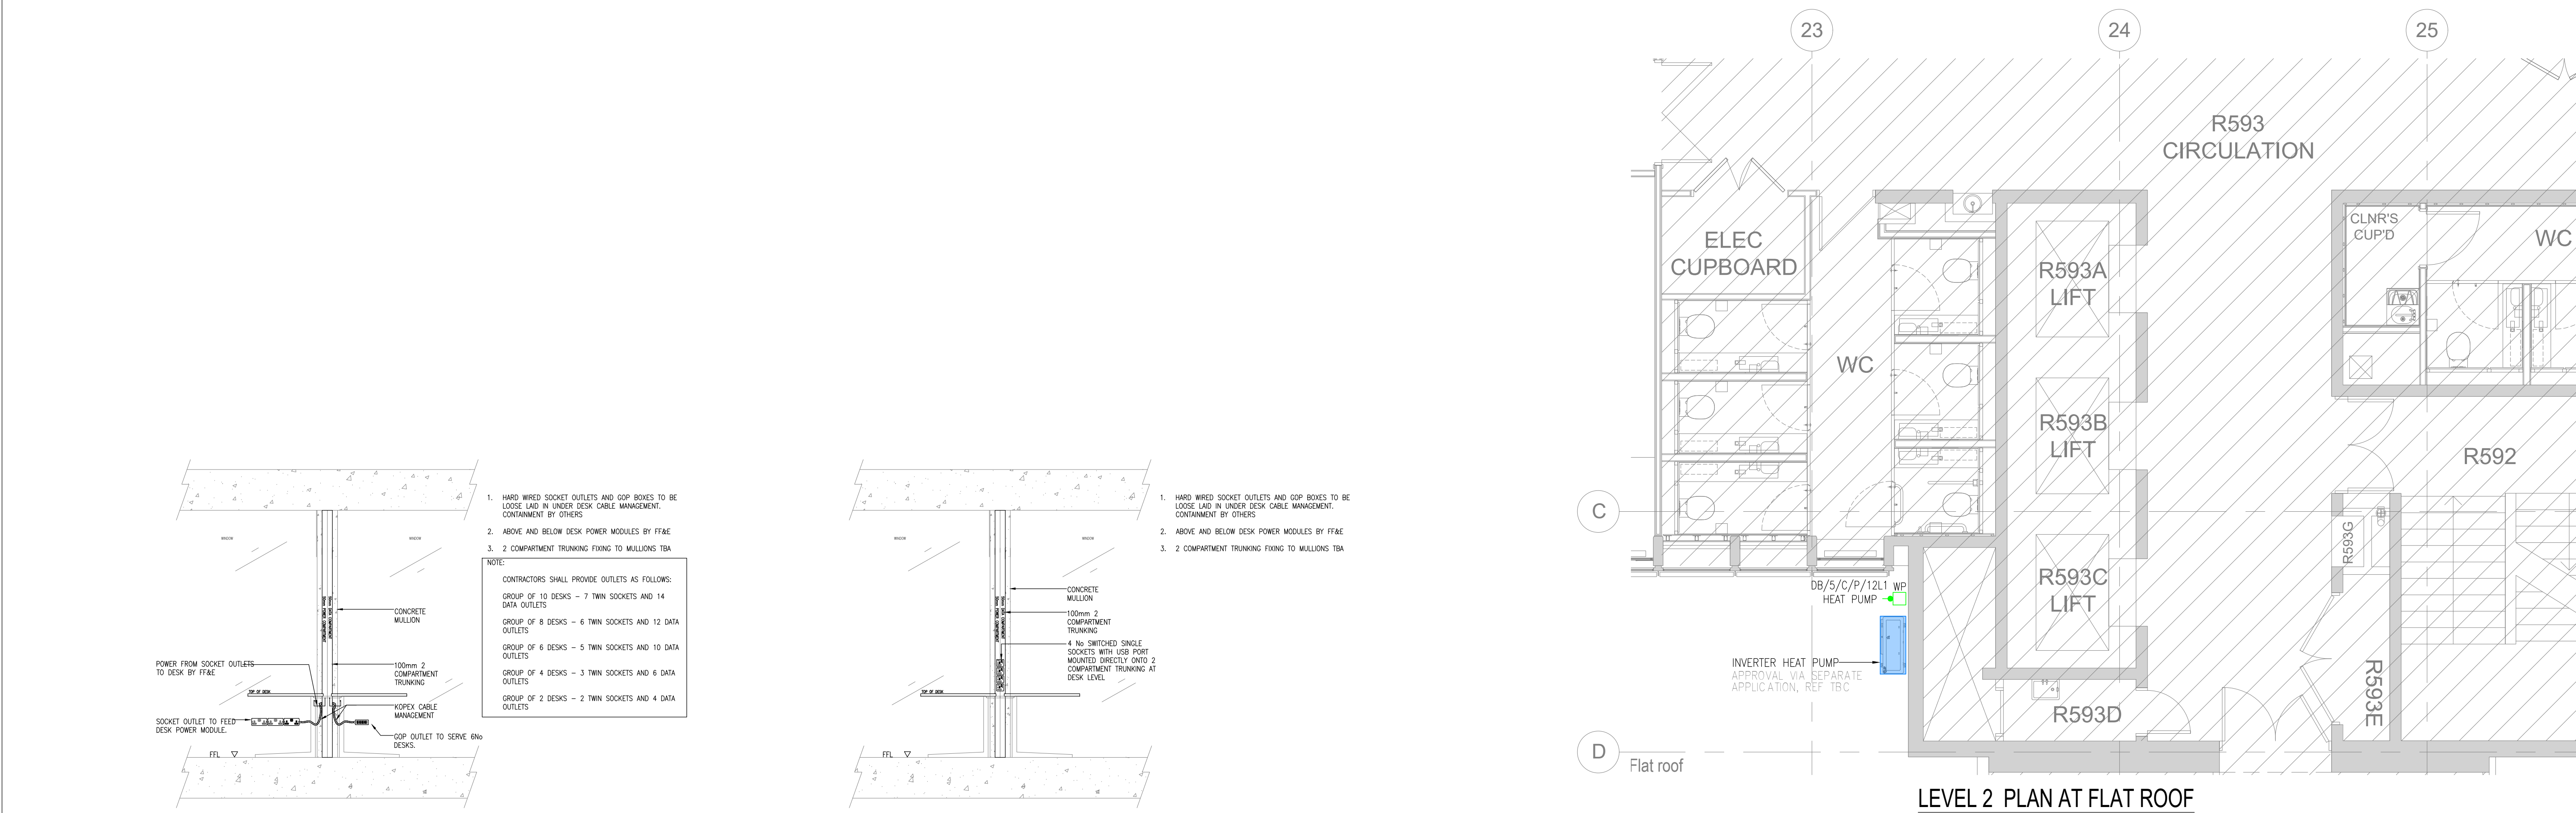

6	18/12/23	UPDATED TO SUIT EMBODIMENT	OVB	NLB
5	21/12/23	UPDATED TO SUIT REBORN COMMUNE ROOM & CELLULAR OFFICES	OVB	NLB
4	18/11/23	REVISED TO SUIT LATEST GAS	OVB	NLB
3	11/11/23	COMMENTS INCORPORATED	OVB	NLB
2	11/11/23	REVISED TO SUIT NEW SCHEME	OVB	NLB
1	11/02/23	STAGE 4 - COMMENTS INCORPORATED	OVB	NLB
0	18/02/22	STAGE 4 - FOR COMMENT	OVB	NLB
Rev	Date	Description	Iss To	Iss By
L&P Group				
STAGE 4				
Project: UCL WOBBURN SQUARE				
Title: LEVEL 5 ZONE C, CORE B & C PROPOSED SMALL POWER & ANCILLARY SERVICES LAYOUT				
Scale: 1:500A0	Designed By: AH	Checked By: PEC	Date: JAN 22	
Drawing No: 100363-LP-ZC-05-DRE-3100				
				6