
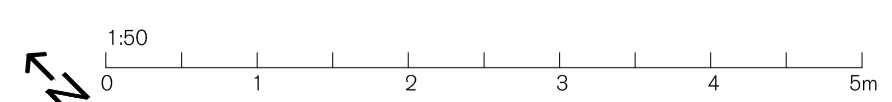
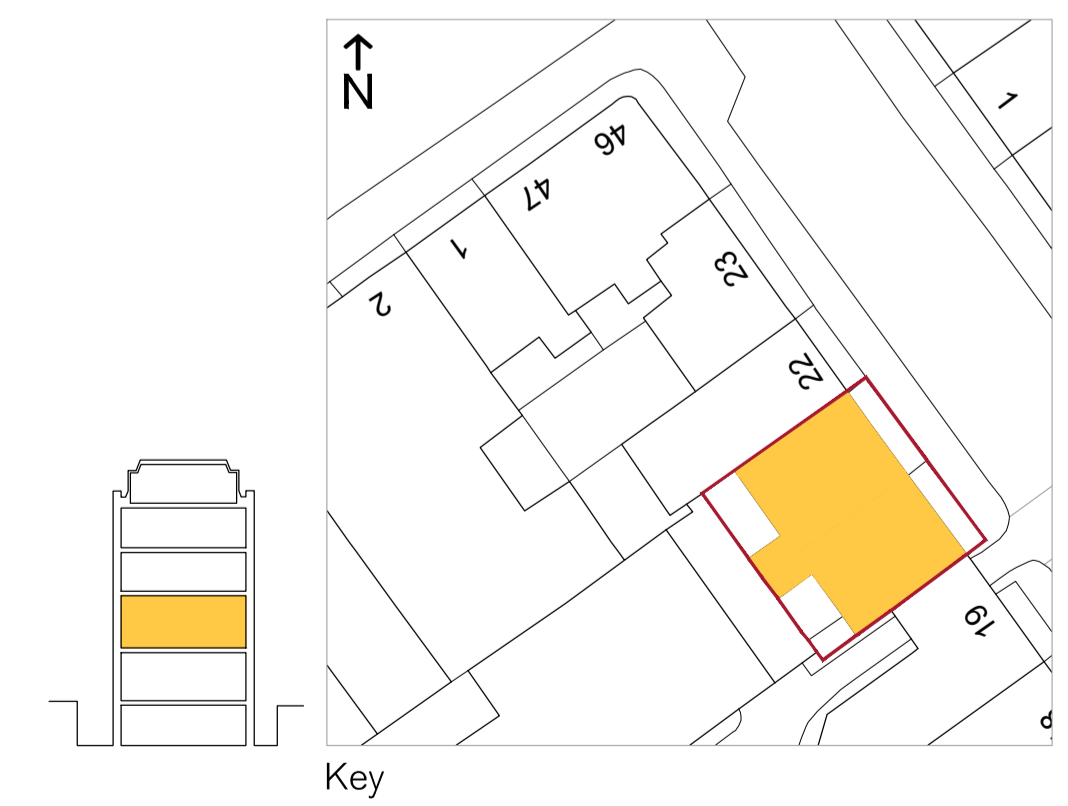


NOTES:

1. New external door to replace existing.
2. New vertical board on board black cladding.
3. New decking to rear external courtyards.
4. New metal balustrade decorated black.
5. New sash window to match existing.
6. New casement window to match existing.
7. New cycle stands.
8. New metal bars installed externally to existing window to match existing.
9. New extended external stairs match existing.
10. New external wall lights.
11. Existing window changed to external door.

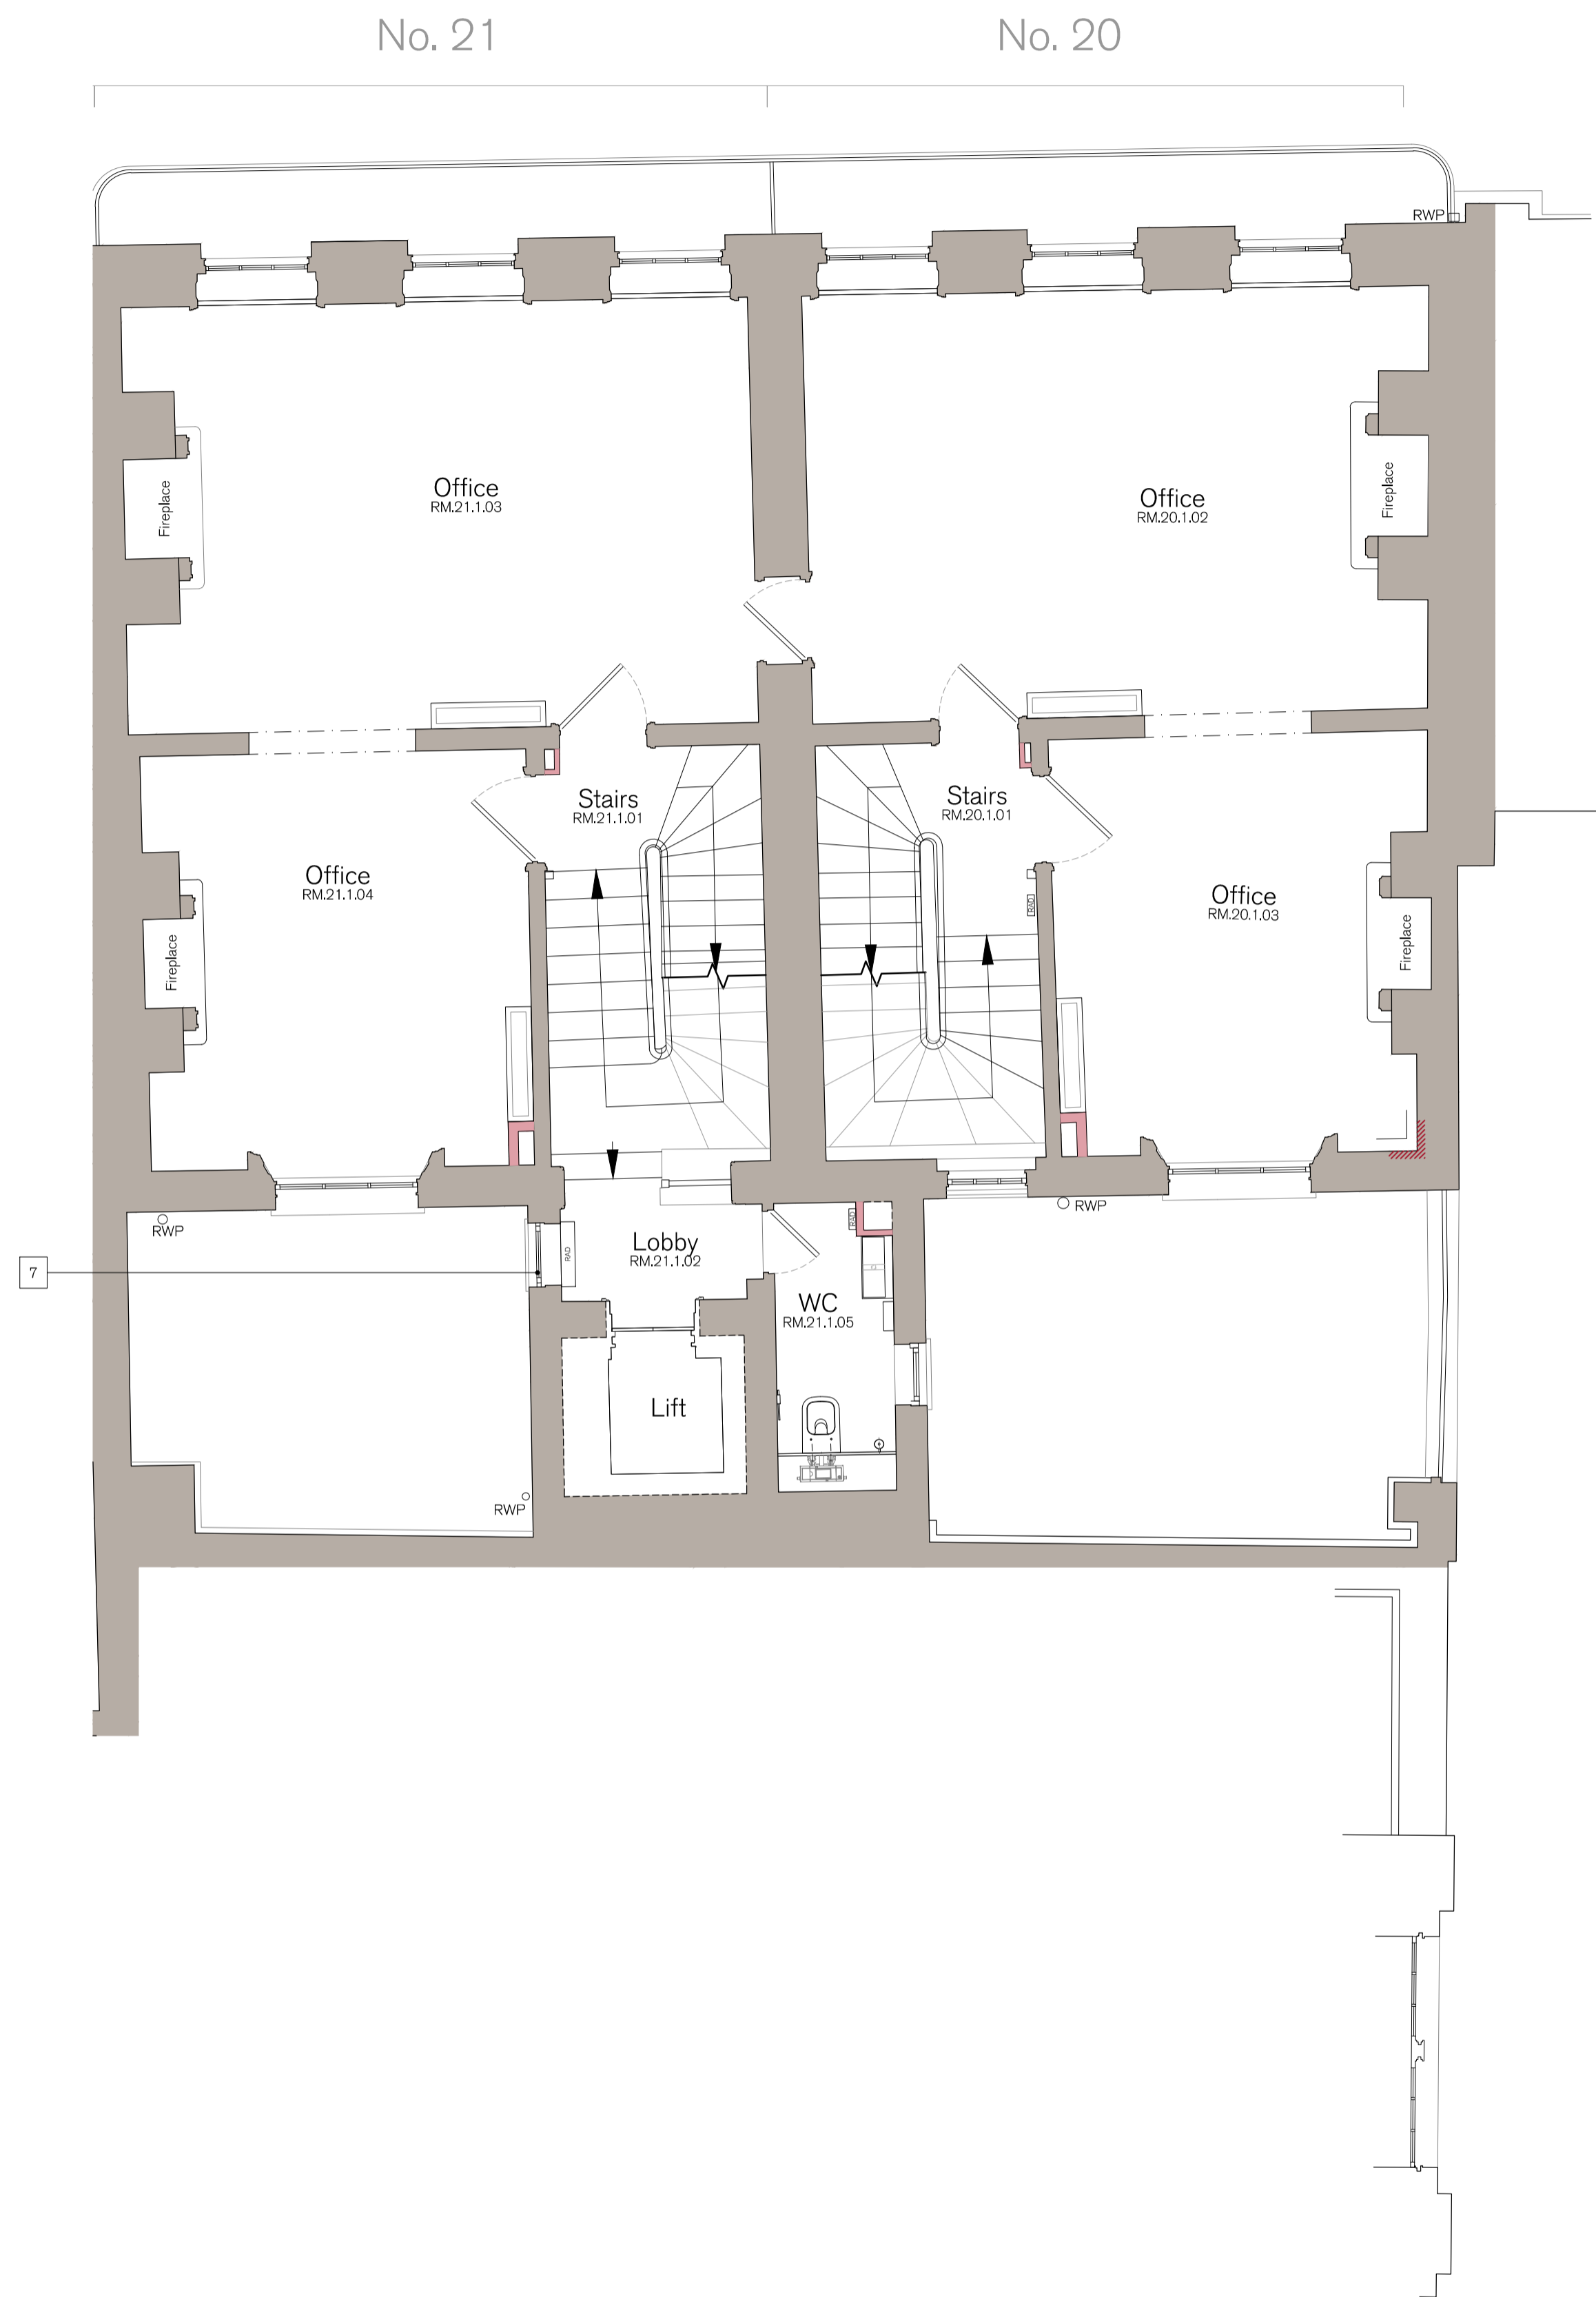

SPRATLEY & PARTNERS
 7 CENTENARY BUSINESS PARK, STATION ROAD, HENLEY-ON-THAMES, OXFORDSHIRE RG9 1DS. 01491 411277
 ISSUED ONLY FOR THE PURPOSE INDICATED. THIS DRAWING TO BE READ IN CONJUNCTION WITH ALL CONSULTANTS
 INFORMATION. ALL DIMENSIONS TO BE CHECKED ON SITE. THIS DRAWING IS COPYRIGHT.

REV.	ISSUED	DESCRIPTION	DRAWN	CHECKED

PROJECT
 HOLBORN LINKS
 PROJECT 5
 20-21 Southampton Pl

DESCRIPTION
 20-21 SP FIRST FLOOR
 PROPOSED PLAN

DATE
 May '22
 SCALE AT A1
 1:50

JOB NO
 21.865
 DRAWING NO
 PL.5022

STATUS
 PLANNING

DRAWN
 YJ
 CHECKED
 RE
 REV
 -

S
 &
 P