
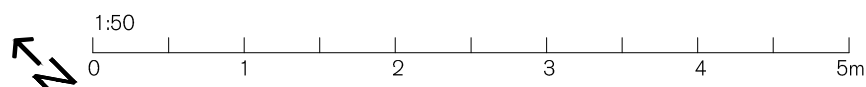
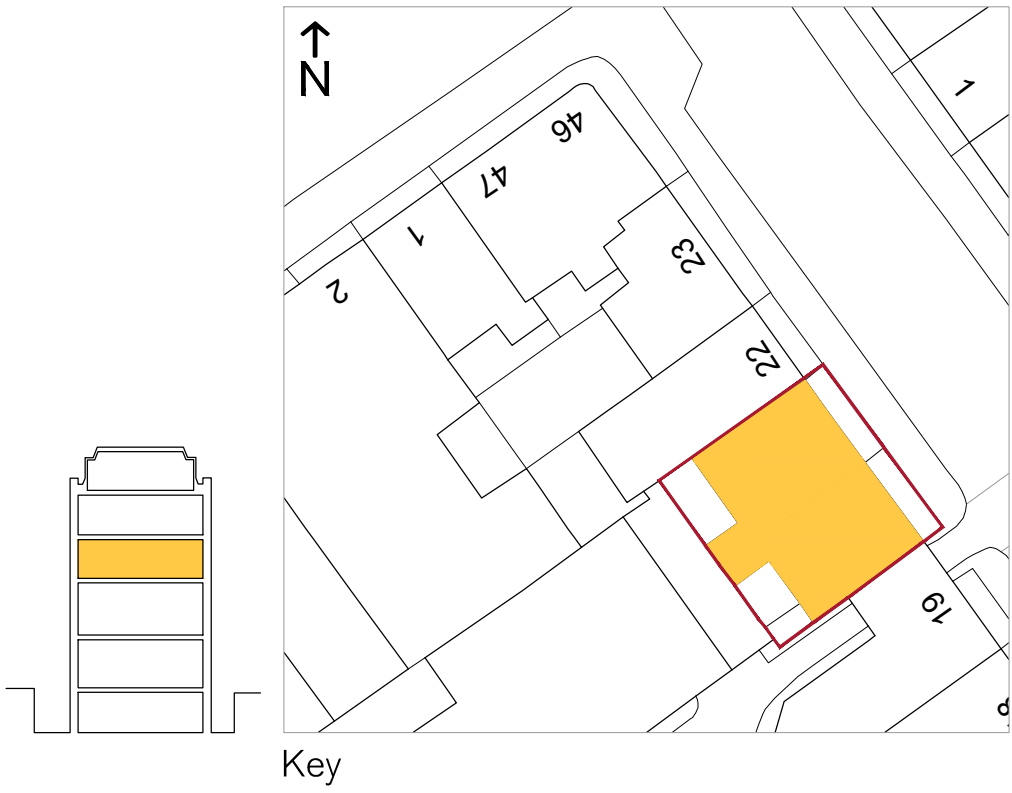


- NOTES:
1. New external door to replace existing.
  2. New vertical board on board black cladding.
  3. New decking to rear external courtyards.
  4. New metal balustrade decorated black.
  5. New sash window to match existing.
  6. New casement window to match existing.
  7. New cycle stands.
  8. New metal bars installed externally to existing window to match existing.
  9. New extended external stairs match existing.
  10. New external wall lights.
  11. Existing window changed to external door.

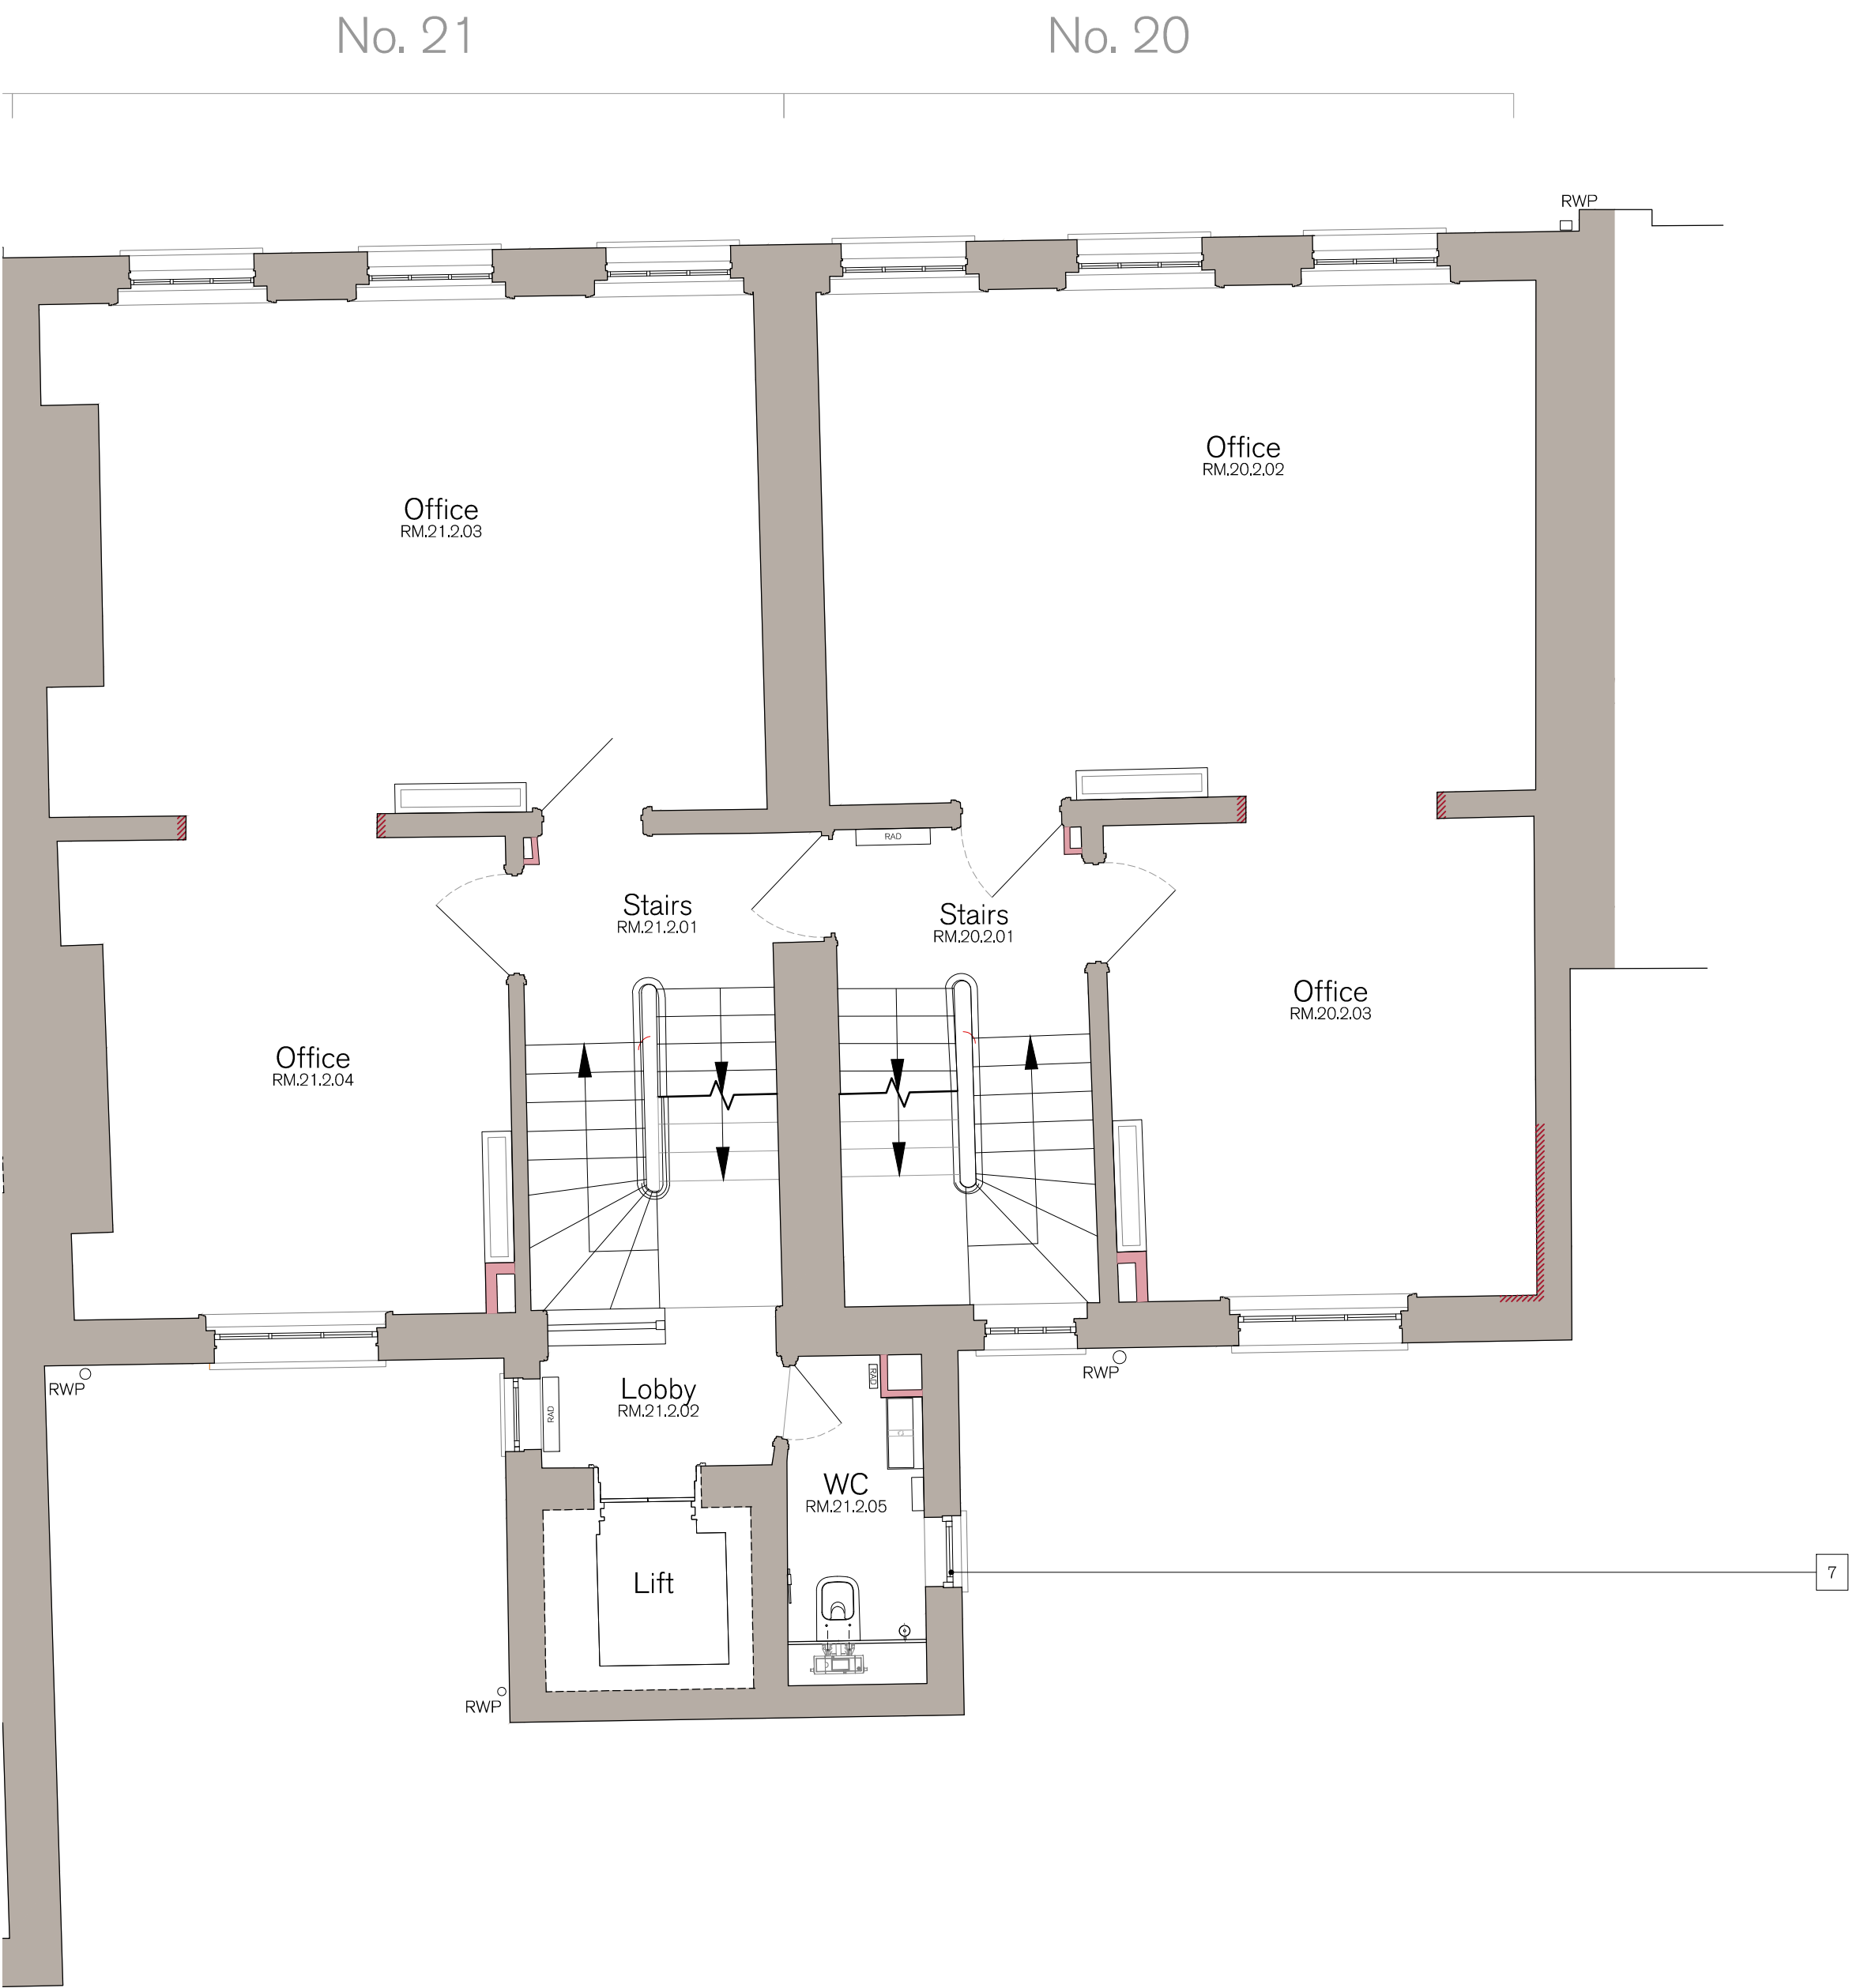

SPRATLEY & PARTNERS  
7 CENTENARY BUSINESS PARK, STATION ROAD, HENLEY-ON-THAMES, OXFORDSHIRE RG9 1DS, 01491 411277  
ISSUED ONLY FOR THE PURPOSE INDICATED. THIS DRAWING TO BE READ IN CONJUNCTION WITH ALL CONSULTANTS  
INFORMATION. ALL DIMENSIONS TO BE CHECKED ON SITE. THIS DRAWING IS COPYRIGHT.

REV.	ISSUED	DESCRIPTION	DRAWN	CHECKED

PROJECT HOLBORN LINKS PROJECT 5 20-21 Southampton PI	DESCRIPTION 20-21 SP SECOND FLOOR PROPOSED PLAN	DATE May '22	SCALE AT A1 1:50	JOB NO 21.865
CLIENT EDR	DRAWN YJ	CHECKED RE	REV -	DRAWING NO PL5023

S  
& P