
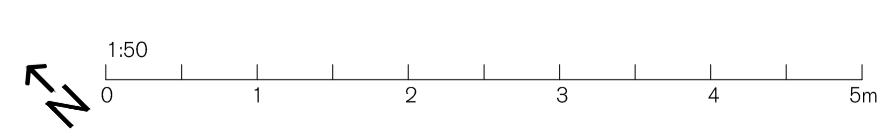
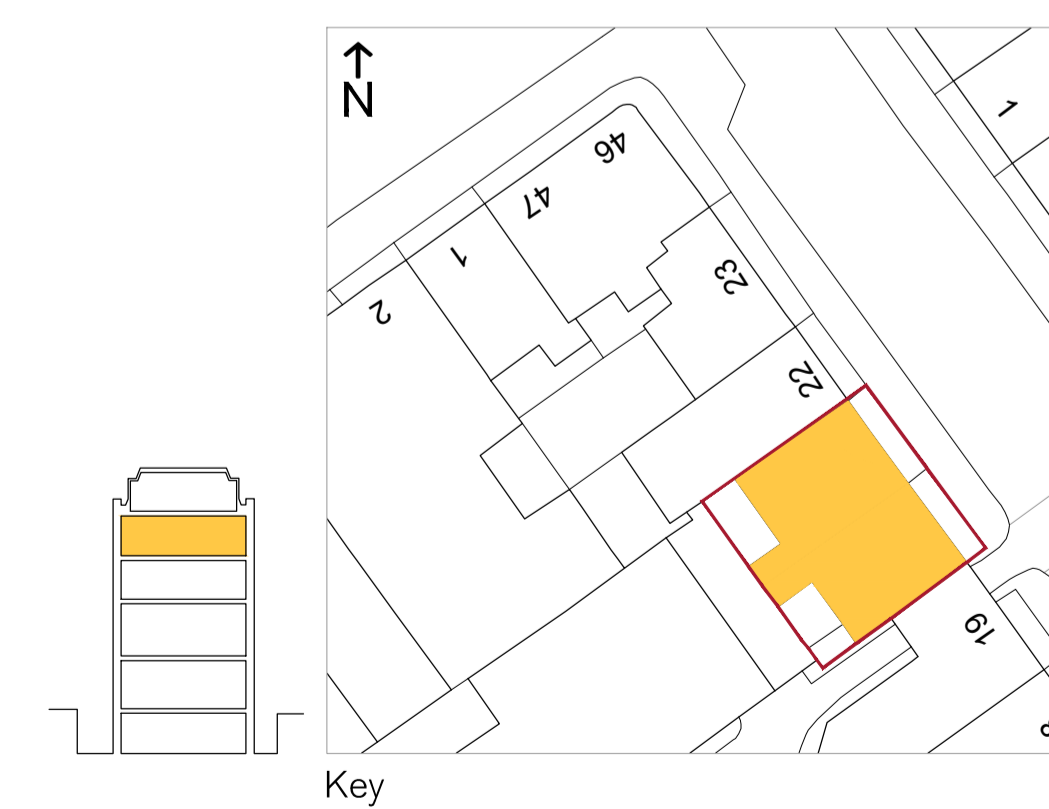


NOTES:

1. New external door to replace existing.
2. New vertical board on board black cladding.
3. New decking to rear external courtyards.
4. New metal balustrade decorated black.
5. New sash window to match existing.
6. New casement window to match existing.
7. New cycle stands.
8. New metal bars installed externally to existing window to match existing.
9. New extended external stairs match existing.
10. New external wall lights.
11. Existing window changed to external door.

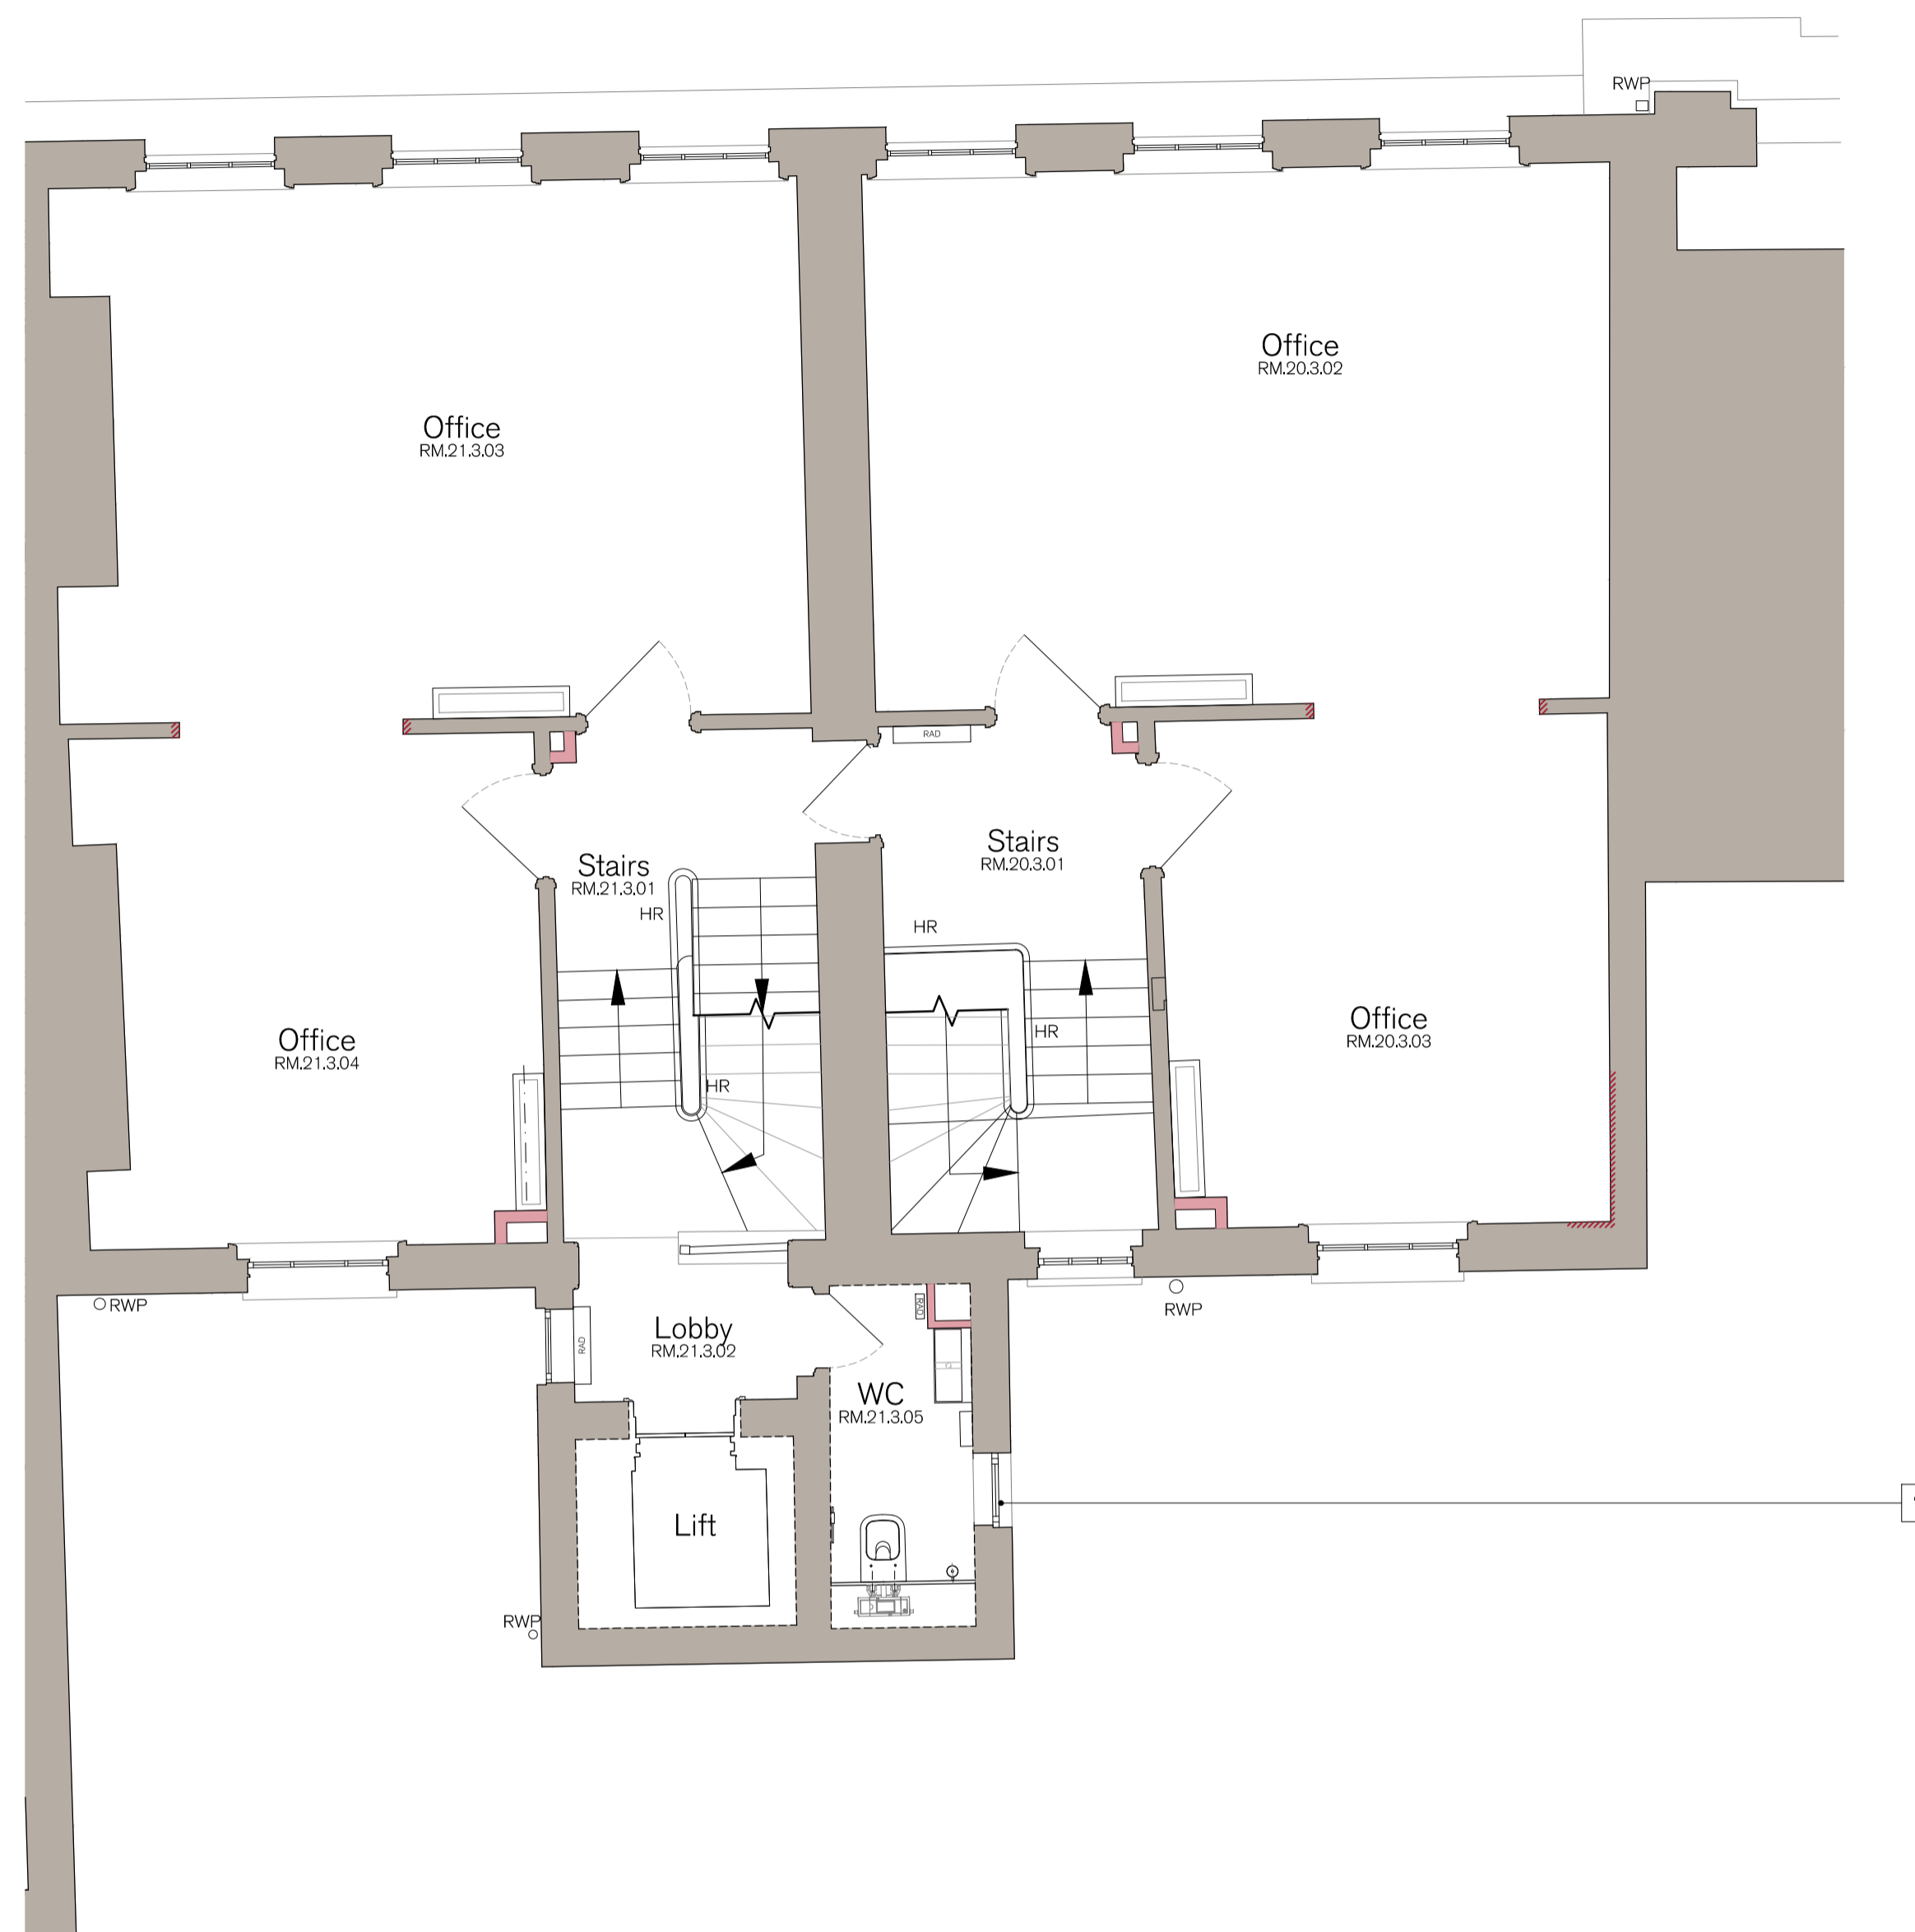

SPRATLEY & PARTNERS
 7 CENTENARY BUSINESS PARK, STATION ROAD, HENLEY-ON-THAMES, OXFORDSHIRE RG9 1DS, 01491 411277
 ISSUED ONLY FOR THE PURPOSE INDICATED. THIS DRAWING TO BE READ IN CONJUNCTION WITH ALL CONSULTANTS
 INFORMATION. ALL DIMENSIONS TO BE CHECKED ON SITE. THIS DRAWING IS COPYRIGHT.

REV.	ISSUED	DESCRIPTION	DRAWN	CHECKED	PROJECT	DESCRIPTION	DATE	SCALE AT A1	JOB NO
					HOLBORN LINKS	20-21 SP THIRD FLOOR	May '22	1:50	21.865
					PROJECT 5	PROPOSED PLAN			
					20-21 Southampton Pl		PLANNING		PL5024
					CLIENT		DRAWN	CHECKED	REV
					EDR		YJ	RE	-

S
 & P