
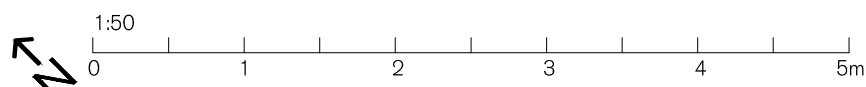
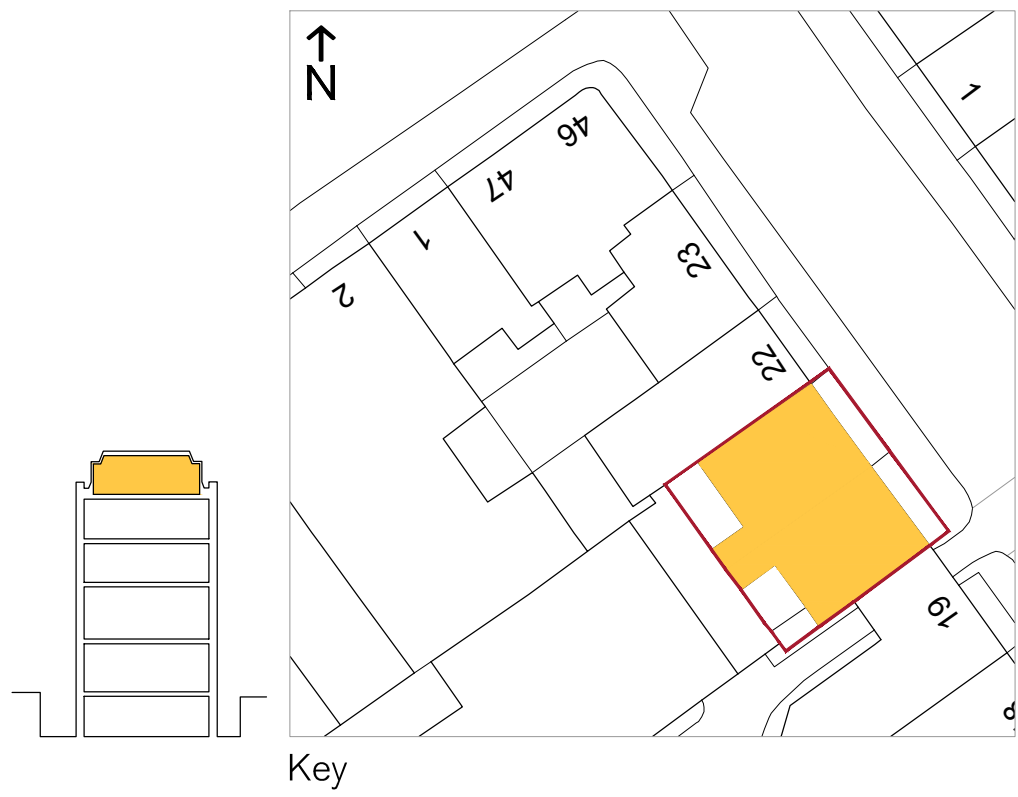


NOTES:

1. New external door to replace existing.
2. New vertical board on board black cladding.
3. New decking to rear external courtyards.
4. New metal balustrade decorated black.
5. New sash window to match existing.
6. New casement window to match existing.
7. New cycle stands.
8. New metal bars installed externally to existing window to match existing.
9. New extended external stairs match existing.
10. New external wall lights.
11. Existing window changed to external door.

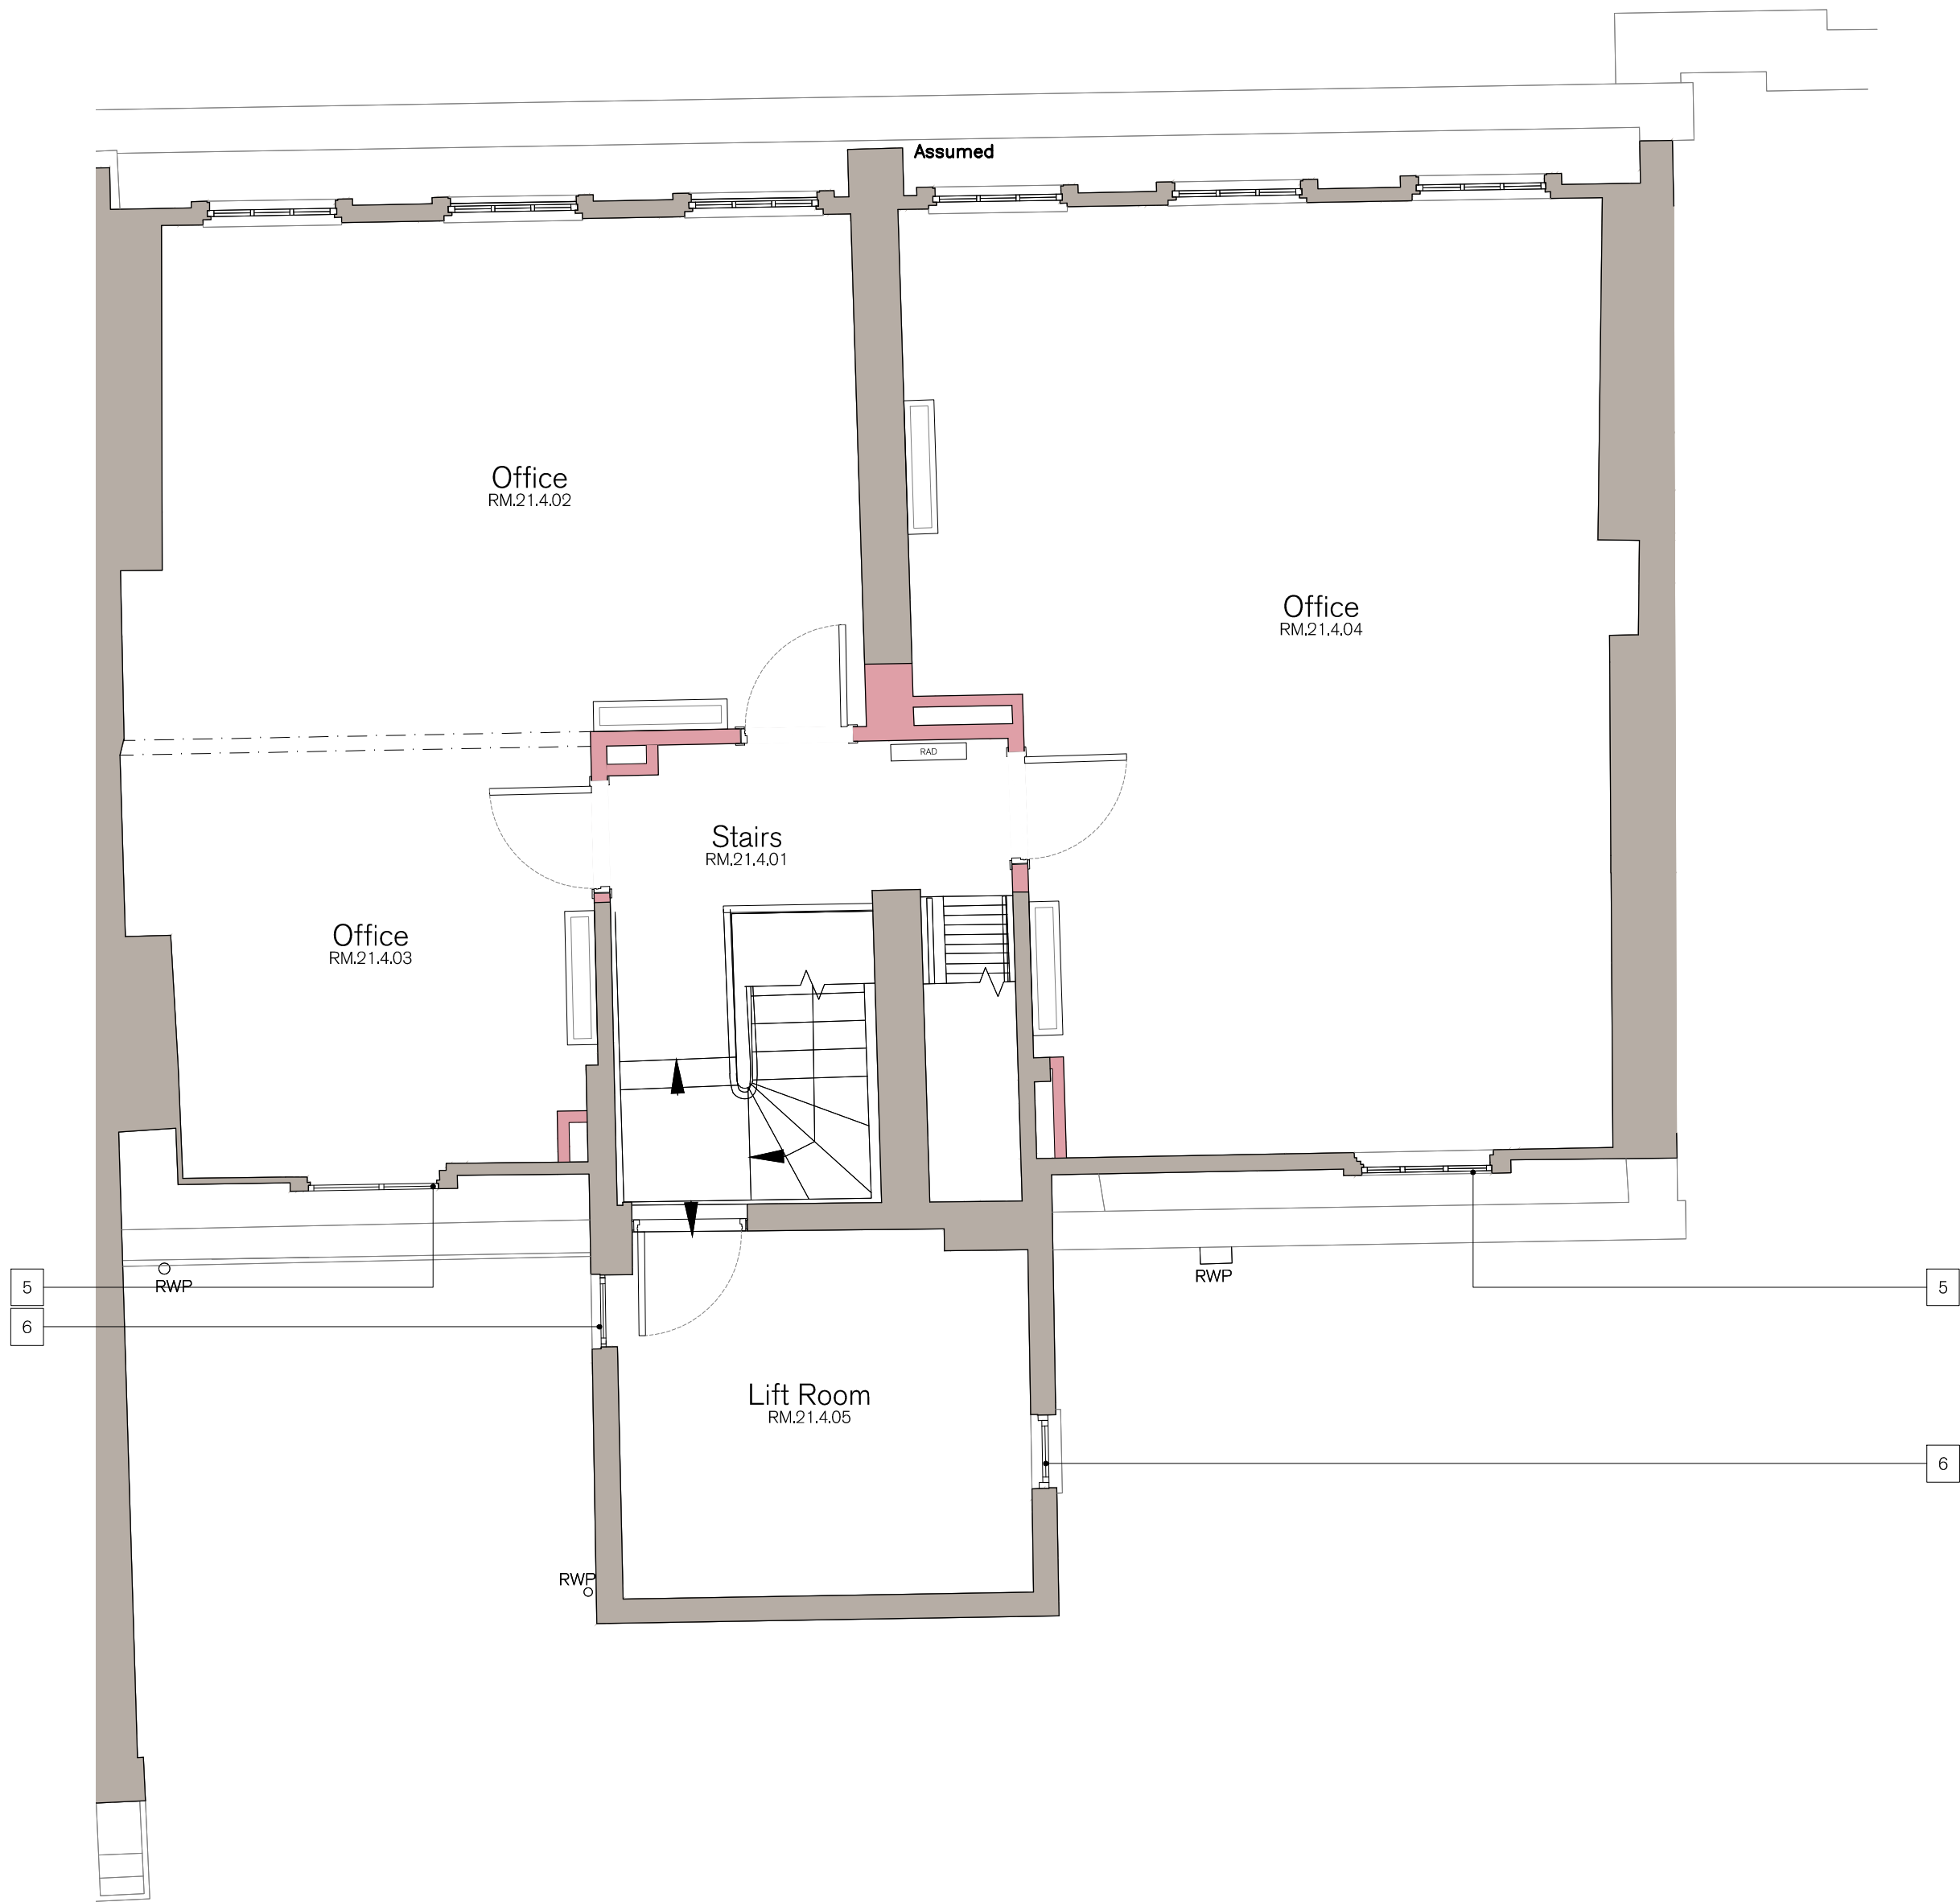

SPRATLEY & PARTNERS  
7 CENTENARY BUSINESS PARK, STATION ROAD, HENLEY-ON-THAMES, OXFORDSHIRE RG9 1DS, 01491 411277  
ISSUED ONLY FOR THE PURPOSE INDICATED. THIS DRAWING TO BE READ IN CONJUNCTION WITH ALL CONSULTANTS  
INFORMATION. ALL DIMENSIONS TO BE CHECKED ON SITE. THIS DRAWING IS COPYRIGHT.

REV.	ISSUED	DESCRIPTION	DRAWN	CHECKED

PROJECT	HOLBORN LINKS	DESCRIPTION	20-21 SP FOURTH FLOOR	DATE	May '22	SCALE AT A1	1:50	JOB NO	21.865
PROJECT 5	20-21 Southampton Pl	PROPOSED PLAN		STATUS	PLANNING	DRAWING NO	PL5025	REV	-
CLIENT	EDR			DRAWN	YJ	CHECKED	RE		

S  
& P