
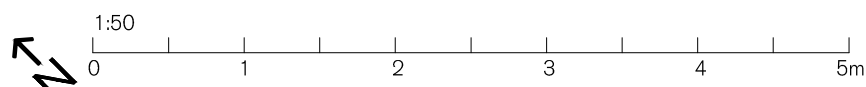
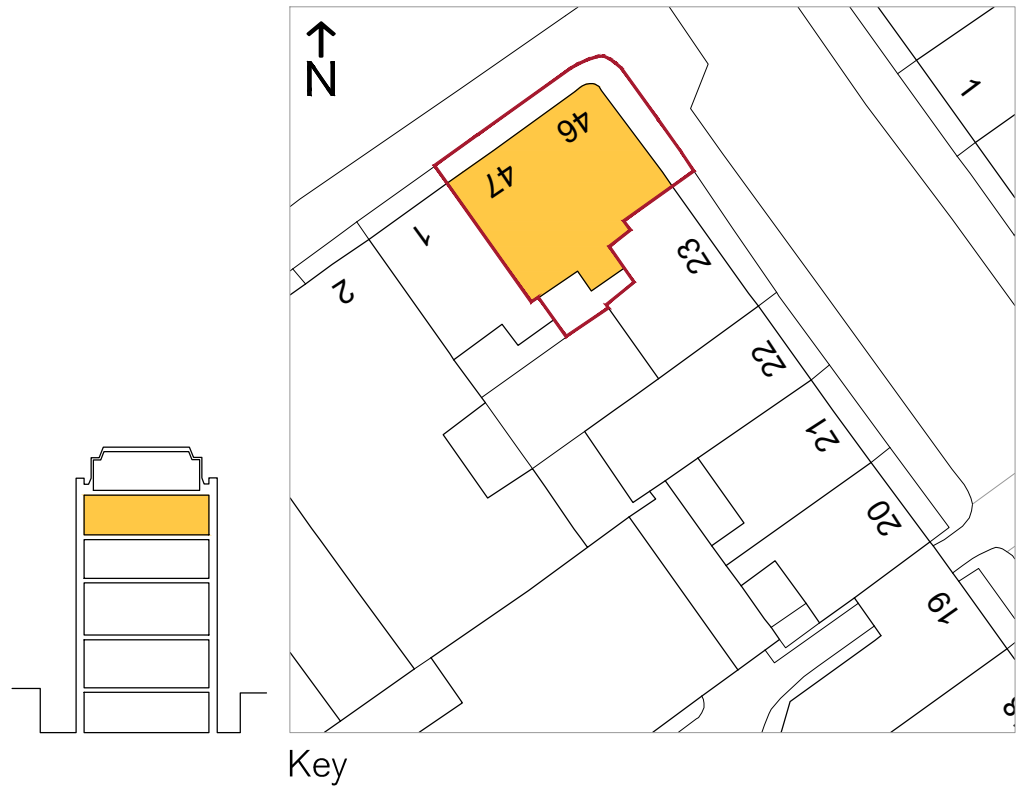


NOTES:

1. New external door.
2. New decking to rear external courtyards.
3. New sash window to match existing.
4. New casement window to match existing.
5. New cycle stands.
6. New plant screen and door.
7. New metal bars installed externally to existing window to match existing.
8. New extended external stairs match existing.
9. New condenser units.

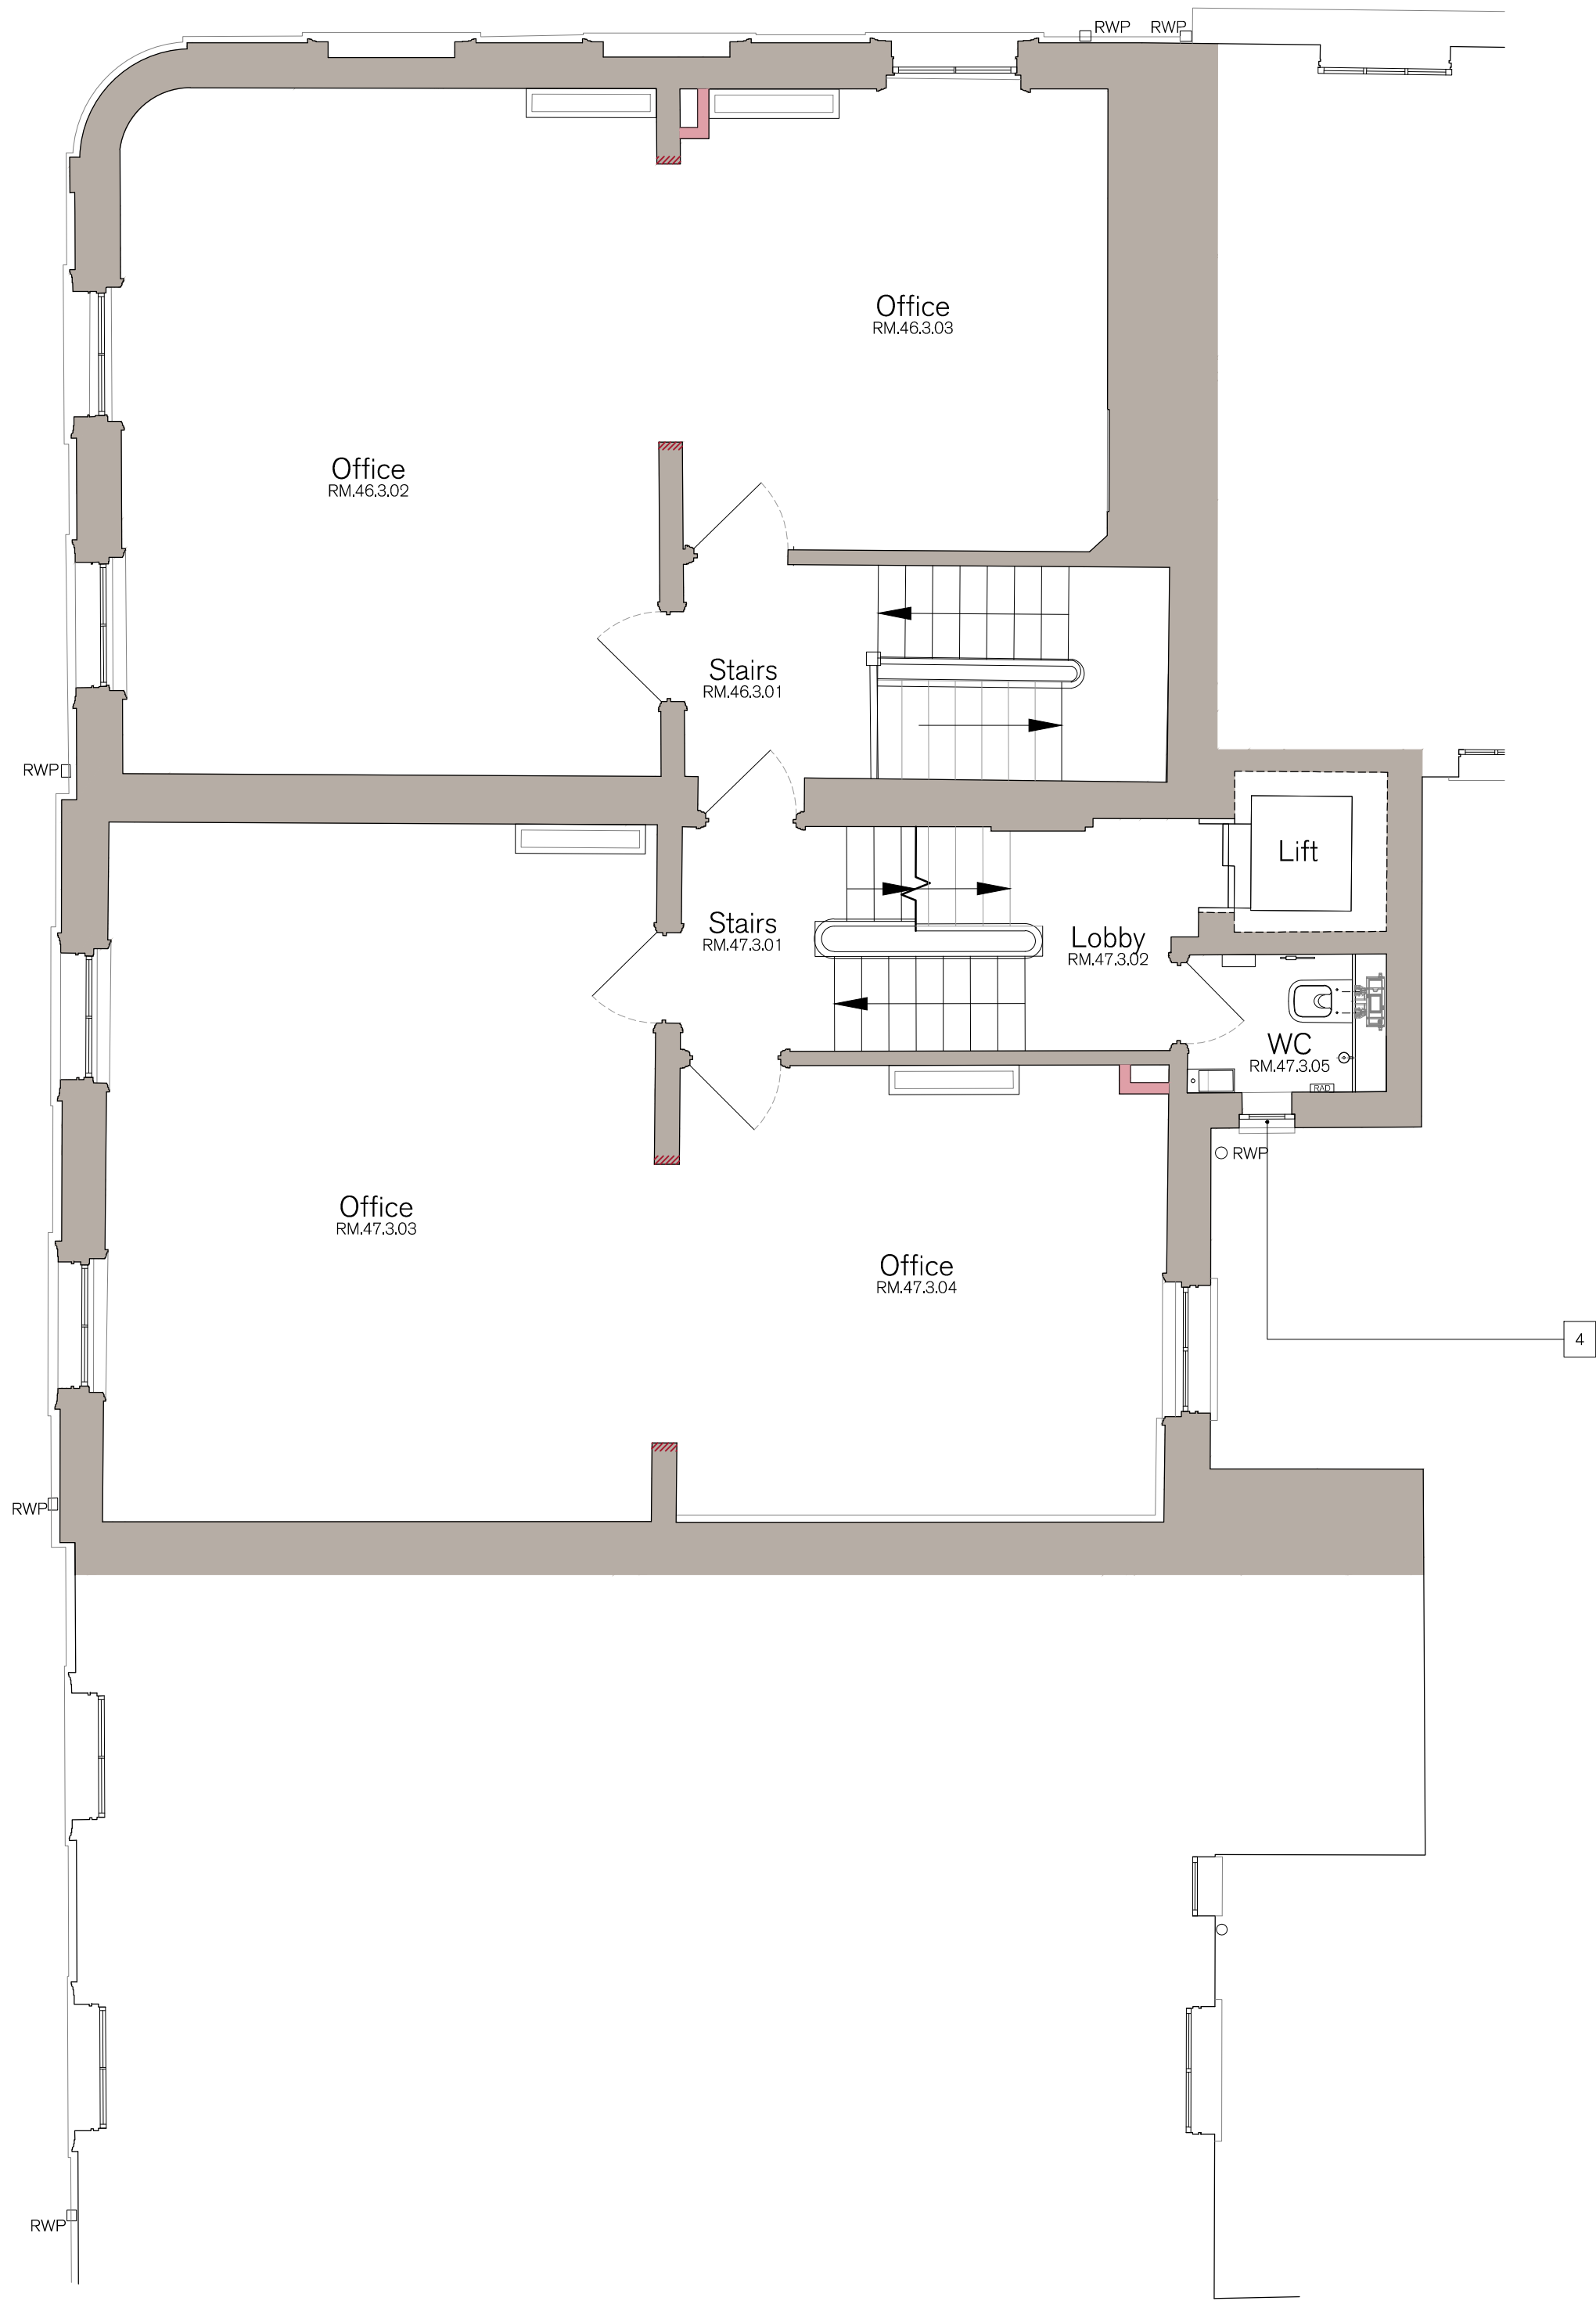

SPRATLEY & PARTNERS
7 CENTENARY BUSINESS PARK, STATION ROAD, HENLEY-ON-THAMES, OXFORDSHIRE RG9 1DS, 01491 411277
ISSUED ONLY FOR THE PURPOSE INDICATED. THIS DRAWING TO BE READ IN CONJUNCTION WITH ALL CONSULTANTS
INFORMATION. ALL DIMENSIONS TO BE CHECKED ON SITE. THIS DRAWING IS COPYRIGHT.

| REV. | ISSUED | DESCRIPTION | DRAWN | CHECKED |
|------|--------|-------------|-------|---------|
| | | | | |
| | | | | |
| | | | | |

PROJECT
HOLBORN LINKS
PROJECT 5
46-47 Bloomsbury Sq.

DESCRIPTION
46-47 BS THIRD FLOOR
PROPOSED PLAN

DATE
May '22
STATUS
PLANNING

SCALE AT A1
1:50
JOB NO
21.865
DRAWING NO
PL.7024

CLIENT
EDR

DRAWN
YJ
CHECKED
RE

REV
-

S
& P