
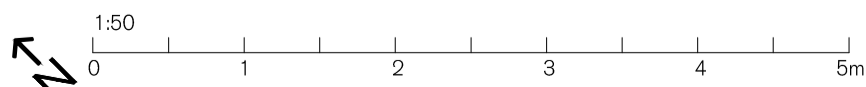
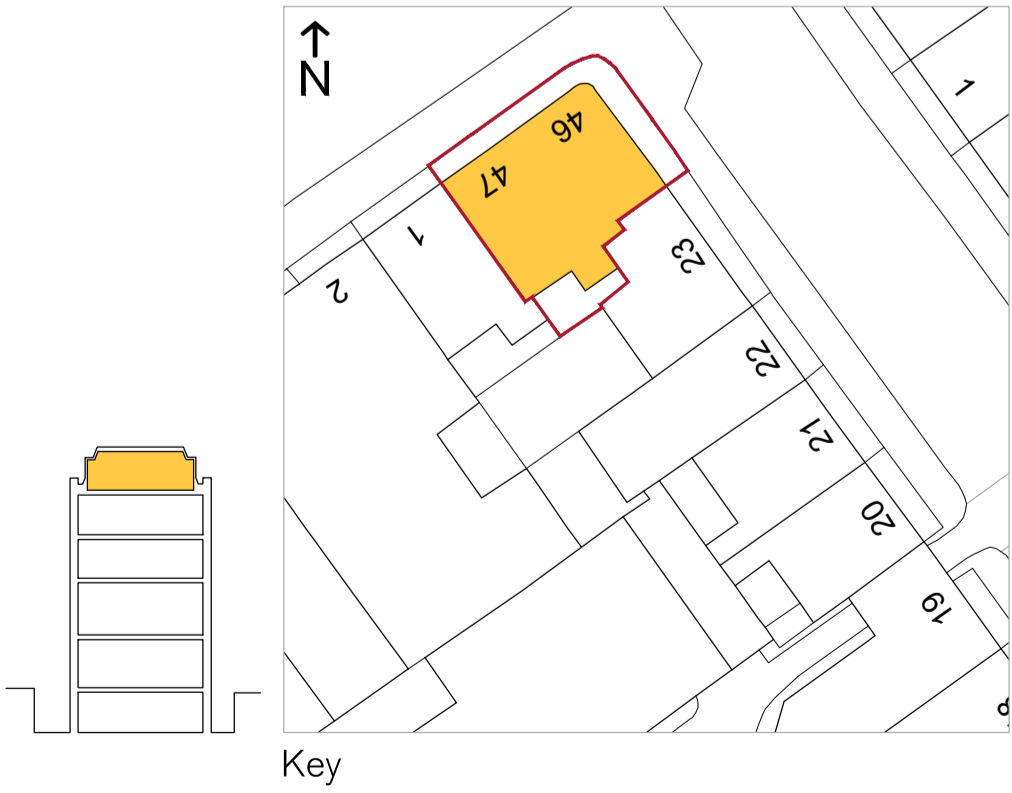


- NOTES:
1. New external door.
  2. New decking to rear external courtyards.
  3. New sash window to match existing.
  4. New casement window to match existing.
  5. New cycle stands.
  6. New plant screen and door.
  7. New metal bars installed externally to existing window to match existing.
  8. New extended external stairs match existing.
  9. New condenser units.

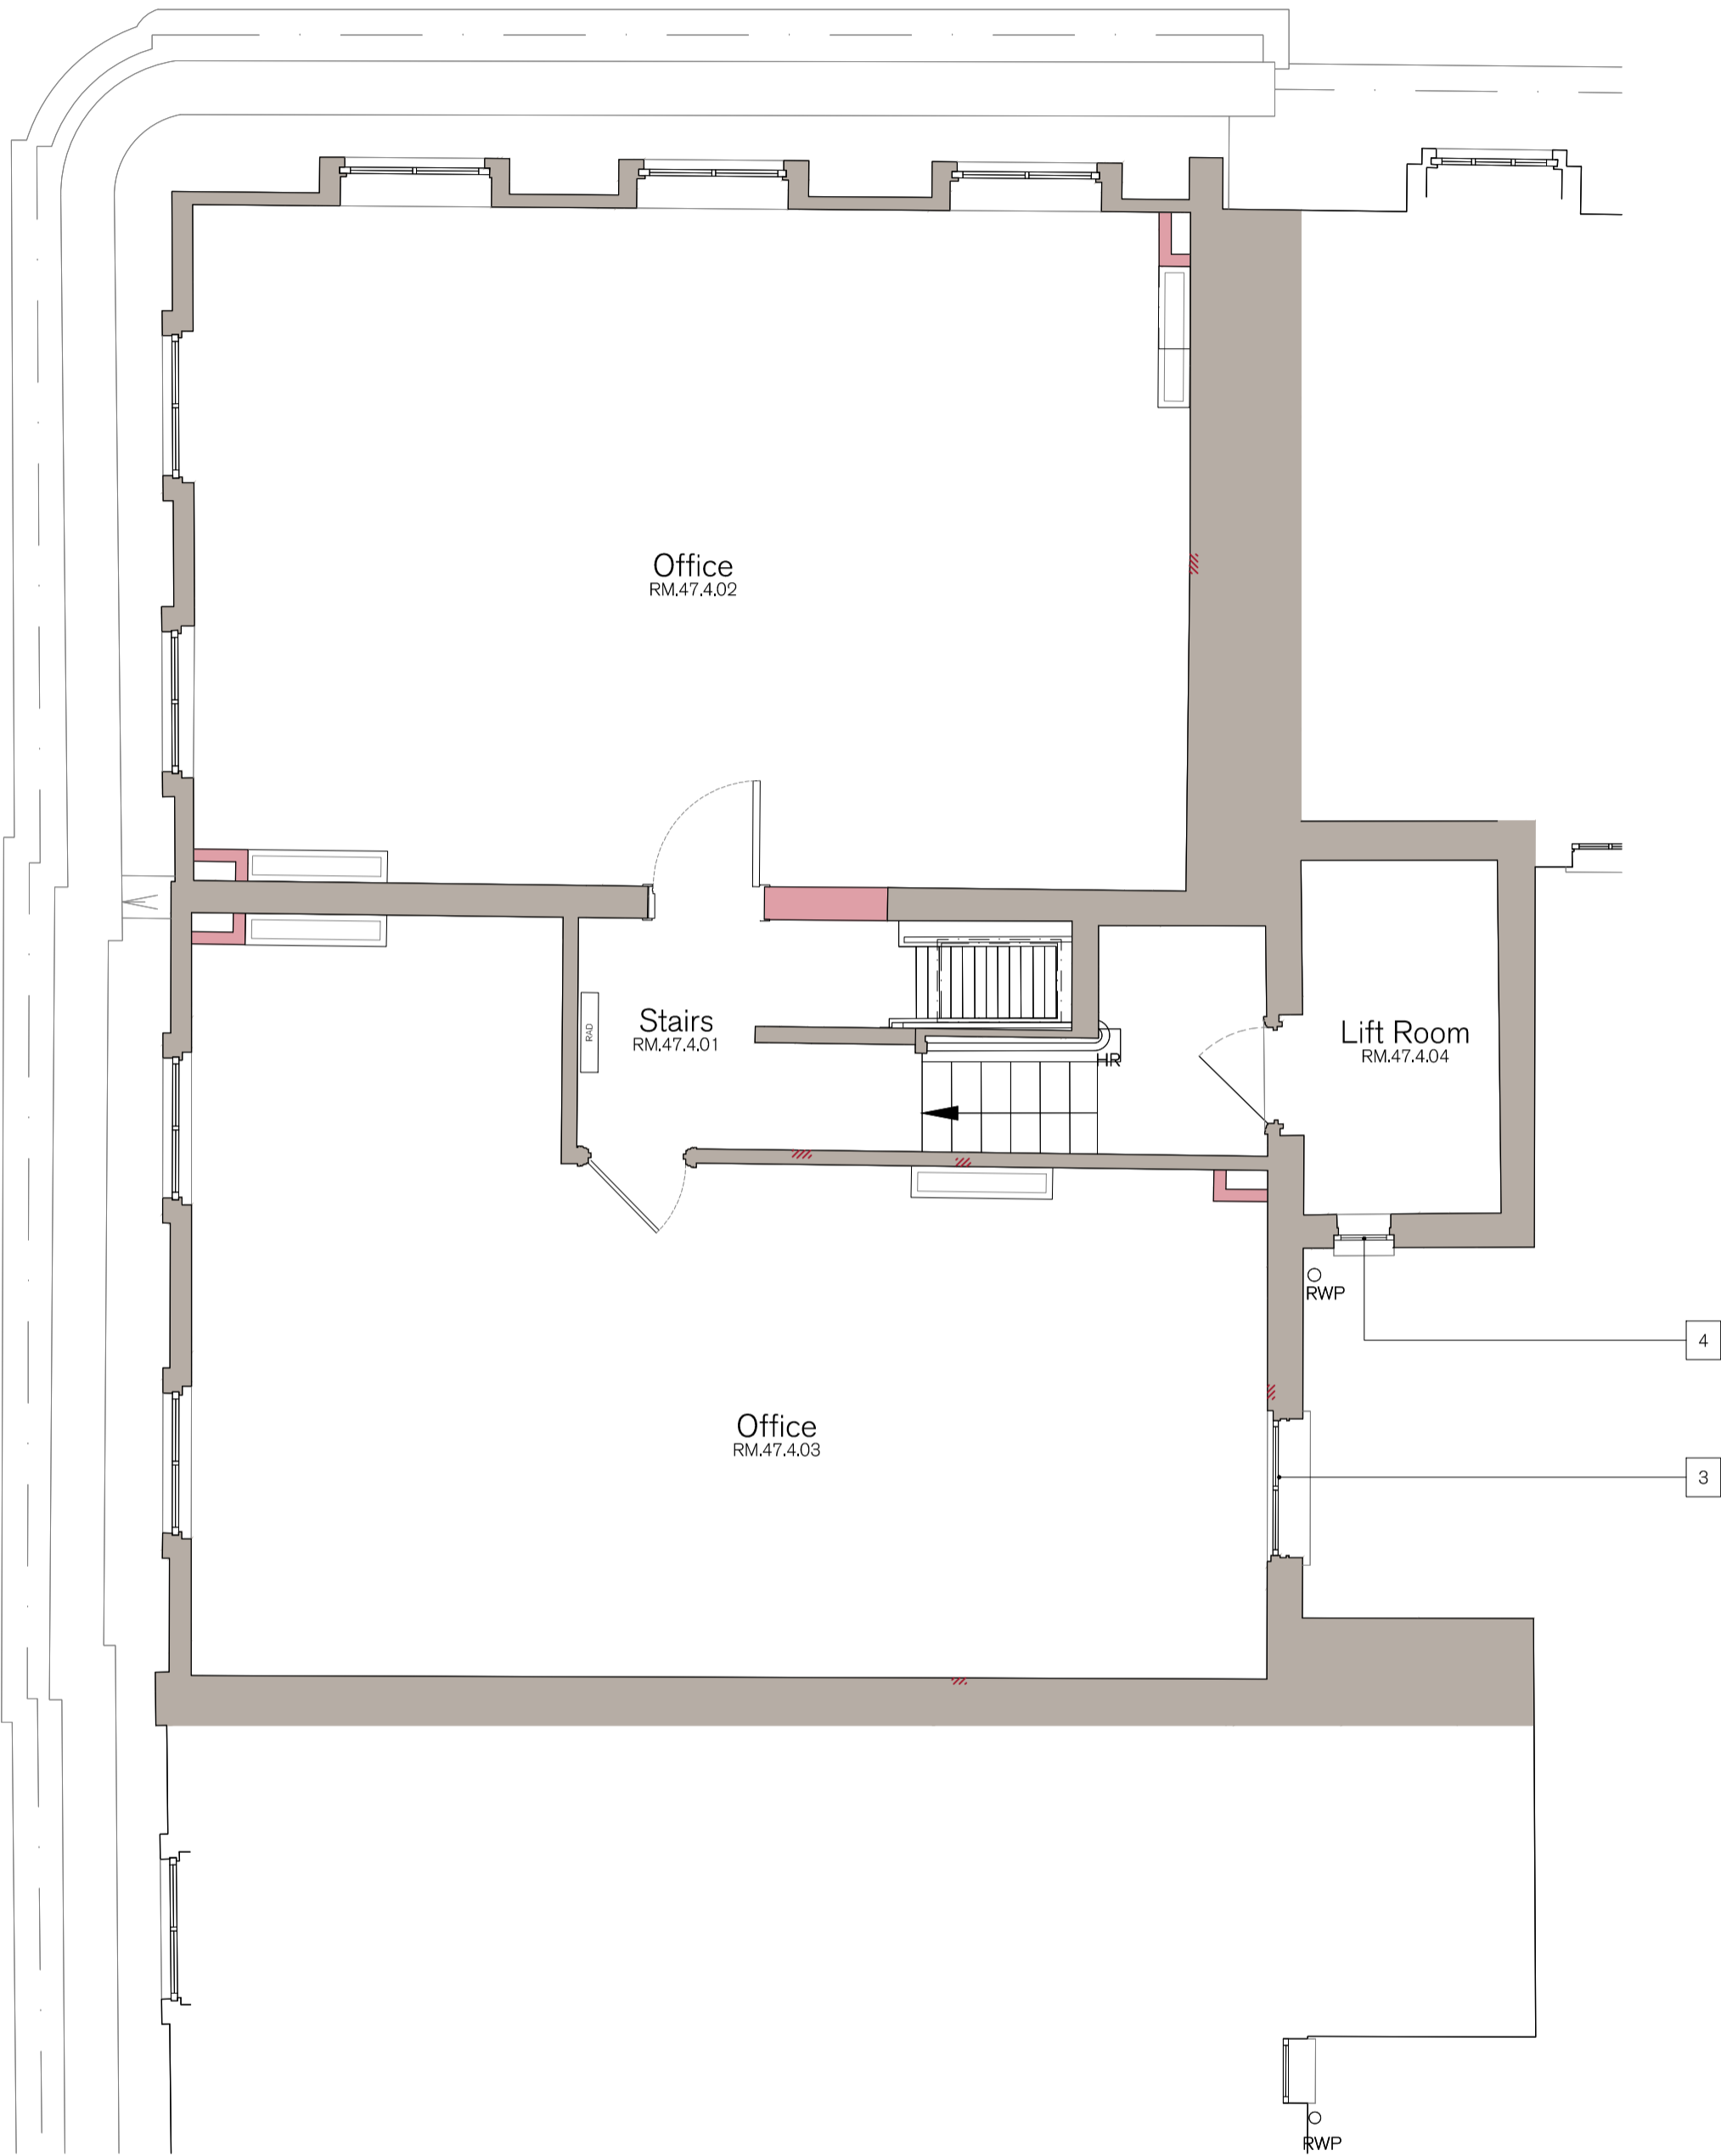

SPRATLEY & PARTNERS  
7 CENTENARY BUSINESS PARK, STATION ROAD, HENLEY-ON-THAMES, OXFORDSHIRE RG9 1DS, 01491 411277  
ISSUED ONLY FOR THE PURPOSE INDICATED. THIS DRAWING TO BE READ IN CONJUNCTION WITH ALL CONSULTANTS  
INFORMATION. ALL DIMENSIONS TO BE CHECKED ON SITE. THIS DRAWING IS COPYRIGHT.

REV.	ISSUED	DESCRIPTION	DRAWN	CHECKED

PROJECT
HOLBORN LINKS
PROJECT 5
46-47 Bloomsbury Sq.

DESCRIPTION
46-47 BS FOURTH FLOOR
PROPOSED PLAN

DATE	SCALE AT A1
May '22	1:50
STATUS	
PLANNING	
DRAWN	CHECKED
YJ	RE

JOB NO
21.865
DRAWING NO
PL.7025
REV
-

S  
& P