
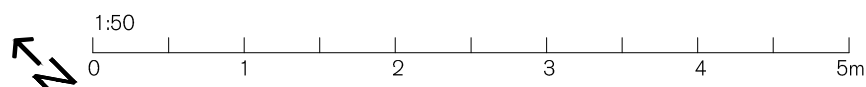
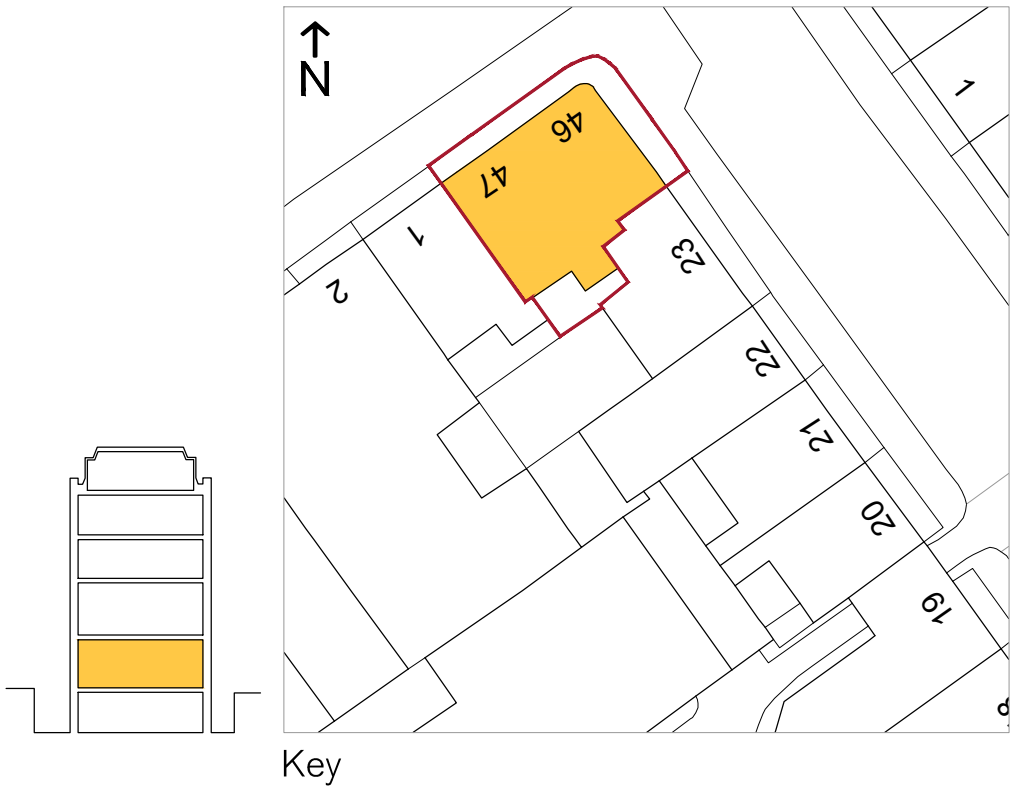


- NOTES:
1. New external door.
  2. New decking to rear external courtyards.
  3. New sash window to match existing.
  4. New casement window to match existing.
  5. New cycle stands.
  6. New plant screen and door.
  7. New metal bars installed externally to existing window to match existing.
  8. New extended external stairs match existing.
  9. New condenser units.

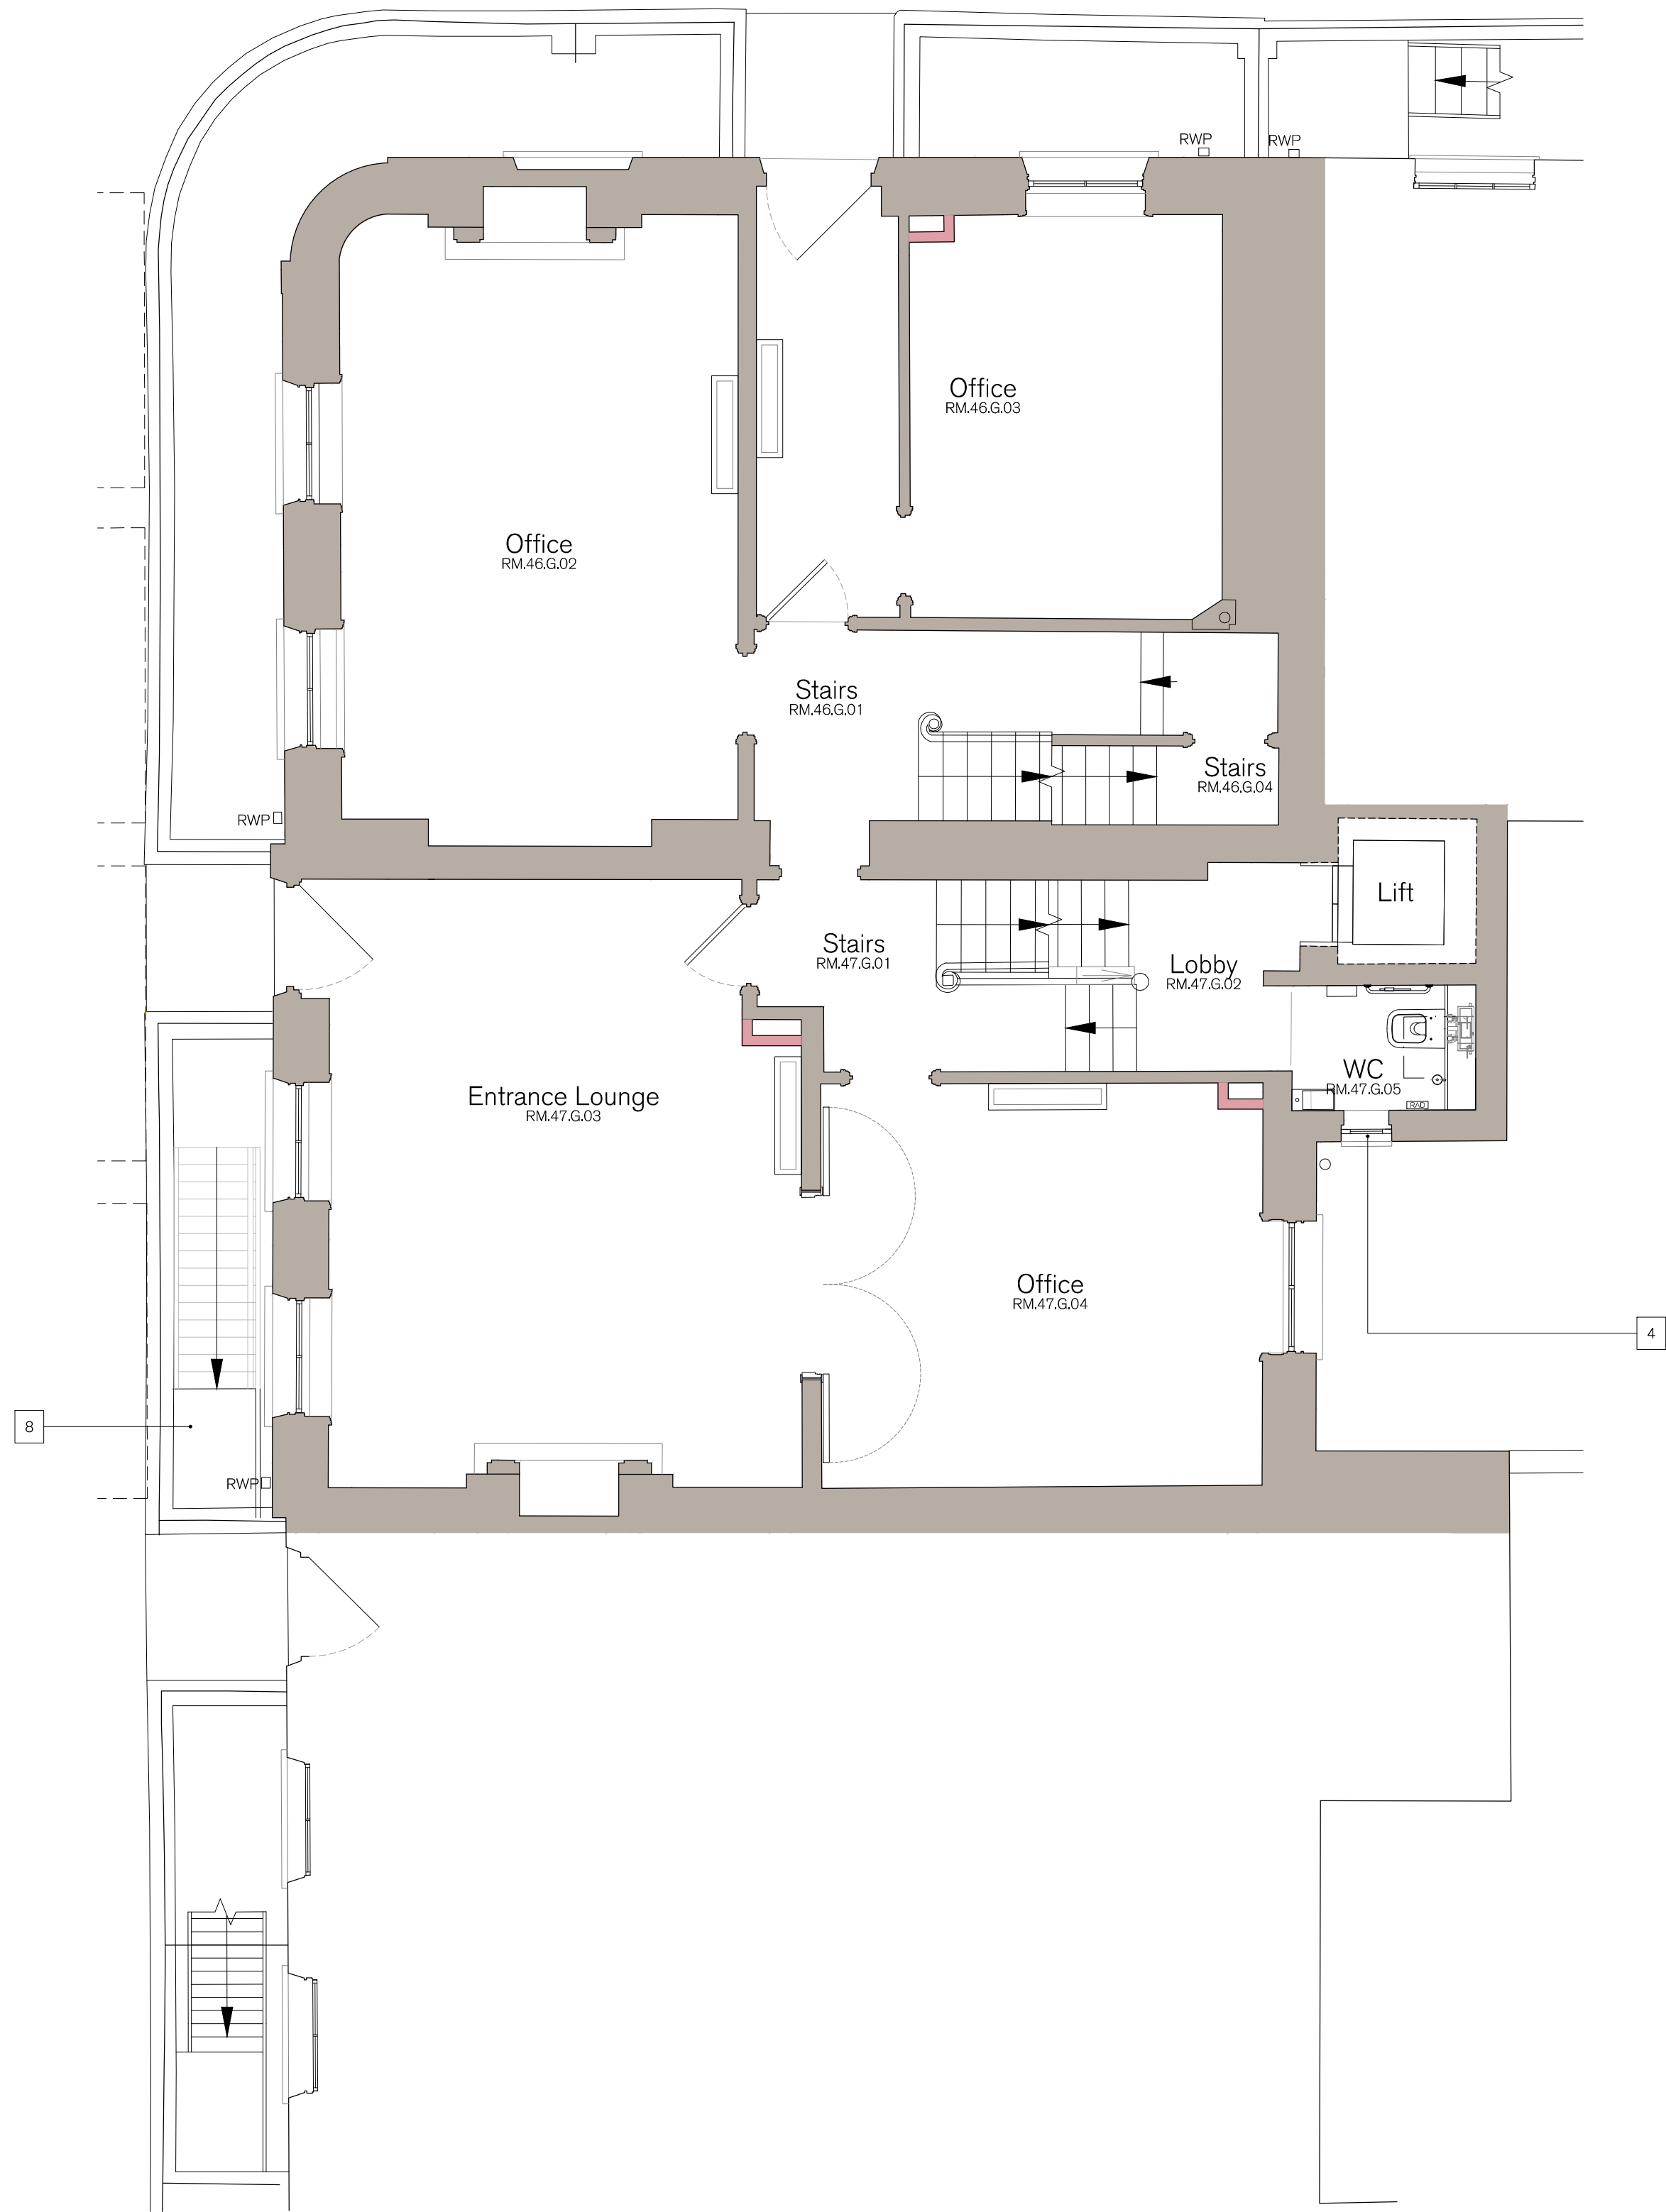

SPRATLEY & PARTNERS  
7 CENTENARY BUSINESS PARK, STATION ROAD, HENLEY-ON-THAMES, OXFORDSHIRE RG9 1DS, 01491 411277  
ISSUED ONLY FOR THE PURPOSE INDICATED. THIS DRAWING TO BE READ IN CONJUNCTION WITH ALL CONSULTANTS  
INFORMATION. ALL DIMENSIONS TO BE CHECKED ON SITE. THIS DRAWING IS COPYRIGHT.

| REV. | ISSUED | DESCRIPTION | DRAWN | CHECKED |
|------|--------|-------------|-------|---------|
|      |        |             |       |         |
|      |        |             |       |         |
|      |        |             |       |         |

PROJECT  
HOLBORN LINKS  
PROJECT 5  
46-47 Bloomsbury Sq.

DESCRIPTION  
46-47 BS GROUND FLOOR  
PROPOSED PLAN

DATE  
May '22  
STATUS  
PLANNING

SCALE AT A1  
1:50  
JOB NO  
21.865  
DRAWING NO  
PL.7021

CLIENT  
EDR

DRAWN  
YJ

CHECKED  
RE

REV  
-

S  
& P