
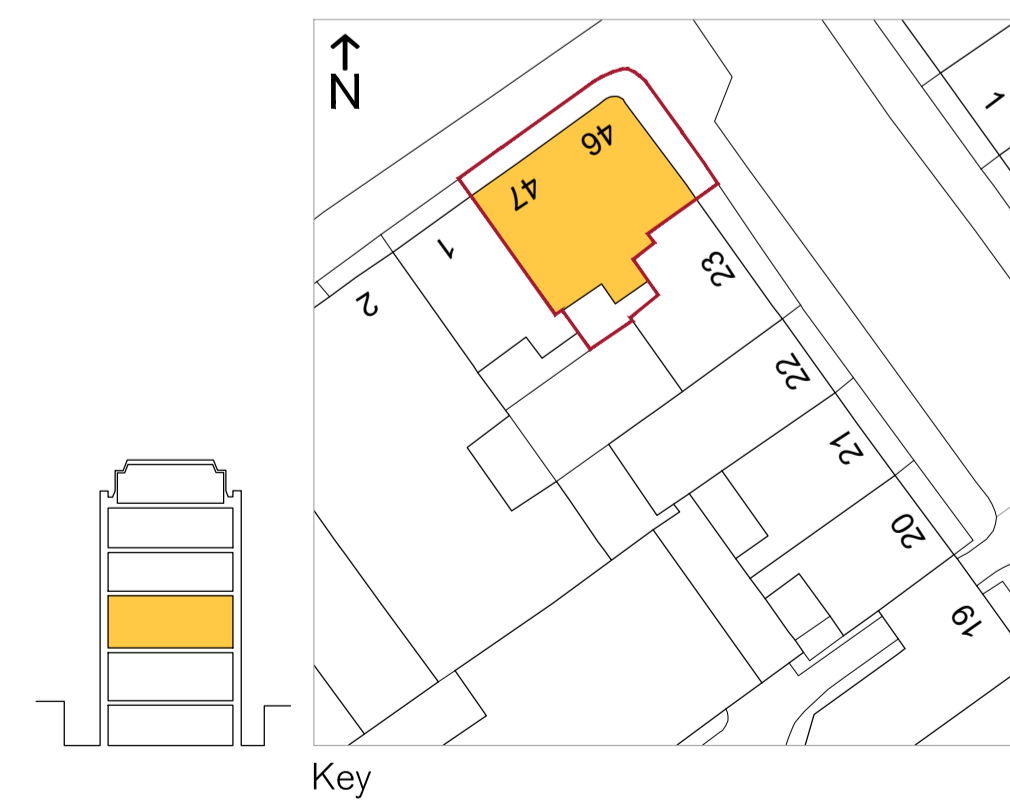


NOTES:

1. New external door.
2. New decking to rear external courtyards.
3. New sash window to match existing.
4. New casement window to match existing.
5. New cycle stands.
6. New plant screen and door.
7. New metal bars installed externally to existing window to match existing.
8. New extended external stairs match existing.
9. New condenser units.

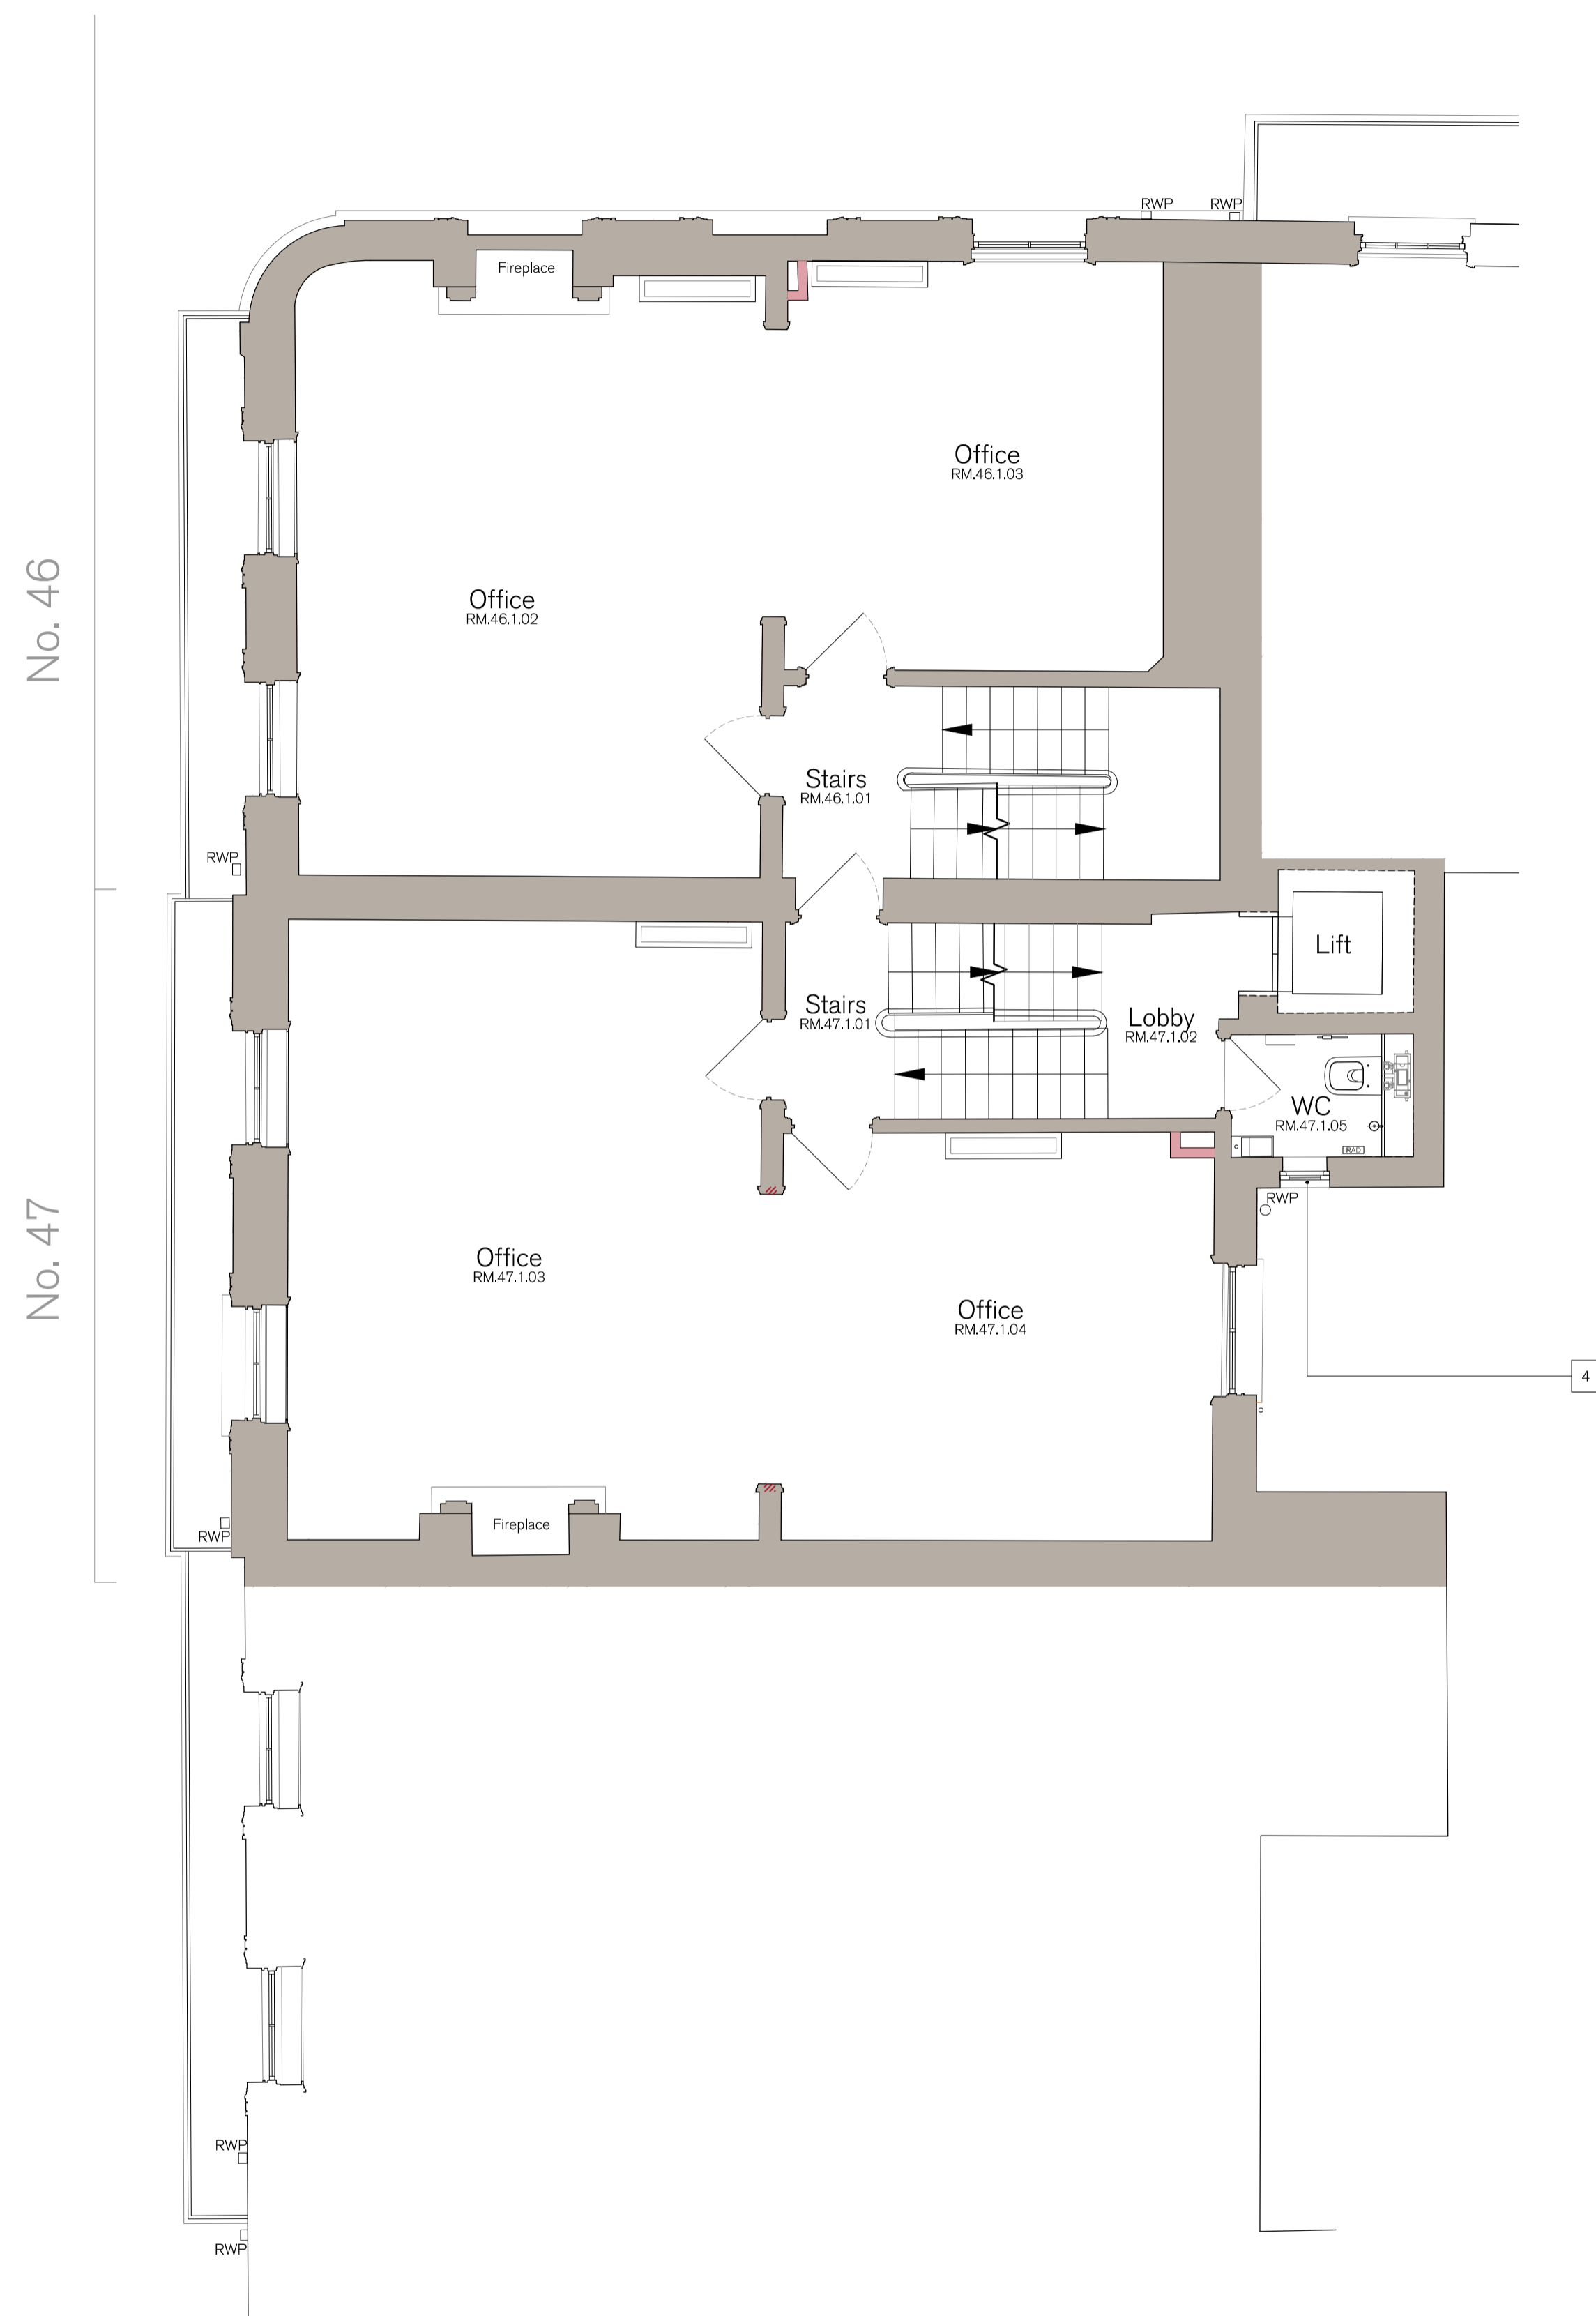

SPRATLEY & PARTNERS
 7 CENTENARY BUSINESS PARK, STATION ROAD, HENLEY-ON-THAMES, OXFORDSHIRE RG9 1DS, 01491 411277
 ISSUED ONLY FOR THE PURPOSE INDICATED. THIS DRAWING TO BE READ IN CONJUNCTION WITH ALL CONSULTANTS
 INFORMATION. ALL DIMENSIONS TO BE CHECKED ON SITE. THIS DRAWING IS COPYRIGHT.

REV.	ISSUED	DESCRIPTION	DRAWN	CHECKED

PROJECT	HOLBORN LINKS	DESCRIPTION	46-47 BS FIRST FLOOR	DATE	May '22	SCALE AT A1	1:50	JOB NO	21.865
PROJECT 5	46-47 Bloomsbury Sq.	PROPOSED PLAN		STATUS	PLANNING			DRAWING NO	PL7022
CLIENT	EDR	DRAWN	YJ	CHECKED	RE	REV	-		

S
& P