


NOTES

1. This drawing is for engineering services only and is to be read in conjunction with all relevant architectural, structural, MTT drawings and the Contract specifications.
2. THIS IS NOT AN INSTALLATION DRAWING.
3. All services routes and equipment locations are indicative, actual location and configuration to be determined by contractor following completion of contractor design and coordination.

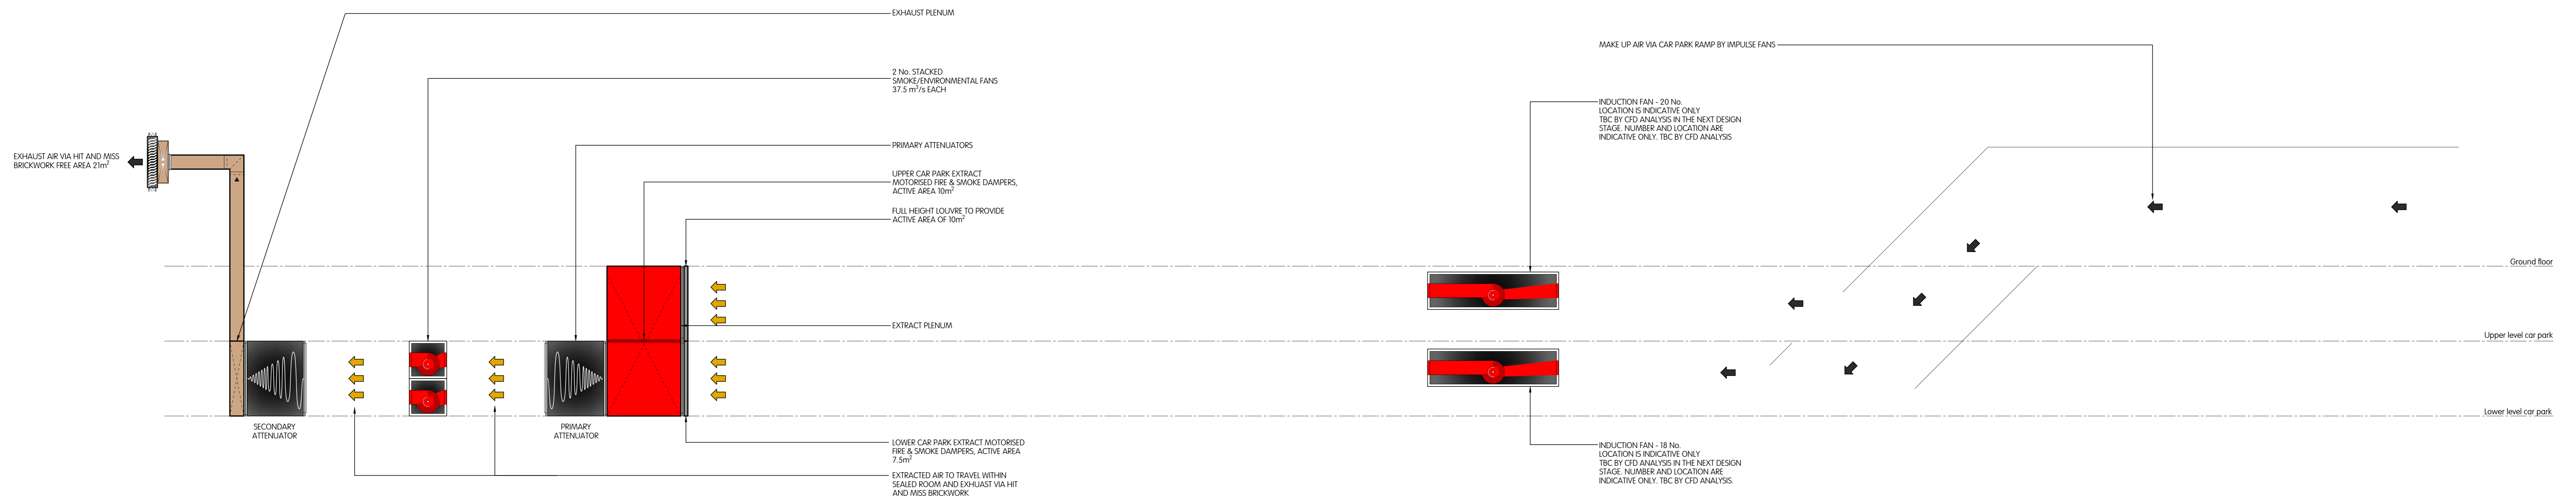

Copyright by mtt. No copies of this drawing, however produced and/or transmitted, may be made or undertaken without the express permission of mtt. This drawing should not be scaled. All dimensions to be checked on site and any discrepancies to be notified to mtt.	
Based on architectural drawings:	
PI	14.12.2021
Rev	Date
Stage 4 Issue	Description
MM	RH
Drawn	Checked



A 9 KINGSWAY LONDON WC2B 6AF	PM T Ward Cad N Keyser	Camden Goods Yard
T +44 (0)20 7836 1133 F +44 (0)20 7836 1153 E info@mtt-limited.com W www.mtt-limited.com	Date December 2021 Scale NTS&AO Status STAGE 4	Mechanical Services Car Park Ventilation Schematic
Dig No. CGY0B-MTT-ZZZ-ZZ-DR-M-1000		Revision P1

