



NOTES

1. This drawing is for engineering services only and is to be read in conjunction with all relevant architectural, structural, MTT drawings and the Contract specification.
2. **THIS IS NOT AN INSTALLATION DRAWING.**
3. All services routes and equipment locations are indicative, actual location and configuration to be determined by contractor following completion of contractor design and coordination.
4. Corridor environmental ventilation strategy in abeyance.

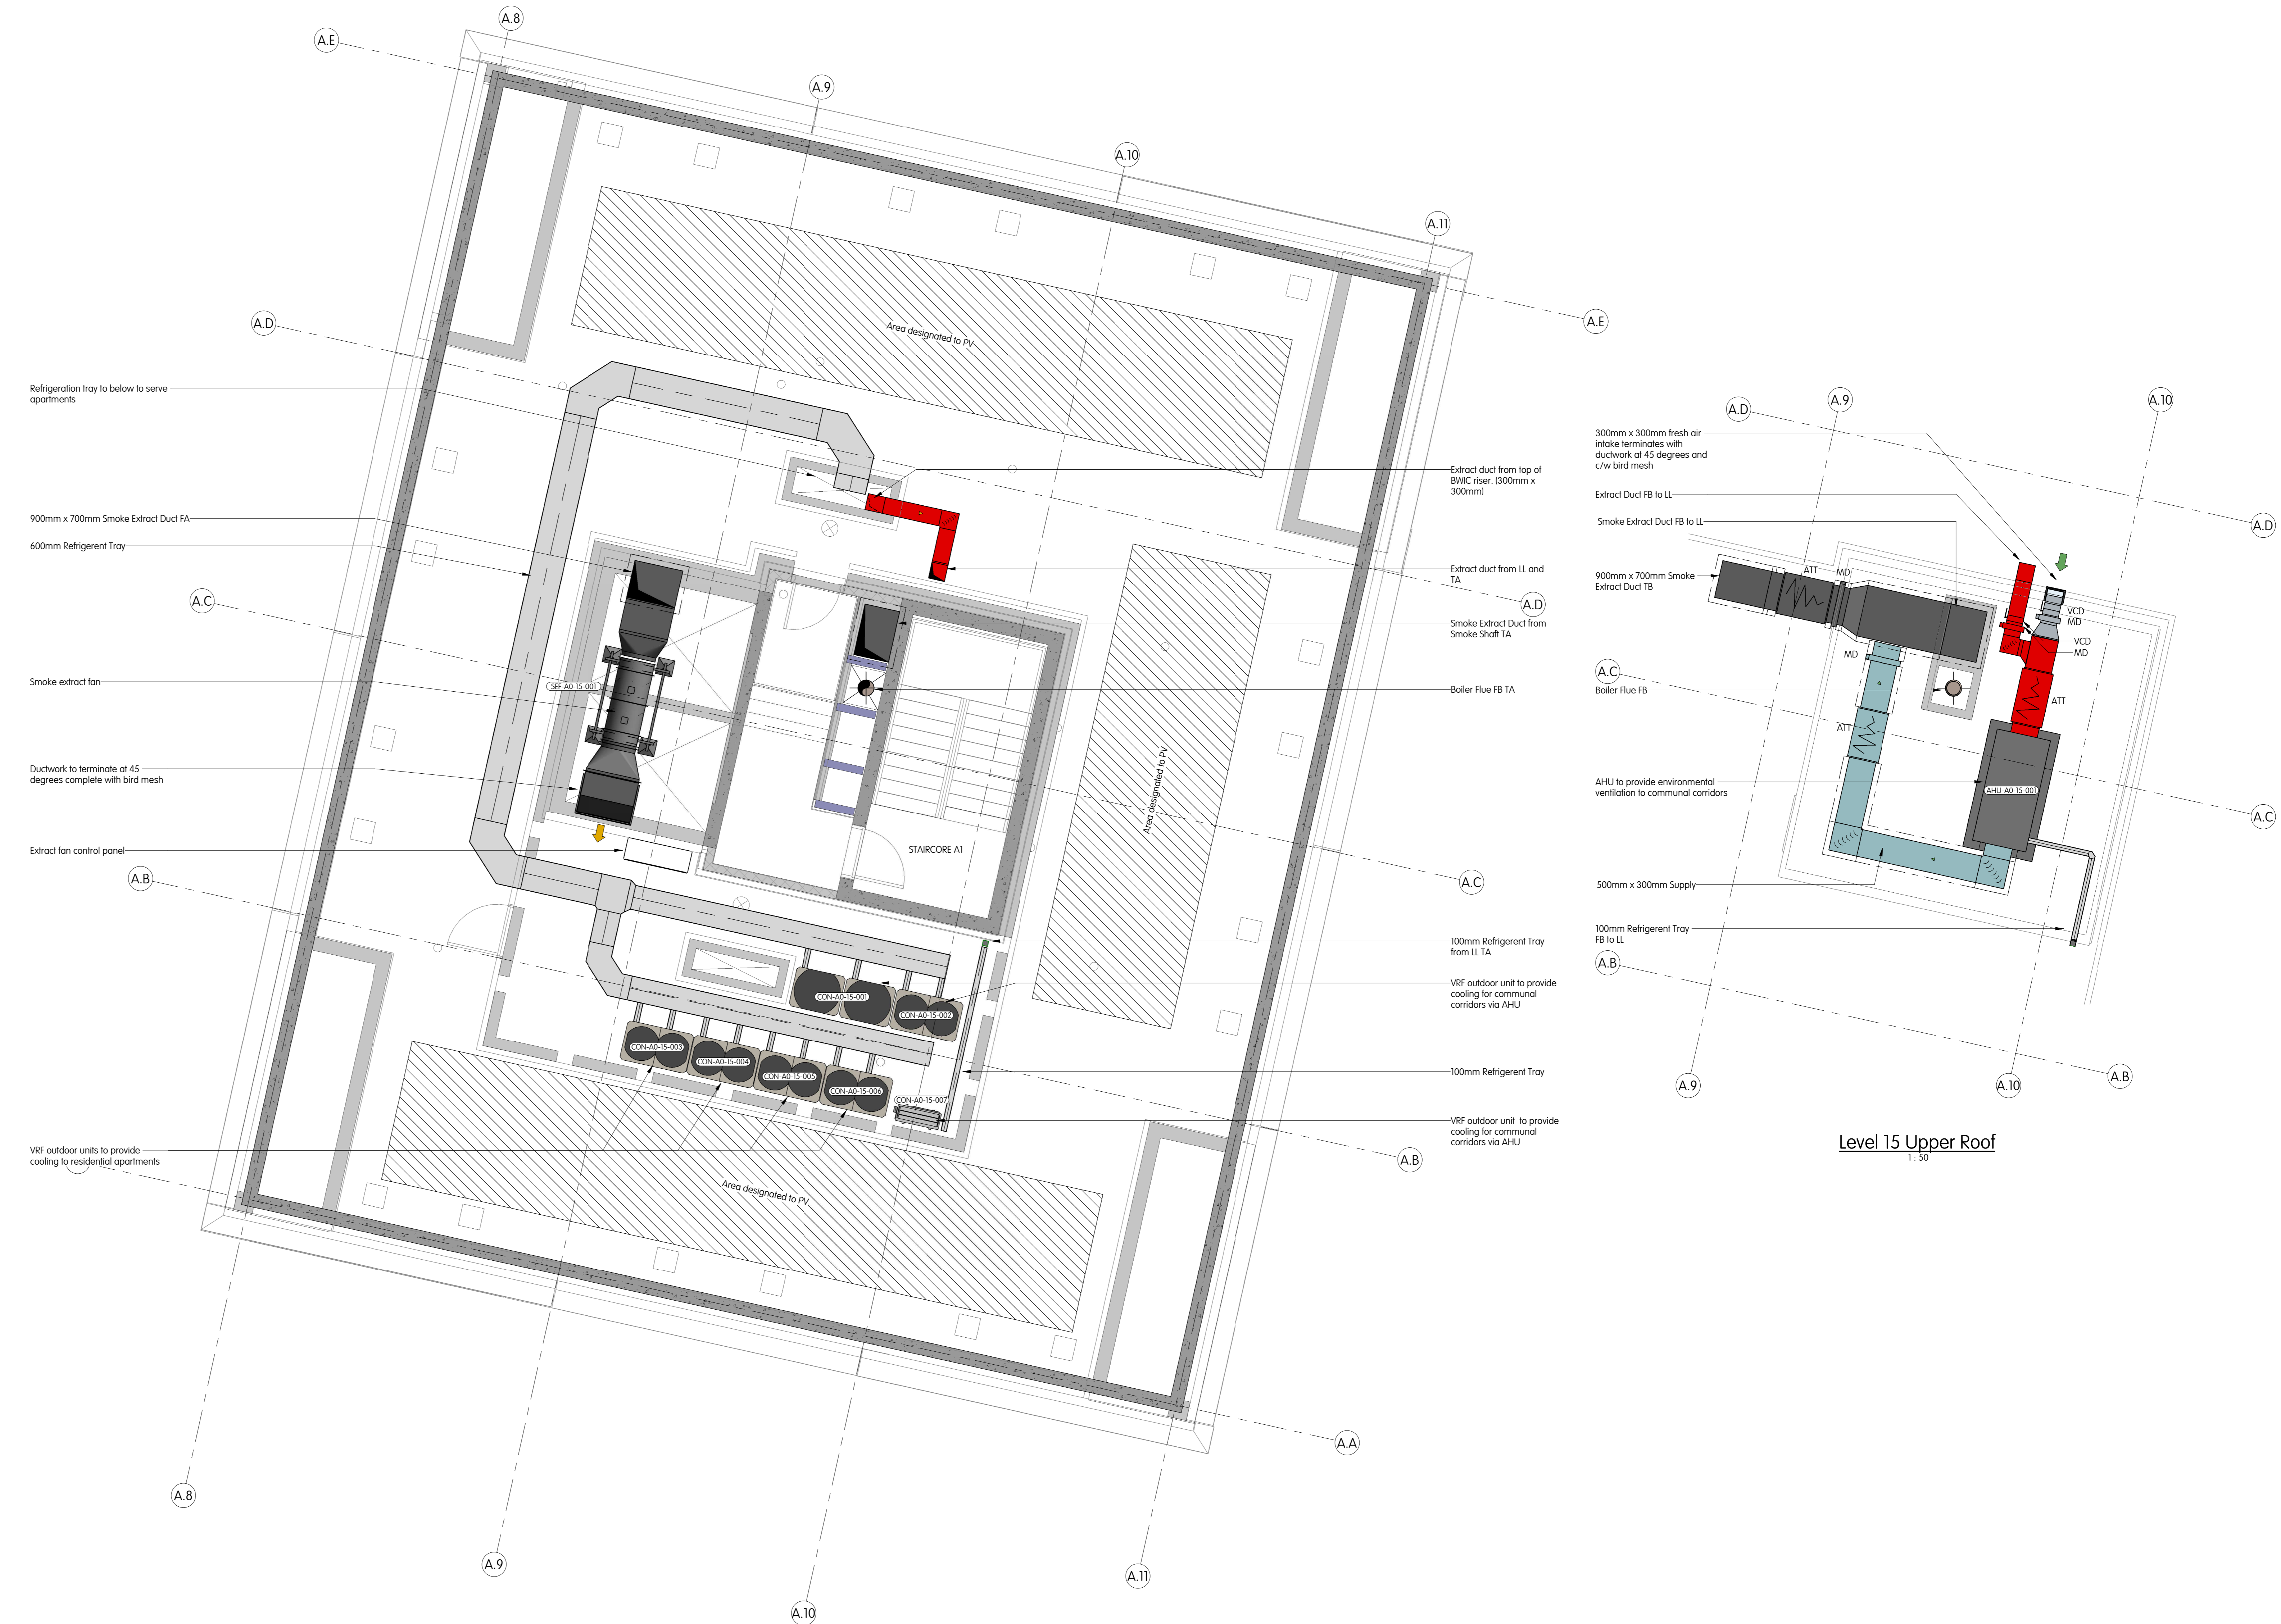

Level 15 Upper Roof
1:150

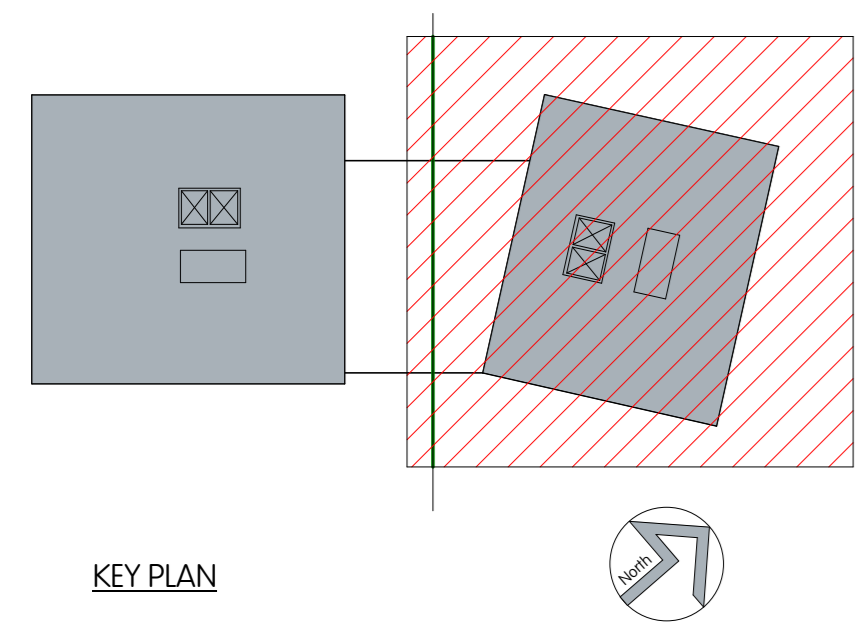

Copyright © MTT No copyright of this drawing, however, production of this drawing may be made or undertaken, without the express permission of MTT. This drawing should not be used. All dimensions to be checked on site. Any discrepancies to be notified to MTT.		Issue or revision notes CON/M/222-27-43-AP-000-04 Date: 26.01.2022 CON/M/222-27-43-AP-000-04 Date: 26.01.2022		PN	26.01.2022	Stage 4 Issue	NK	RH
Rev.	Date	Description	Drawn	Checked				



A 9 KINGSWAY LONDON WC2B 6AF T +44 (0)20 7836 1133 F +44 (0)20 7836 1153 E info@mtt-limited.com W mtt-limited.com	PM T Ward Ctd N Keyser Date January 2022 Scale 1:50 @ A0 Status STAGE 4	Camden Goods Yard Mechanical Services Building A - Level 15 Dig No: CGYA0-MTT-ZZZ-15-DR-M-2000 Revision PI	
---	--	---	--