



**NOTES**

1. This drawing is for engineering services only and is to be read in conjunction with all relevant architectural, structural, MTT drawings and the Contract specifications.
2. THIS IS NOT AN INSTALLATION DRAWING.
3. All services routes and equipment locations are indicative, actual location and configuration to be determined by contractor following completion of contractor design and coordination.
4. Ventilation design for ground floor corridor is in abeyance.
5. All services at entry point of demarcation to be capped for fit-out install.

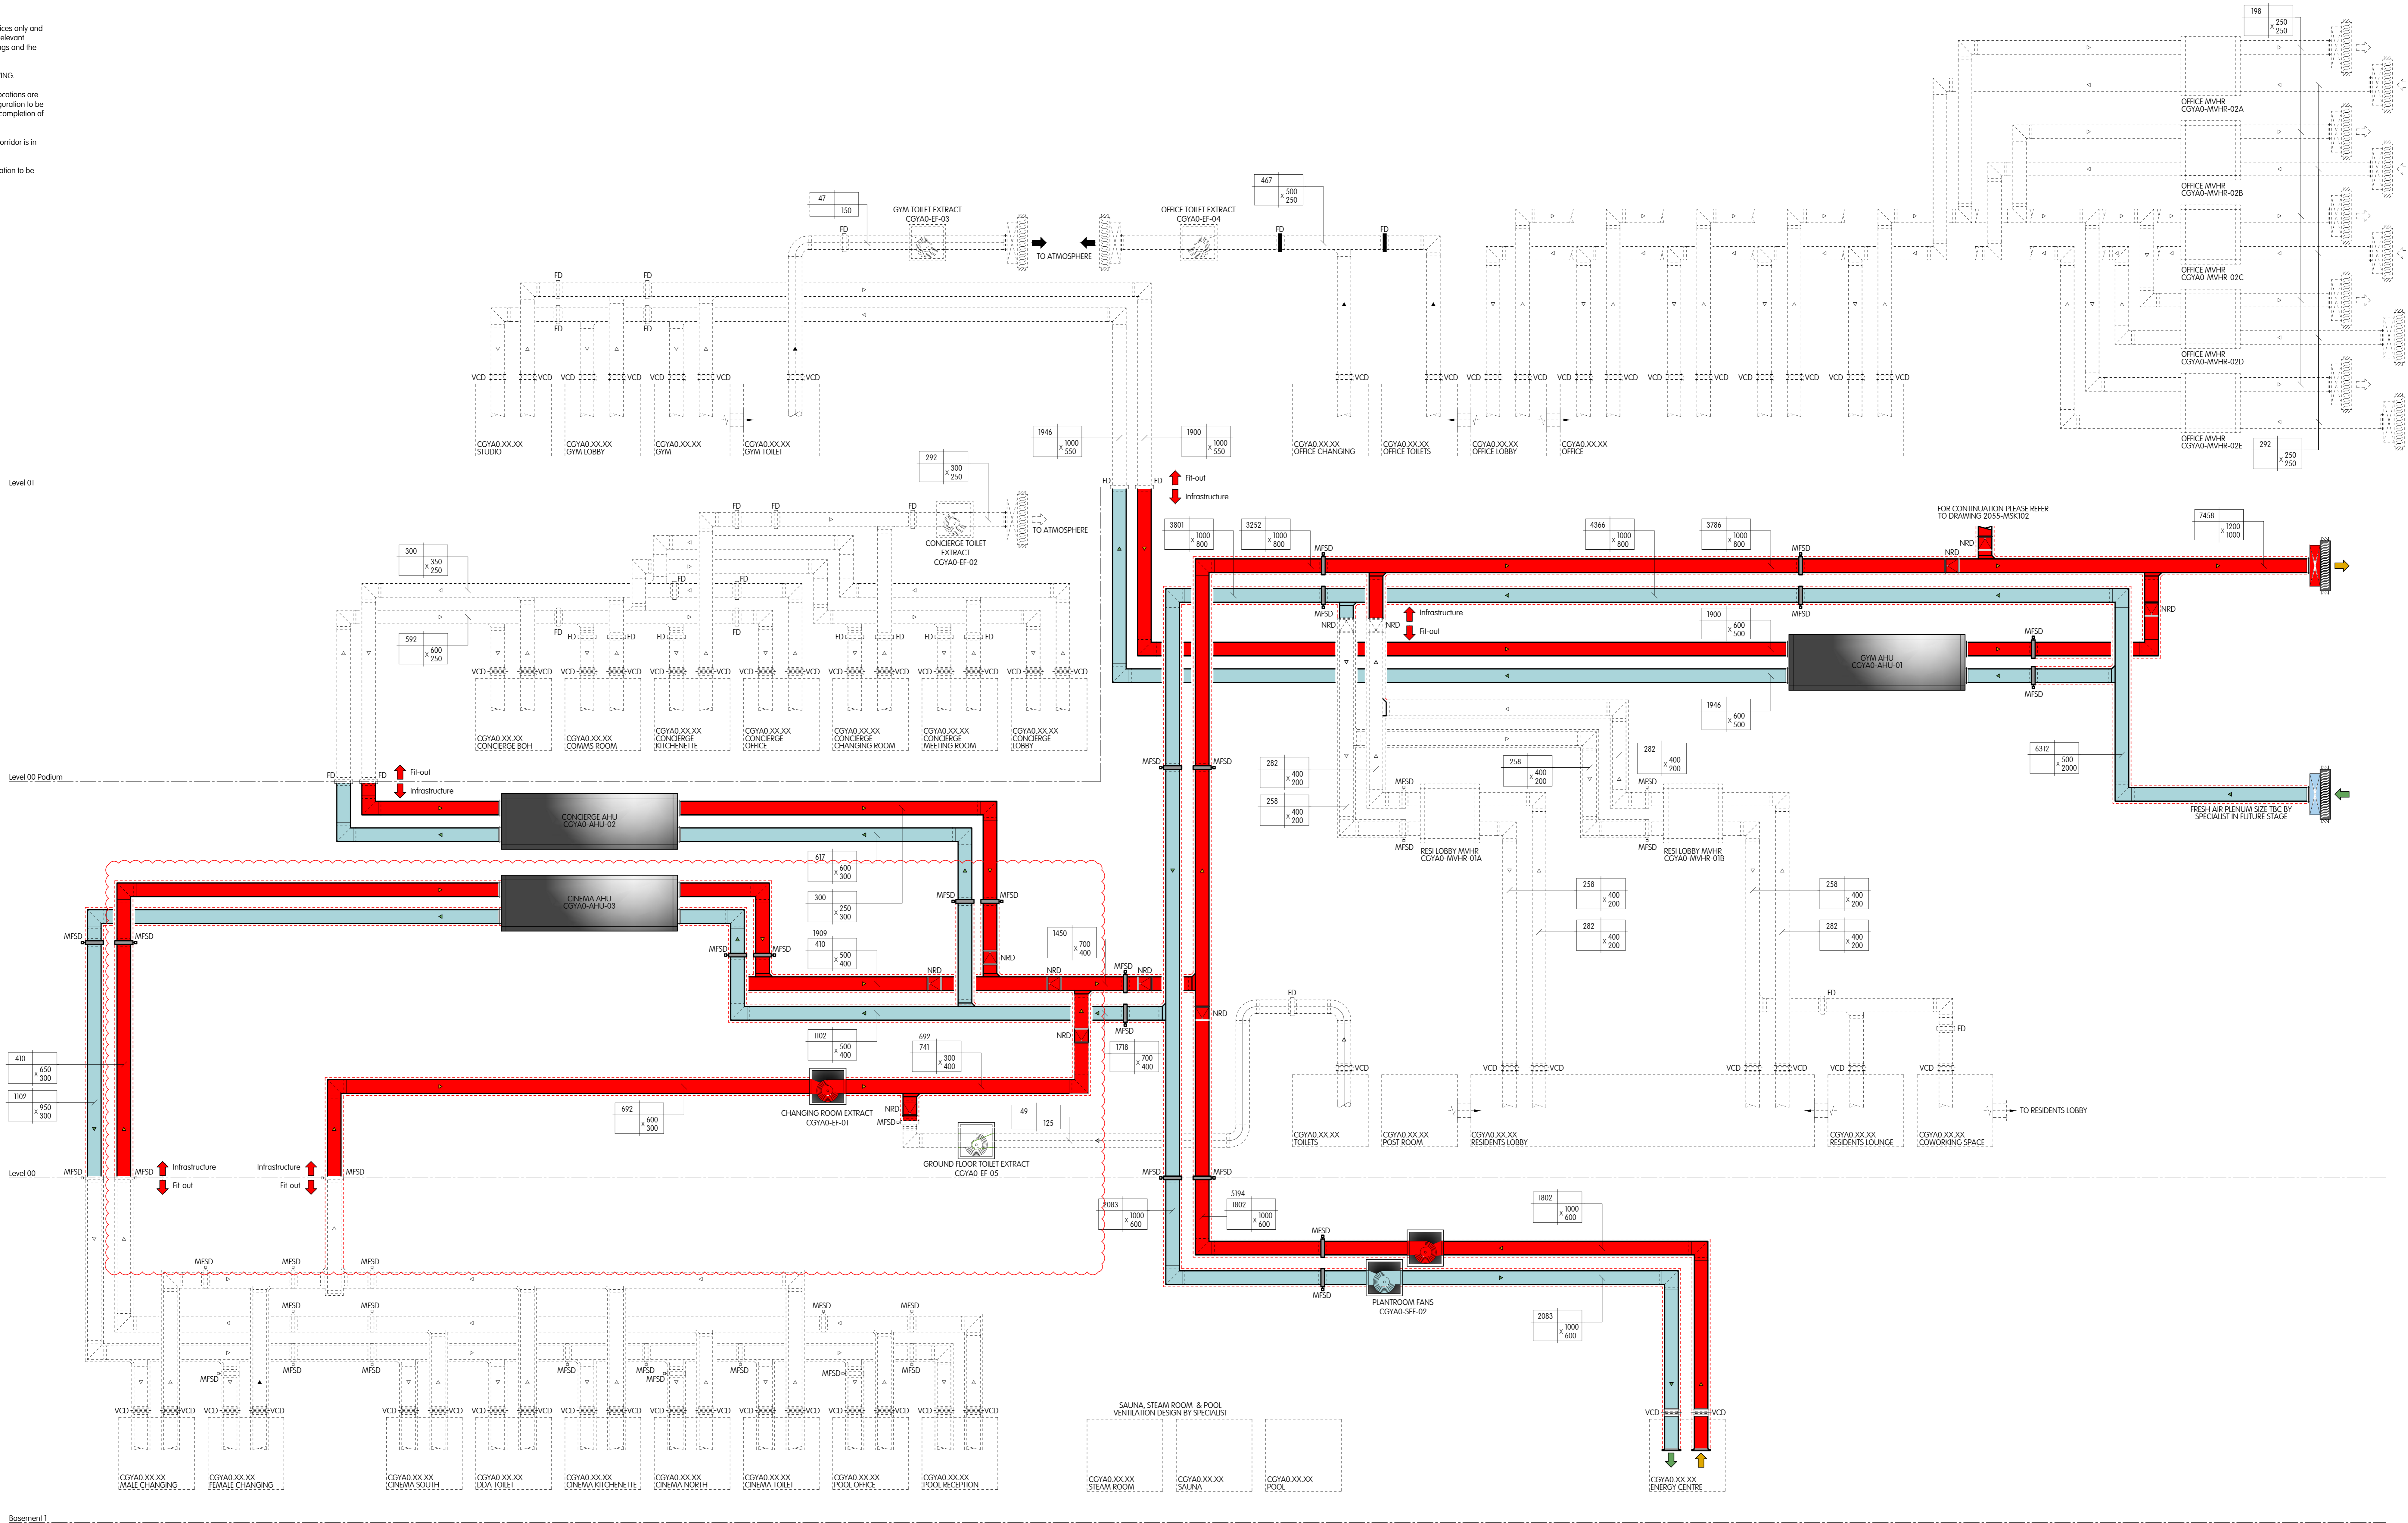

Copyright by mtt. No content of this drawing, however produced and/or transmitted, may be made or understood without the express permission of mtt. This drawing should not be scaled. All dimensions to be checked on site and any discrepancies to be notified to mtt.				
Rev	Date	Description	Drawn	Checked
P2	08.04.2022	Stage 4 Issue. Comments Incorporated.	ZP	SH
P1	07.12.2021	Stage 4 Issue	NM	SH

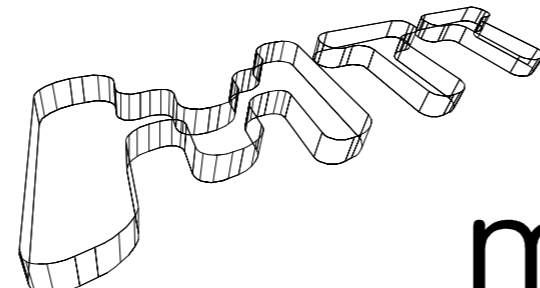

**MTT/DRAWING**

A 9 KINGSWAY LONDON WC2B 6AF	PM T Ward Cad N Keyser	<b>Camden Goods Yard</b> Mechanical Services Building A - Ventilation (Corridor Cooling) + AOV Schematic - Sheet 1 Of 2
T +44 (0)20 7836 1133 F +44 (0)20 7836 1153 E info@mtt-limited.com W www.mtt-limited.com	Date December 2020 Scale 1:500B/A0 Status STAGE 4	Rev No. CGYAO-MIT-ZZZ-DR-M-1000 Revision P2

