
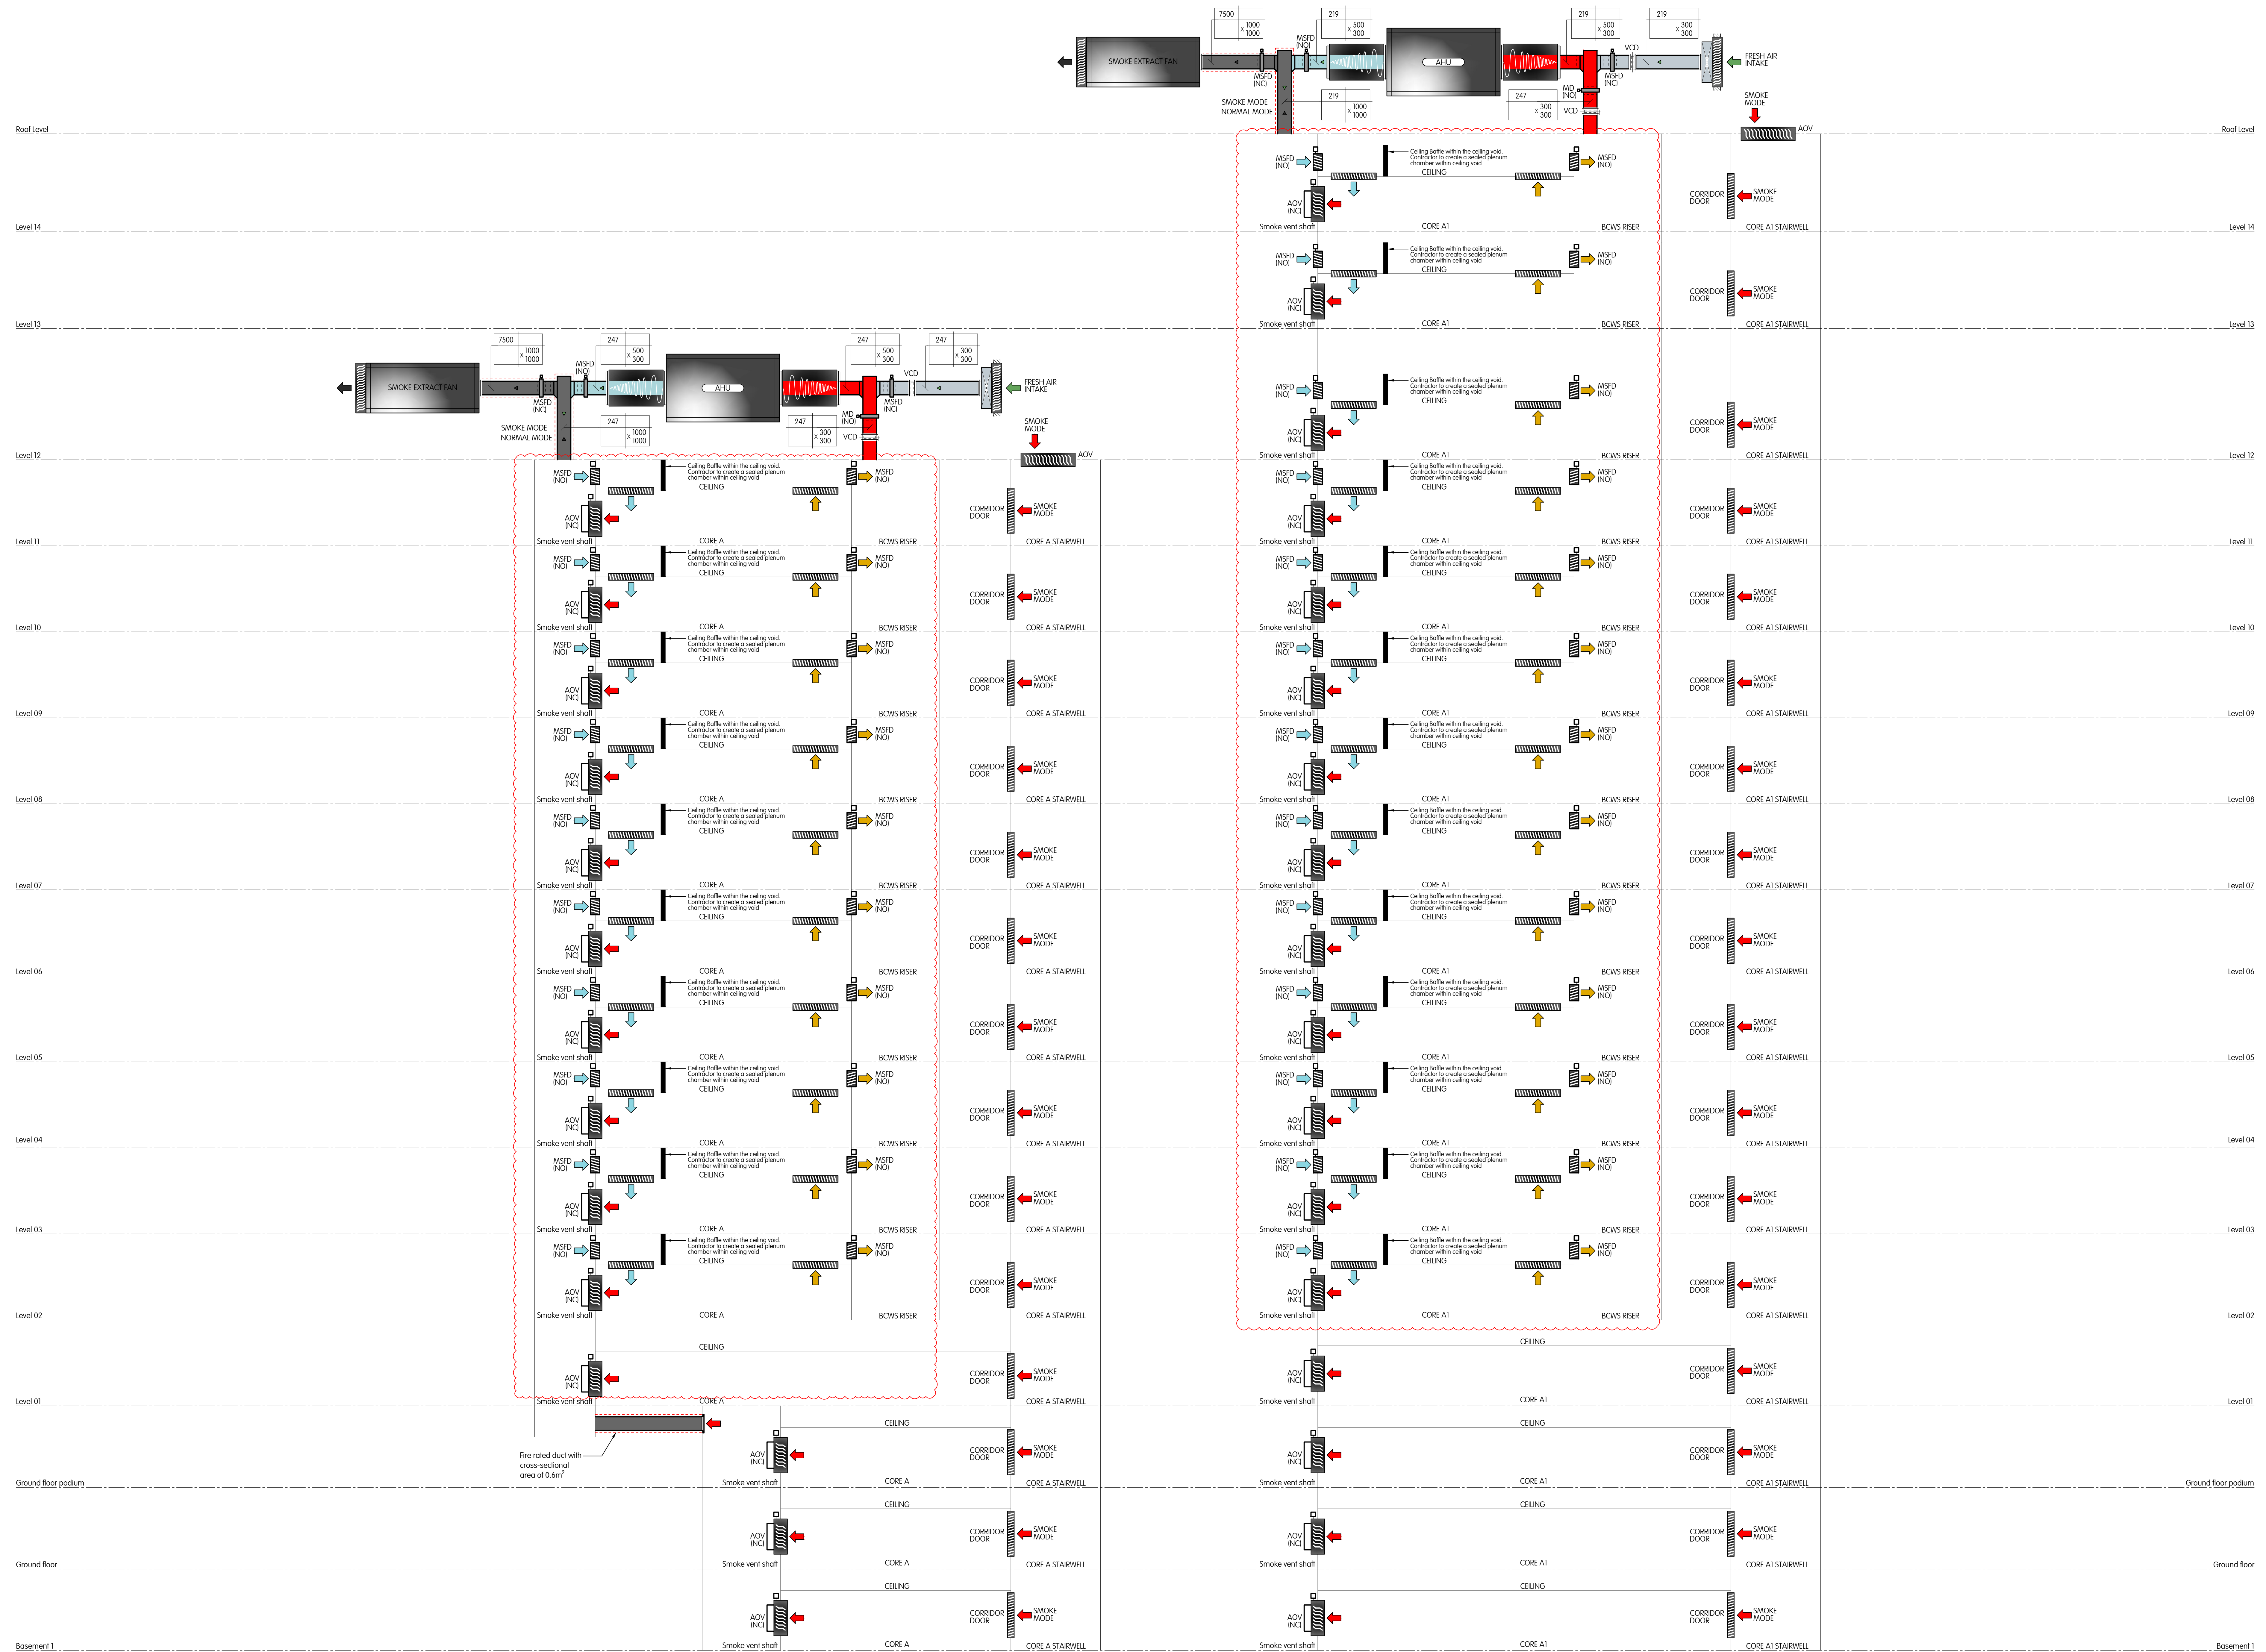



NOTES

1. This drawing is for engineering services only and is to be read in conjunction with all relevant architectural, structural, MTT drawings and the Contract specifications.
2. THIS IS NOT AN INSTALLATION DRAWING.
3. All services routes and equipment locations are indicative, actual location and configuration to be determined by contractor following completion of contractor design and coordination.

LEGEND

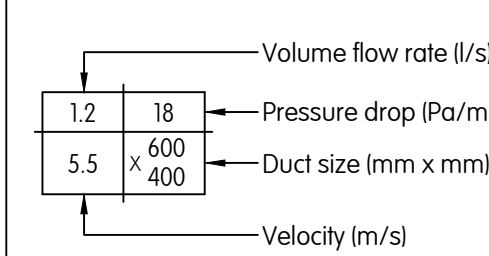

Copyright by MTT. No part of this drawing, however produced and/or transmitted, may be made or used without the express permission of MTT. This drawing should not be scaled. All dimensions to be checked on site and any discrepancies to be notified to MTT.					
Based on architectural drawings:	P2	08/04/2022	Stage 4 Issue Comments Incorporated.	ZP	SH
	PI	09/12/2021	Stage 4 Issue	MM	SH
Rev	Date	Description		Drawn	Checked

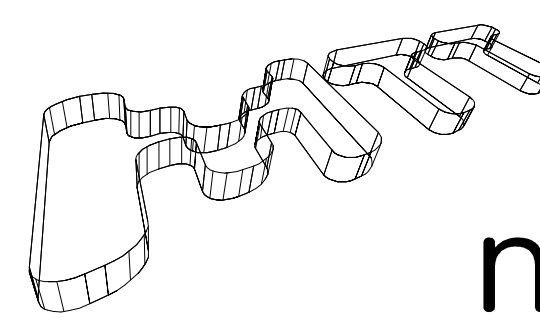

MTT/DRAWING

A 9 KINGSWAY LONDON WC2B 6AF T +44 (0)20 7836 1133 F +44 (0)20 7836 1153 E info@mtt-limited.com W www.mtt-limited.com	PM T Ward Cad N Keyser Date December 2021 Scale NTS@A0 Status STAGE 4	Camden Goods Yard Mechanical Services Building A - Ventilation (Corridor Cooling) + AOV Schematic - Sheet 2 Of 2	
Dwg No. CGYA0-MIT-ZZZ-ZZ-DR-M-1001		Revision P2	