




NOTE: THE MINIMUM SEPARATION BETWEEN PLENUM BOX CHAMBERS IS 1000mm.
PLENUM BOX IS 660(w) X 275(h) X 217(d). THEREFORE C/C SEPARATION IS 1660mm

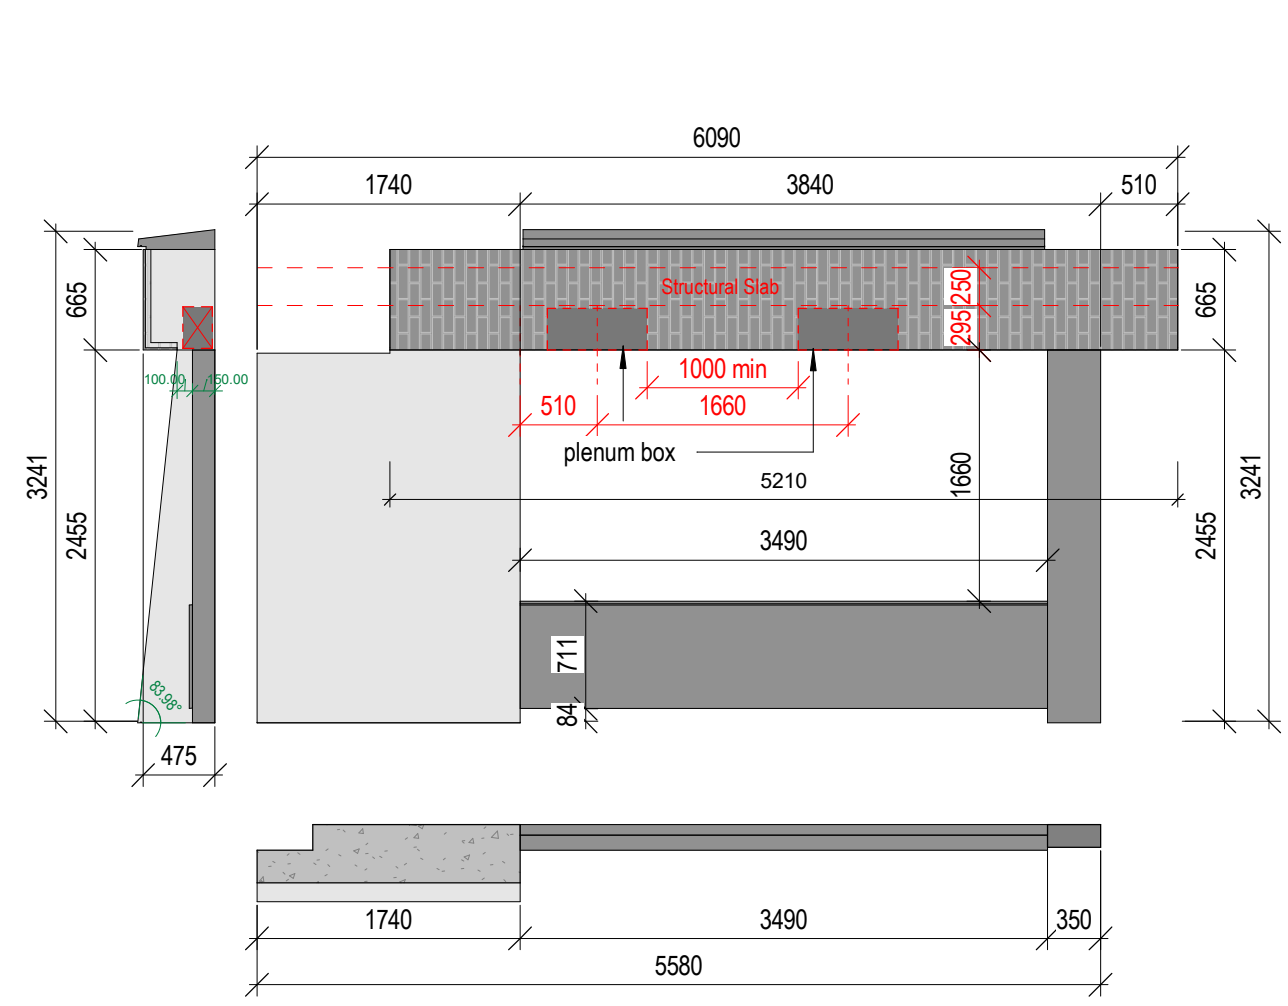


Pre-Cast Panel Dimensions - 6090mm x 3241mm
Window Opening Dimensions - 3490mm x 1660mm

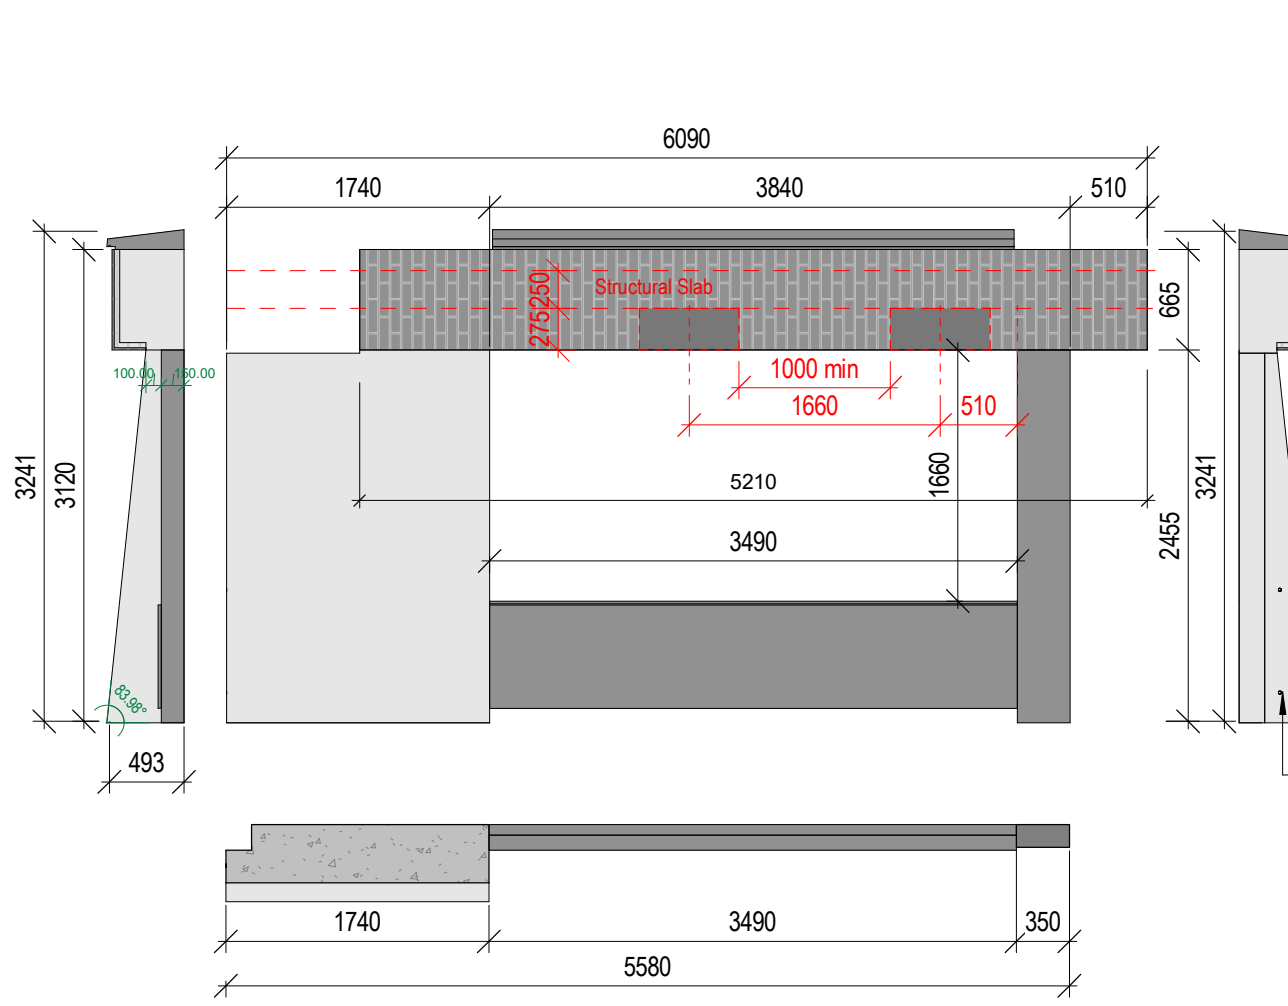


Pre-Cast Panel Dimensions - 6090mm x 3241mm
Window Opening Dimensions - 3490mm x 1660mm

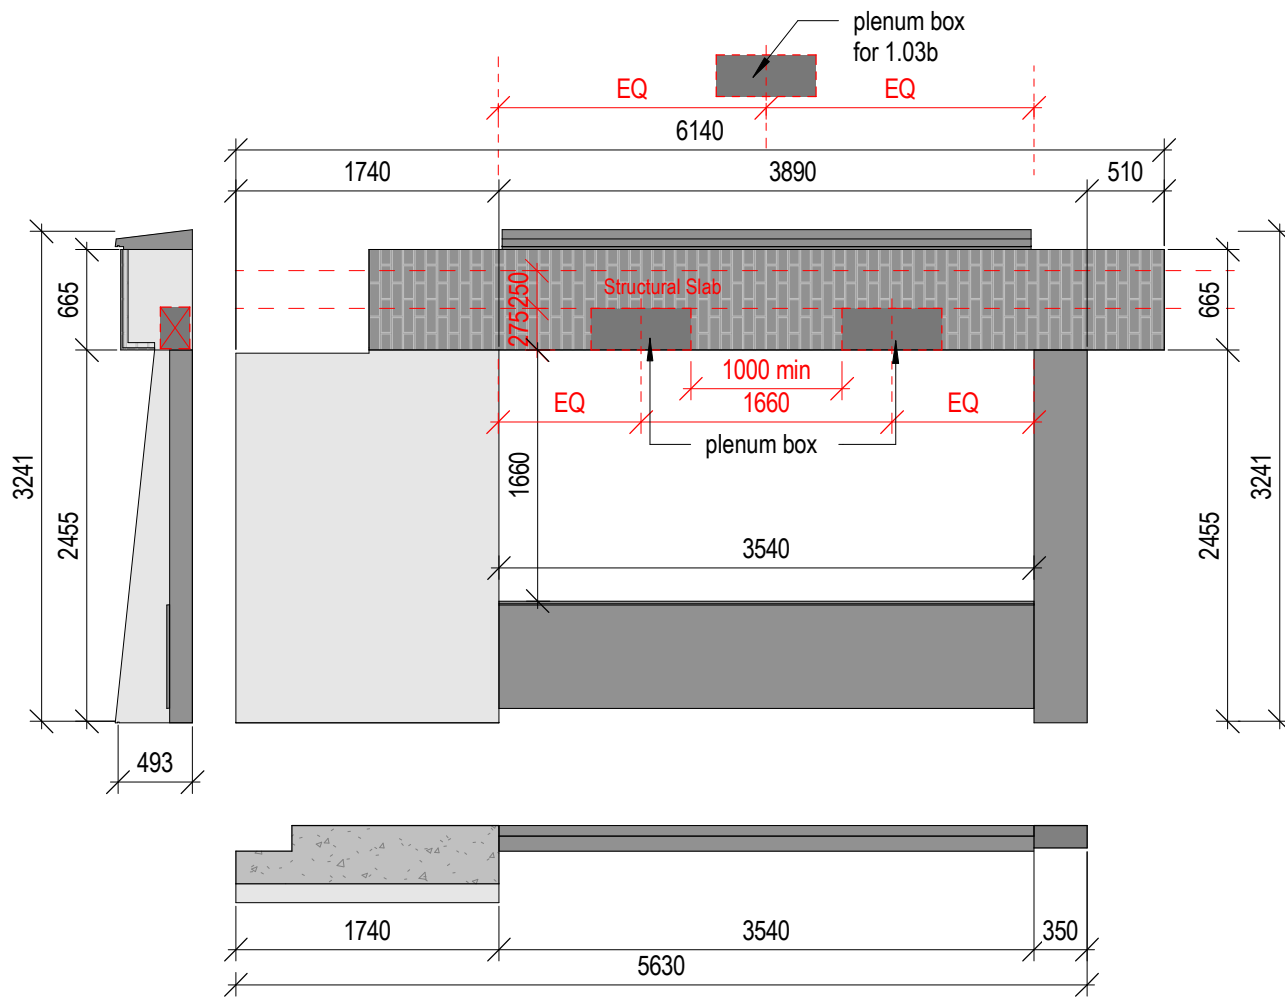


Pre-Cast Panel Dimensions - 6140mm x 3241mm
Window Opening Dimensions - 3540mm x 1640mm
(Note: 1.03a and 1.03b differ in plenum setting out)

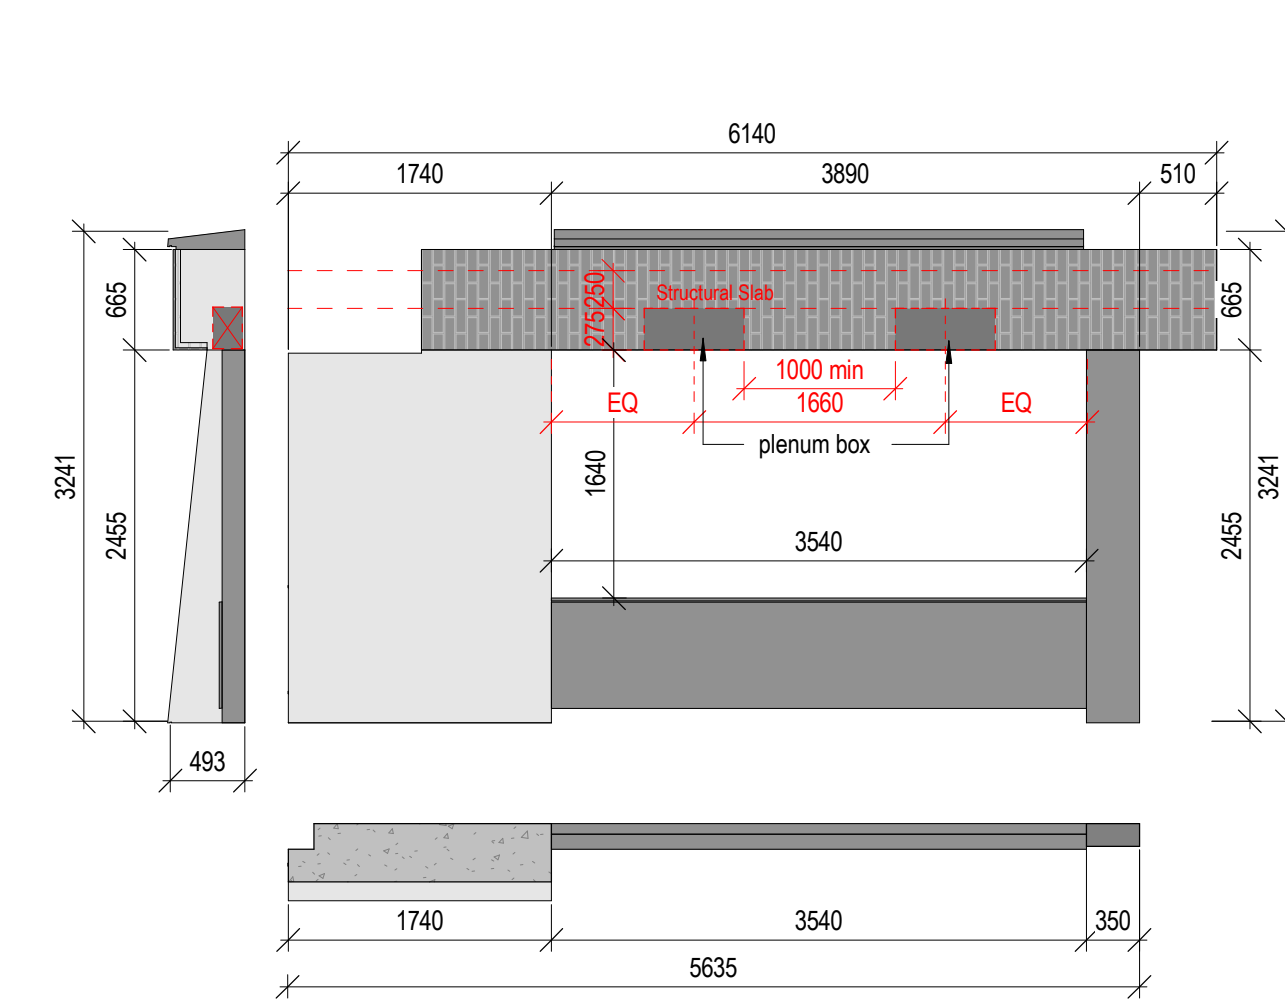


Pre-Cast Panel Dimensions - 6140mm x 3241mm
Window Opening Dimensions - 3540mm x 1640mm

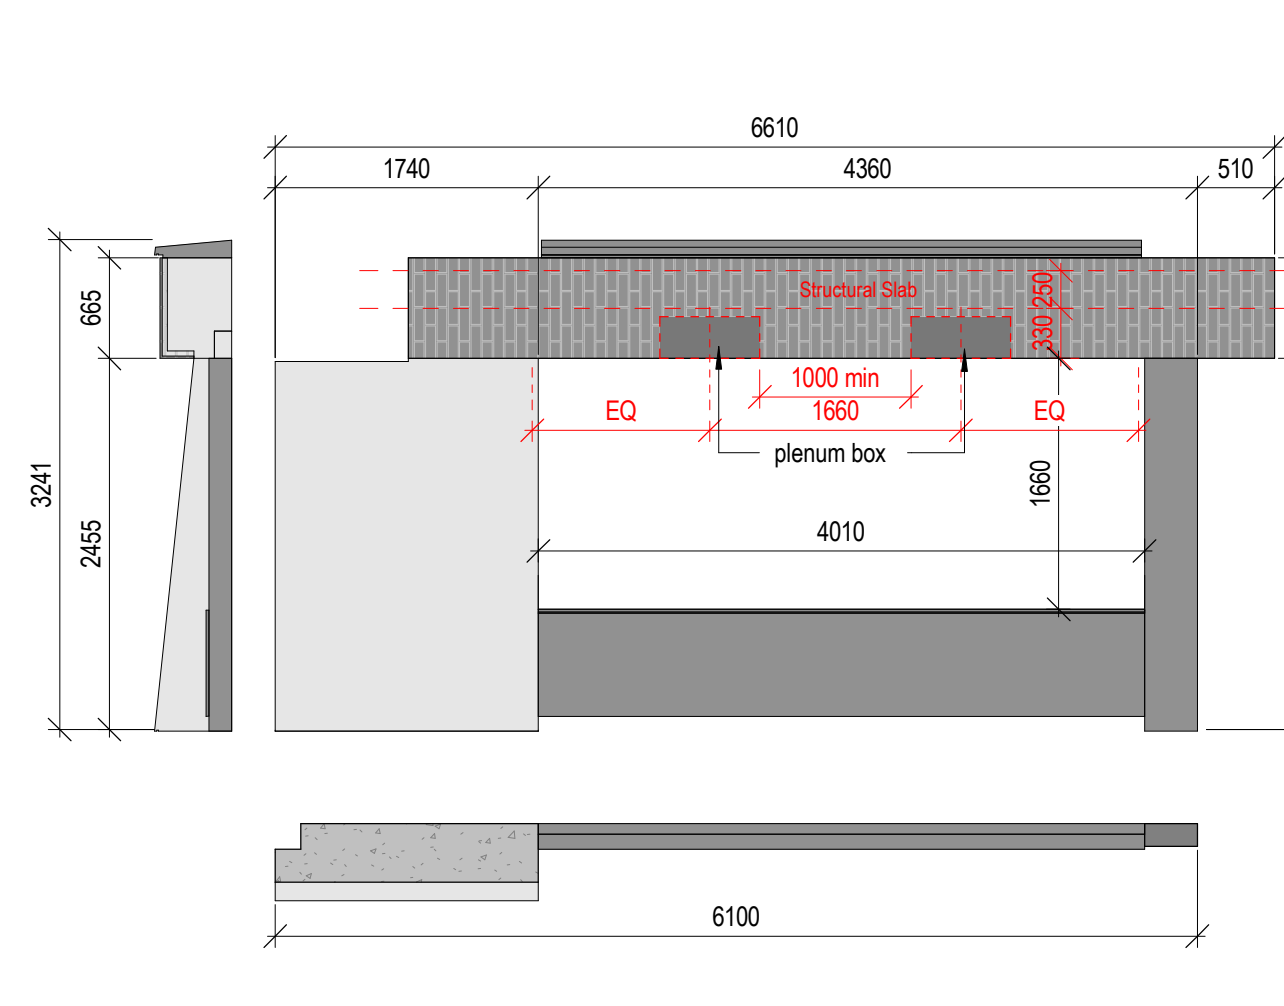


Pre-Cast Panel Dimensions - 6610mm x 3241mm
Window Opening Dimensions - 4010mm x 1660mm

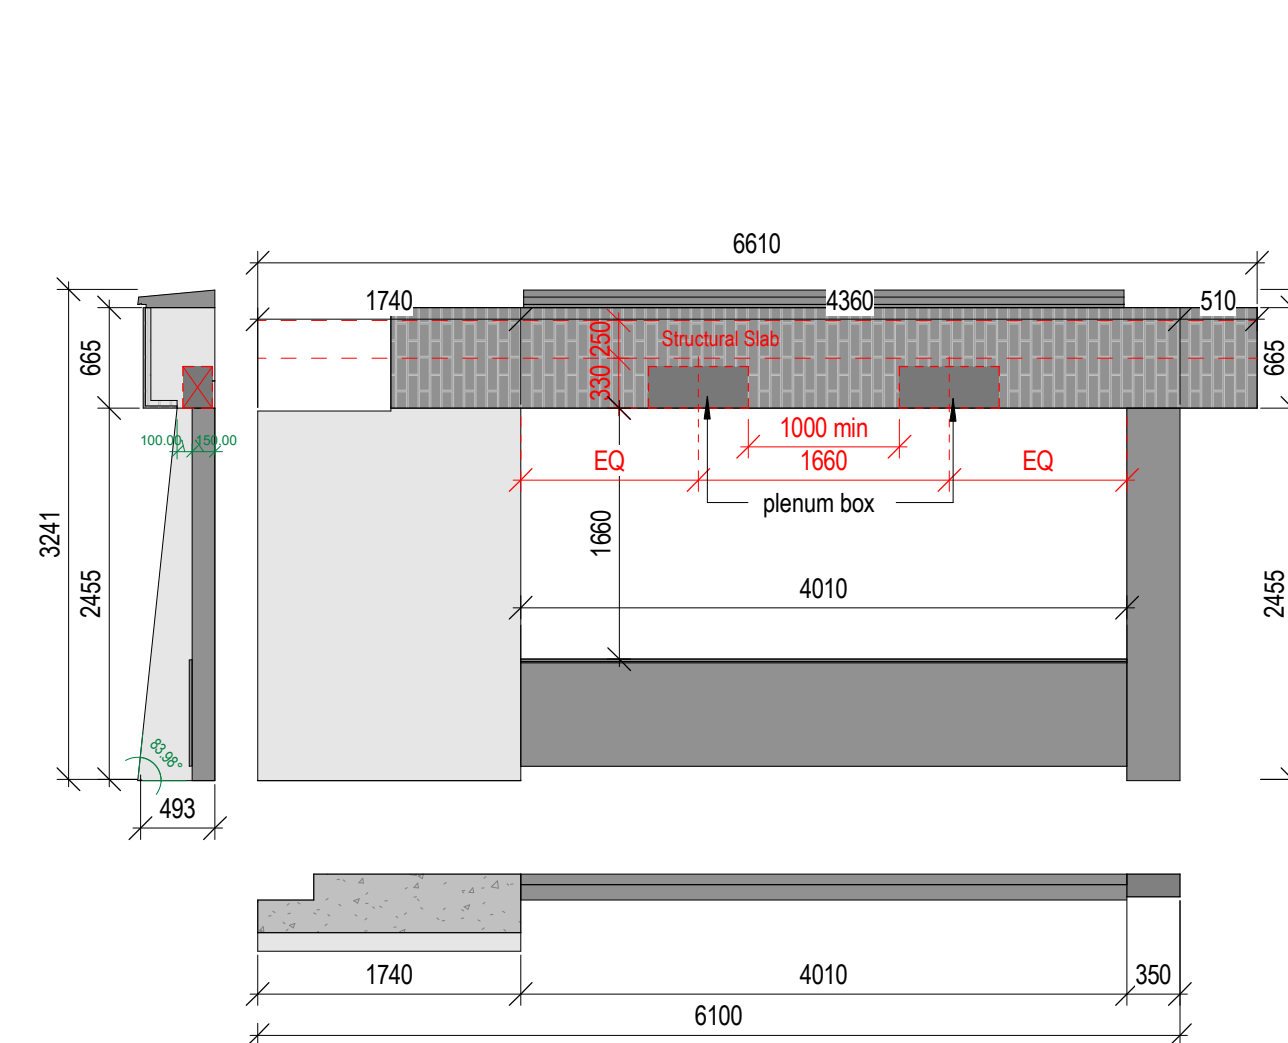


Pre-Cast Panel Dimensions - 6610mm x 3241mm
Window Opening Dimensions - 4010mm x 1660mm

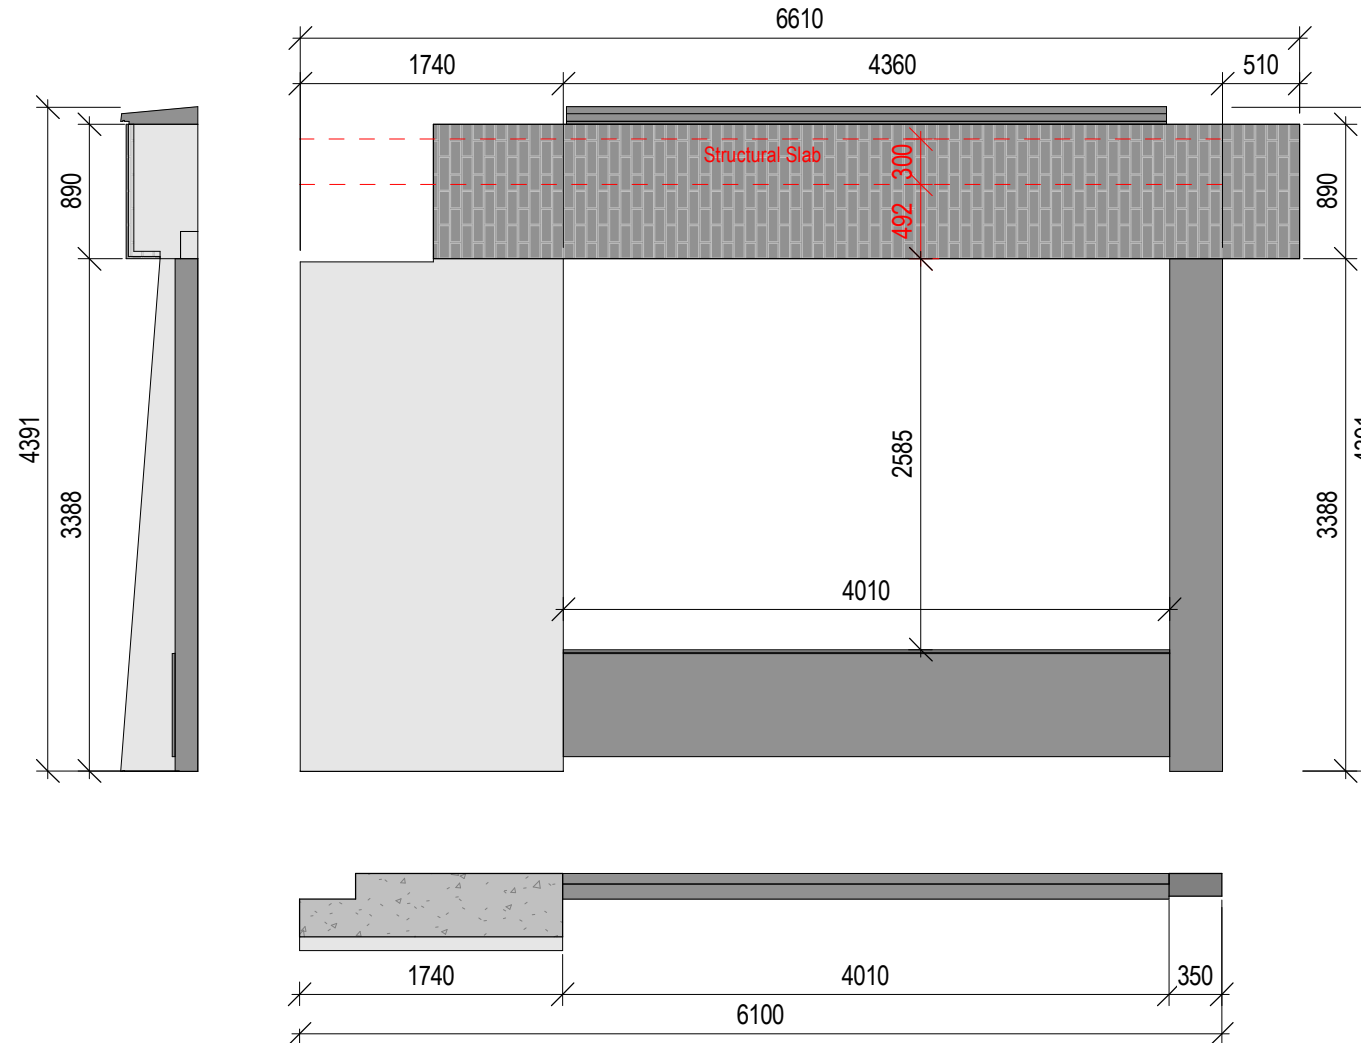


Pre-Cast Panel Dimensions - 6610mm x 4391mm
Window Opening Dimensions - 4010mm x 2585mm

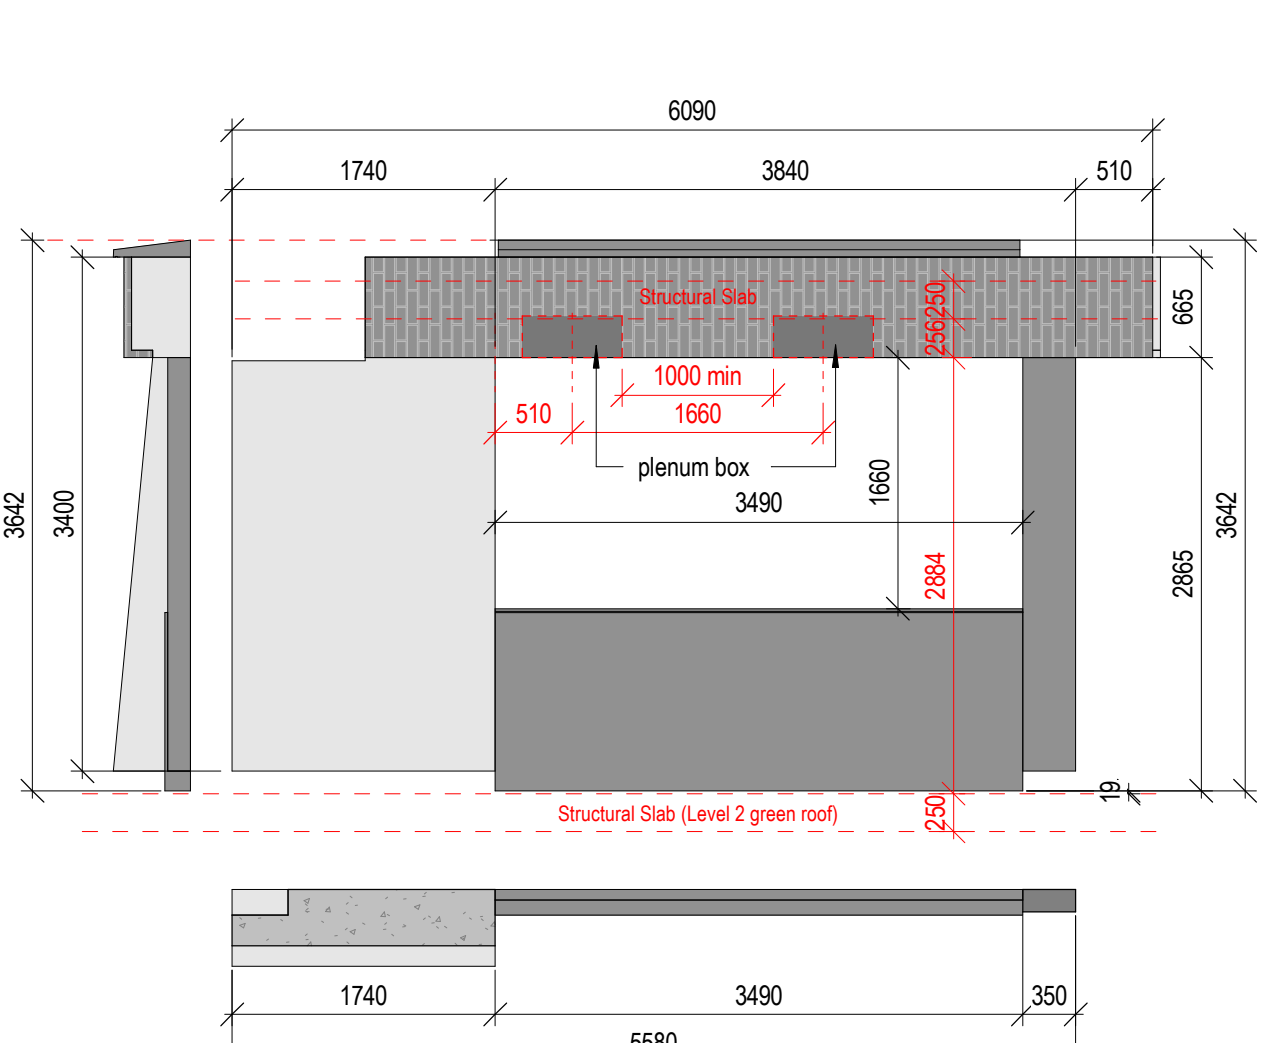


Pre-Cast Panel Dimensions - 6090mm x 3642mm
Window Opening Dimensions - 3490mm x 1660mm

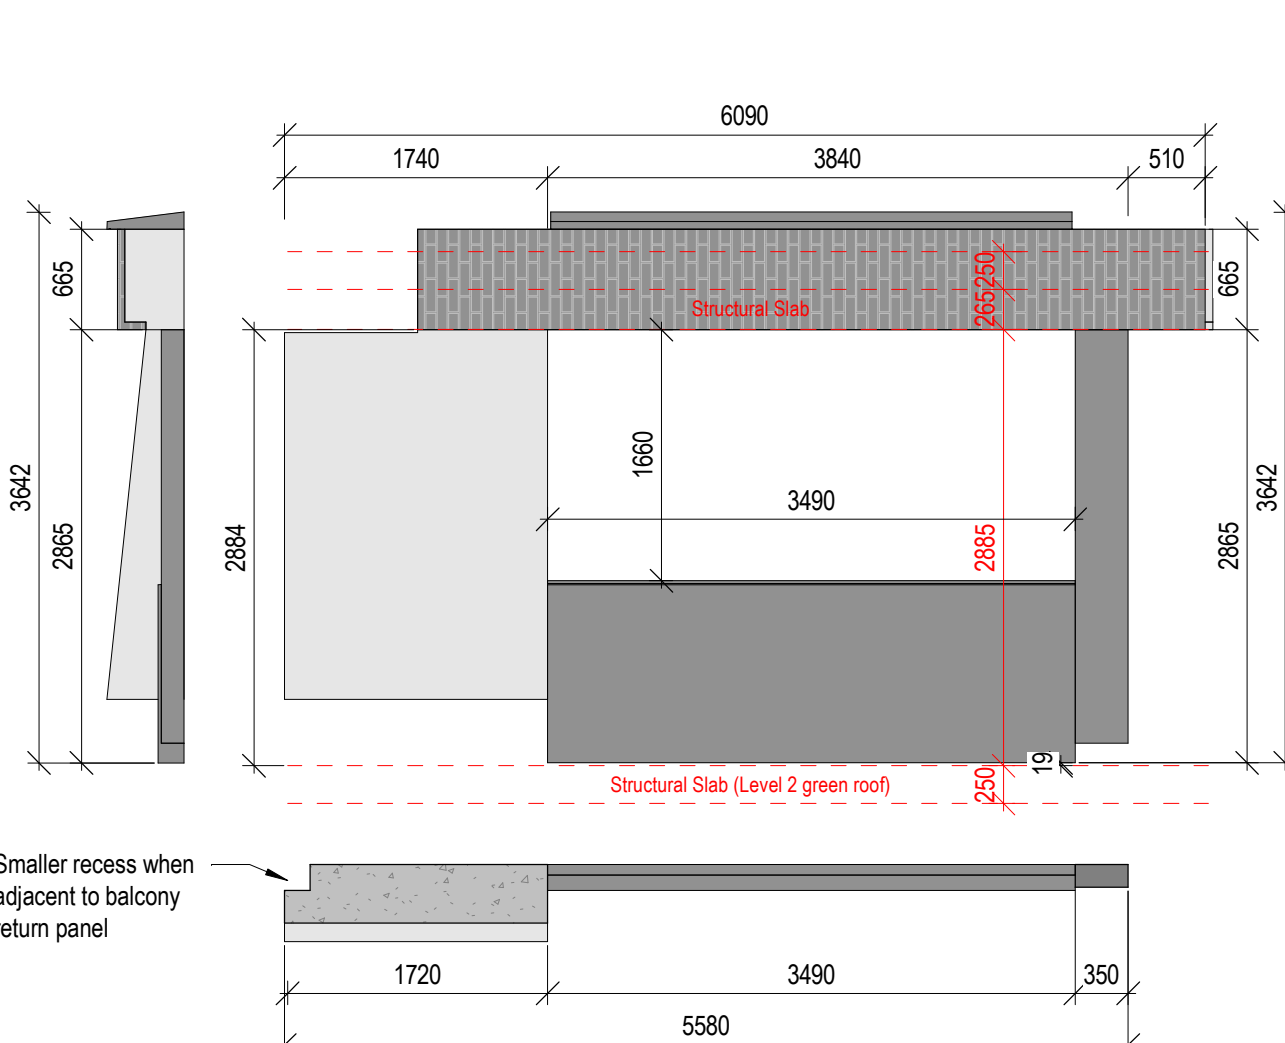


Pre-Cast Panel Dimensions - 6090mm x 3642mm
Window Opening Dimensions - 3490mm x 1660mm

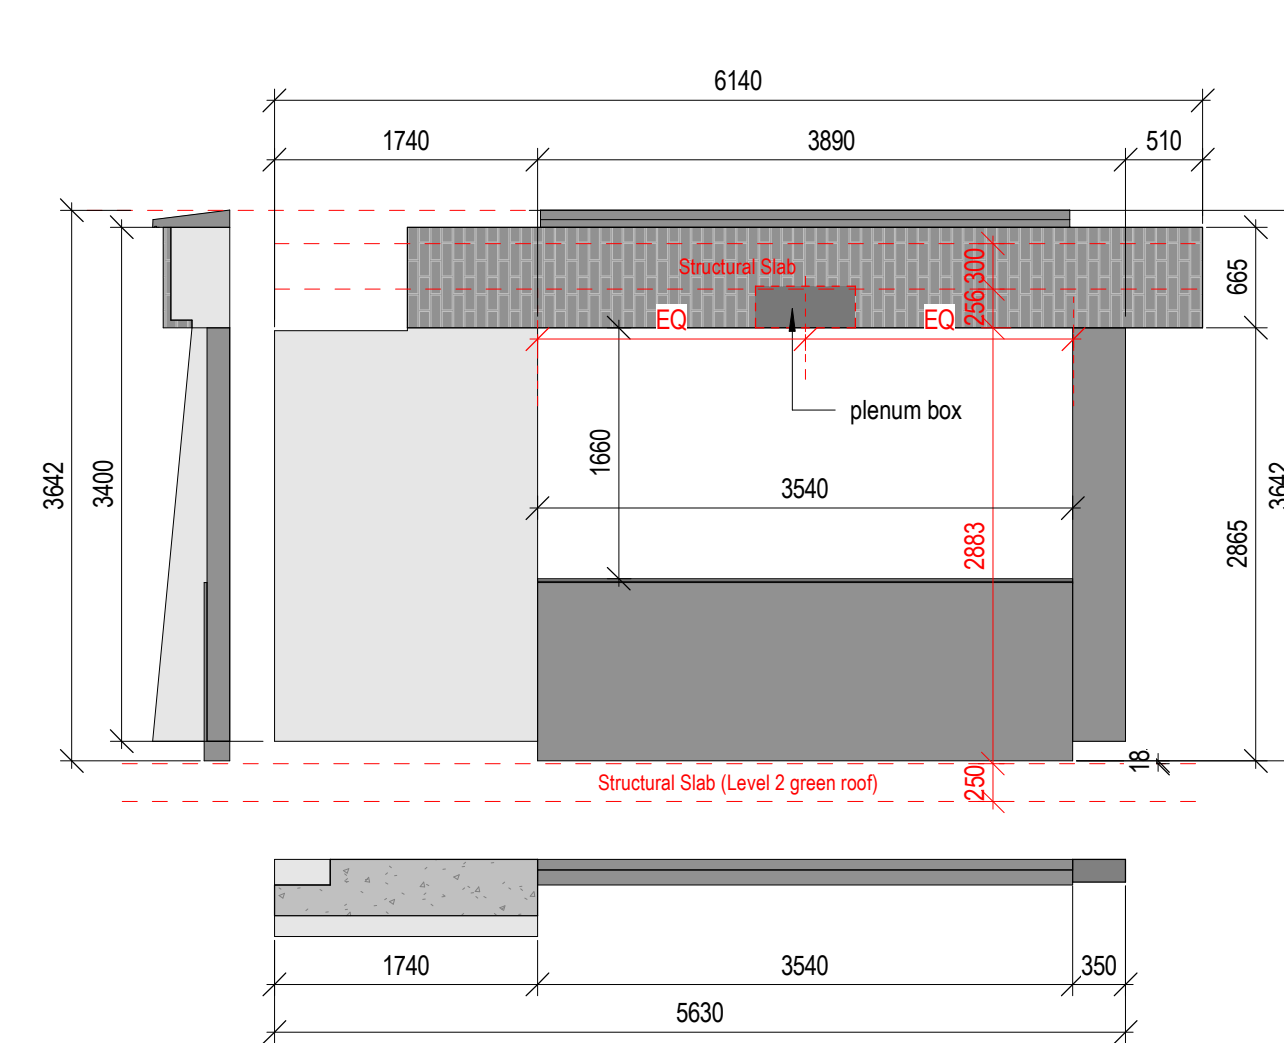


Pre-Cast Panel Dimensions - 6140mm x 3642mm
Window Opening Dimensions - 3540mm x 1660mm

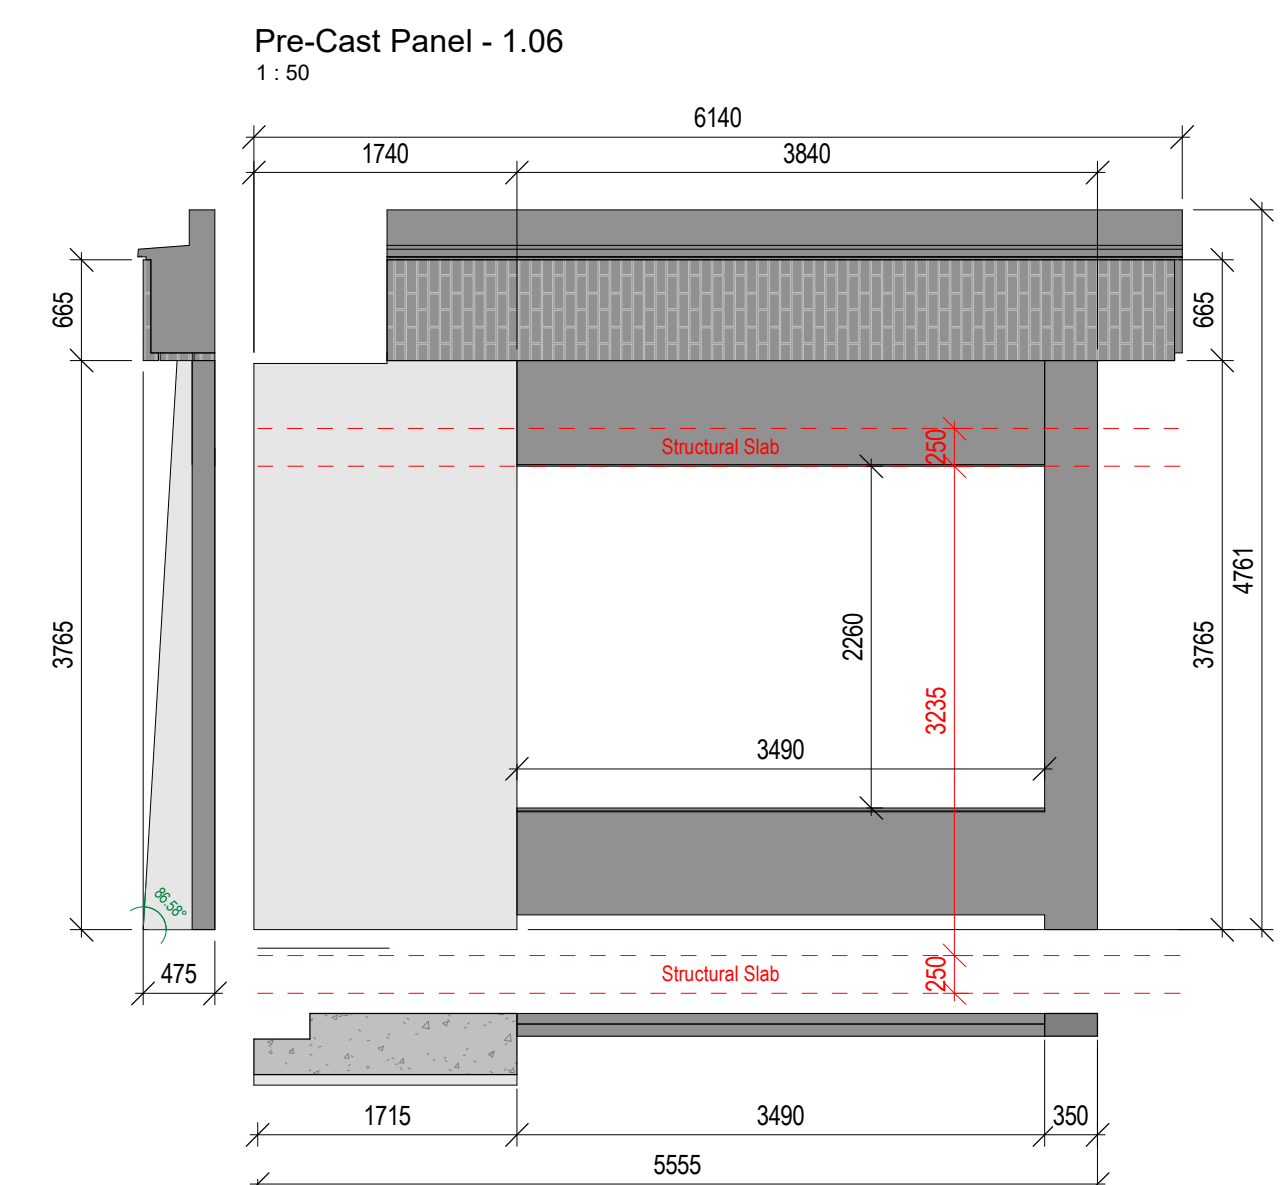


Pre-Cast Panel Dimensions - 6090mm x 4761mm
Window Opening Dimensions - 3490mm x 2260mm

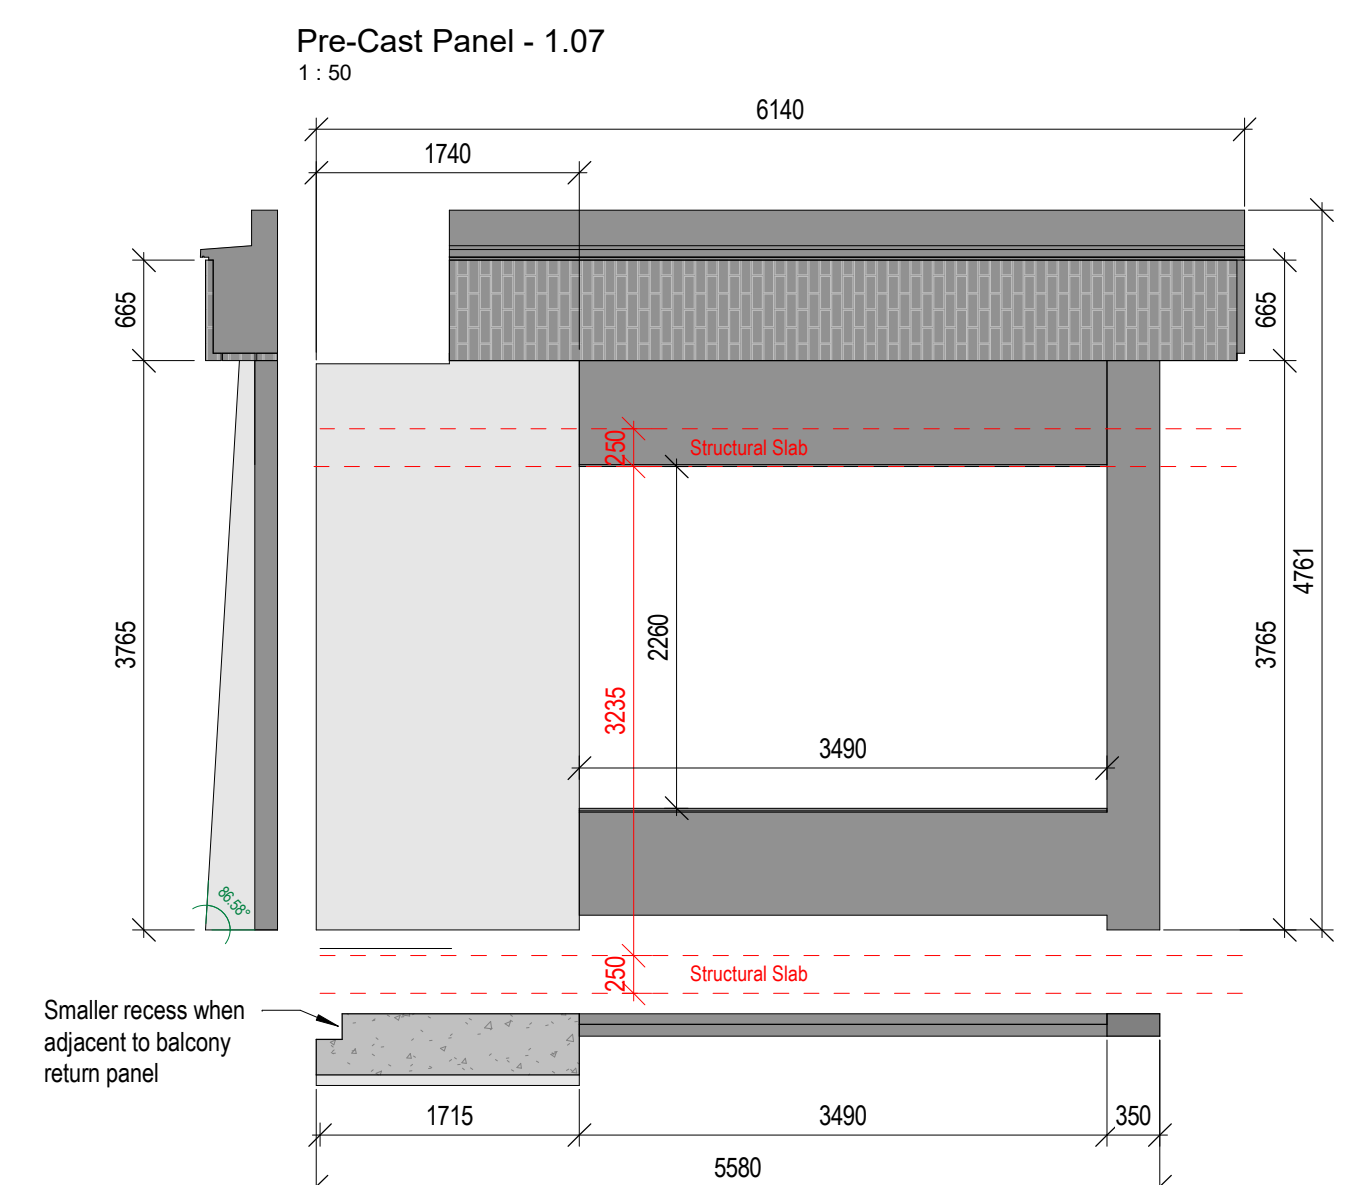


Pre-Cast Panel Dimensions - 6090mm x 4761mm
Window Opening Dimensions - 3490mm x 2260mm
(Note: Same panel as 2.04 with no sockets for hand rails)

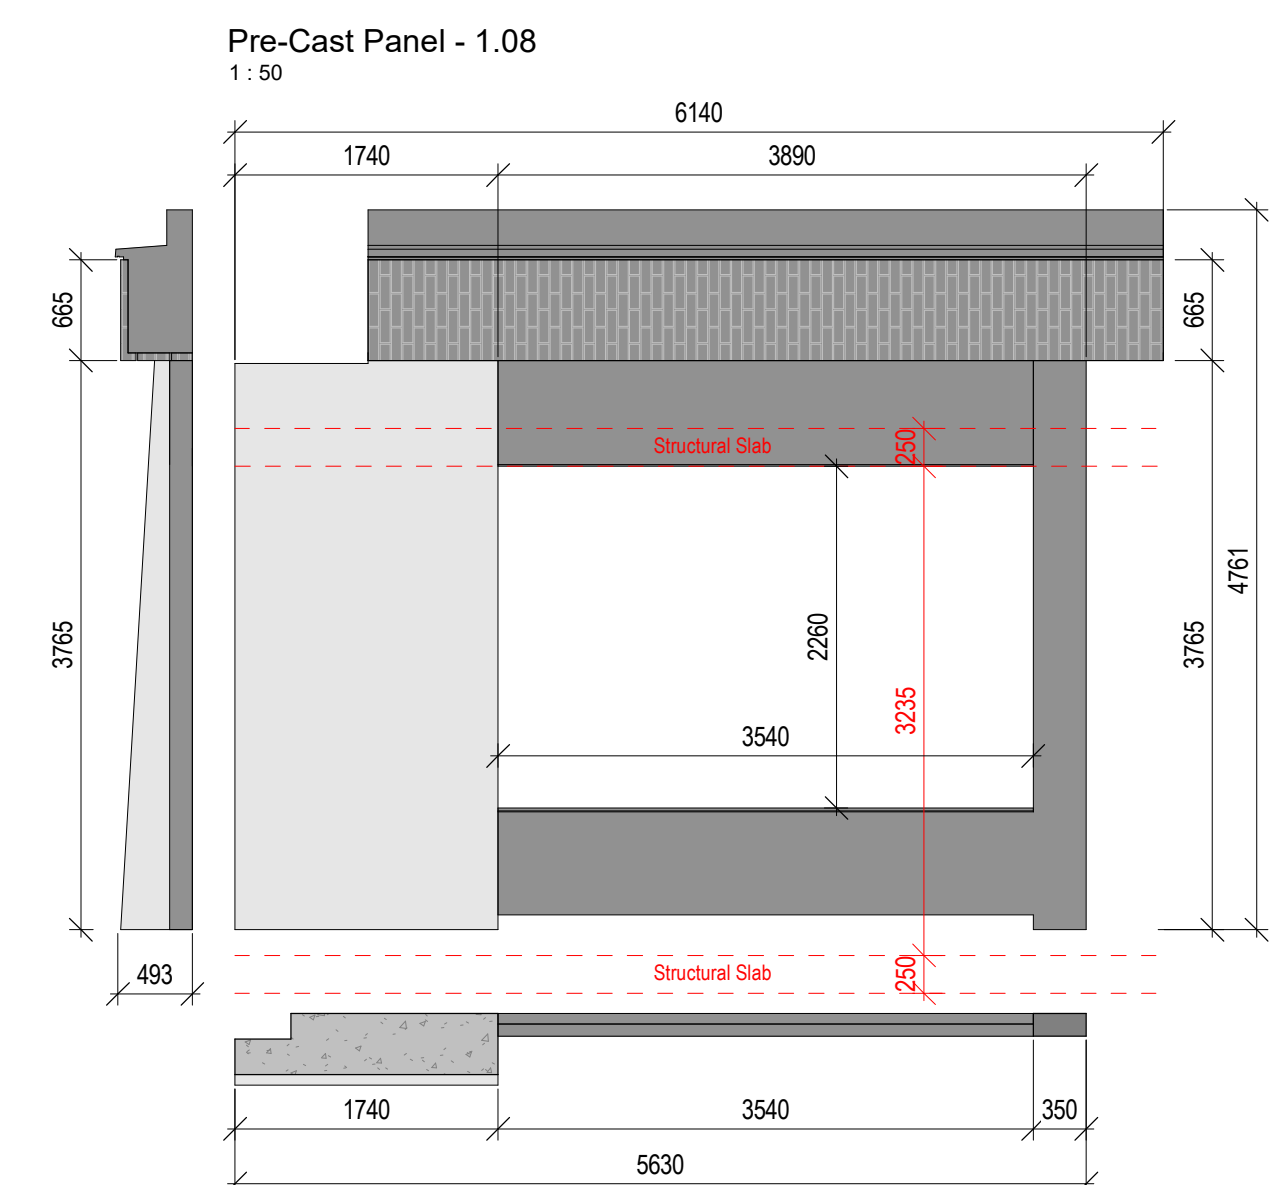


Pre-Cast Panel Dimensions - 6140mm x 4761mm
Window Opening Dimensions - 3540mm x 2260mm

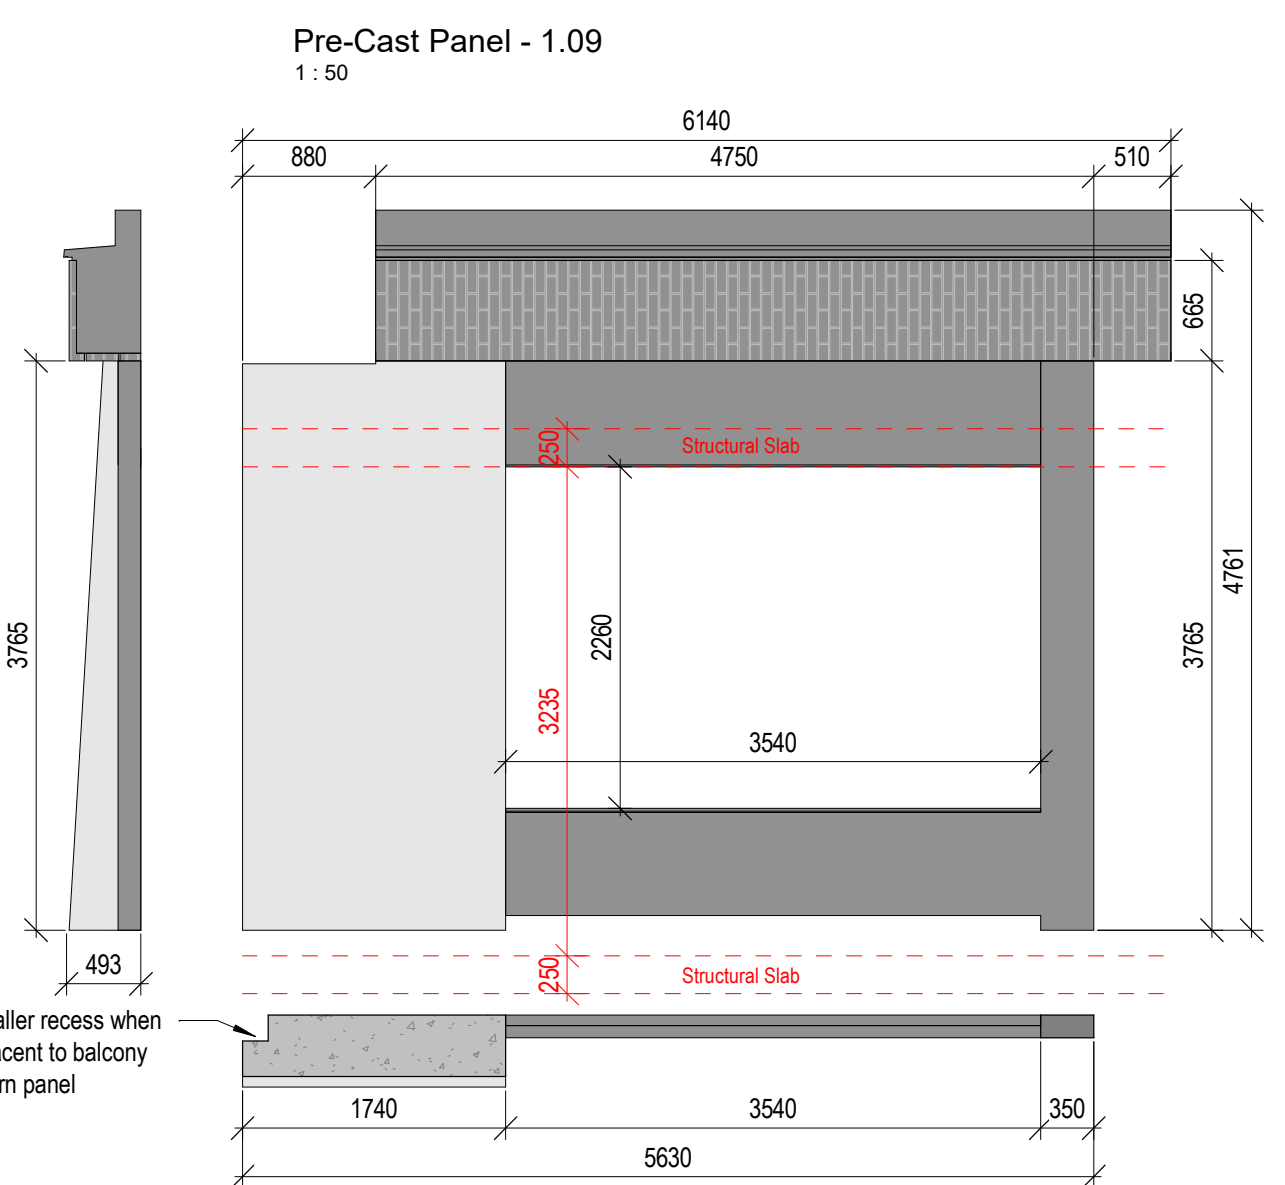


Pre-Cast Panel Dimensions - 6410mm x 4761mm
Window Opening Dimensions - 3540mm x 2260mm
(Note: Same panel as 2.02 with sockets for hand rails)

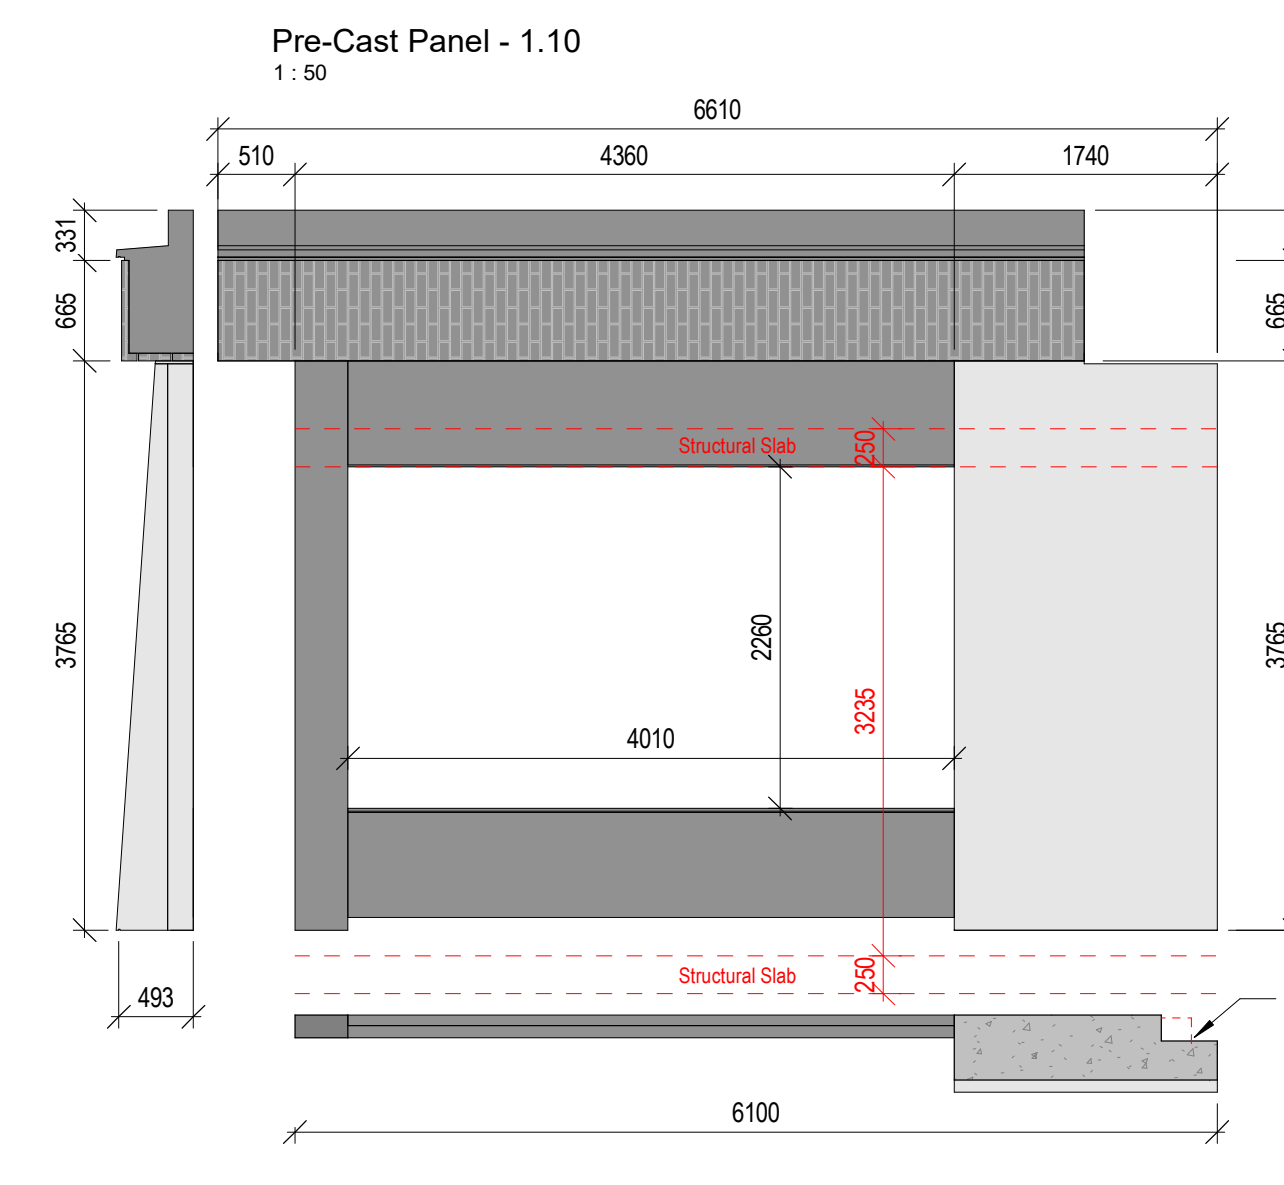


Pre-Cast Panel Dimensions - 6610mm x 4761mm
Window Opening Dimensions - 4010mm x 2260mm
(Note: 2.06 to have balustrade fixings set out as 2.04)

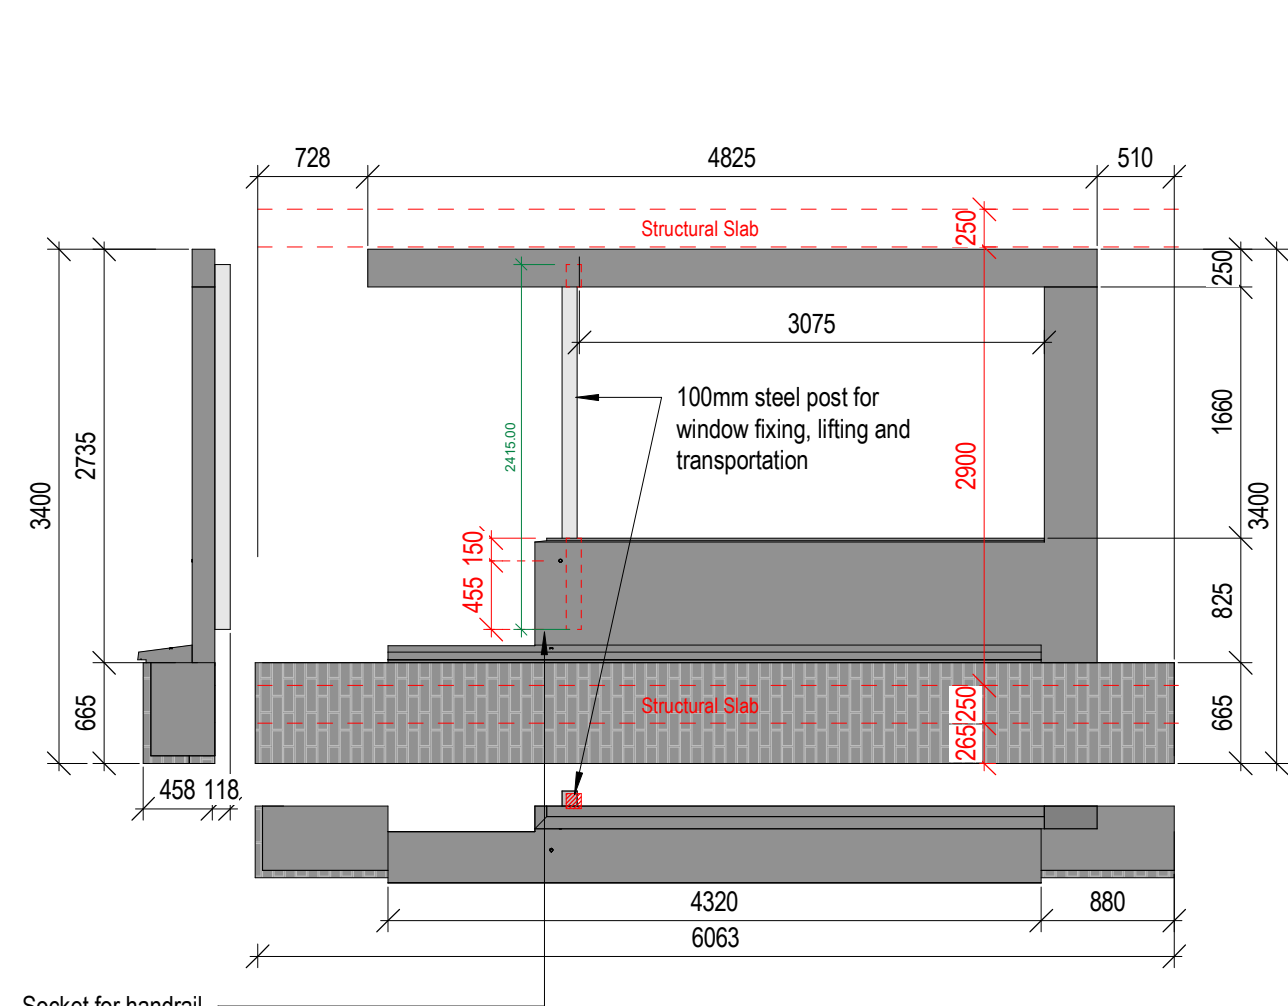


Pre-Cast Panel Dimensions - 6080mm x 3400mm
Window Opening Dimensions - 3075x 1660mm

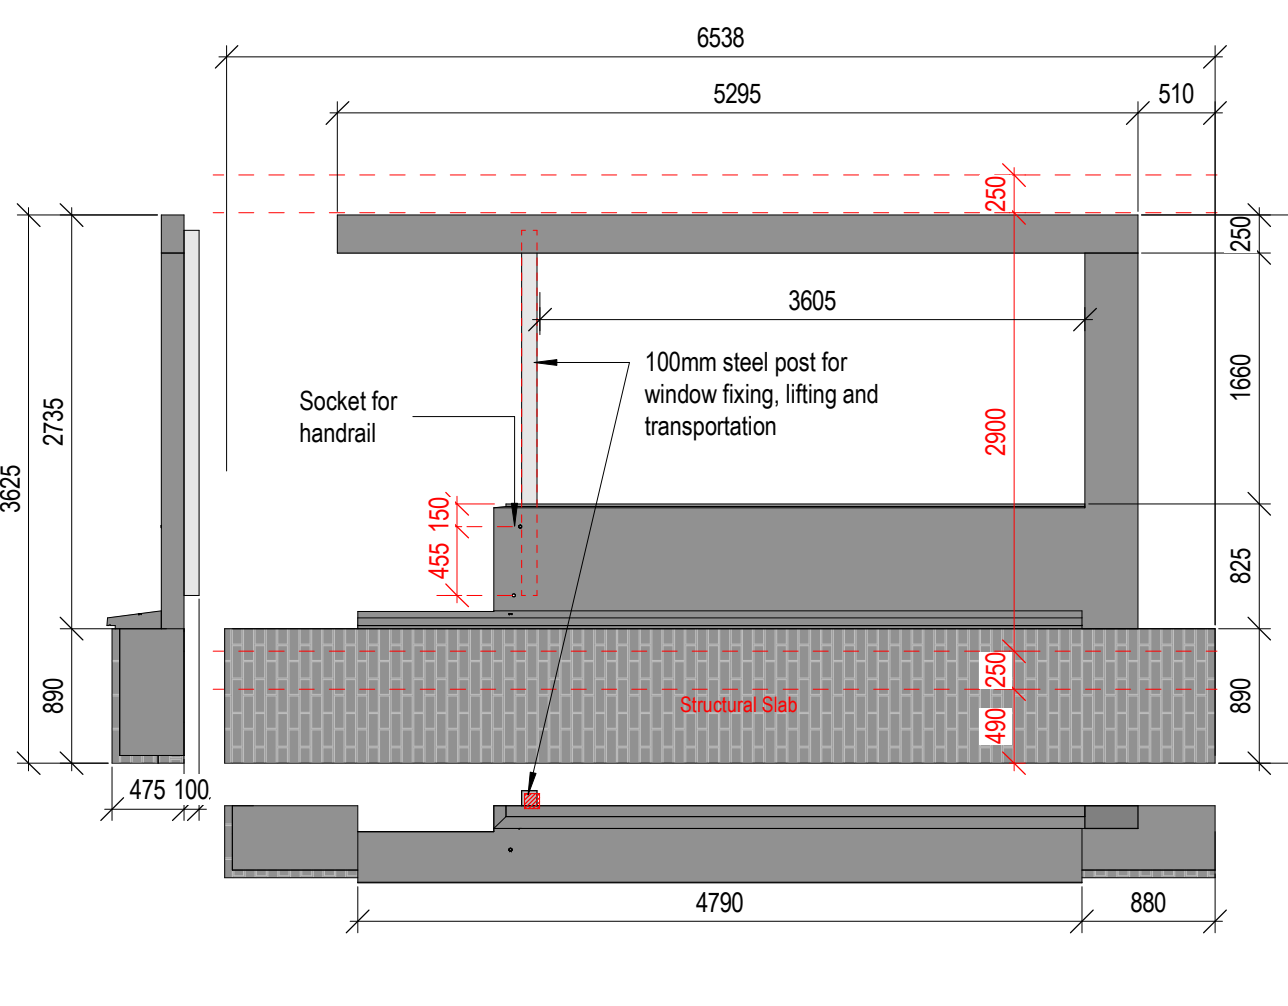


Pre-Cast Panel Dimensions - 6550mm x 3625mm
Window Opening Dimensions - 3605mm x 1660mm

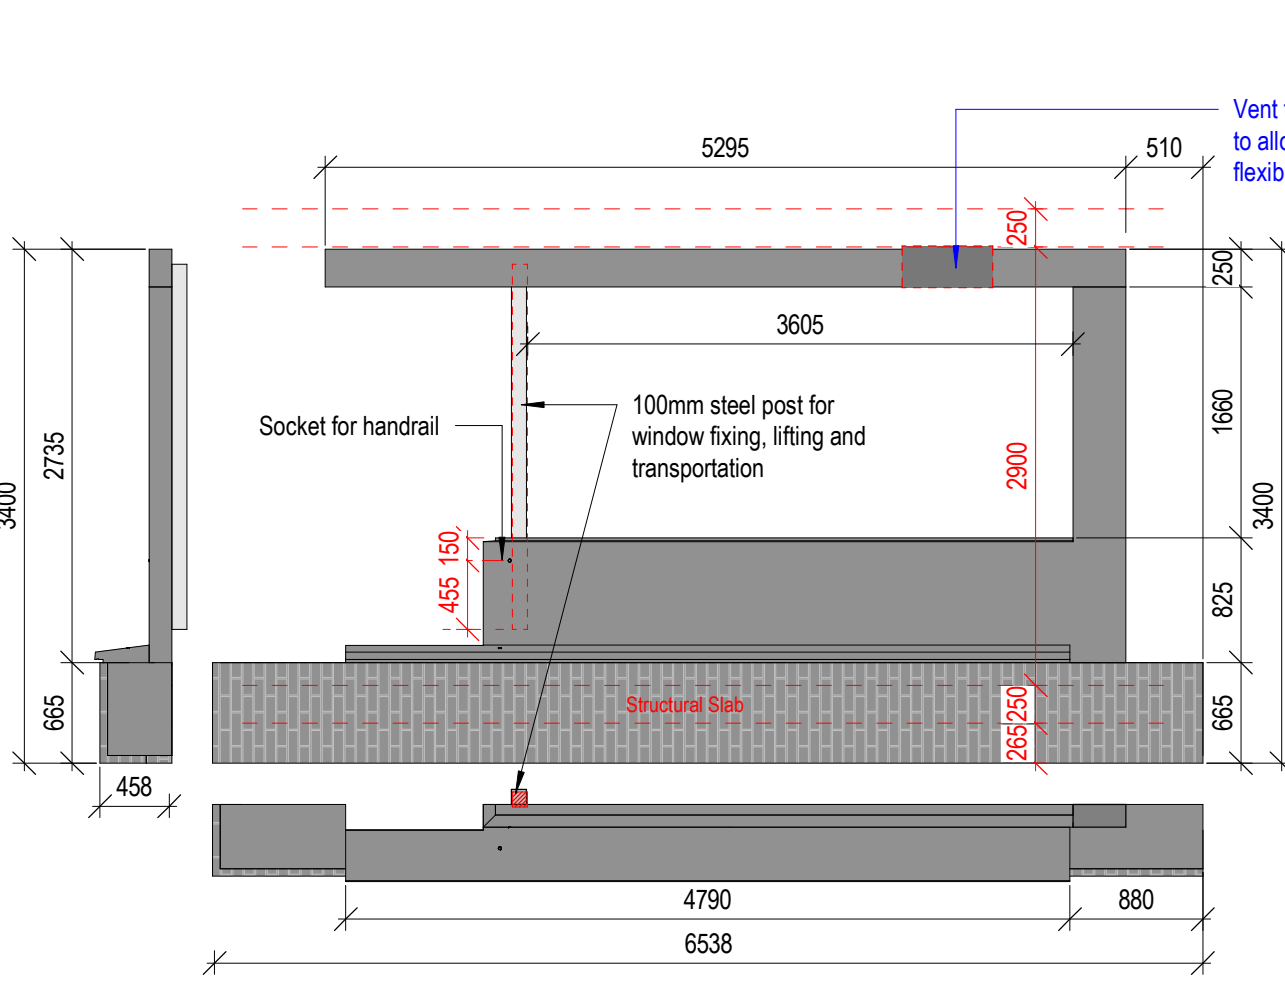

Pre-Cast Panel Dimensions - 5590mm x 3400mm
Window Opening Dimensions - 3605mm x 1660mm

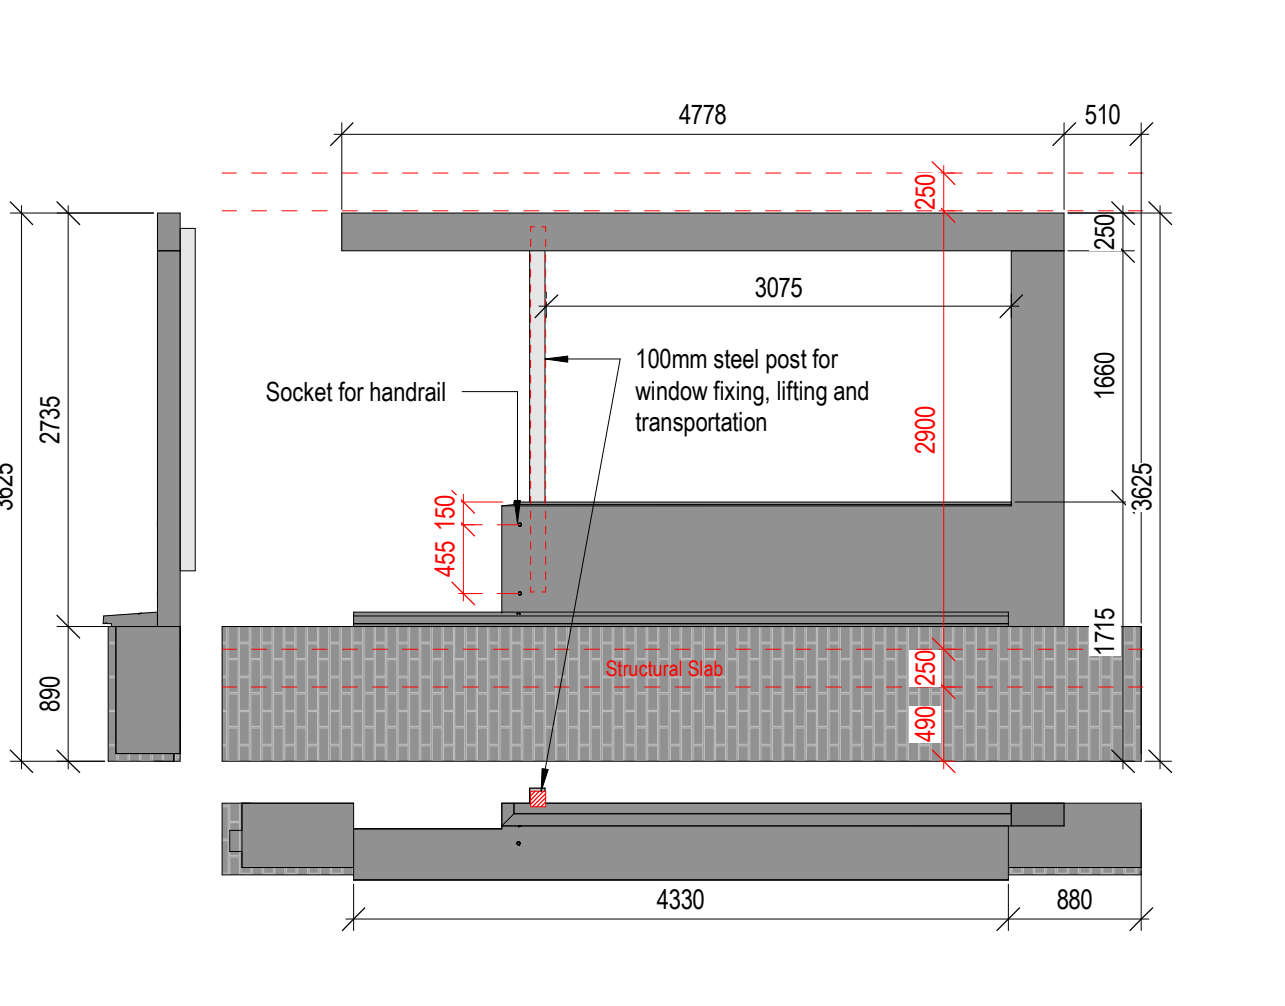

Pre-Cast Panel Dimensions - 6080mm x 3625mm
Window Opening Dimensions - 3075mm x 1660mm

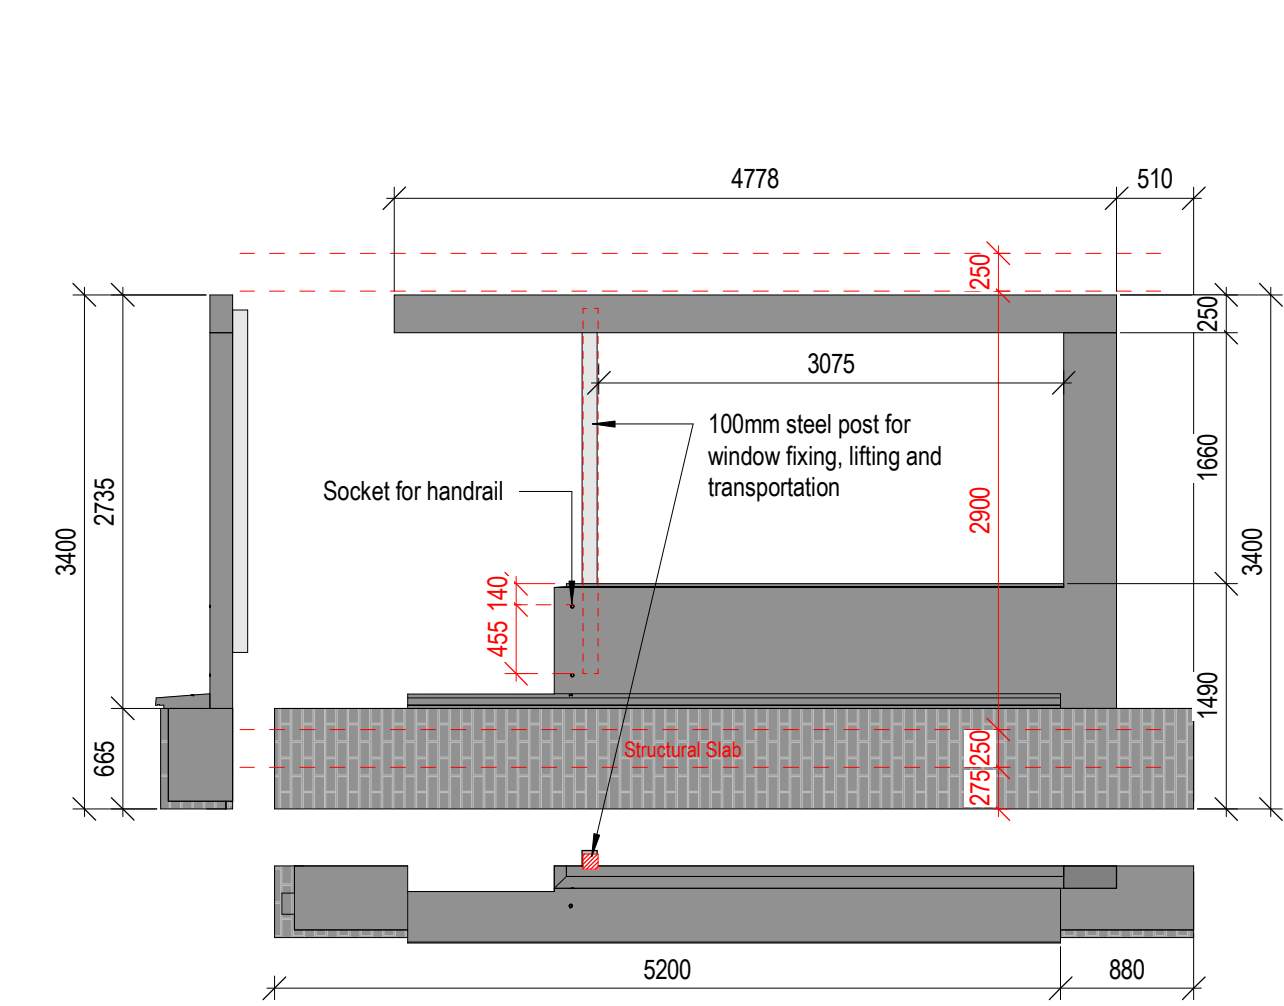

Pre-Cast Panel Dimensions - 6080mm x 3400mm
Window Opening Dimensions - 3075mm x 1660mm

PRE-CAST PANELS NOTES:

Drawings to be read in conjunction with:
03 Series - CA Plans
05 Series - Elevations
07 Series - Bay Studies
21 Series - External Walls
Design to be developed by specialist subcontractor.

C2	Issued by SGNL, changes to plenum boxes, minor dimensional changes	MJ	03.10.22	
C1	Construction issue	GL	MJ/NF 08.10.21	
rev	description	drawn	checked	date

revisions
status: STAGE 4

reason for issue:

ISSUED FOR FINALISING THE PROCUREMENT PROCESS AND NOT FOR CONSTRUCTING THE FRAME

This drawing is protected under The Copyright, Designs and Patents Act 1988. Do not scale. Figured dimensions only are to be taken from this drawing. All dimensions are to be checked on site before any work is put in hand. If in doubt, ASK.

P T A L
| Architects | Masterplanners | Designers |

Peter Taylor Associates Limited
Kilnara House, 25-28 Putney Street
Soho, London W15 1JN
T: +44 (0)20 7465 3837
W: www.ptal.co.uk



project: CAMDEN GOODS YARD
PHASE 2A

title: BLOCK A
PRE-CAST ELEMENTS
SHEET 2

scale: As indicated @ A0
date: 01/26/21
drawn: DBN
checked: NF / MJ

file name: project no: originator: zone: level: type: role: dwg number: revision:
CGYA0 - PTA - XXX - XX - DR - AR - 21552 C2

PTAL Project Number: 200035

CGYA0-PTA-ZZZ-M3-AR-00001