

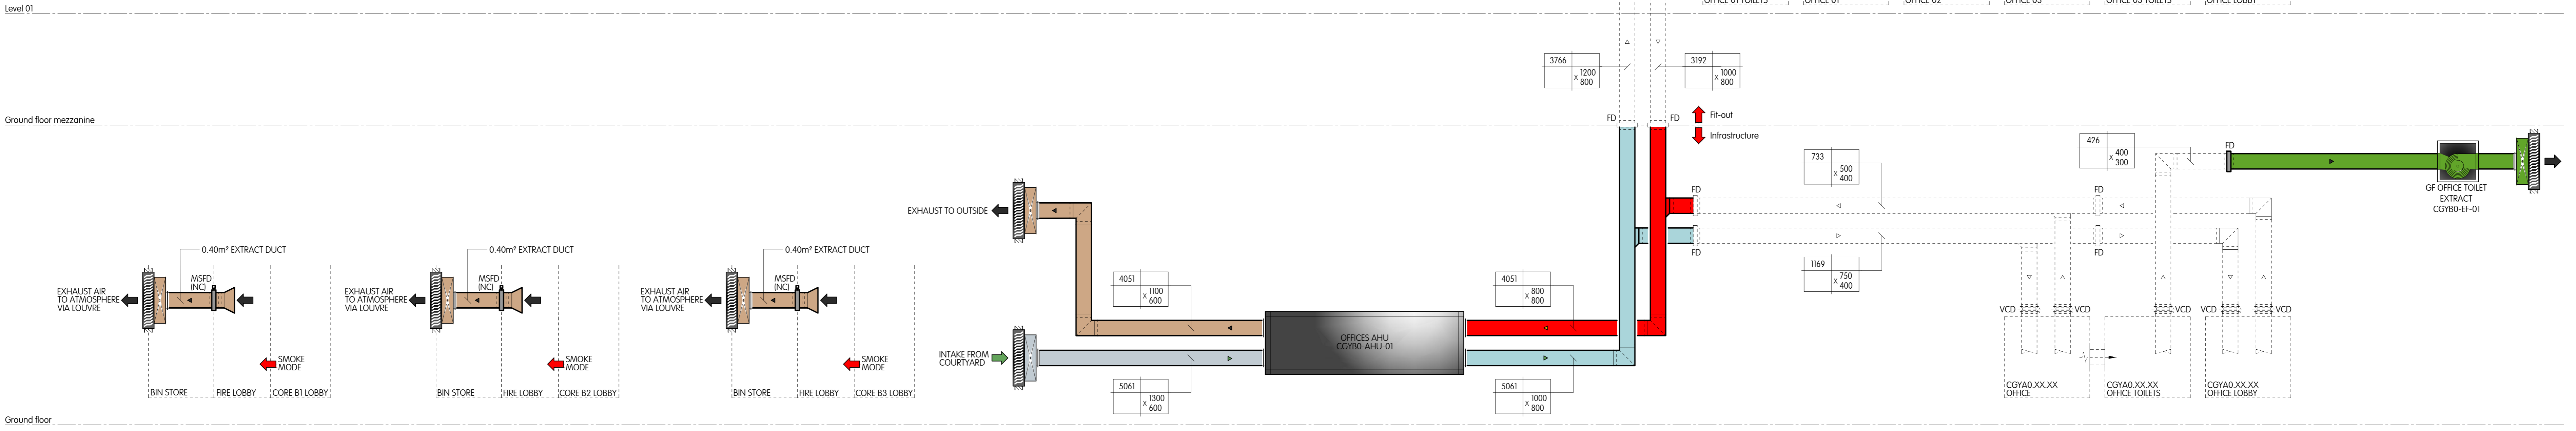
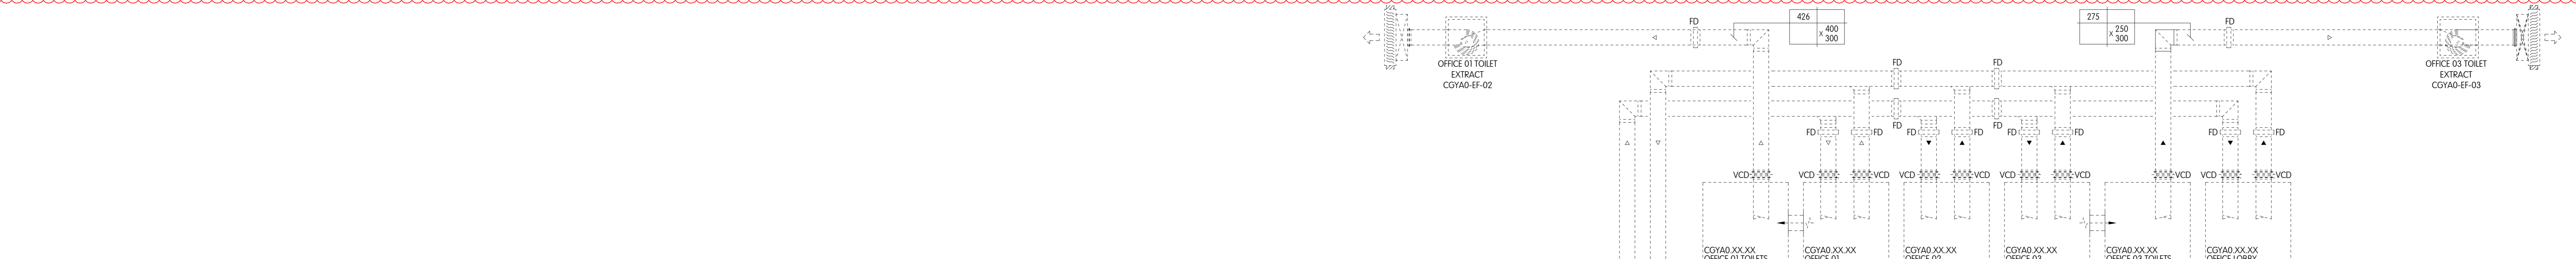


NOTES

1. This drawing is for engineering services only and is to be read in conjunction with all relevant architectural, structural, MTT drawings and the Contract specification.
2. THIS IS NOT AN INSTALLATION DRAWING.
3. All services routes and equipment locations are indicative, actual location and configuration to be determined by contractor following completion of contractor design and coordination.
4. Environmental ventilation strategy to be confirmed by St George West London/Energist

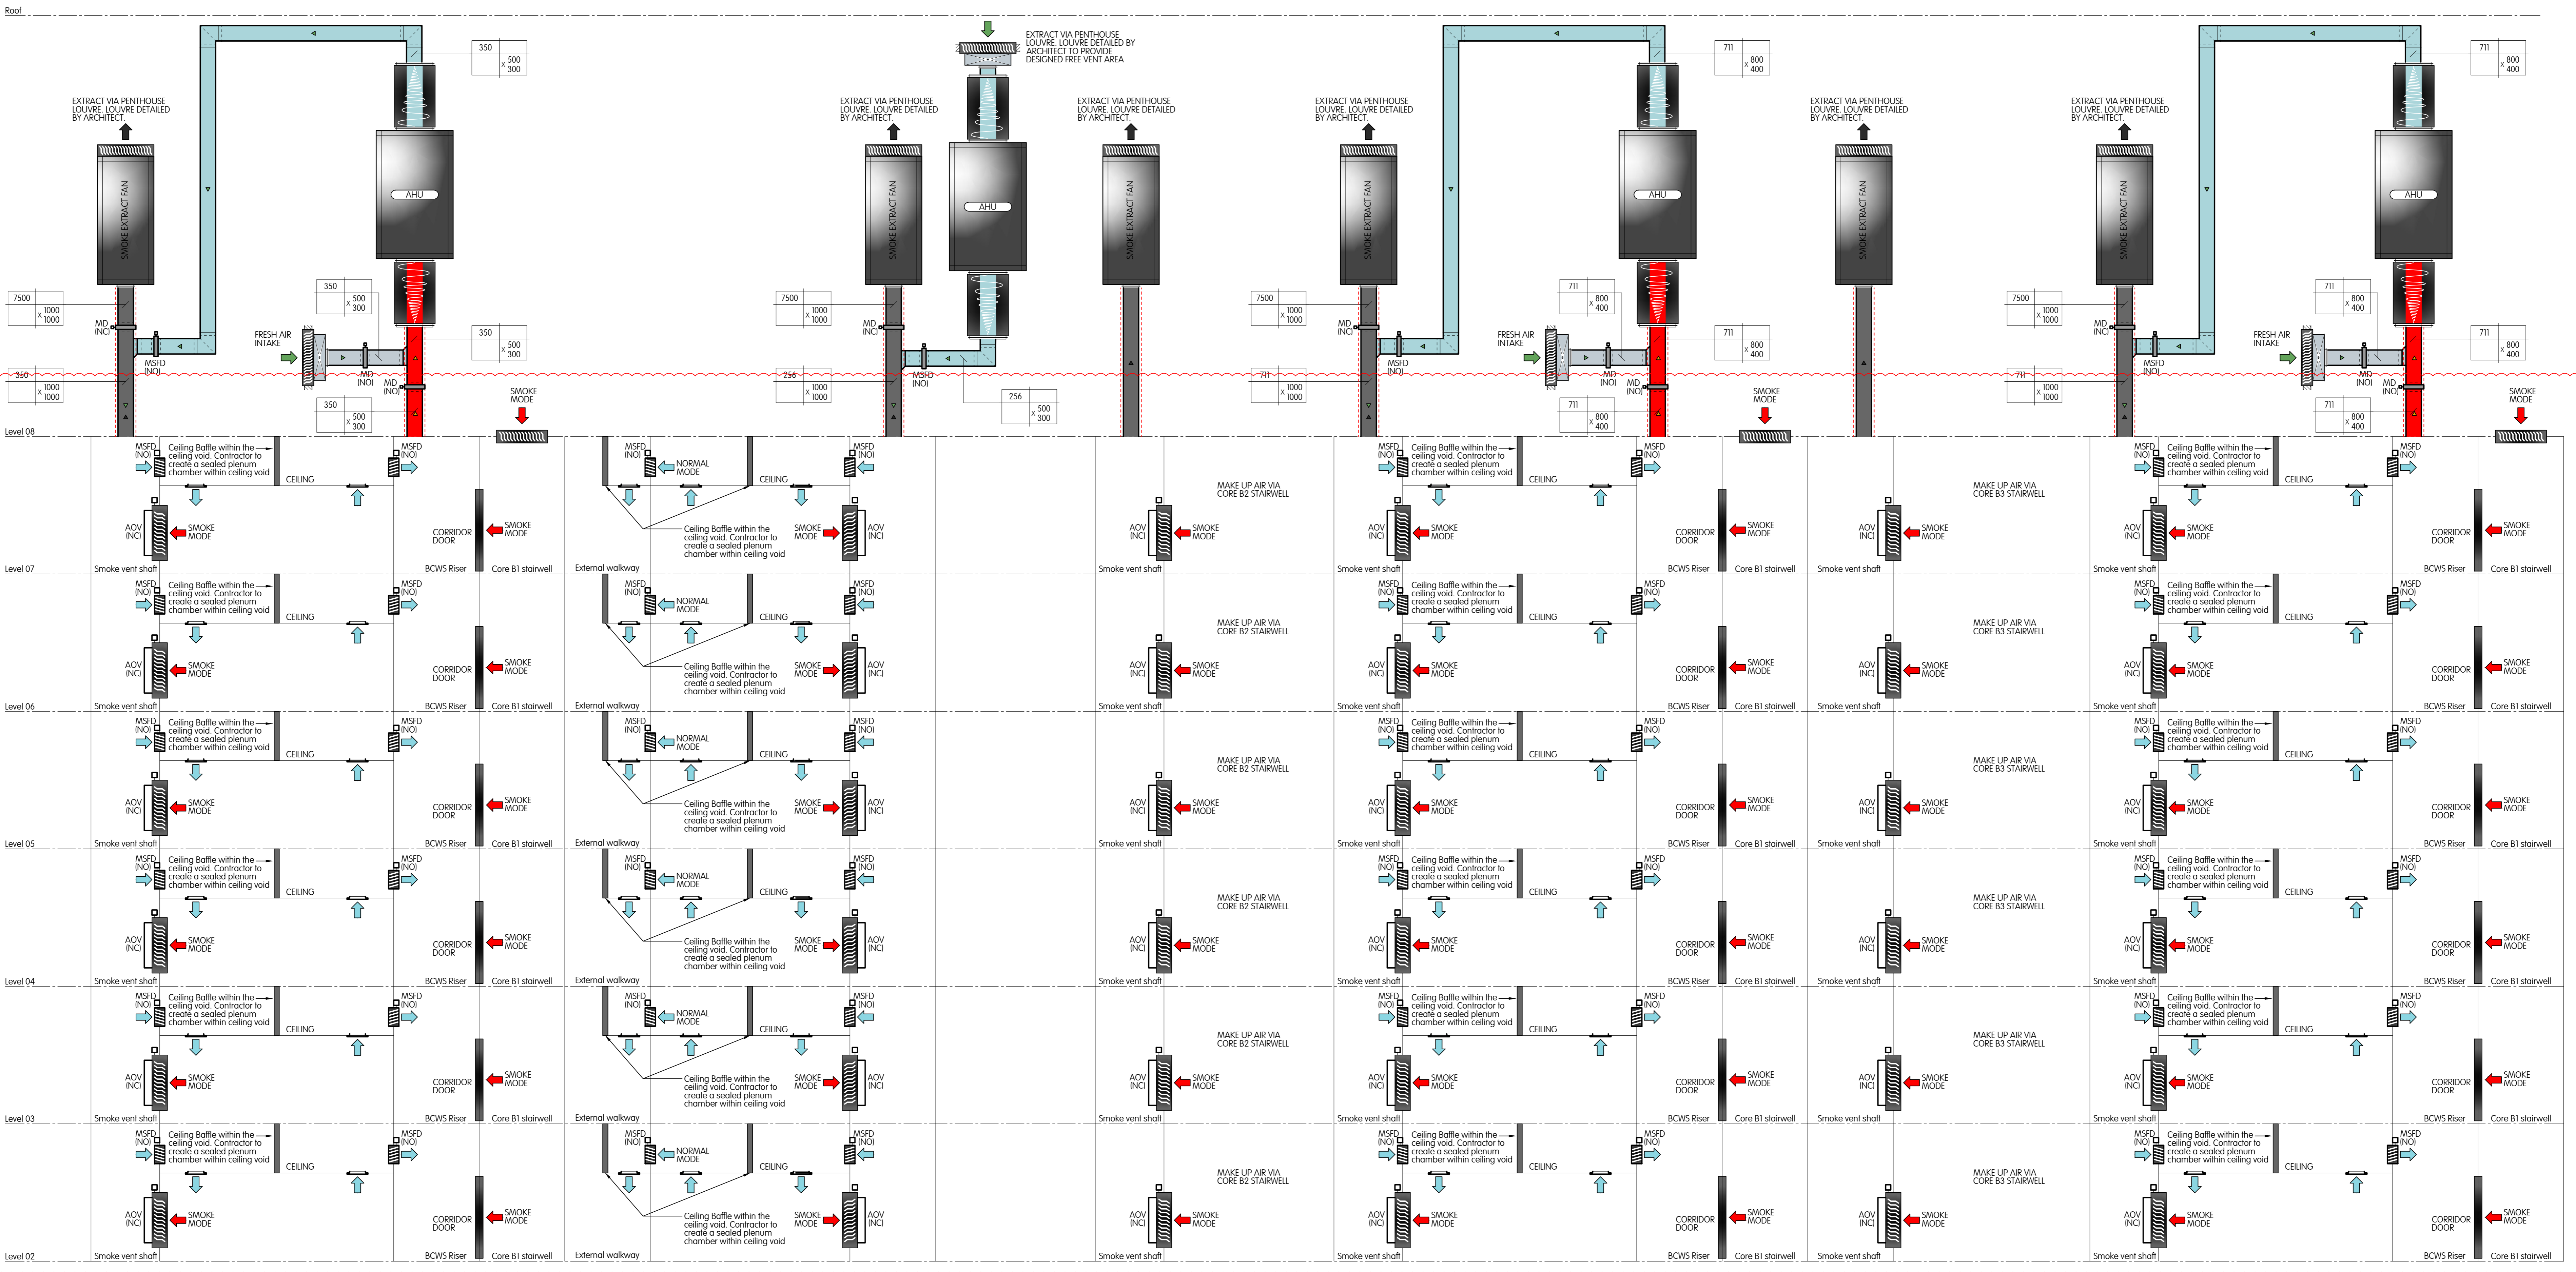

Rev	Date	Description	Drawn	Checked
P2	19.04.2022	Stage 4 Issue	MM	SH
PL	07.12.2021	Stage 4 Issue	MM	SH

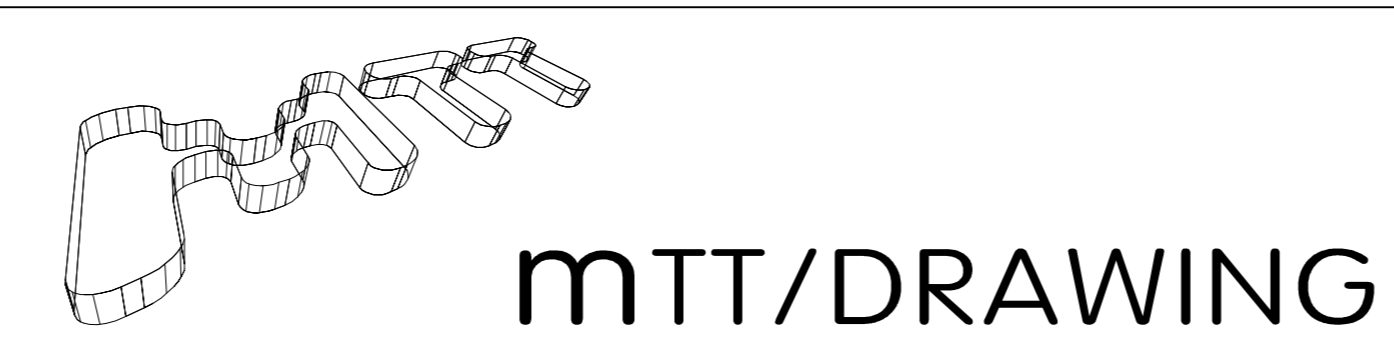

<p>A 9 KINGSWAY LONDON WC2B 6AF</p> <p>T +44 (0)20 7836 1133 F +44 (0)20 7836 1153 E info@mtt-limited.com W www.mtt-limited.com</p>	<p>PM T Ward Cad N Keyser Date December 2020 Scale 1:500/AD Status STAGE 4</p>	<p>Camden Goods Yard</p> <p>Mechanical Services Building B - Ventilation (Corridor Cooling) + AOV Schematic</p> <p>Proj No. C0YB0-MTT-ZZ-DR-M-1000 Revision P2</p>
---	--	---

