


NOTES


- This drawing is for engineering services only and is to be read in conjunction with all relevant architectural, structural, mtt drawings and the Contract specifications.
- THIS IS NOT AN INSTALLATION DRAWING.
- All services routes and equipment locations are indicative, actual location and configuration to be determined by contractor following completion of contractor design and coordination.
- This drawing will only be issued in PDF format.
- All 75mm and 100mm Soil and waste pipework with flow rates less than 1 l/sec shall be installed to a fall of 1:40. All 75mm and 100mm Soil and waste pipework with flow rates greater than 1 l/sec shall be installed to a fall of 1:60 - 1:80.
- All surface water drainage will be installed at falls of 1:90 for 150mm, 1:100 for 100mm and 1:75 for 75mm unless otherwise stated.
- All pipework to be supported in accordance with the manufacturer's requirements.
- Movement / expansion joints to be provided inline with the pipe manufacturer's requirements.
- All access points and rodding eyes located behind readily accessible panels. Access doors on stacks to be typically of 200mm x 200mm. Exact location to suit builders work access panels in Architectural finishes.
- All soil and rainwater pipes except those in back of house areas with no ceilings to be provided with 25mm fall faced rock wool insulation. The insulated soil and waste pipes in habitable areas shall also be enclosed in two layers of gypsum board (by others).
- Refer to drawing CGY-MIT-SH-DRG-P-0001 Public Health Services Legend of Symbols.
- Rainwater system is in Abeyance.

LEGEND

- Internal RWP
- External RWP

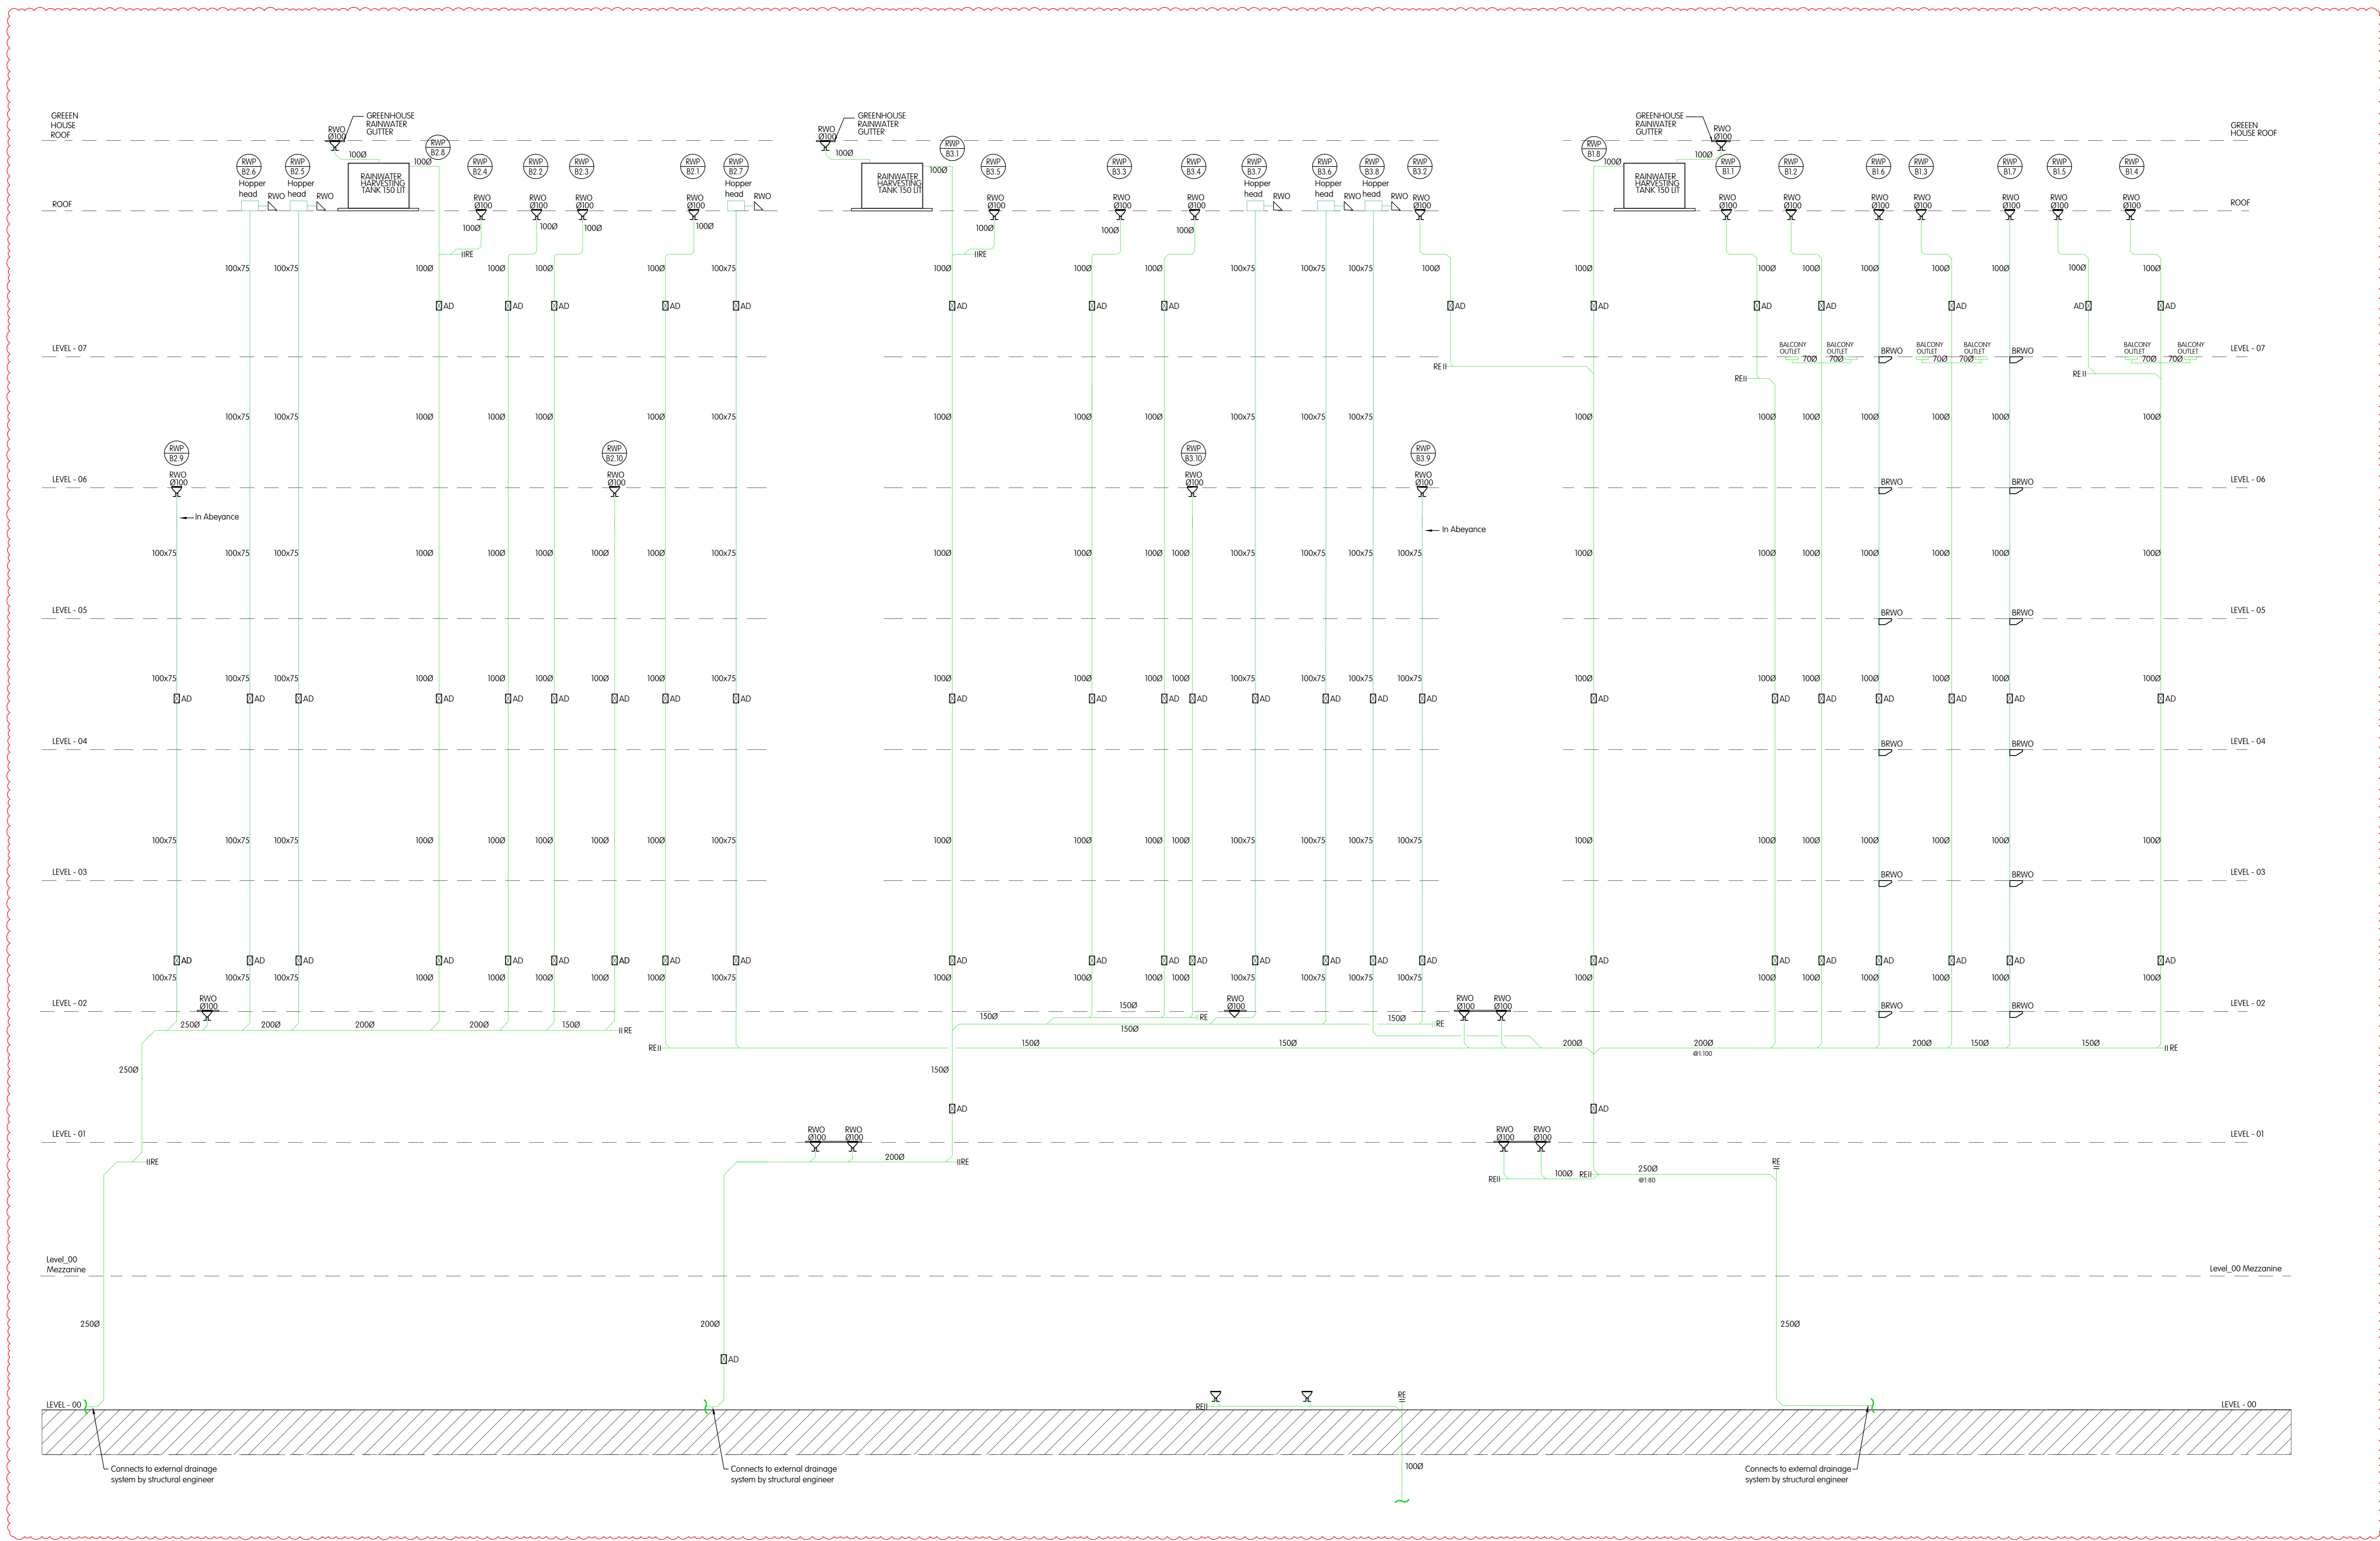

Rev	Date	Description	Drawn	Checked
P3	21.04.2022	Stage 4 Issue. Comments incorporated.	BK	JM
P2	08.04.2022	Stage 4 Issue	BK	JM
P1	17.12.2021	Stage 4 Issue	NDJ	JM

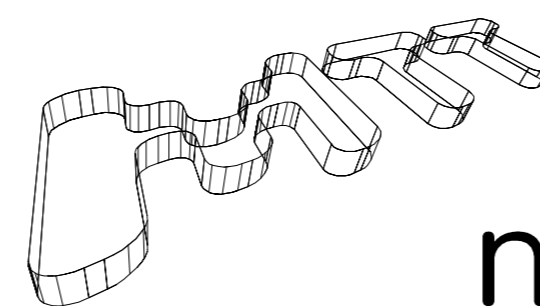

MTT/DRAWING

A 9 KINGSWAY LONDON WC2B 6AF T +44 (0)20 7836 1133 F +44 (0)20 7836 1153 E info@mtt-limited.com W www.mtt-limited.com	PM T Ward Cad N Keyser Date March 2021 Scale NTS&AO Status STAGE 4	Camden Goods Yard Public Health Services Building B Rainwater Schematic Dwg No. CGYB-MIT-ZZZ-DR-P-1010 Revision P3
---	--	--

