
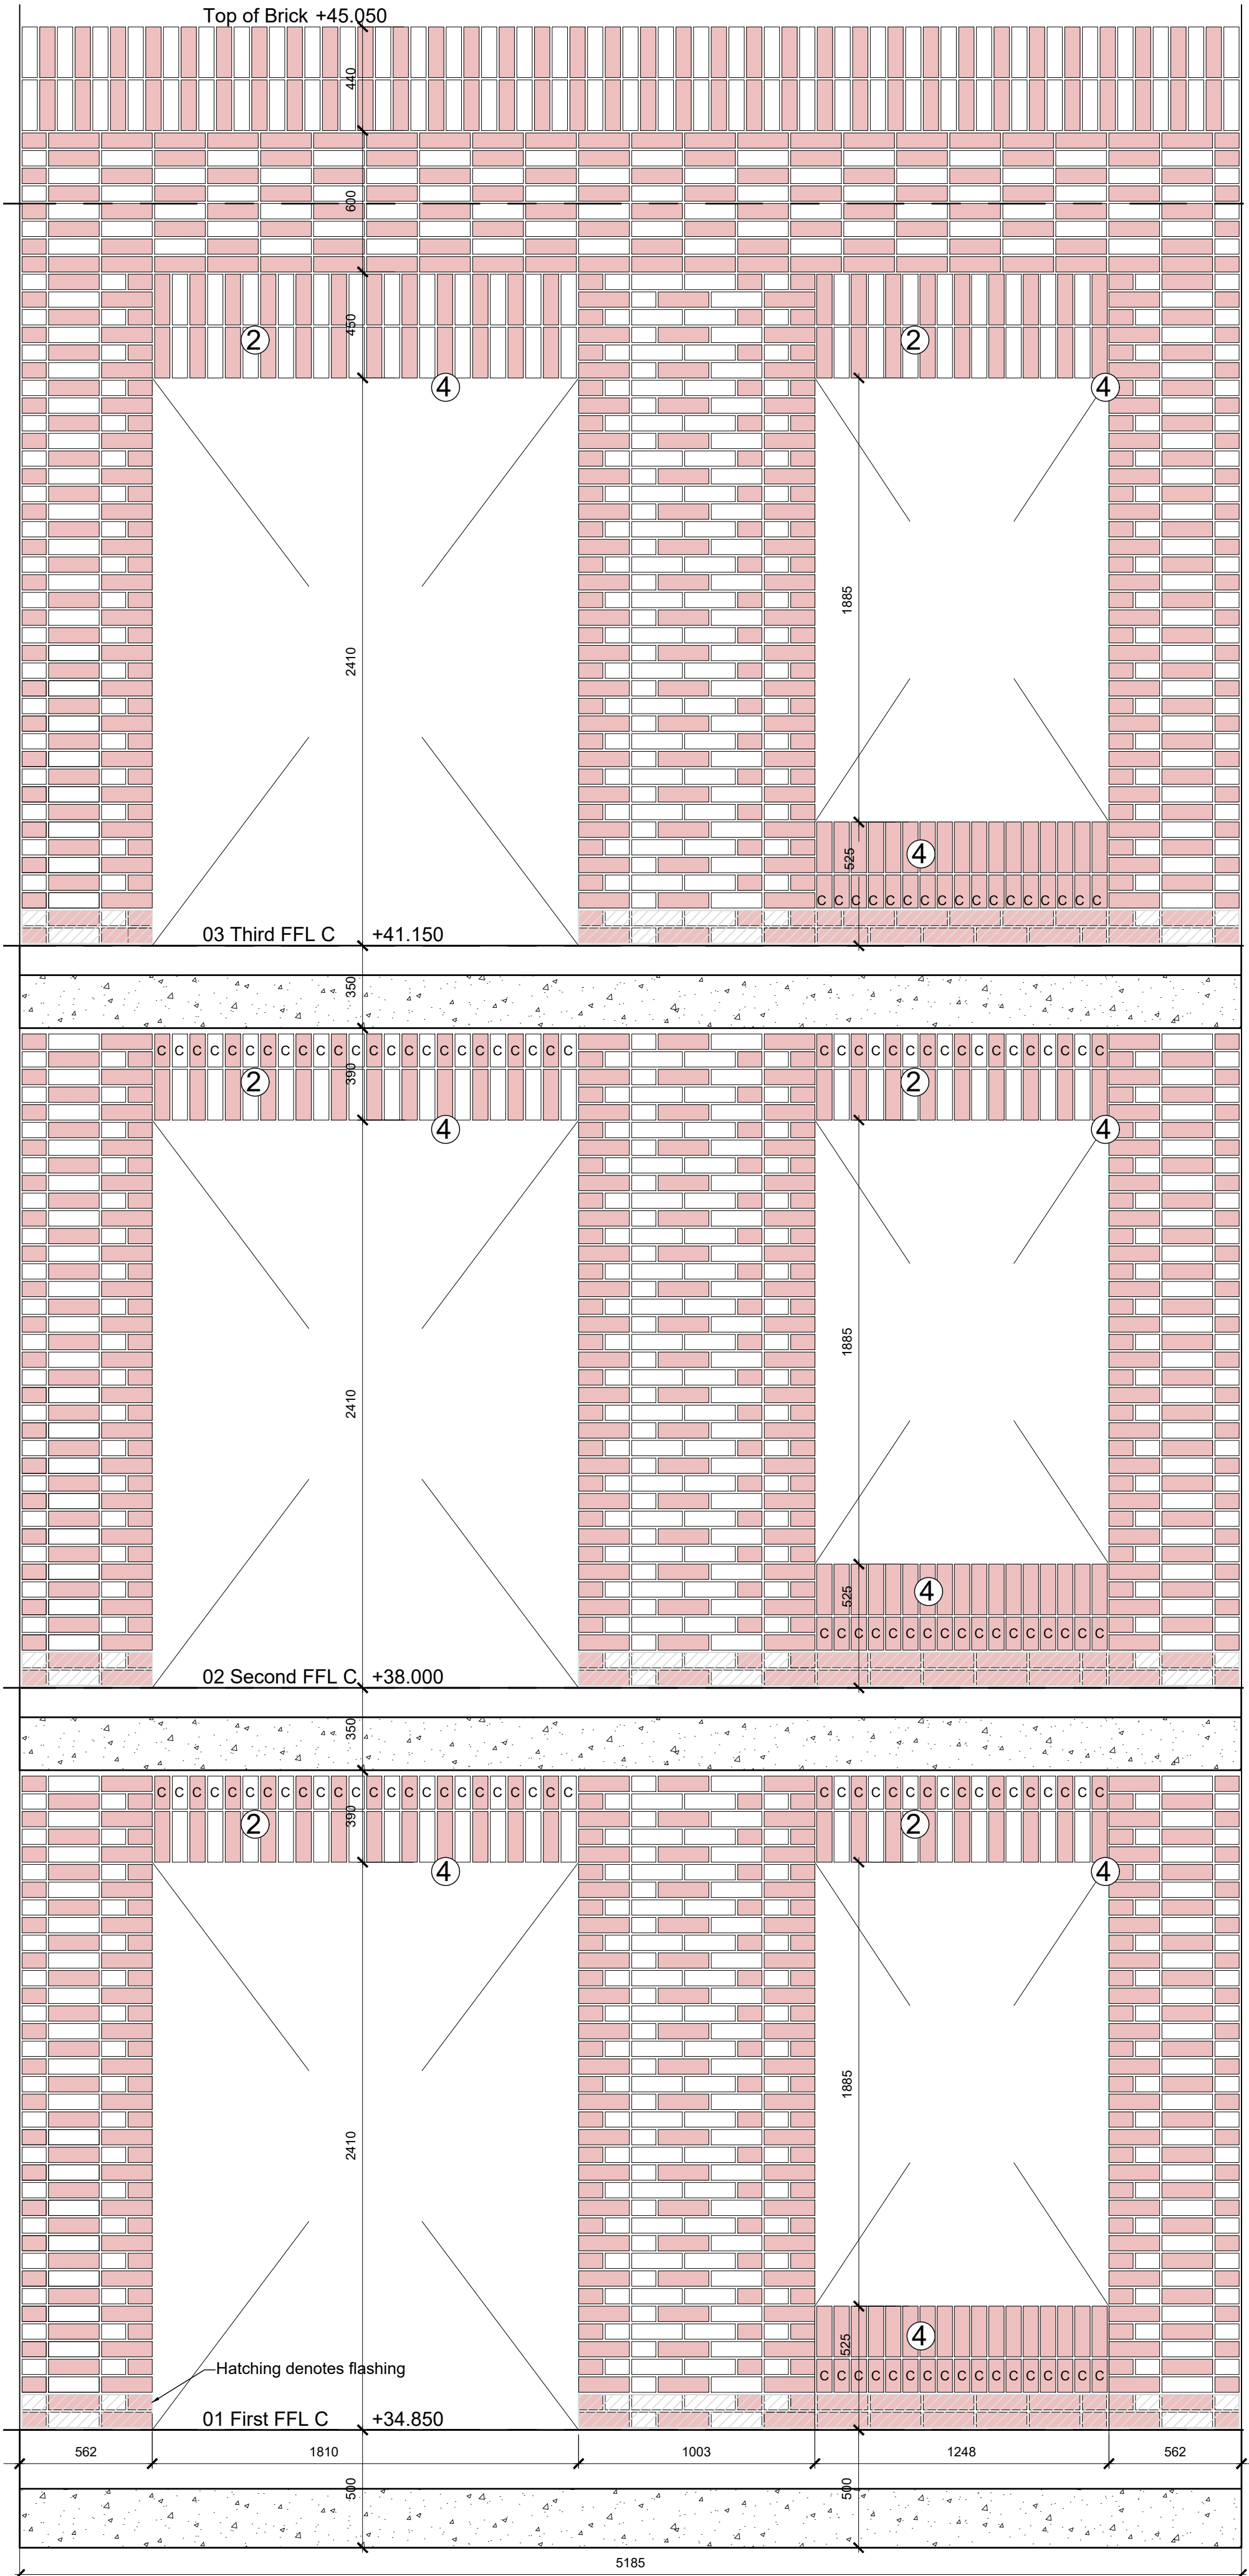


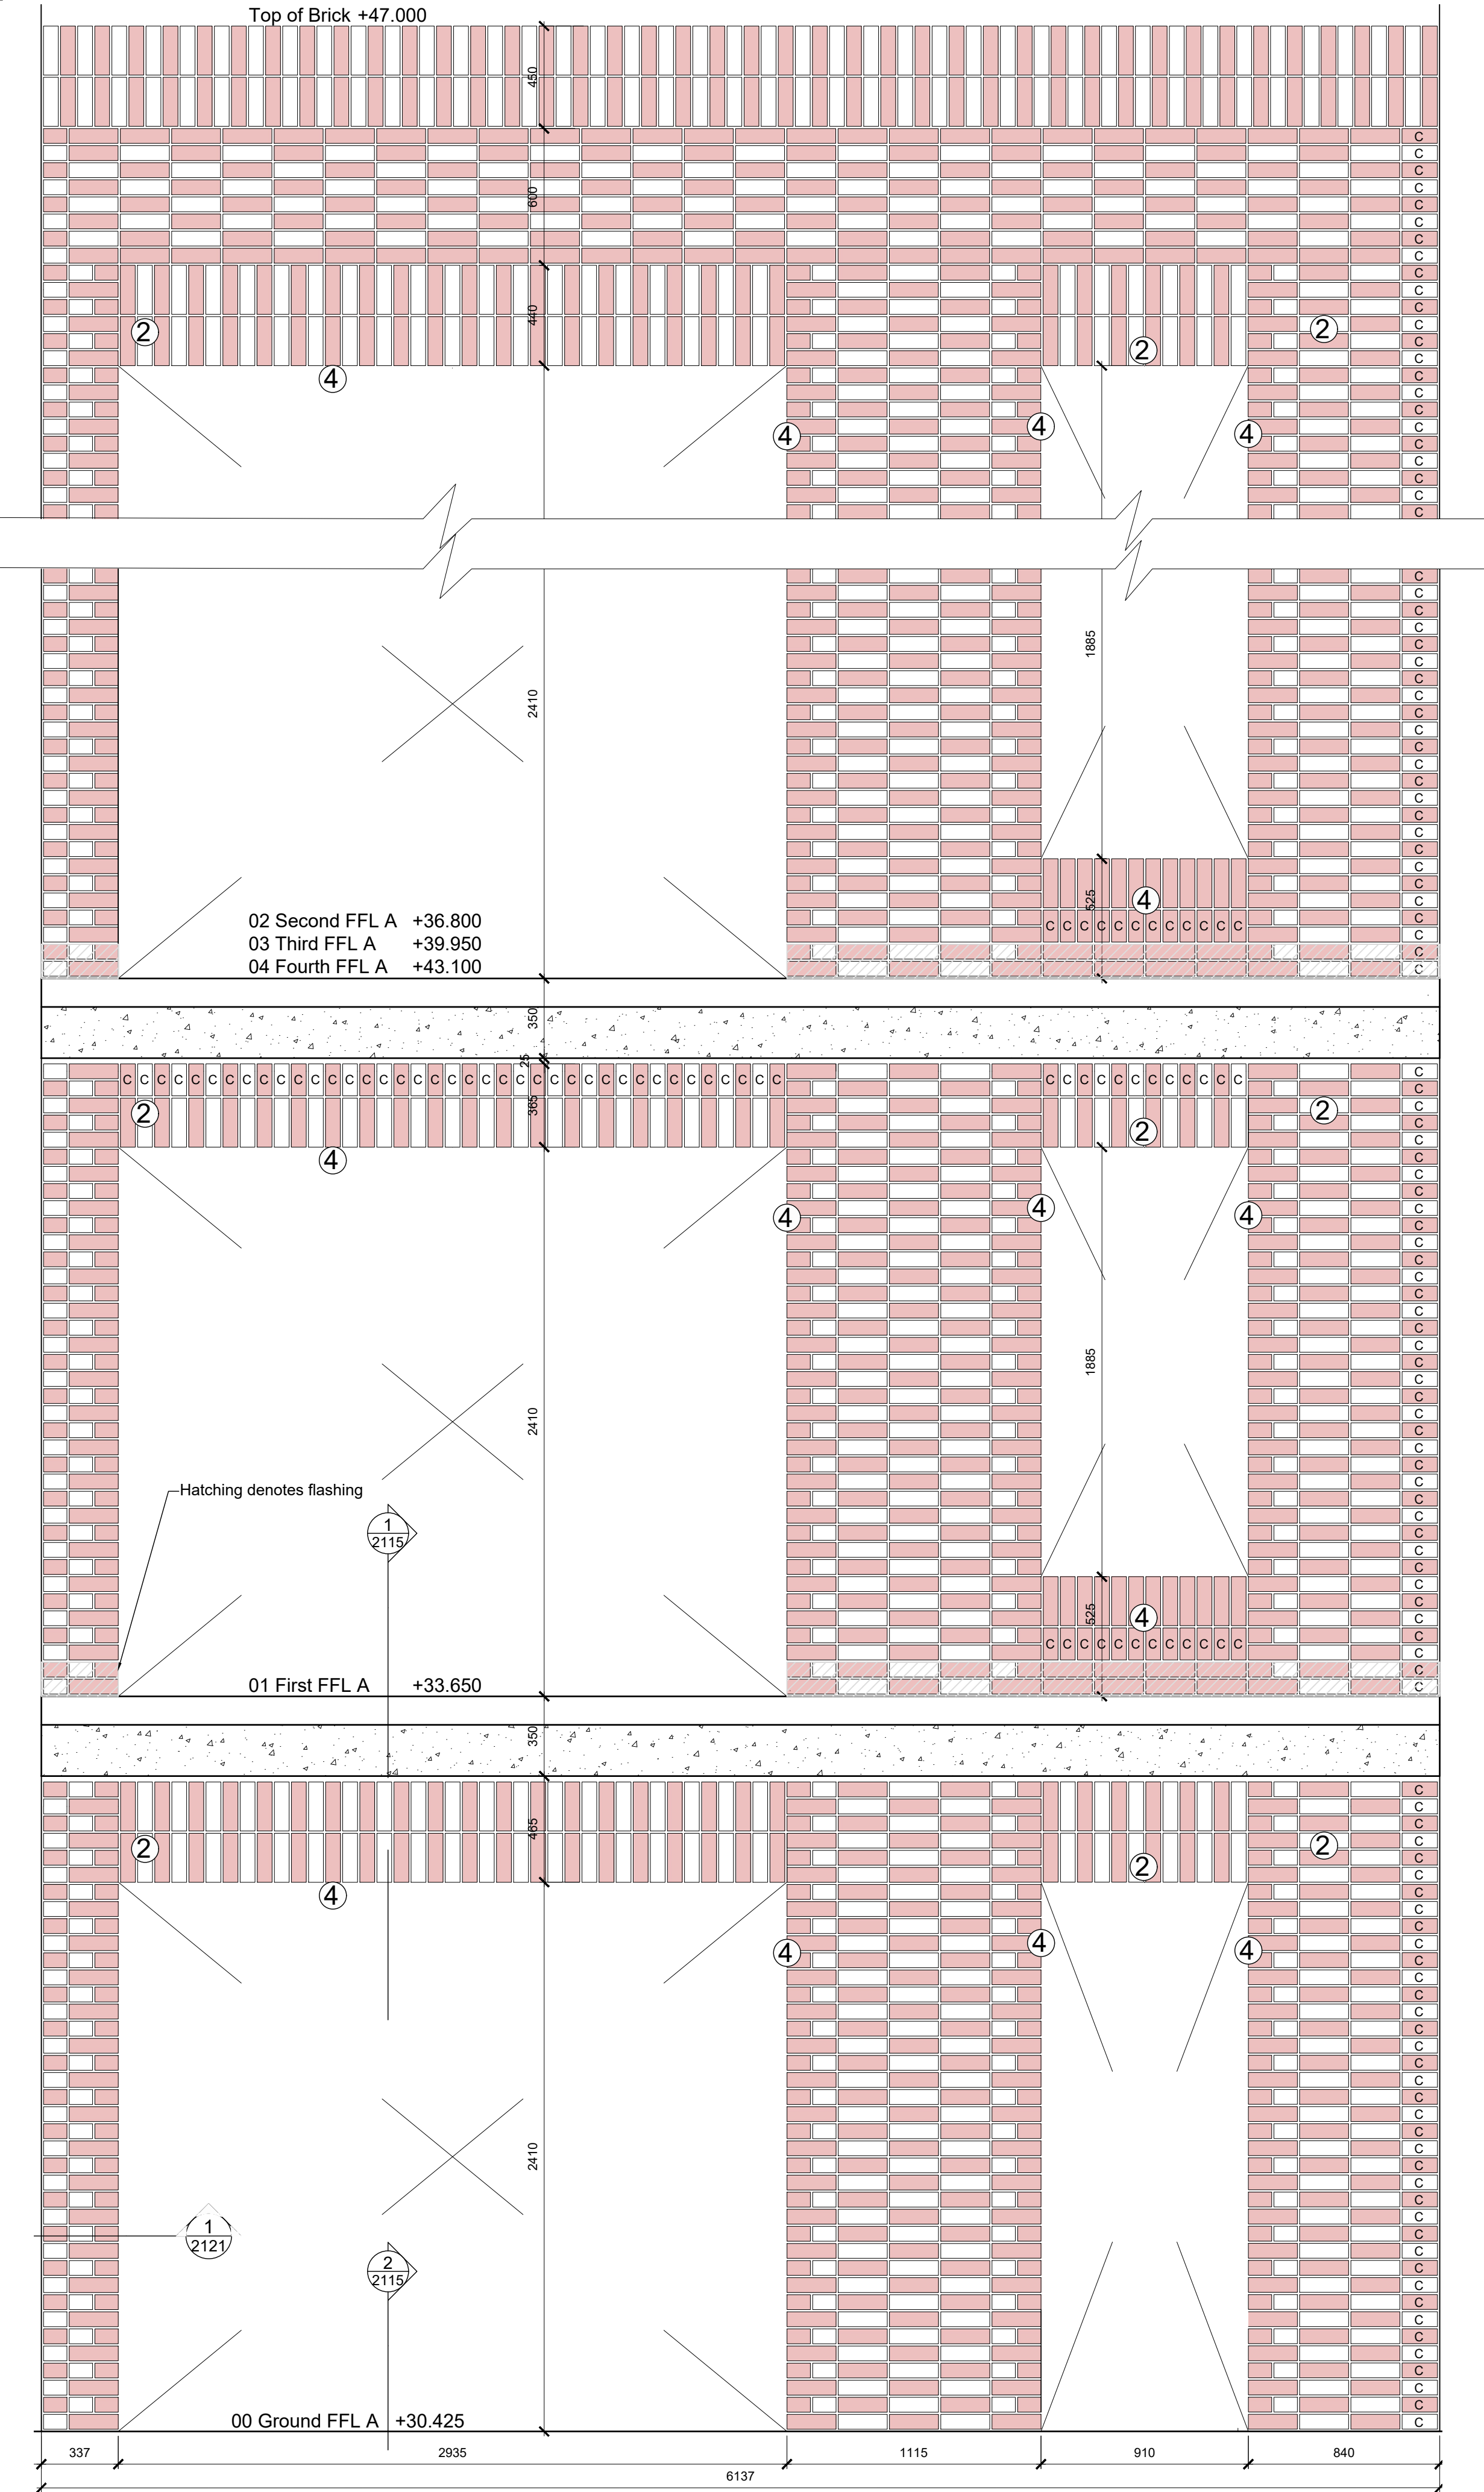

CDM 2015 Health & Safety Information

This information relates only to 'Significant Hazards' identified on this drawing and is to be read in conjunction with the Designer's Risk Assessment Register.

KEY

- ① STRETCHER BOND - LINDEBLOEM BRICK/ NATURAL MORTAR
- ② GLAZED WHITE BRICK - BRILLIANT WHITE GLAZED/ DOVE HOLES WHITE MORTAR
- ③ BRICK BANDING - IBIZA SMOOTH WHITE DOVE HOLES WHITE MORTAR
- ④ GLAZED RED BRICK - BURGUNDY GLAZED/ DOVE HOLES WHITE MORTAR
- C CUT BRICK GENERALLY

NOTES:

FOR OVERALL SETTING OUT DIMENSIONS REFER TO GA PLANS 0100 SERIES

FOR EXTERNAL WALL DETAILS REFER TO ECE DRAWINGS 2100 SERIES

FOR TYPICAL CURVE S/O DETAIL REFER TO ECE DETAIL 2121(2)

C01 23.01.23 Issued for Brickwork Setting Out AL PA

Rev Date Revision Details Dr Ch

ECE Architecture
www.ecearchitecture.com

Client's Name
Countryside Partnerships

Job Title
Belmont St, Camden

Drawing Title
Decorative Brickwork Details_Sheet 2
Link Buildings

Scale
1:20 @ A1 / 1:40 @ A3

metres 1 2

Drawn AL Checked PA Date 20.01.23

Job No LD504 - ECE - B - ZZ - DR - A - 2133C01 Drawing No Rev

Status
CONSTRUCTION

CAD Plot date: 24/01/2023 - 12:59:26 link_buildings_2133.dwg