

GENERAL NOTES.

© Buckley Gray Yeoman Limited

All dimensions to be checked on site prior to commencement of any works, and/or preparation of any shop drawings.

Sizes of and dimensions to any structural elements are indicative only. See structural engineers drawings for actual sizes / dimensions.

Sizes of and dimensions to any service elements are indicative only. See service engineers drawings for actual sizes and dimensions.

This drawing to be read in conjunction with all other Architect's drawings, specifications and other Consultants' information.

All proprietary systems shown on this drawing are to be installed strictly in accordance with the Manufacturers/Suppliers recommended details.

Any discrepancies between information shown on this drawing and any other contract information or manufacturers/suppliers recommendations is to be brought to the attention of the Architect

DO NOT SCALE FROM THIS DRAWING.


NOTES.

Key			
<div></div>	Office Reception	<div></div>	Service Yard
<div></div>	Flexible Ancillary Space to Reception	<div></div>	Plant/Riser
<div></div>	Office	<div></div>	Out of Scope
<div></div>	Studio Reception	<div></div>	Services / EOJ
<div></div>	Studio	<div></div>	Terrace
<div></div>	Existing Retained Wall	<div></div>	New Wall

PL03 18/02/22	Planning Amendments	WQ
PL02 04/02/22	Planning Amendments	WQ
PL01 20/10/21	Planning Submission	WQ
REV. DATE	NOTE	DRAWN

BGY
BUCKLEY GRAY YEOMAN
+ 44 20 7033 9913
BGY.CO.UK

CLIENT	PATRIZIA		
PROJECT	24 Endell Street		
DRAWING	Roof Level Plan Proposed		
SCALE	DATE		
1:100 @ A1 (1:200 @ A3)	Oct. 2021		
STATUS	APPROVED		
PLANNING	RP		
DWG No.	REVISION		
1183_PL-GA-RF	PL03		

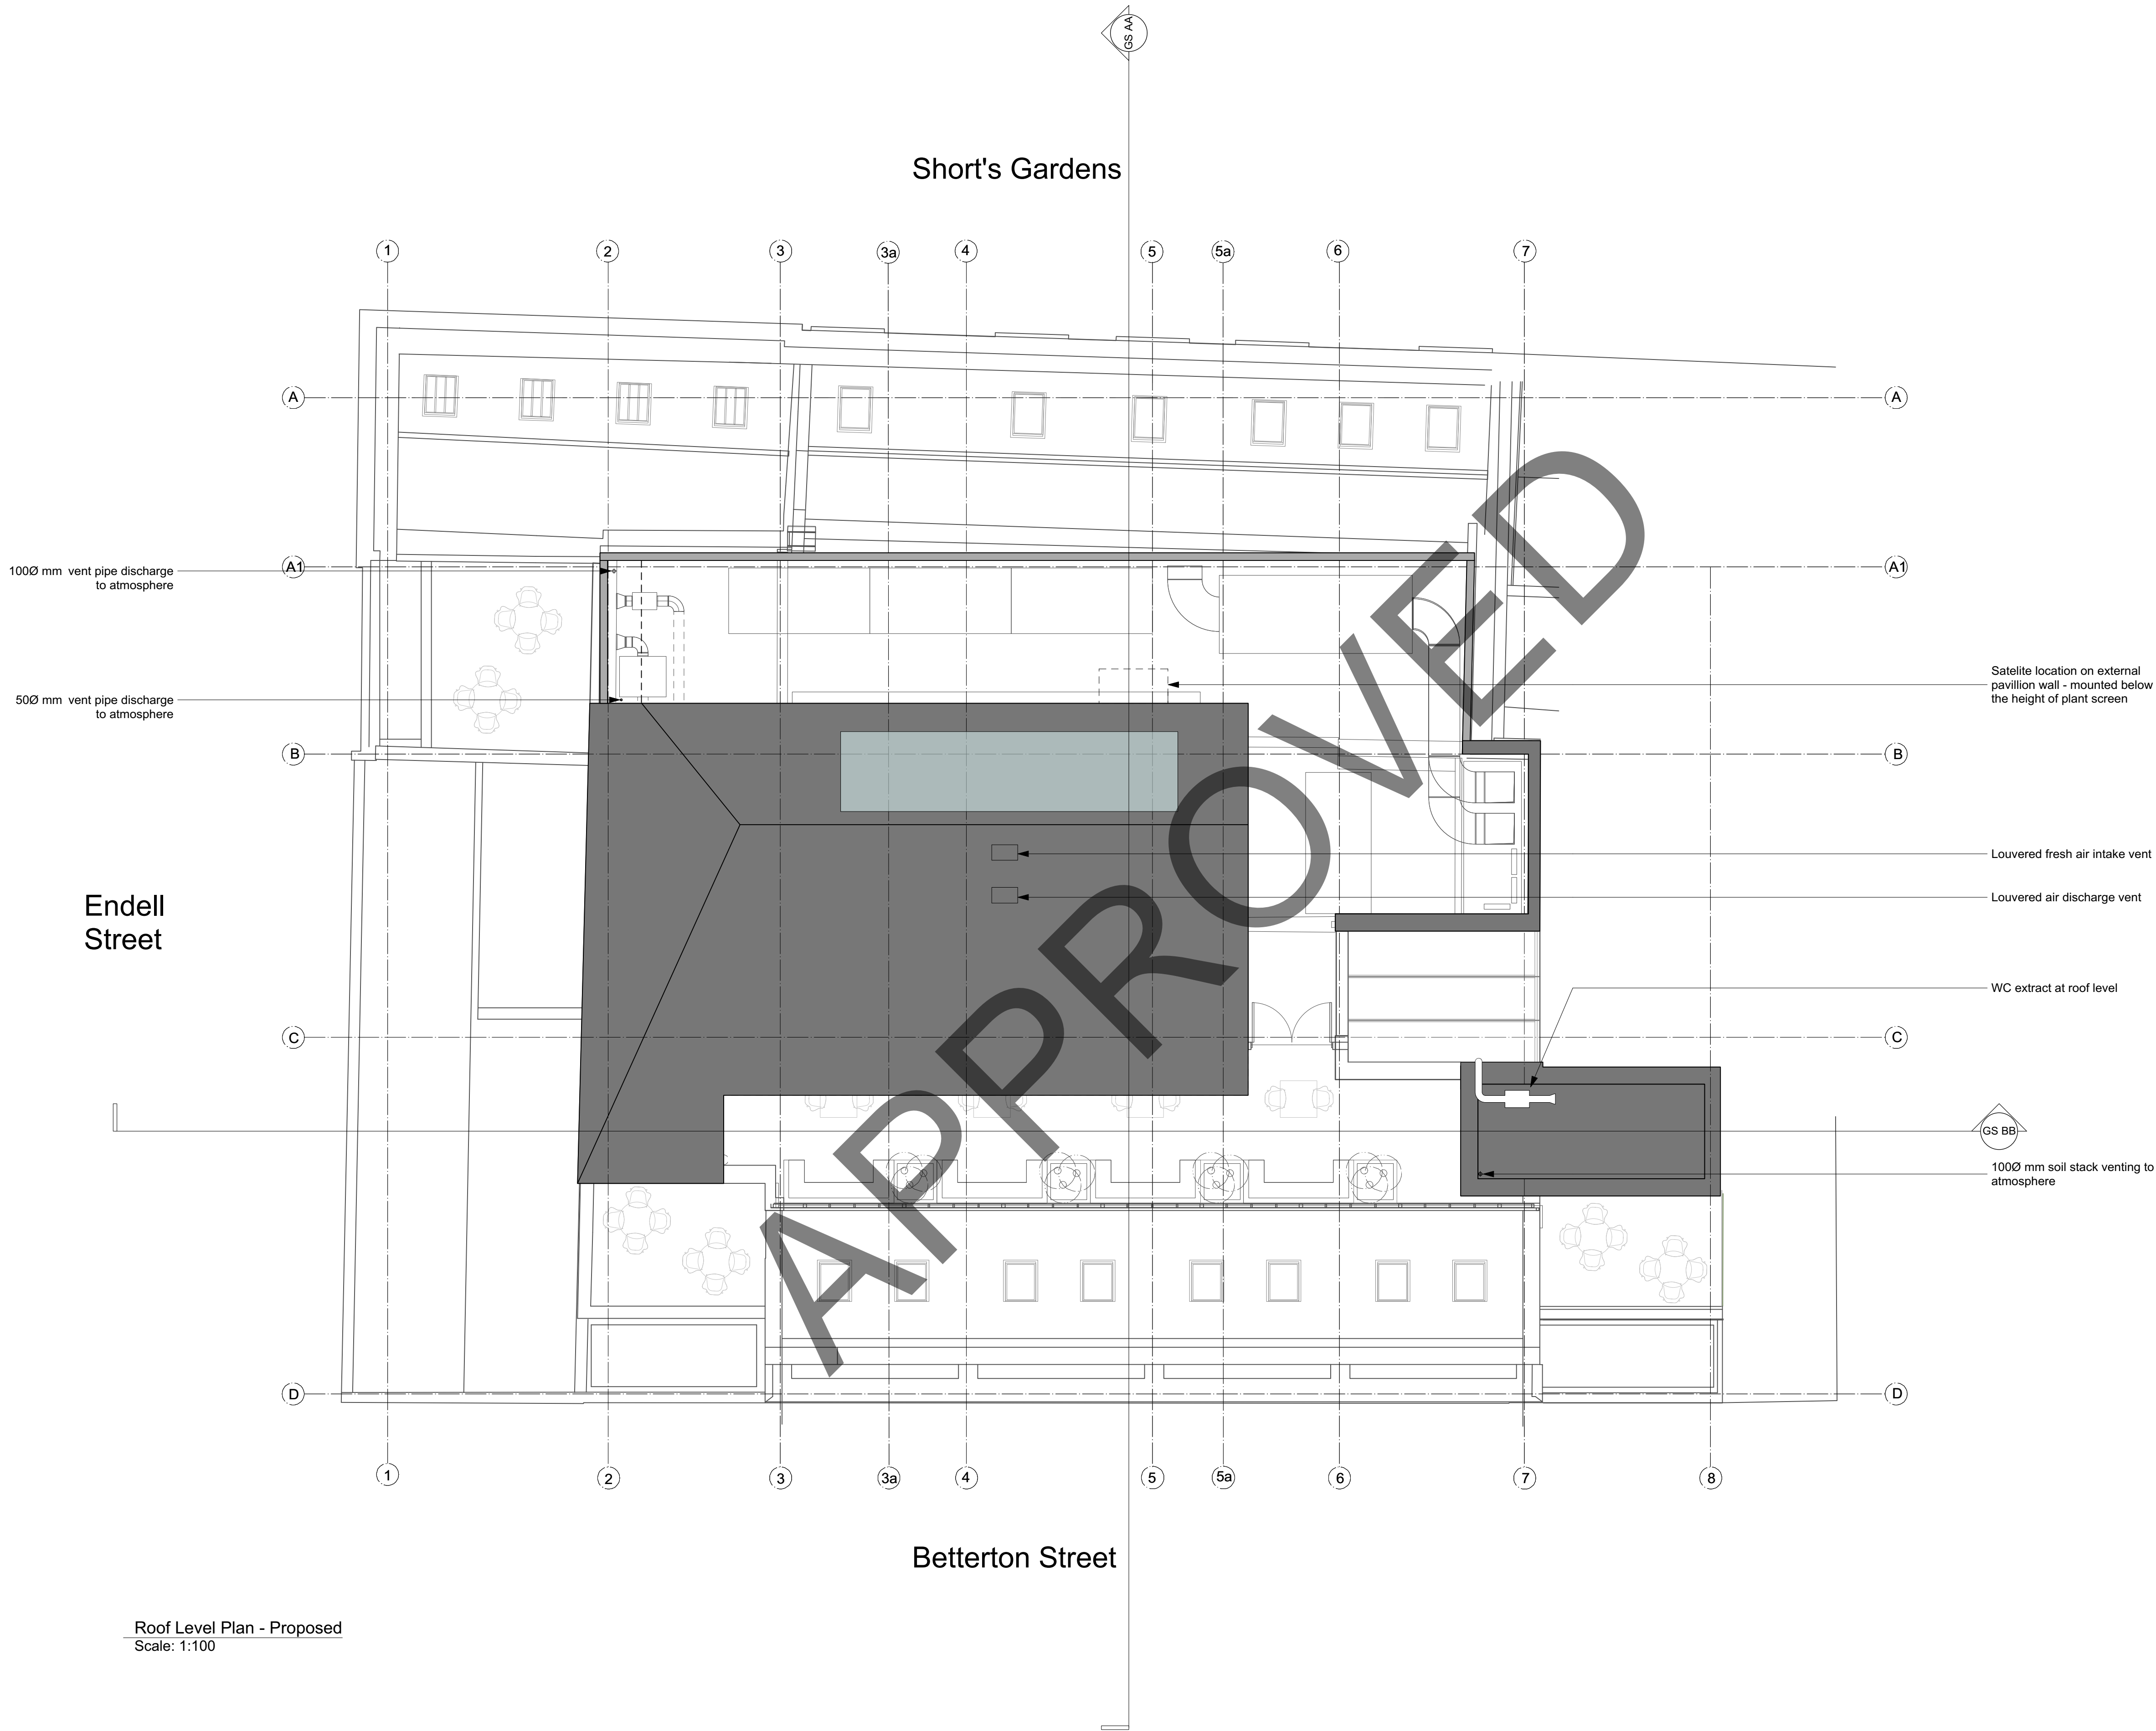

Roof Level Plan - Proposed
Scale: 1:100