

notes:
Do not scale from drawings. All discrepancies to be reported to
Gensler architect immediately.
All dimensions to be verified by contractor on site prior to any works.
Layouts are based on drawings received for Feasibility and have not
been verified against the measured survey.

P01	10.10.22	Planning Application	RW	NM

rev	date	revision note	drawn	checked
		lead consultant		

Gensler


Moretown Tel +44 (0) 20 7073 9600
London Fax +44 (0) 20 7539 1917
E1W 1YW
England
United Kingdom

client



British Land
York House
45 Seymour Street
London
W1H 7LX
Tel 020 7486 4466

key plan

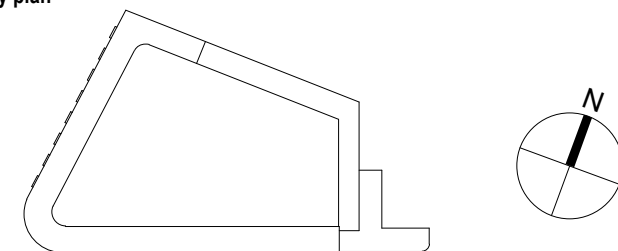category
PROJECT STAGEfamily
PLANNING

title
ENLARGED PLAN_MEP ENCLOSURE


project
Level 2 Lab Enablement & End of Trip
20 Triton Street London NW1 3BF

project number	drawn	checked
08.8107.001	Author	Checker

scale	date of first issue	status	rev
1:50@A1	10/10/22		P01

20TS - GEN - ZZ - ZZ M3 - A-010018

© Gensler 2021
All rights reserved, including but not limited to The Copyright, Design and Patents Act 1988

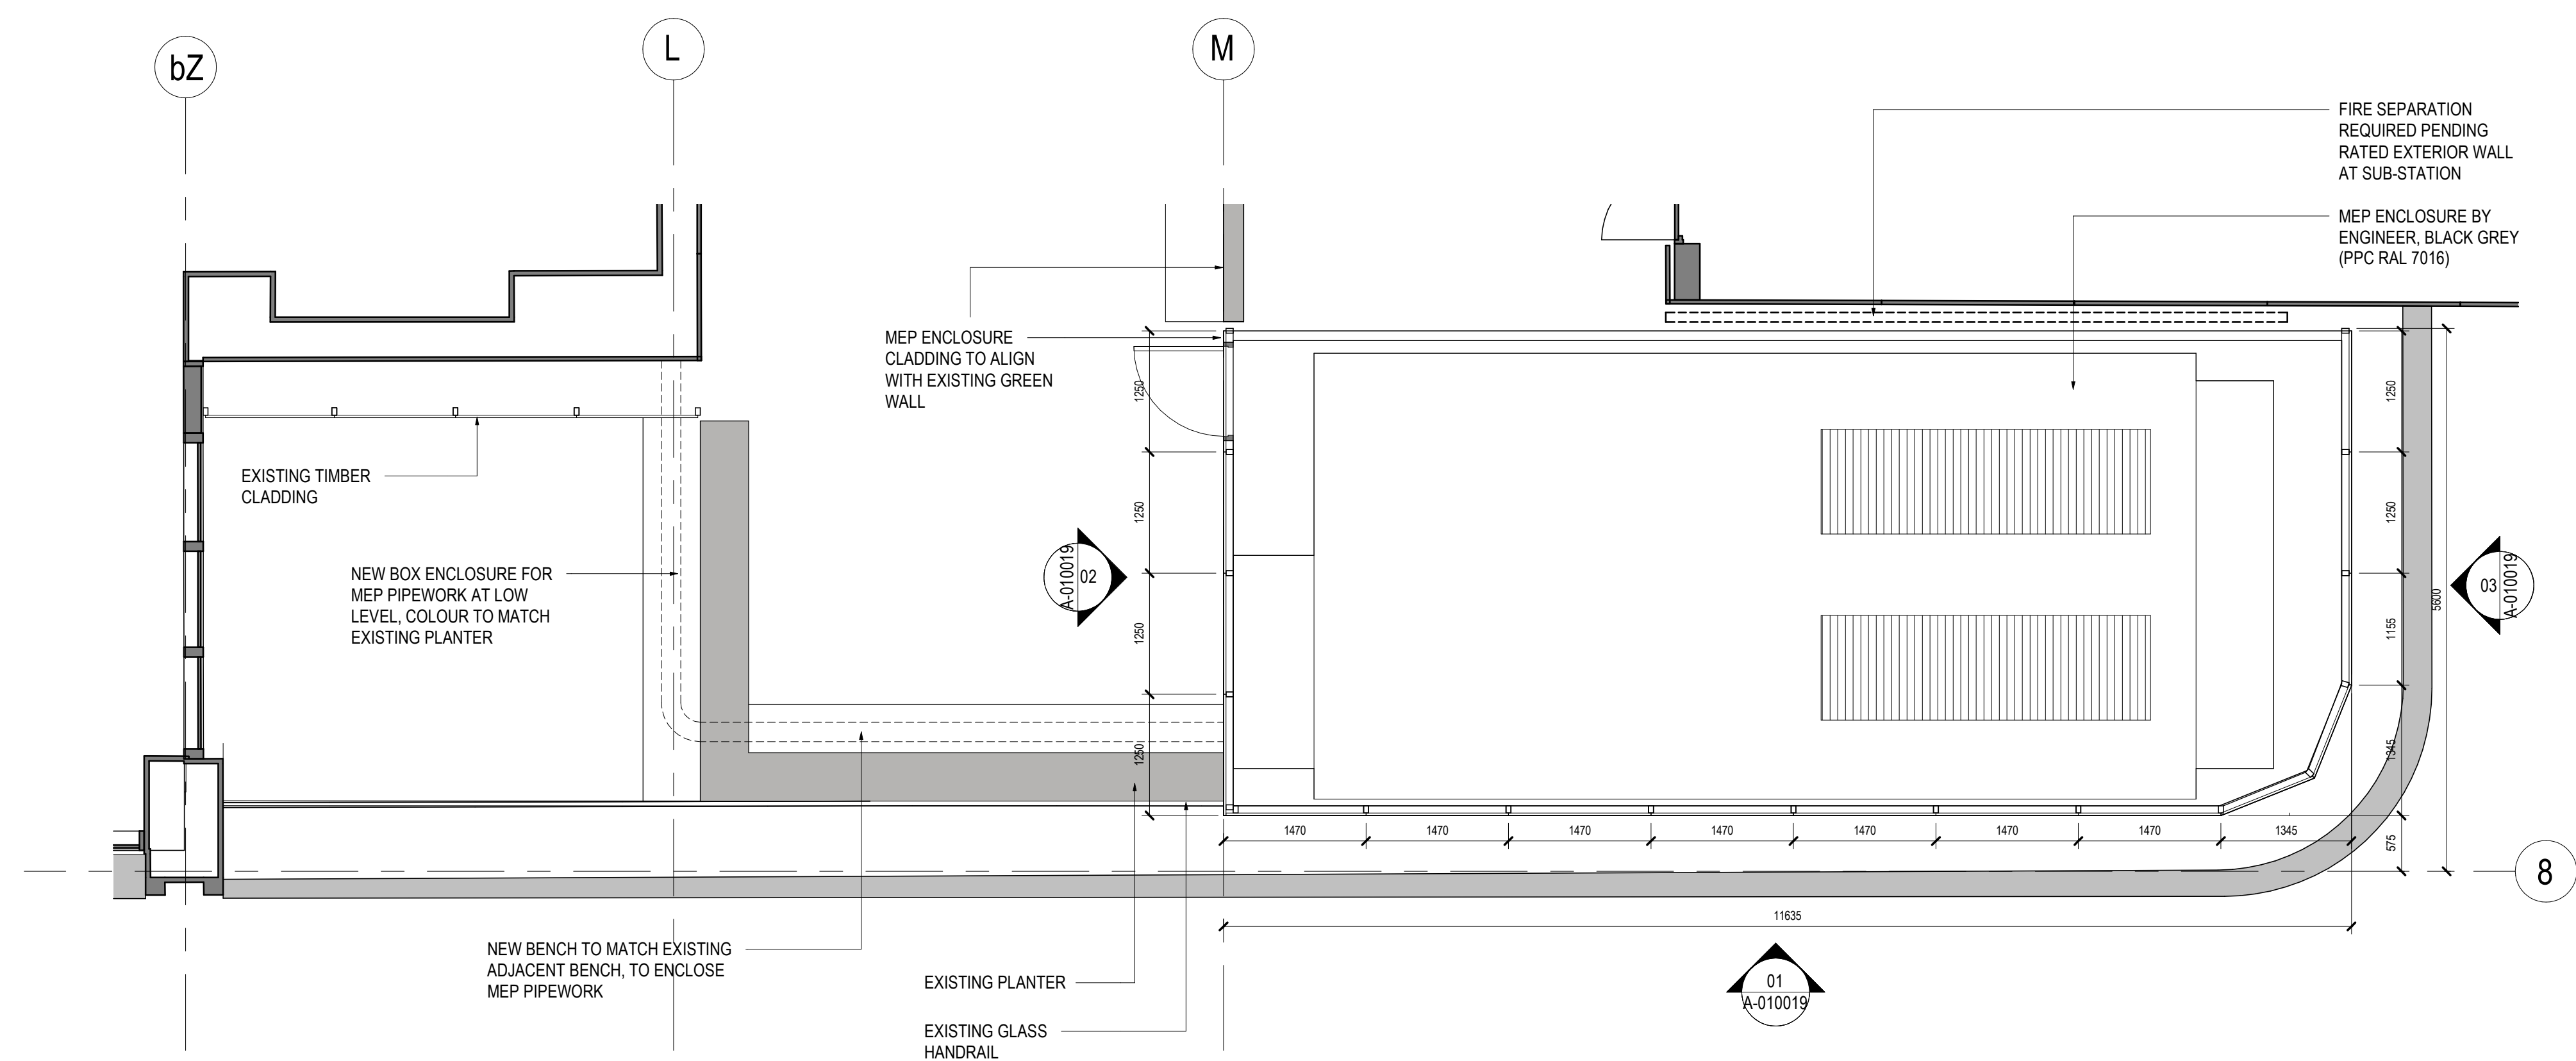

01 PLAN - LEVEL 02 MEP ENCLOSURE
SCALE: 1 : 50