

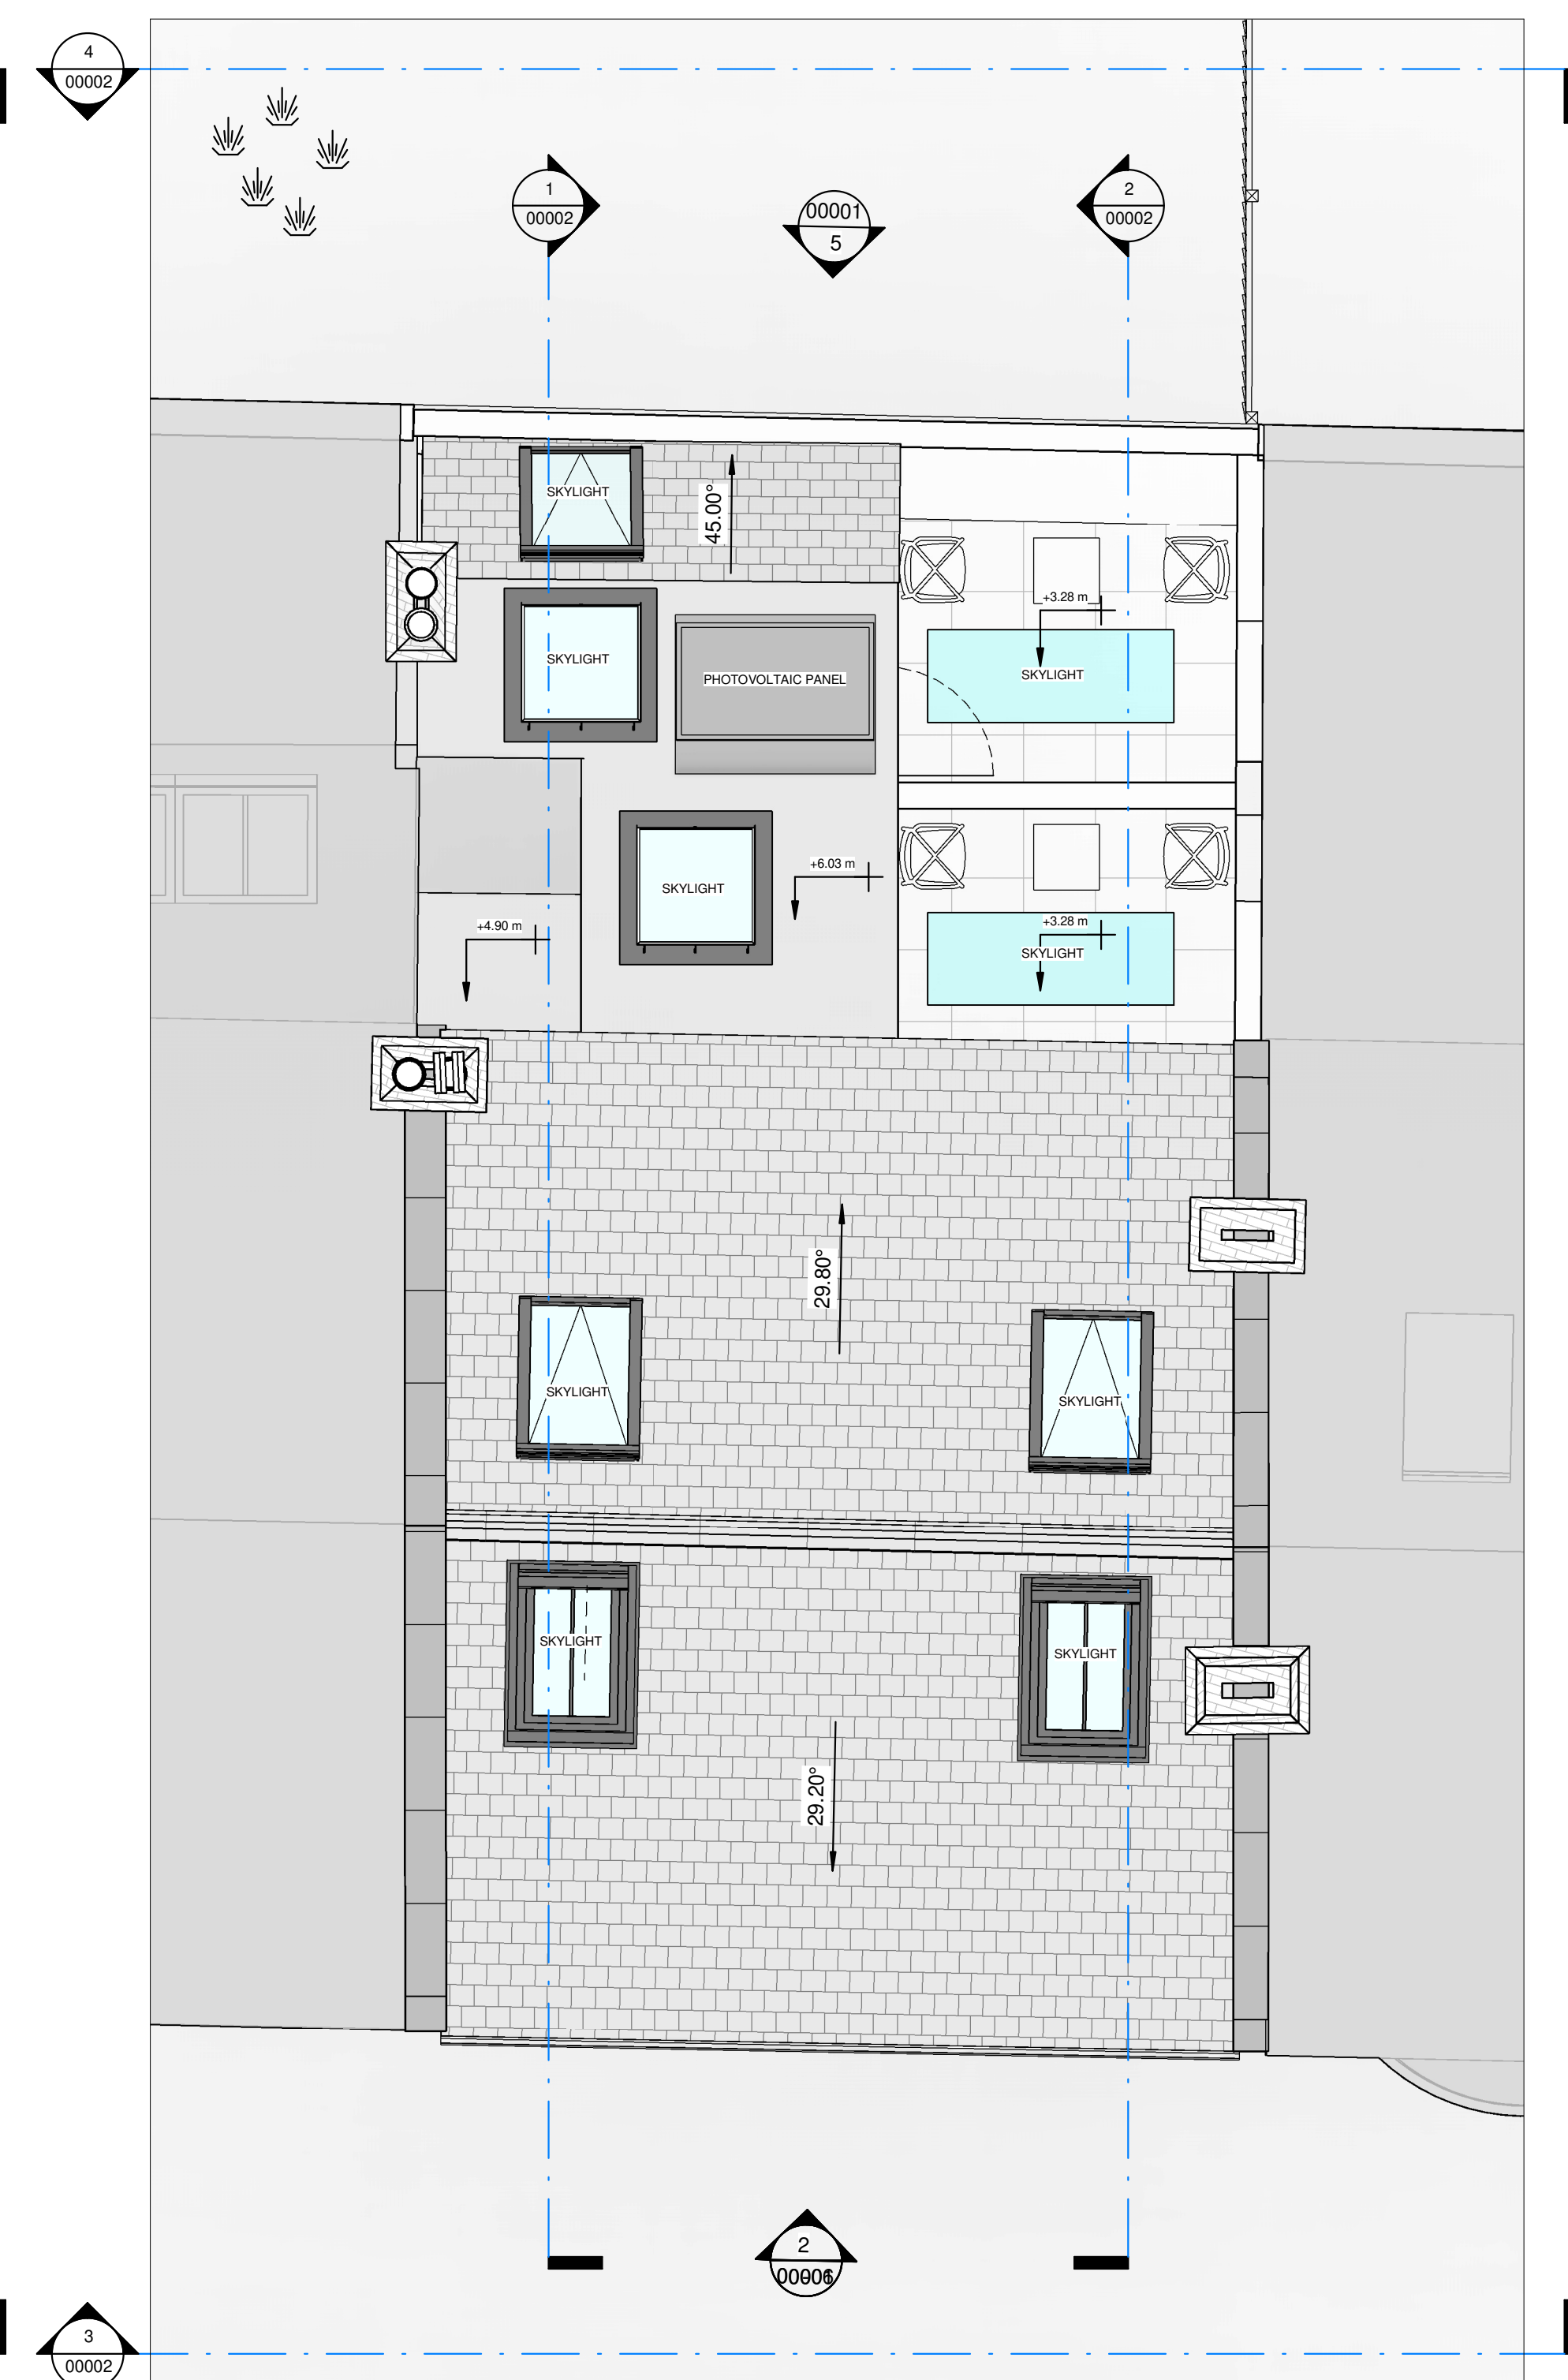
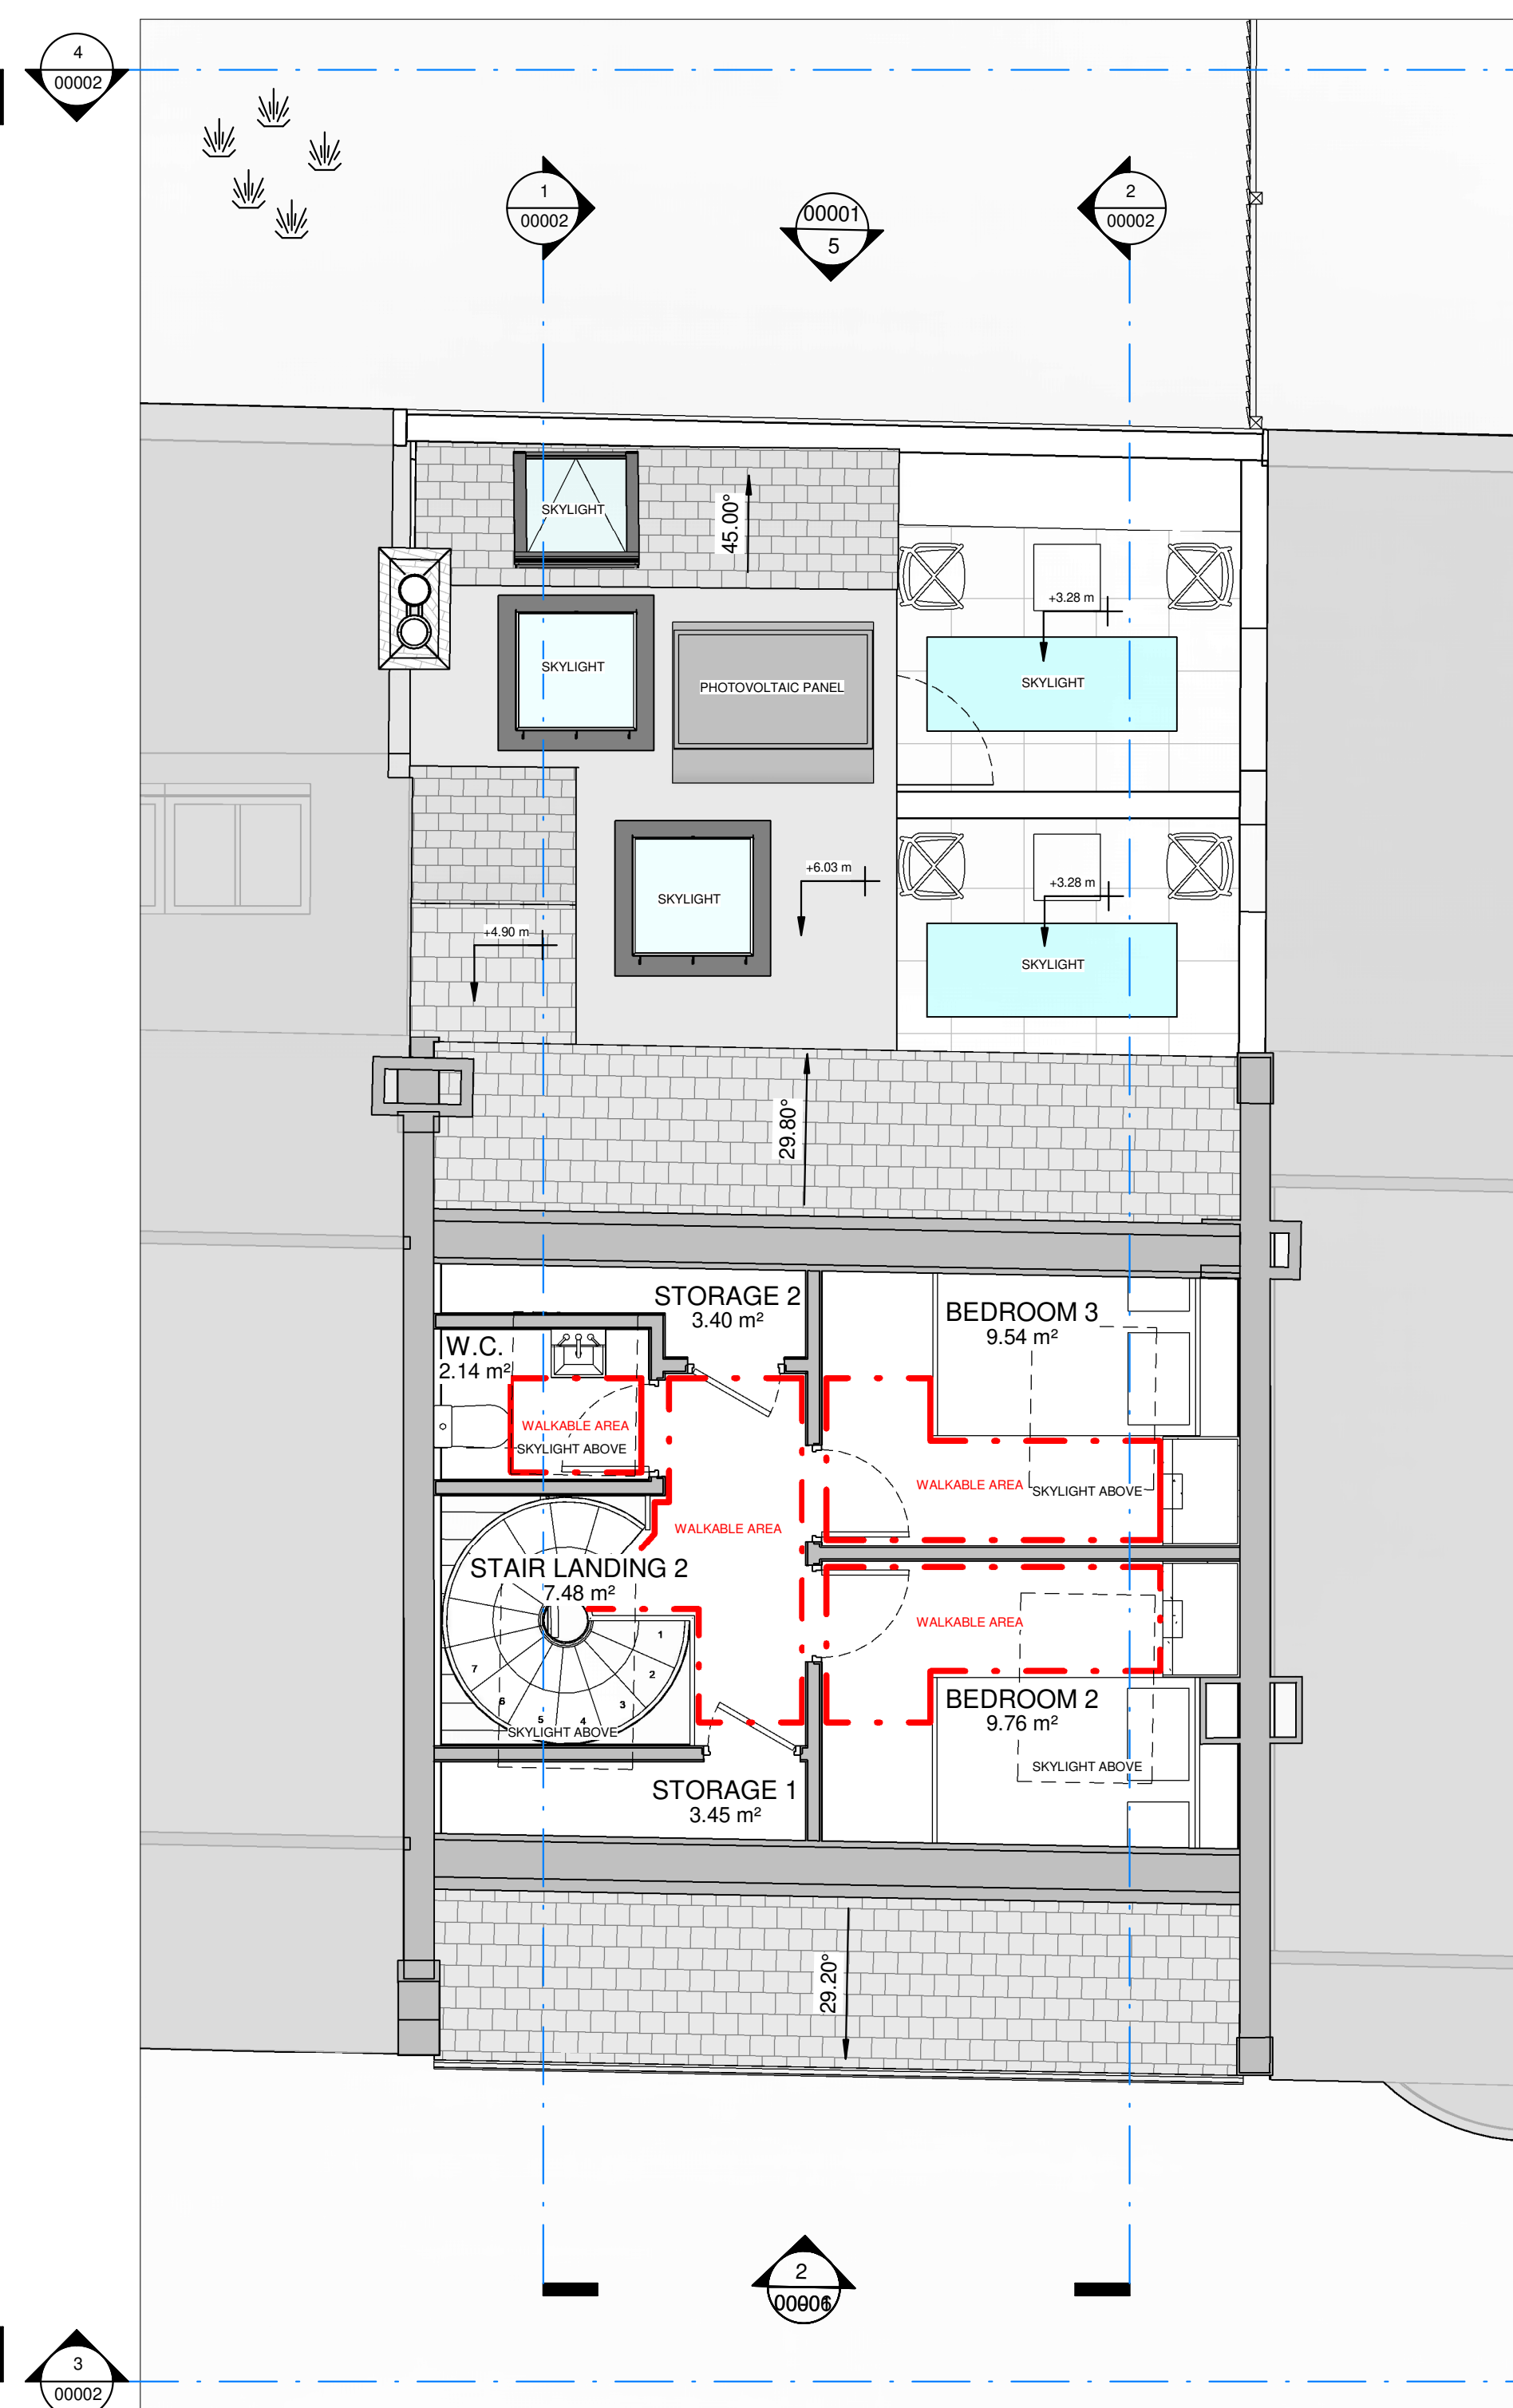
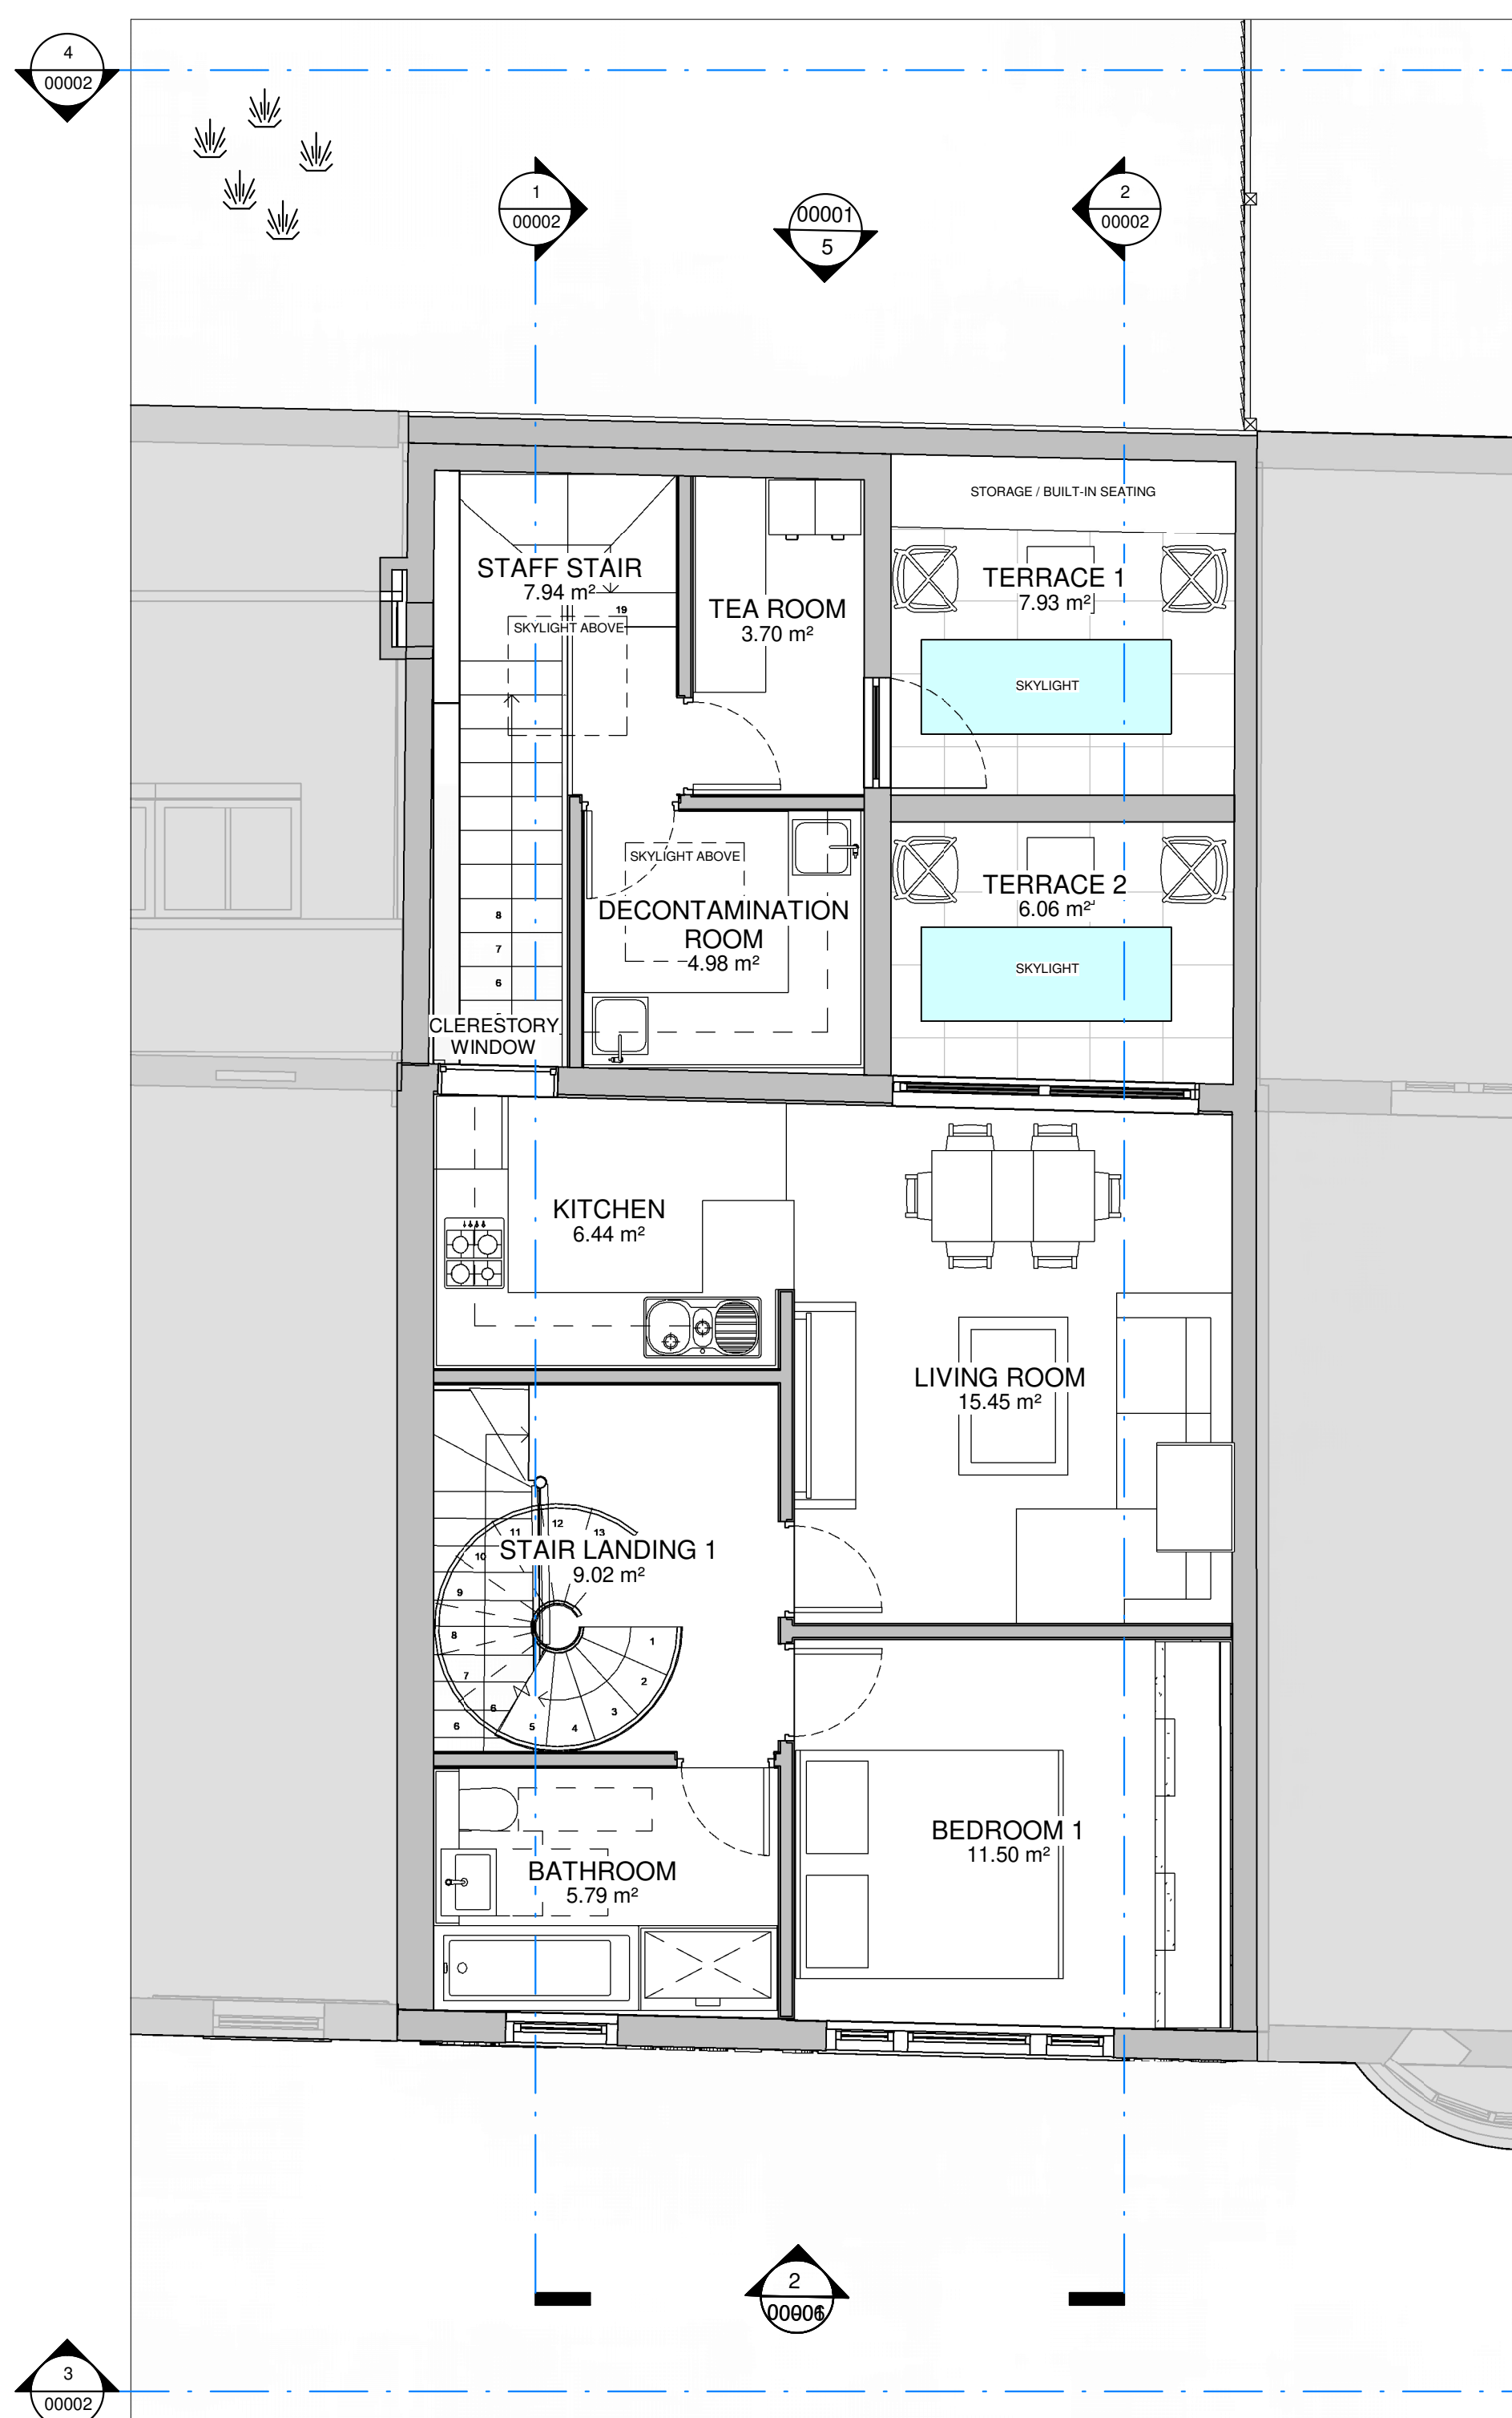
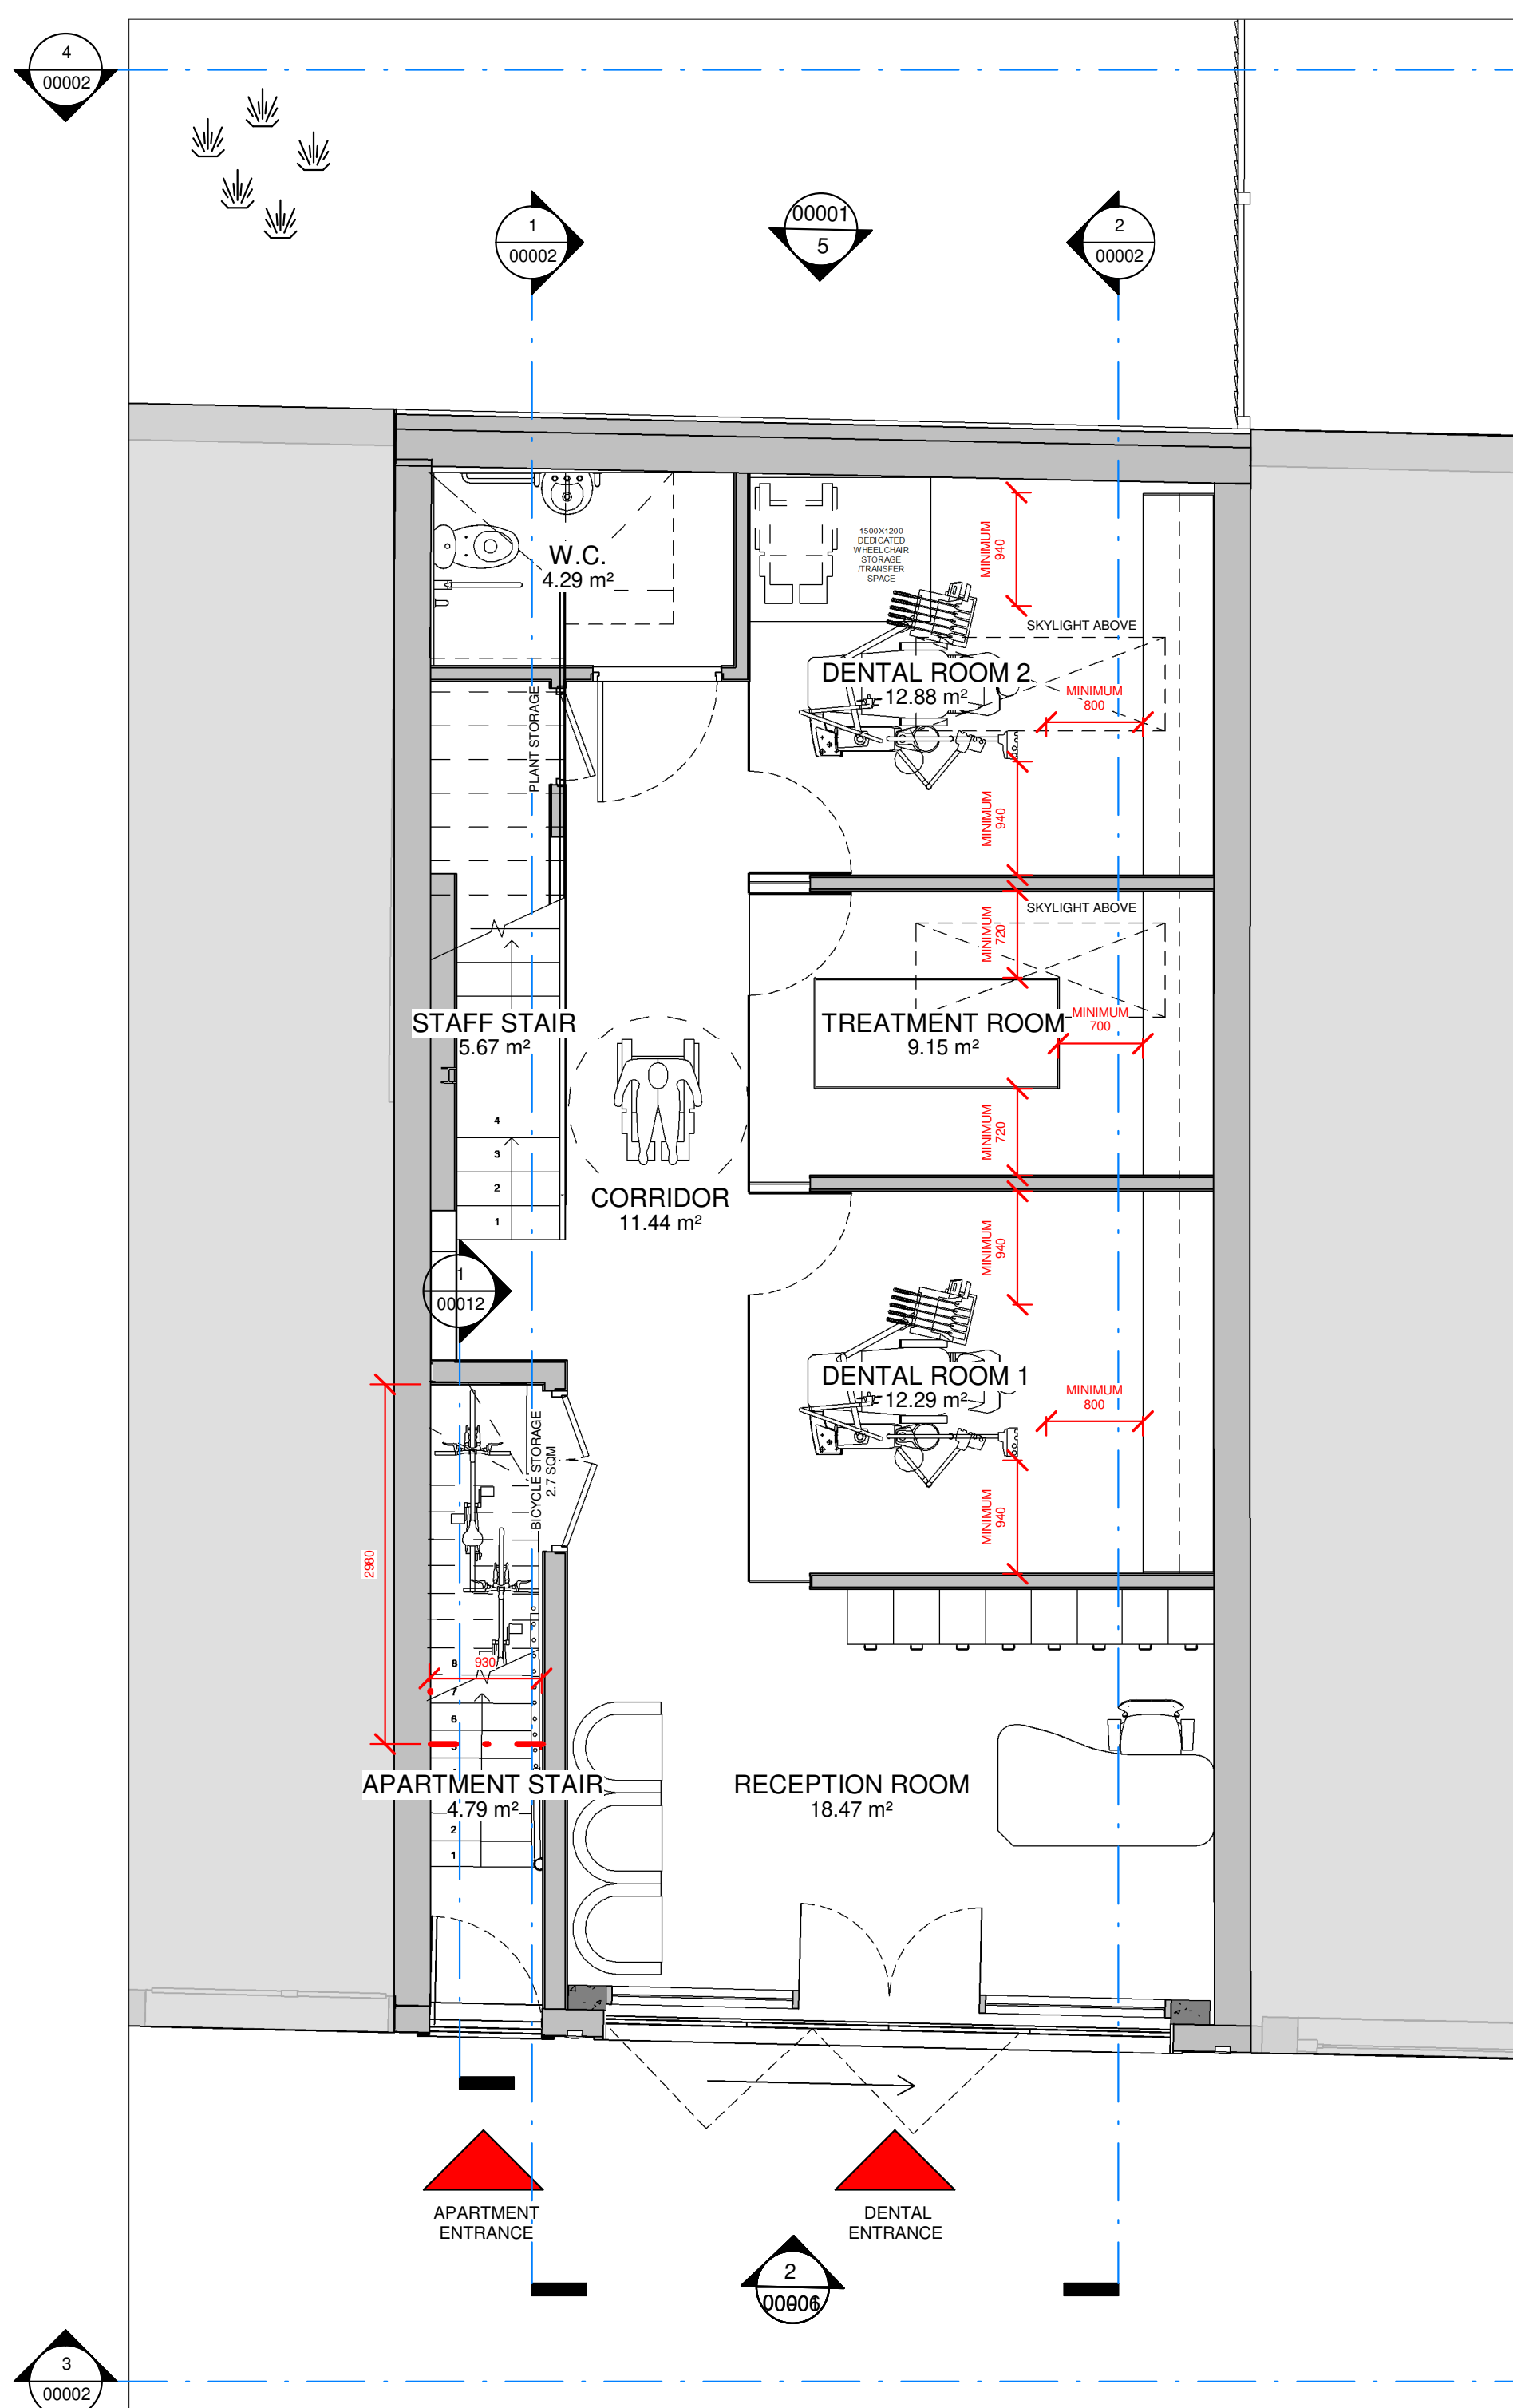
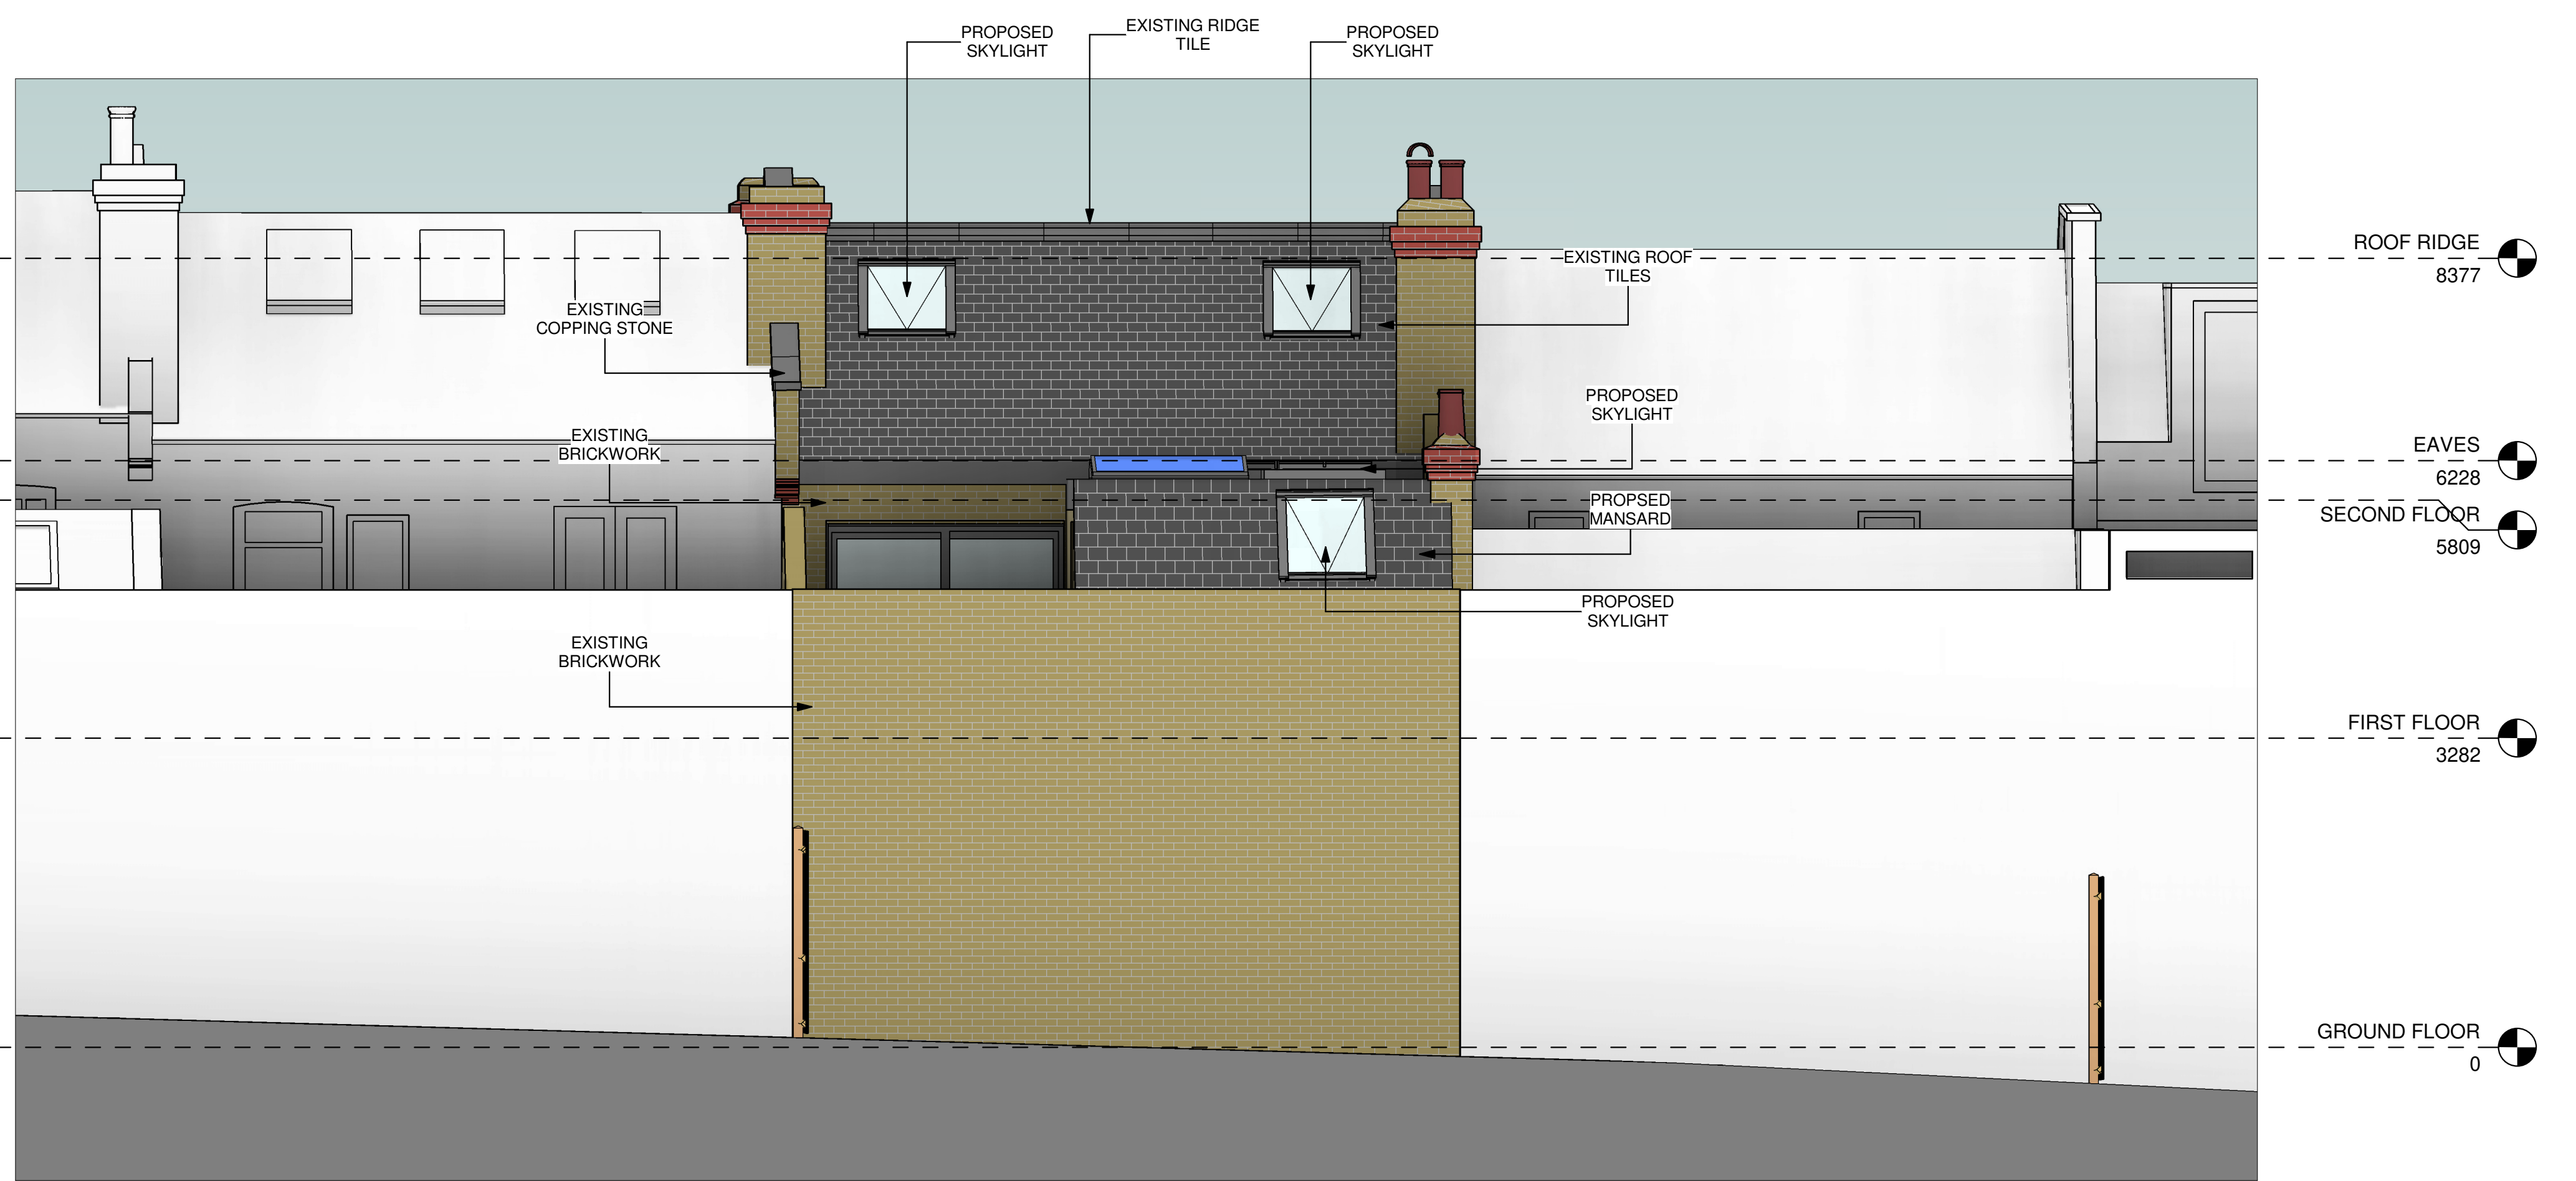


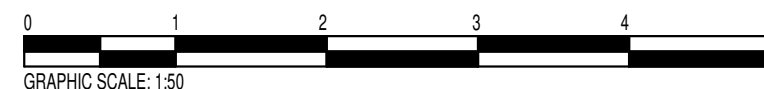

REVISION NOTES			
NO.	DESCRIPTION	DATE	NAME

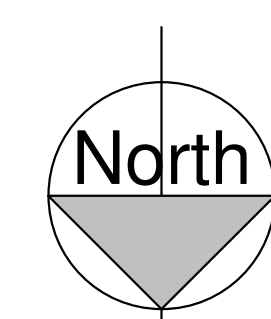

A	T	D
L	O	N
D	O	N

PLANNING			
© ATD London Ltd			
No part of this drawing may be reproduced without written consent. All construction must verify and be responsible for being and checking all dimensions relating to the work.			
PROJECT 10 WEST HAMPSHIRE MEWS		DRAWING TITLE PROPOSED PLANS, ELEVATIONS	
DATE / DRAWN BY 02/12/22 JAY KENNY		SCALE 1:50 @A0	
PROJECT NUMBER 0000122		DRAWING NUMBER 00001	
REV		REV	