


1 SECTION 1
1 : 50

ROOM SCHEDULE		
Level	Name	Area
GROUND FLOOR	APARTMENT STAIR	4.79 m²
GROUND FLOOR	CORRIDOR	11.44 m²
GROUND FLOOR	DENTAL ROOM 1	12.29 m²
GROUND FLOOR	DENTAL ROOM 2	12.88 m²
GROUND FLOOR	RECEPTION ROOM	18.47 m²
GROUND FLOOR	STAFF STAIR	5.67 m²
GROUND FLOOR	TREATMENT ROOM	9.15 m²
GROUND FLOOR	W.C.	4.29 m²
FIRST FLOOR	BATHROOM	5.79 m²
FIRST FLOOR	BEDROOM 1	11.50 m²
FIRST FLOOR	DECONTAMINATION ROOM	4.98 m²
FIRST FLOOR	KITCHEN	6.44 m²
FIRST FLOOR	LIVING ROOM	15.45 m²
FIRST FLOOR	STAFF STAIR	7.94 m²
FIRST FLOOR	STAIR LANDING 1	9.02 m²
FIRST FLOOR	TEA ROOM	3.70 m²
FIRST FLOOR	TERRACE 1	7.93 m²
FIRST FLOOR	TERRACE 2	6.06 m²
SECOND FLOOR	BEDROOM 2	9.76 m²
SECOND FLOOR	BEDROOM 3	9.54 m²
SECOND FLOOR	STAIR LANDING 2	7.48 m²
SECOND FLOOR	STORAGE 1	3.45 m²
SECOND FLOOR	STORAGE 2	3.40 m²
SECOND FLOOR	W.C.	2.14 m²
Grand total: 24		193.53 m²

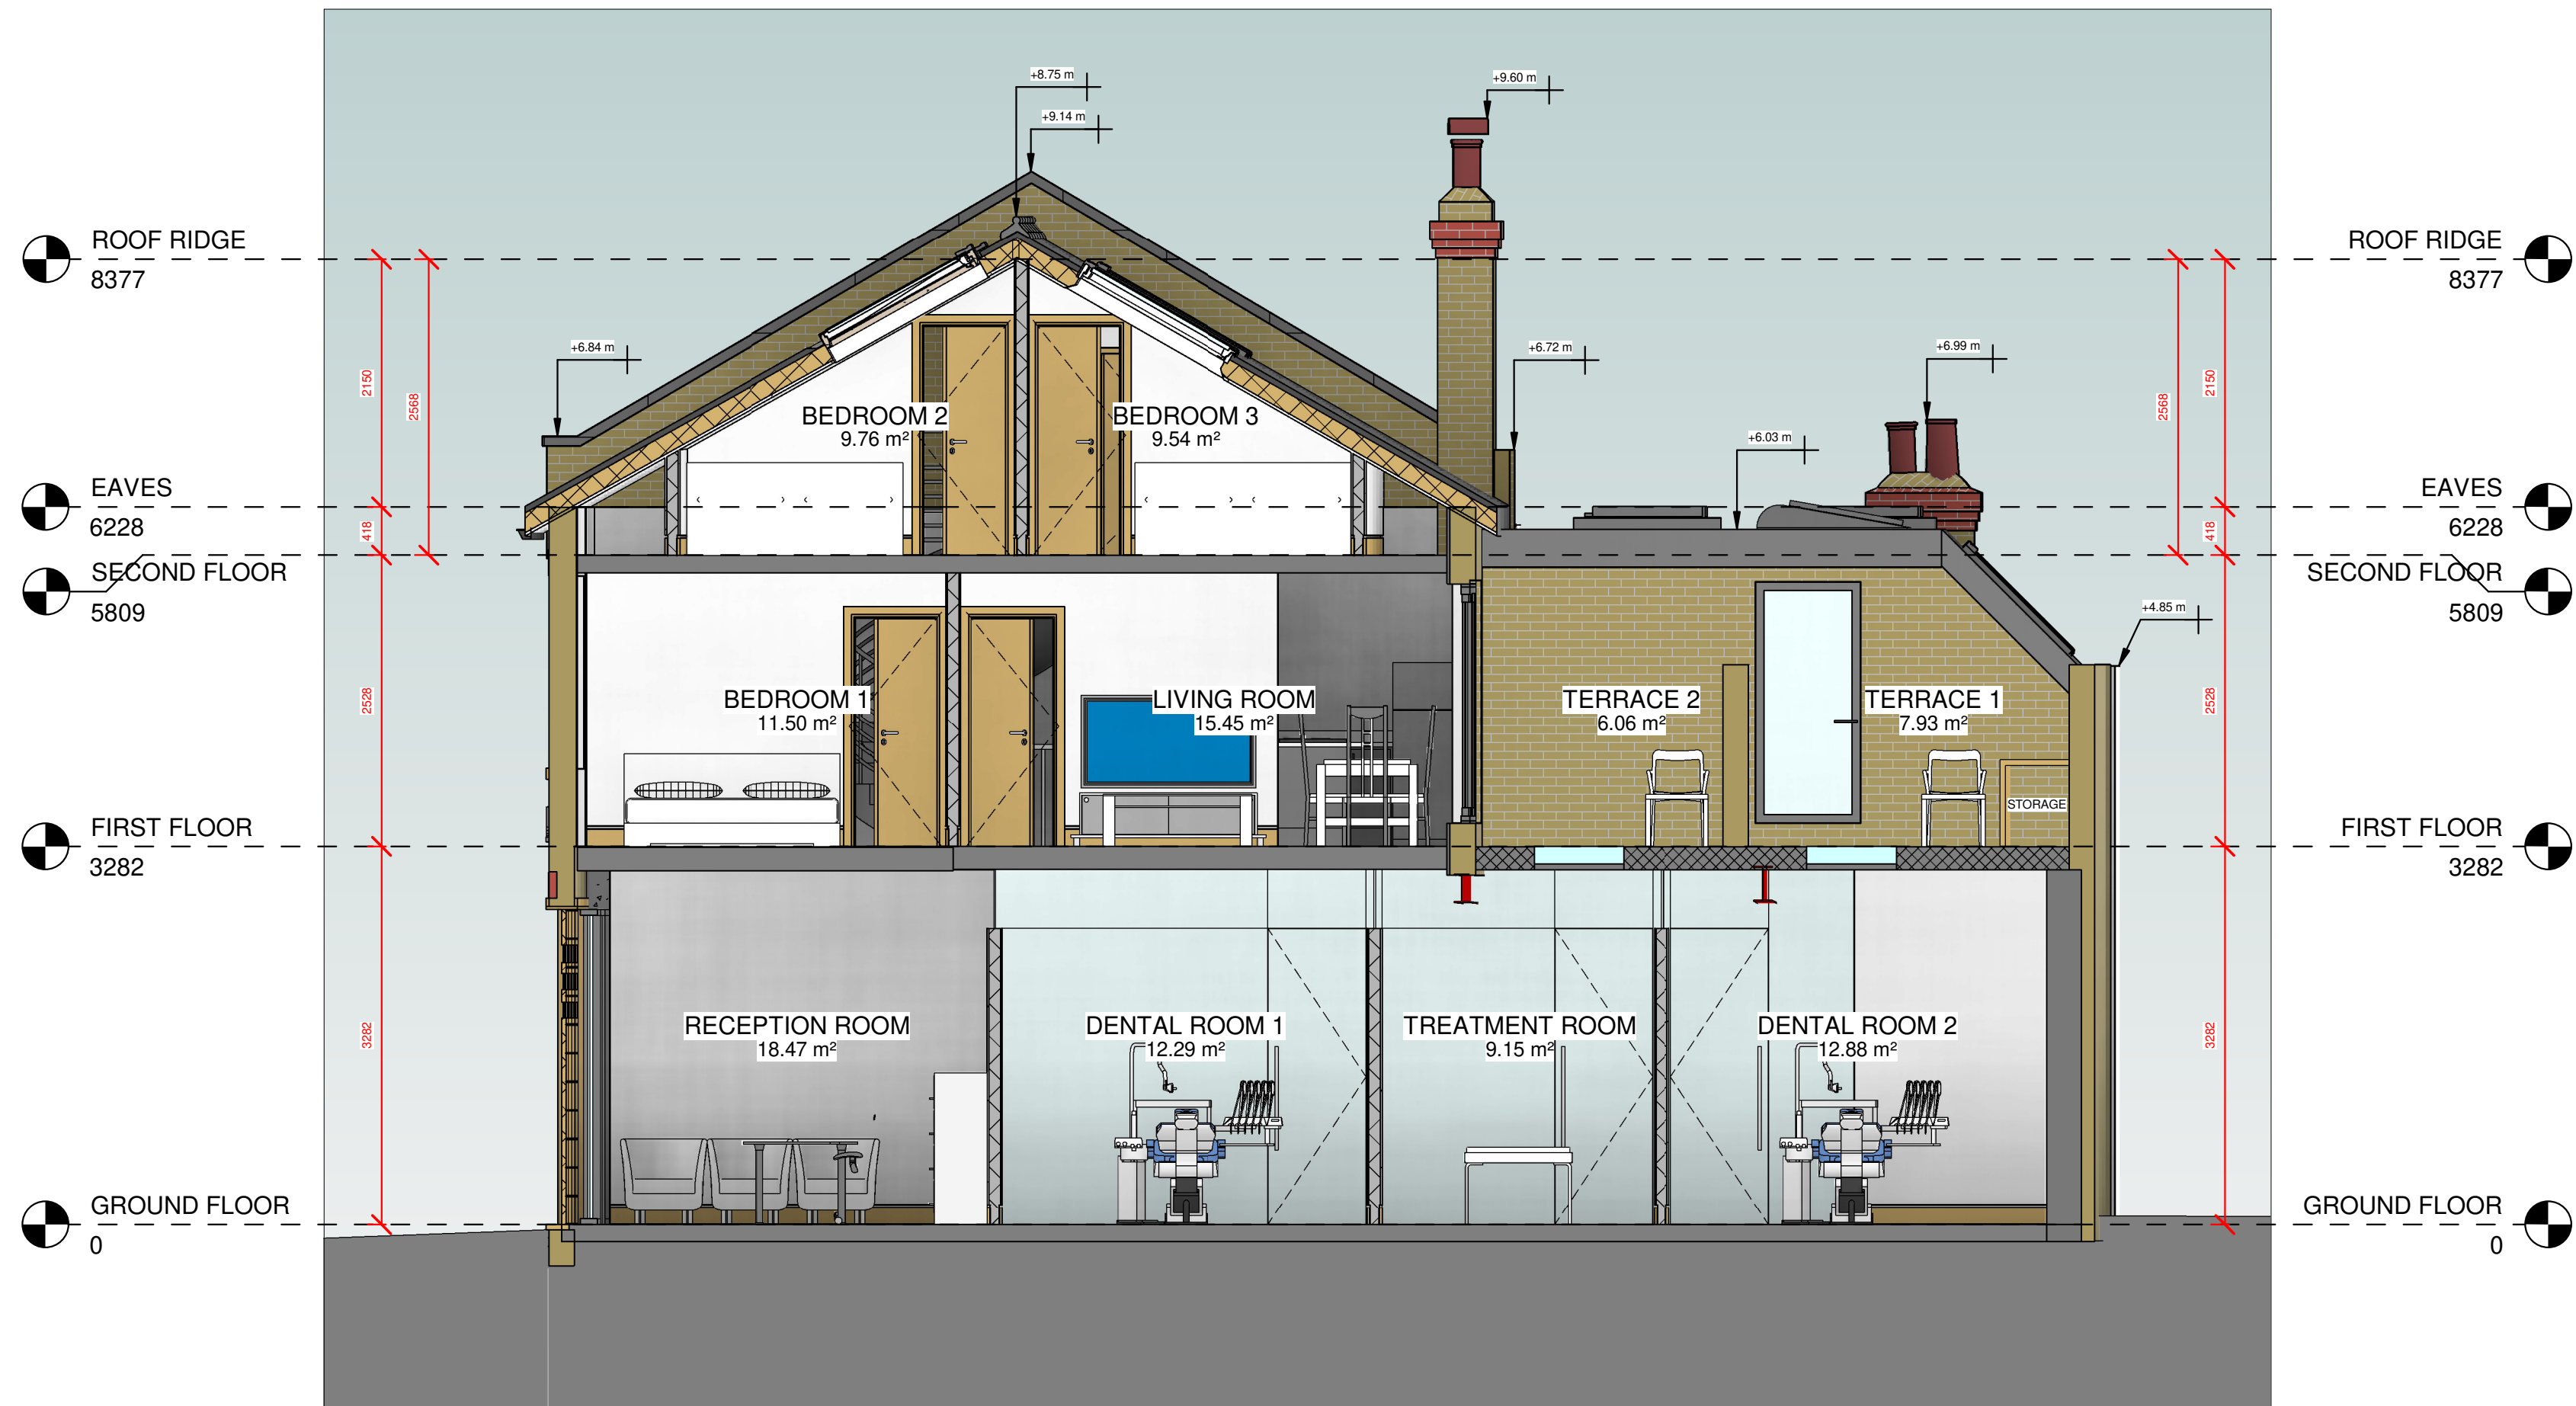

2 SECTION 2
1 : 50




3 STREET SECTION 1
1 : 100



4 STREET SECTION 2
1 : 100

REVISION NOTES			
NO.	DESCRIPTION	DATE	NAME
R1	First Issue	00.00.00	

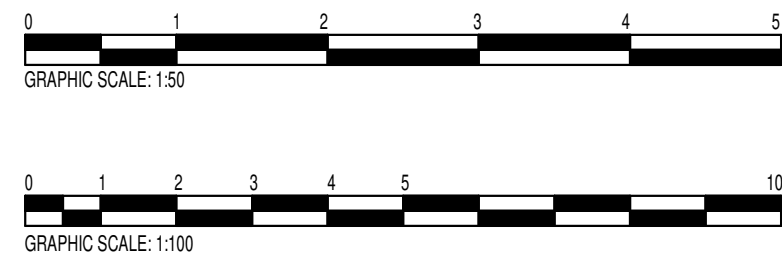

PLANNING

© ATD London Ltd

No part of this drawing may be reproduced without written consent. All construction must verify and be responsible for being and checking all dimensions relating to this work.

PROJECT 10 WEST HAMPSTEAD MEWS		
DRAWING TITLE PROPOSED SECTIONS, STREET SECTIONS		
DATE / DRAWN BY 02/12/22 JAY KENNY	SCALE As indicated @A0	REV R1
PROJECT NUMBER 0000122	DRAWING NUMBER 000002	